
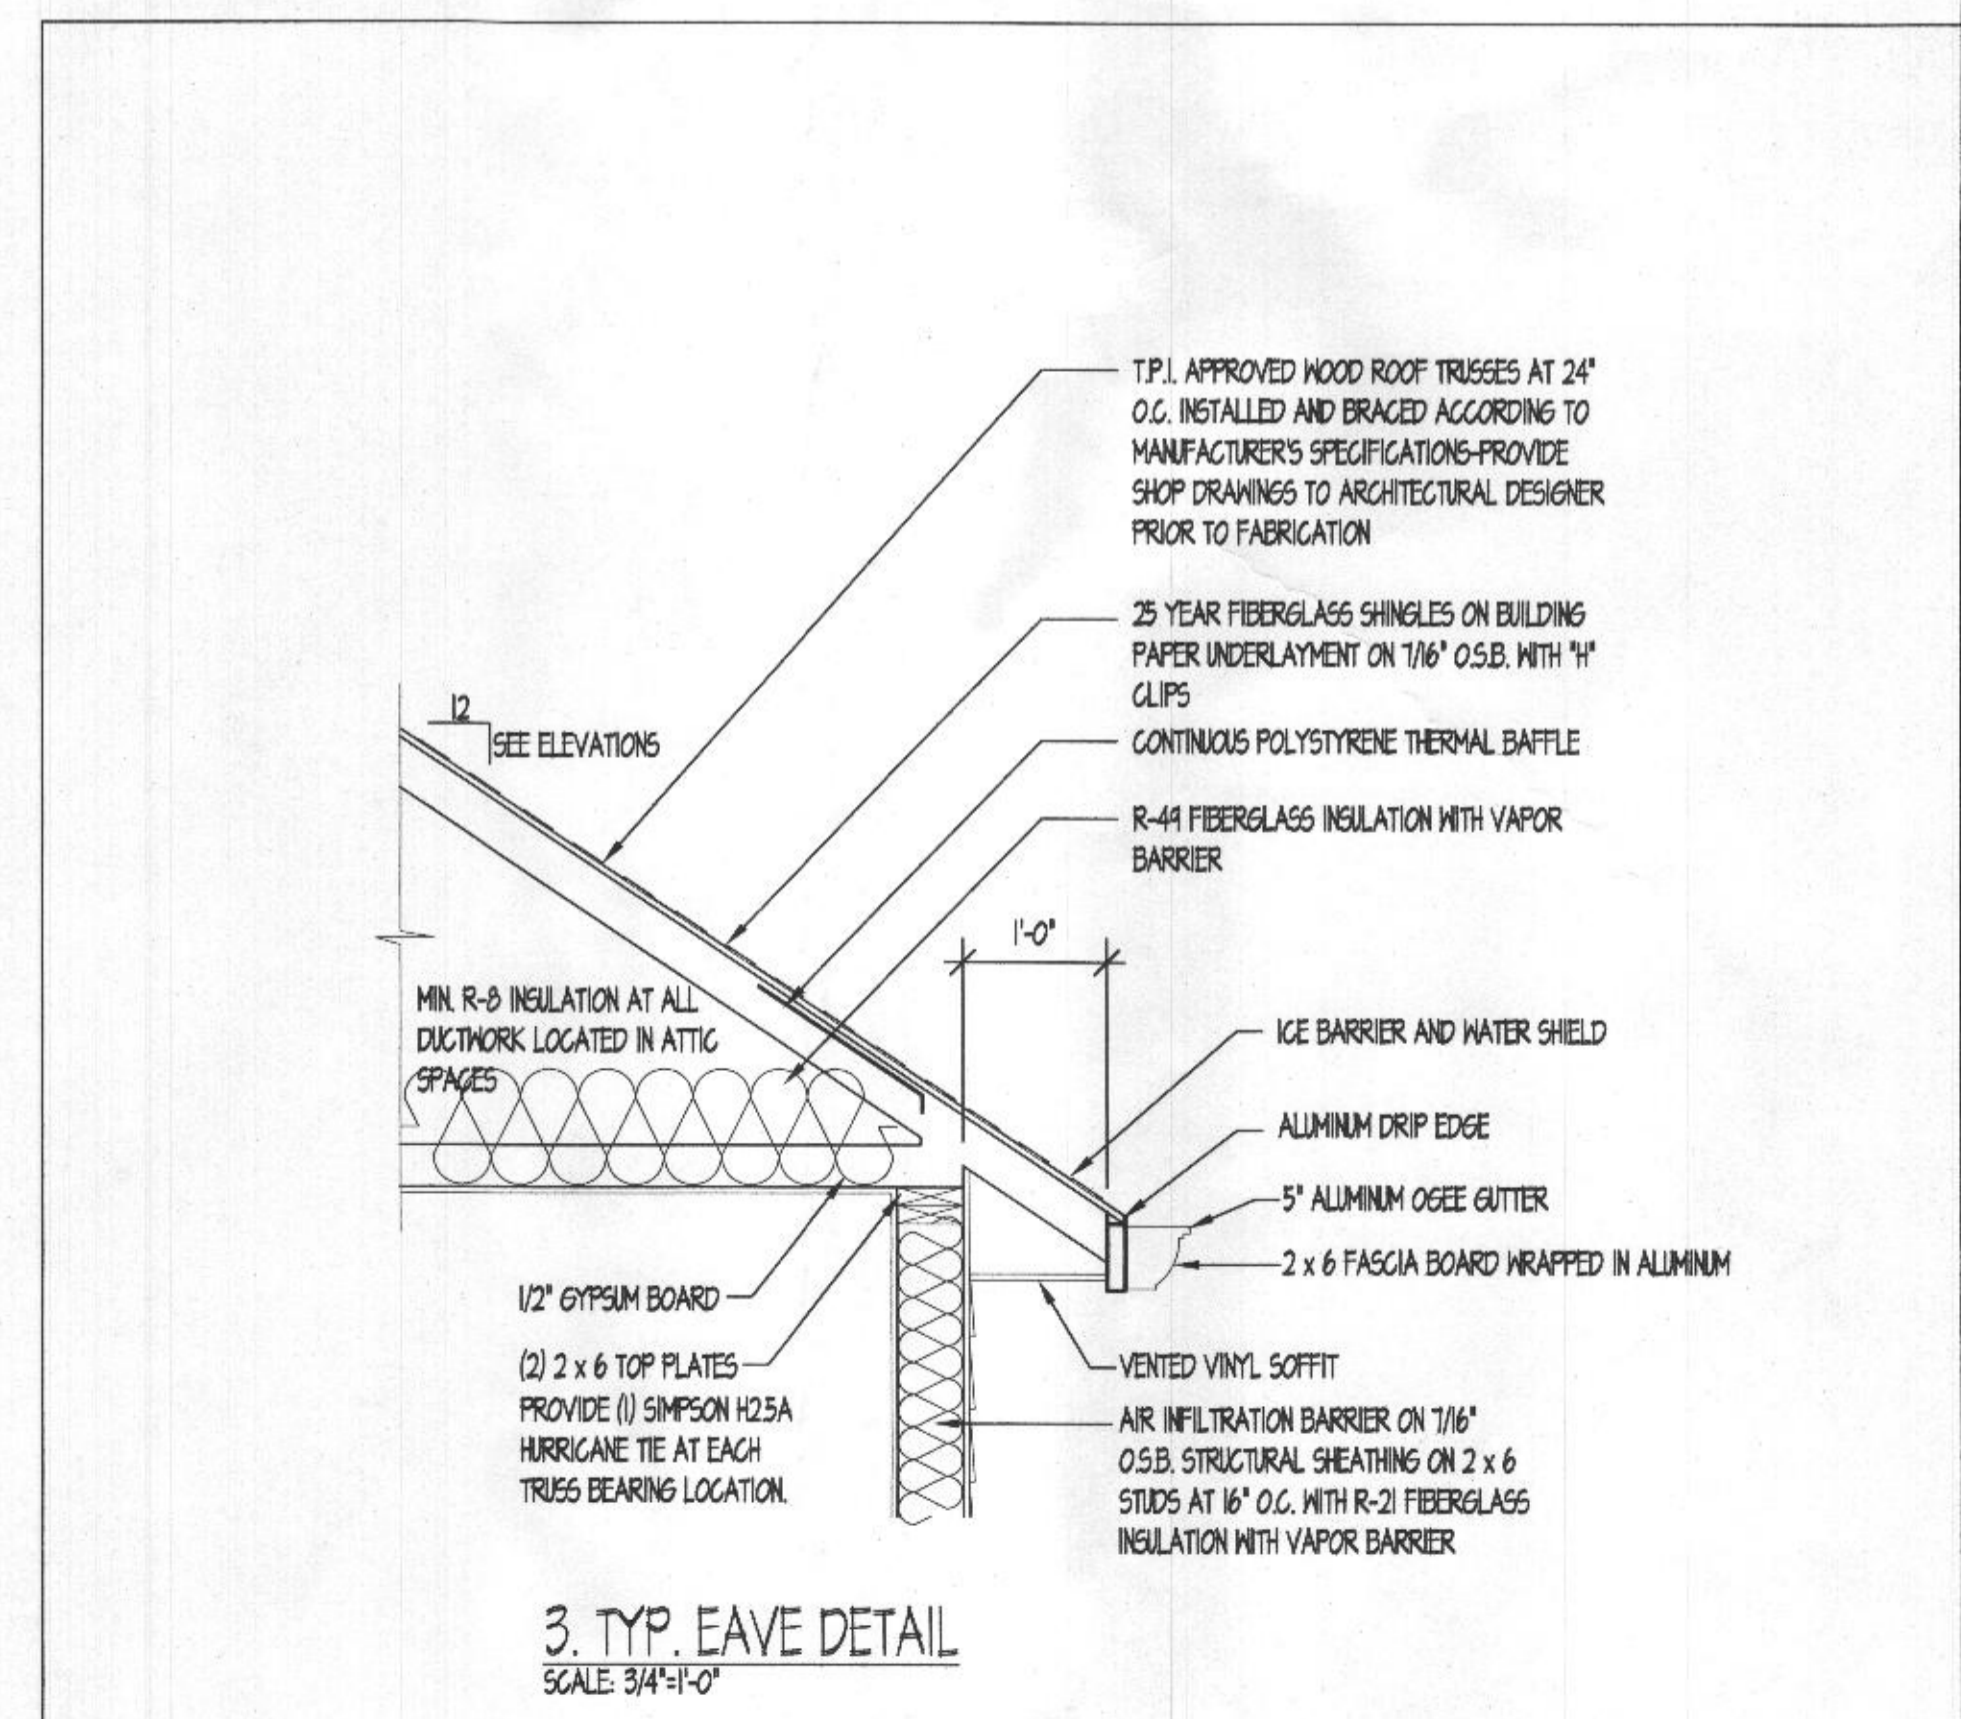
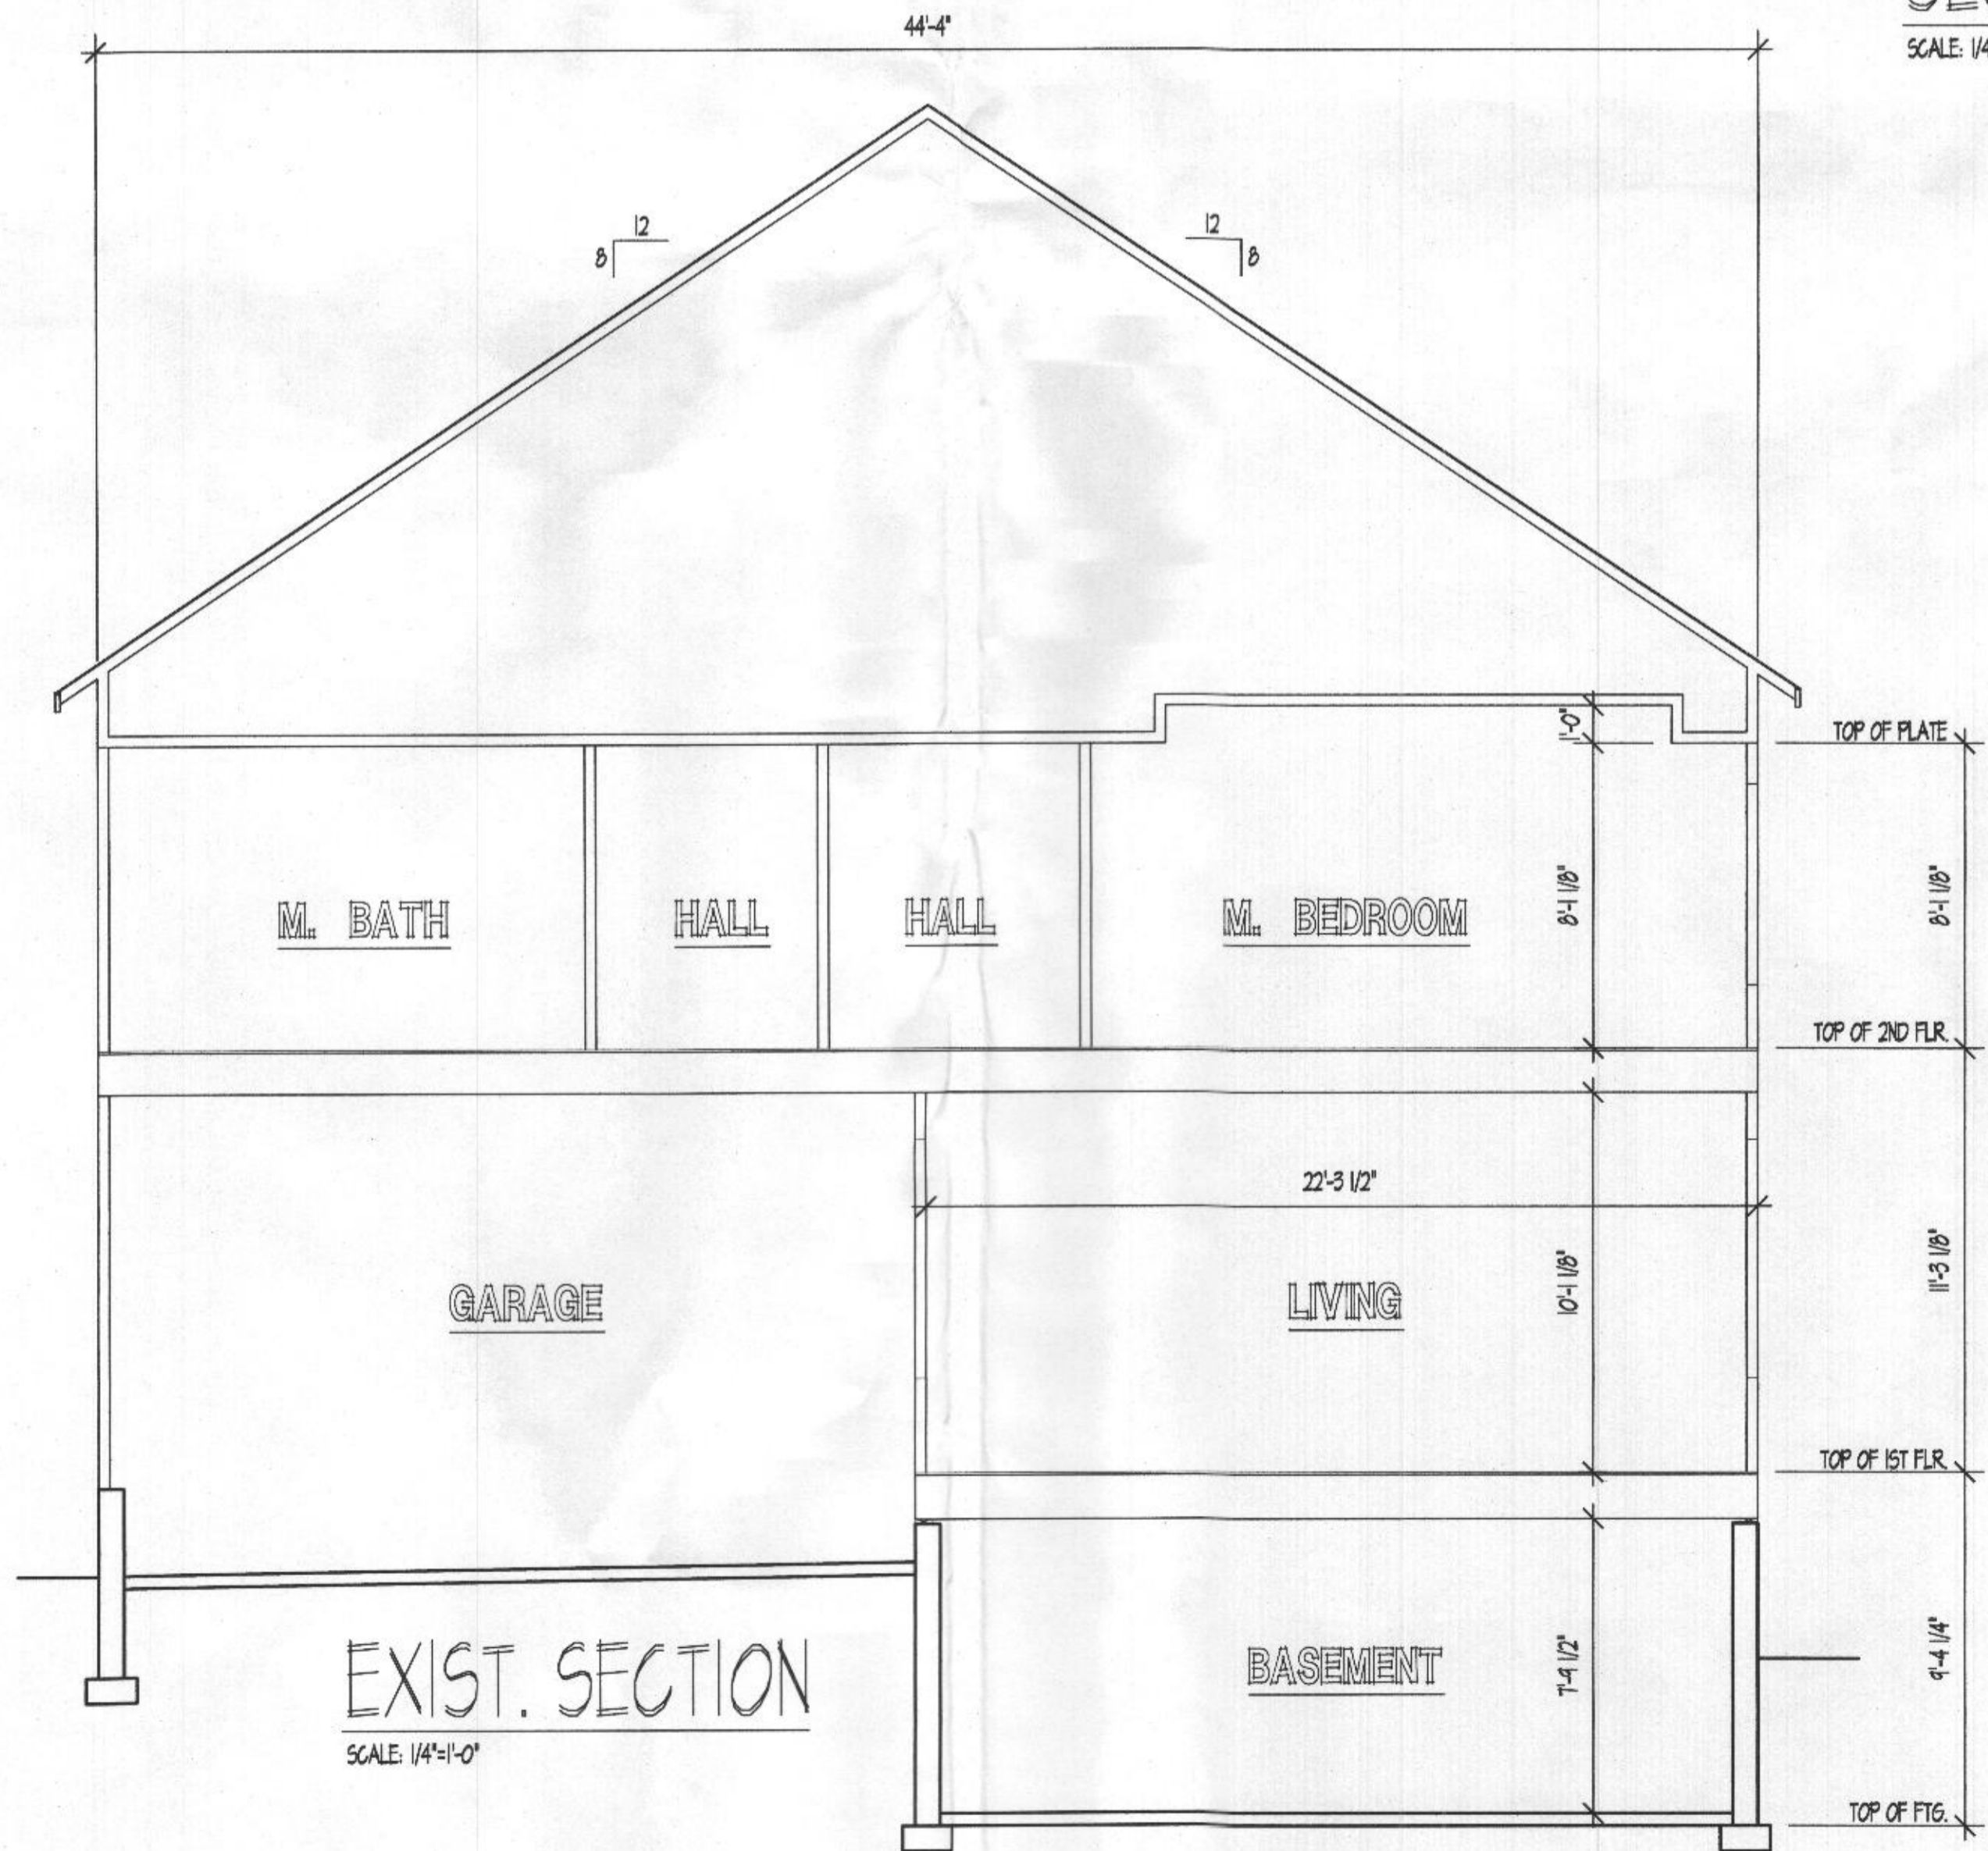


SEE SECTION C FOR TYPICAL CONSTRUCTION NOTES

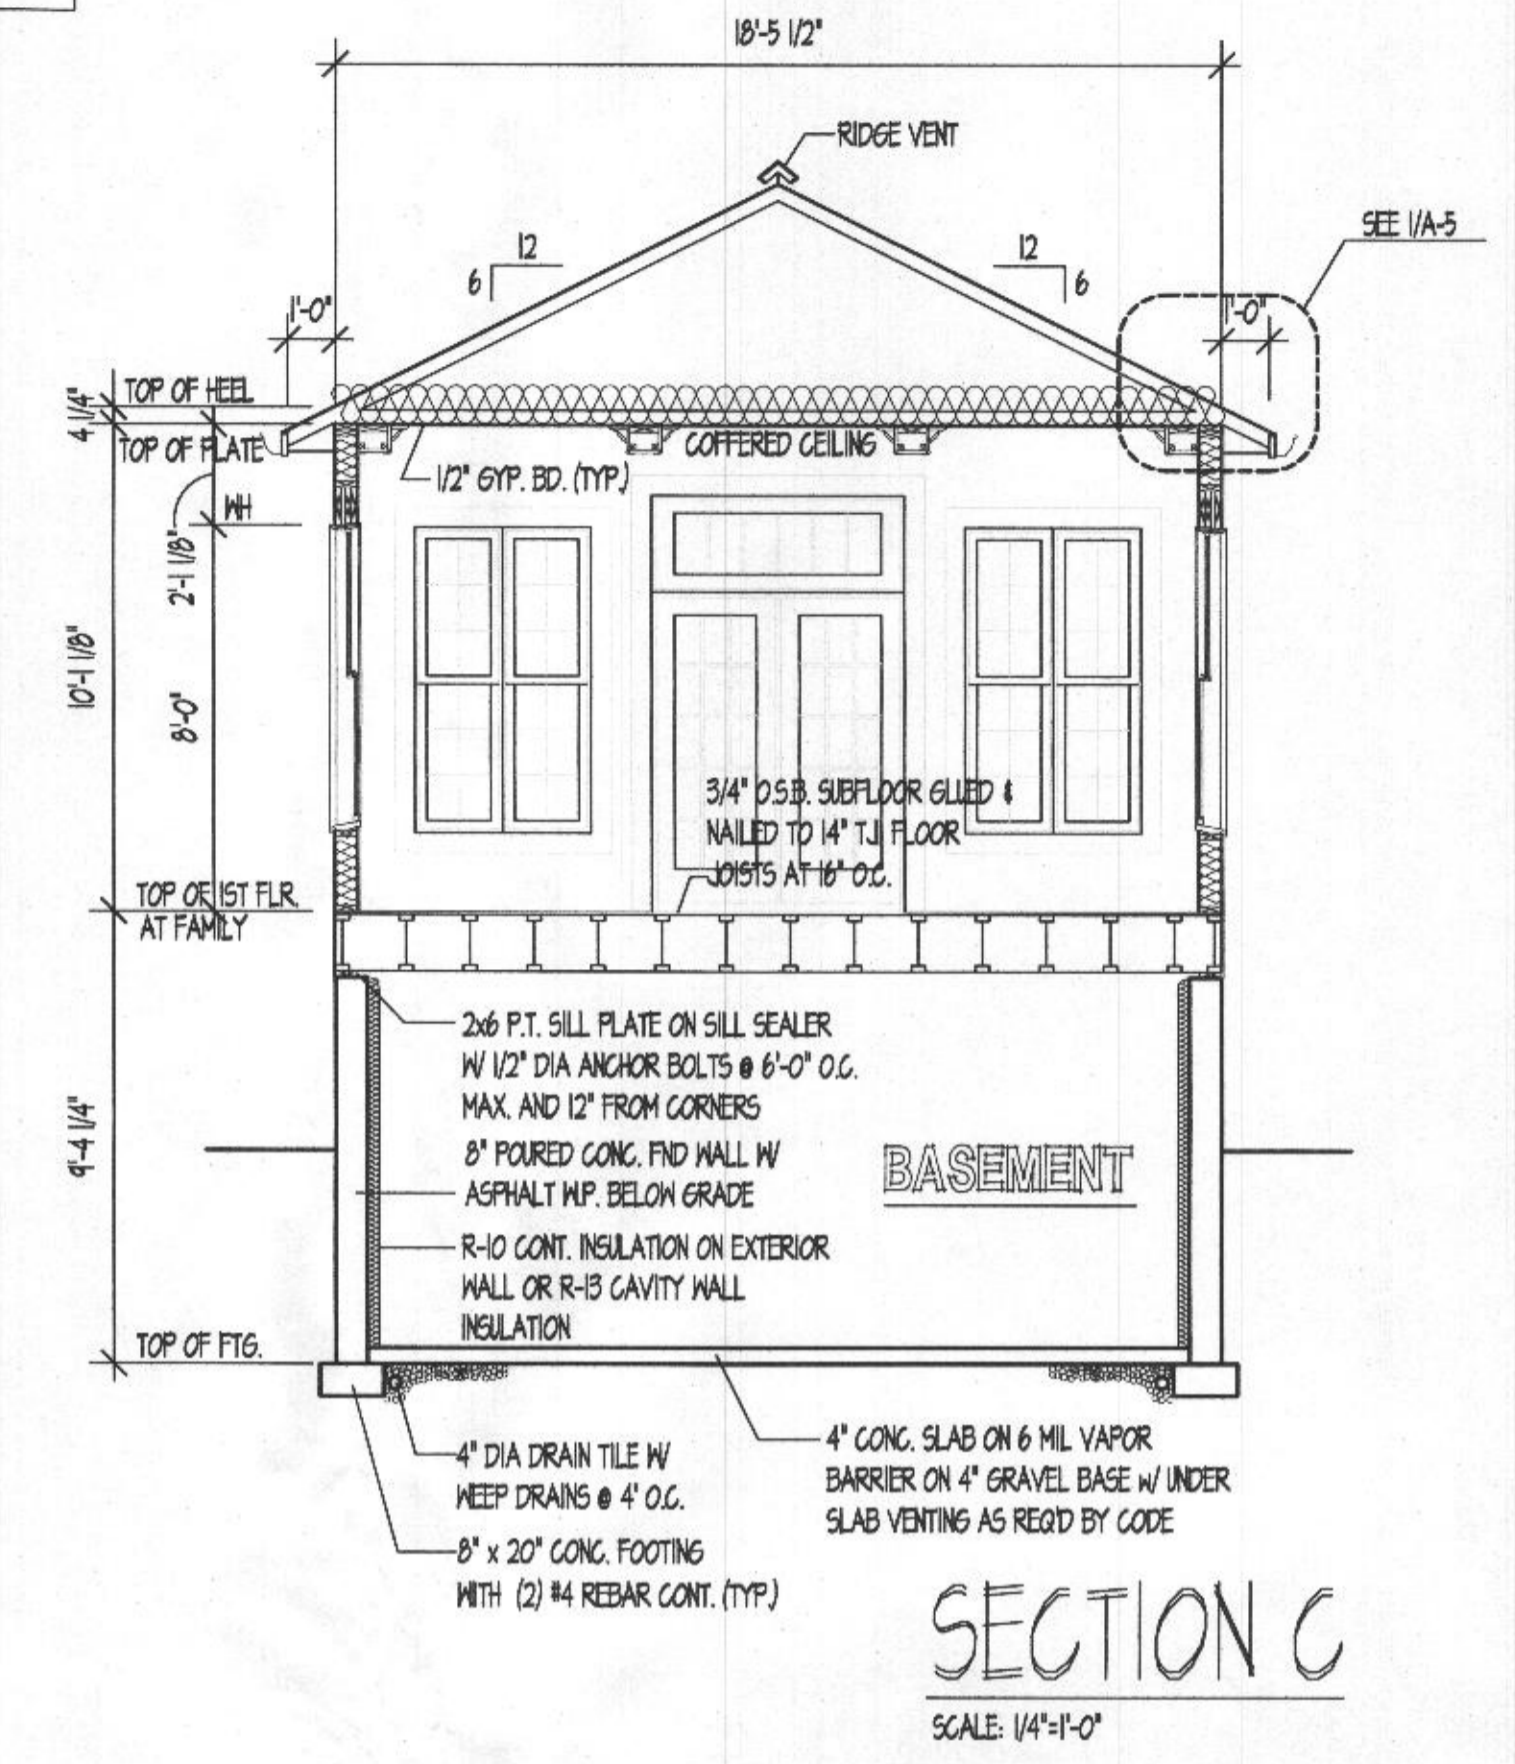

JB HOME DESIGN, LLC
9416 CONCORD COURT
BALTIMORE, MARYLAND 21284
OFFICE (410) 594-6951
FAX (410) 665-4068
EMAIL: JON@JBHOMEDSIGN.COM

JB
Home design

SECTIONS A-C AND DETAILS
SCALE: 1/4"=1'-0"
DATE: _____
DRWN: _____
PRJ. NO.: _____

SHELAT ADDITION
PROJECT TITLE: _____

ISSUE: 1/23/2020 PERMIT SET
MAY 216 2021
LICENSES & PERMITS

SHEET NO. **A-5**




EXIST. RIGHT SIDE ELEVATION

SCALE: 1/4"=1'-0"



EXIST. REAR ELEVATION

SCALE: 1/4"=1'-0"

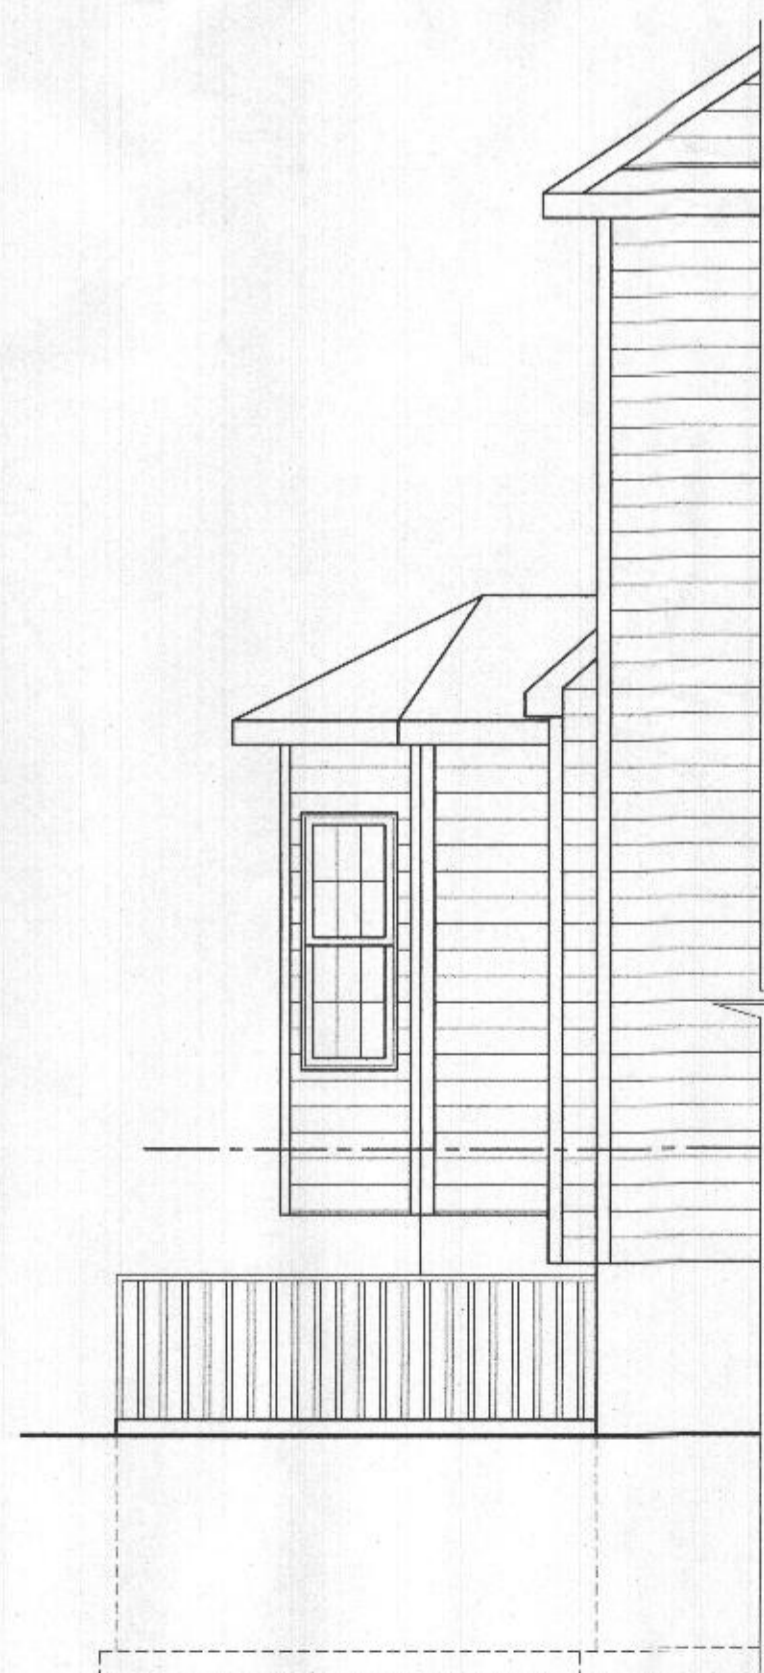

EXIST. LEFT SIDE ELEVATION

SCALE: 1/4"=1'-0"

JB HOME DESIGN, LLC



Long Corner Home Services, LLC

5315 Saint Paul Road
Manchester, MD 21102

410-977-2280 MHIC #131763

EXISTING ELEVATIONS

SHELAT ADDITION

RECEIVED
MAY 28 2021
LICENSES & PERMITS
DIVISION

EX-1




REAR ELEVATION

SCALE: 1/4"=1'-0"



RIGHT SIDE ELEVATION

SCALE: 1/4"=1'-0"

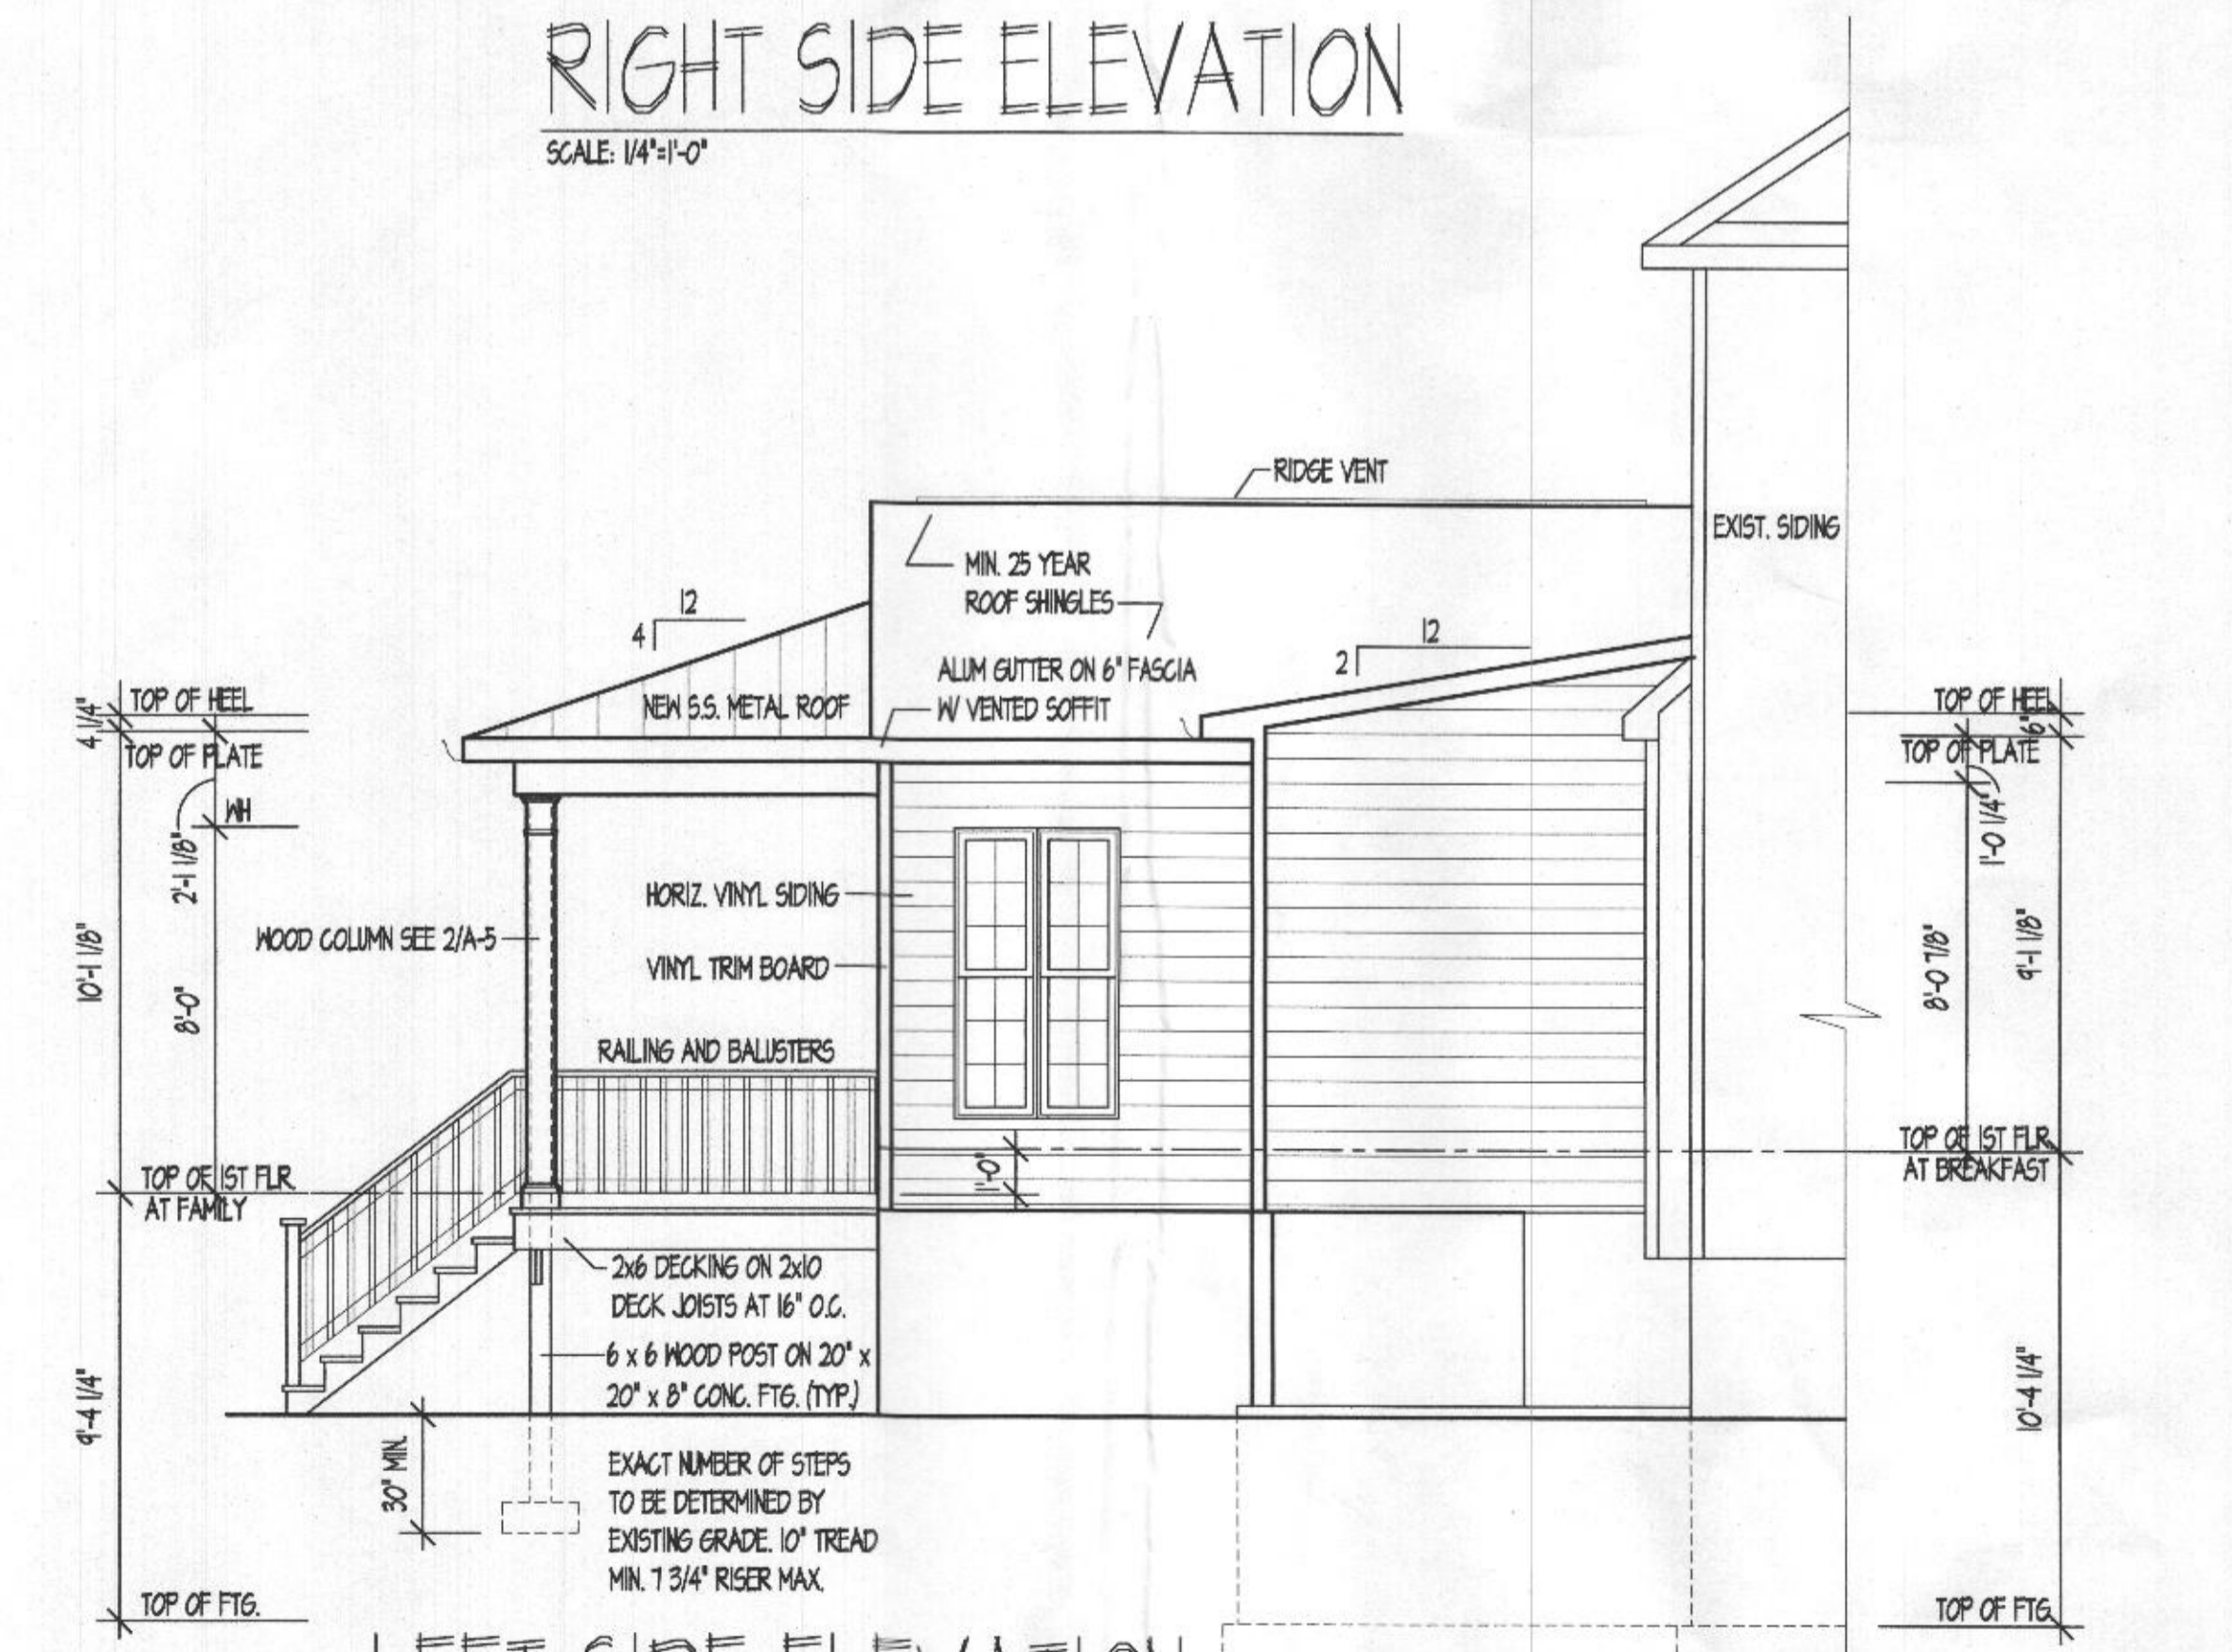

LEFT SIDE ELEVATION

SCALE: 1/4"=1'-0"

JB HOME DESIGN, LLC
 446 CONCORD COURT
 BALTIMORE, MARYLAND 21254
 OFFICE (410) 594-6671
 FAX (410) 662-4064
 EMAIL: JON@JBHOMEDSIGN.COM



Long Corner Home Services, LLC
 5315 Saint Paul Road
 Manchester, MD 21102
 410-977-2280 MHIC #131763

ELEVATIONS		DATE:	REVISED:	PROJECT TITLE:
SHELAT ADDITION		SCALE: 1/4" = 1'-0"	PR. IT. AND:	
CONTENTS	SCALE: 1/4" = 1'-0"	DATE:	REVISED:	PROJECT TITLE:

ISSUE 1/10/2020 FRONT PORCH SET
 RECEIVED
 MAY 26 2021
 LICENSES & PERMITS
 DIVISION

SHEET NO. A-1