

**HOWARD COUNTY
 PERMIT APPLICATION**

B094000903

PERMIT NUMBER

Building Address 3020 LANCELOT CROSS
ELLICOTT CITY, MD 21042

Suite/Apt. #: _____ SDP/WP/Petition #: _____

Census Tract _____ Subdivision _____

Section T Area _____ Lot 28

Tax Map _____ Parcel _____ Grid _____

Zoning _____ Map Coordinates _____ Lot Size _____

Property Owner's Name SANJEE GUPTA
 Address 3020 LANCELOT CROSS
 City ELLICOTT CITY State MD Zip Code 21042
 Home Phone _____ Work Phone 443-733-2674
 Applicant's Name & Mailing Address, (if other than stated herein):
PROBUILT CONSTRUCTION, INC.
HIGHLAND MD 20777

Phone _____ Fax _____
301-854-0821 301-854-4632

Existing Use SINGLE FAMILY
 Proposed Use SINGLE FAMILY WITH MODULAR ROOM
 Estimated Construction Cost \$ _____

Description of Work ERECT A 14'x14' MODULAR ROOM
ADJACENT TO KITCHEN. FOUNDATION WILL BE
GRANITE SLABS ON A MONOLITHIC
POUR.

Occupant or Tenant _____

Contact Name _____

Address _____

City _____ State _____ Zip Code _____

Phone _____ Fax _____

Contractor Company PROBUILT CONSTRUCTION INC
 Contact Person MIKE BOYCE
 Address 13330 BLACKSVILLE PIKE
 City HIGHLAND State MD Zip Code 20777
 License No. _____
 Phone 301-854-0821 Fax 301-854-4632

Engineer or Architect Company _____

Contact Person _____

Address _____

City _____ State _____ Zip Code _____

Phone _____ Fax _____

BUILDING DESCRIPTION - COMMERCIAL

Building Characteristics	Utilities
Height: _____	Water Supply: _____ Public _____ Private _____
No. of stories: _____	Sewage Disposal: _____ Public _____ Private _____
Gross area, sq. ft. per floor: _____	Electric Yes <input type="checkbox"/> No <input type="checkbox"/> Gas Yes <input type="checkbox"/> No <input type="checkbox"/>
Use group: _____	Heating System: _____ Electric <input type="checkbox"/> Oil <input type="checkbox"/> Natural Gas <input type="checkbox"/> Propane Gas <input type="checkbox"/>
Construction type: _____ Reinforced Concrete _____ Structural Steel _____ Masonry _____ Wood Frame _____ State Certified Modular _____	Sprinkler system: N/A <input type="checkbox"/> Full _____ Partial _____ Other Suppression _____ # of Heads _____

BUILDING DESCRIPTION - RESIDENTIAL

Building Characteristics	Utilities
SF Dwelling <input checked="" type="checkbox"/> SF Townhouse <input type="checkbox"/> Depth _____ Width _____ 1 st floor: _____ 2 nd floor: _____ Basement: _____	Water Supply: _____ Public _____ Private <input checked="" type="checkbox"/> Sewage Disposal: _____ Public _____ Private <input checked="" type="checkbox"/>
Finished Basement <input type="checkbox"/> Unfinished Basement <input type="checkbox"/> Crawl space <input type="checkbox"/> Slab on Grade <input type="checkbox"/> No. of Bedrooms _____	Electric Yes <input checked="" type="checkbox"/> No <input type="checkbox"/> Gas Yes <input checked="" type="checkbox"/> No <input type="checkbox"/>
Multi-family dwellings: No. of efficiency units: _____ No. of 1 BR units: _____ No. of 2 BR units: _____ No. of 3 BR units: _____	Heating System: _____ Electric <input type="checkbox"/> Oil <input type="checkbox"/> Natural Gas <input checked="" type="checkbox"/> Propane Gas <input type="checkbox"/>
Other Structure: _____ Dimensions: _____ Footings: _____ Roof: _____	Sprinkler system: N/A <input type="checkbox"/> NFPA #13D _____ NFPA #13R _____ Other: _____
State Certified Modular _____ Manufactured Home _____	

THE UNDERSIGNED HEREBY CERTIFIES AND AGREES AS FOLLOWS: (1) THAT HE/SHE IS AUTHORIZED TO MAKE THIS APPLICATION; (2) THAT THE INFORMATION IS CORRECT; (3) THAT HE/SHE WILL COMPLY WITH ALL REGULATIONS OF HOWARD COUNTY WHICH ARE APPLICABLE THERETO; (4) THAT HE/SHE WILL PERFORM NO WORK ON THE ABOVE REFERENCED PROPERTY NOT SPECIFICALLY DESCRIBED IN THIS APPLICATION; (5) THAT HE/SHE GRANTS COUNTY OFFICIALS THE RIGHT TO ENTER ONTO THIS PROPERTY FOR THE PURPOSE OF INSPECTING THE WORK PERMITTED AND POSTING NOTICES.

[Signature]
 Applicant's Signature
DIRECTOR OF REMODELING
 Title/Company

Michael Boyce
 Print Name
5/1/2009
 Date



Checks payable to: **DIRECTOR OF FINANCE OF HOWARD COUNTY**
 PLEASE WRITE NEATLY AND LEGIBLY.

- FOR OFFICE USE ONLY -

AGENCY	DATE	SIGNATURE APPROVAL	DPZ SETBACK INFORMATION	PROPERTY ID #
Land Development, DPZ			Front: _____	Filing fee \$ <u>25</u>
State Highways			Rear: _____	Permit fee \$ _____
Building Officials			Side: _____	Excise tax \$ _____
Dev. Engineering, DPZ			Side St.: _____	Add'l per fee \$ _____
Health	<u>6-11-09</u>	<u>Daria Bernard</u>	All minimum setbacks met?	TOTAL FEES \$ _____
Fire Protection			YES <input type="checkbox"/> NO <input type="checkbox"/>	Sub-total paid \$ _____
Is Sediment Control approval required prior to issuance? YES <input type="checkbox"/> NO <input type="checkbox"/>			Is Entrance Permit Required? YES <input type="checkbox"/> NO <input type="checkbox"/>	Balance due \$ _____
			Historic District? YES <input type="checkbox"/> NO <input type="checkbox"/>	Check # <u>1413</u>
			Lot Coverage for New Town Zone _____	Validation # _____
CONTINGENCY CONSTRUCTION START: <input type="checkbox"/>			SDP/Red-line approval date _____	Accepted by _____
ONE STOP SHOP: <input type="checkbox"/>				

Distribution of Copies - White: Building Officials Green: LDD, DPZ Yellow: DED, DPZ Pink: Health Gold: SHA
 T: Operations/Updated forms

171553

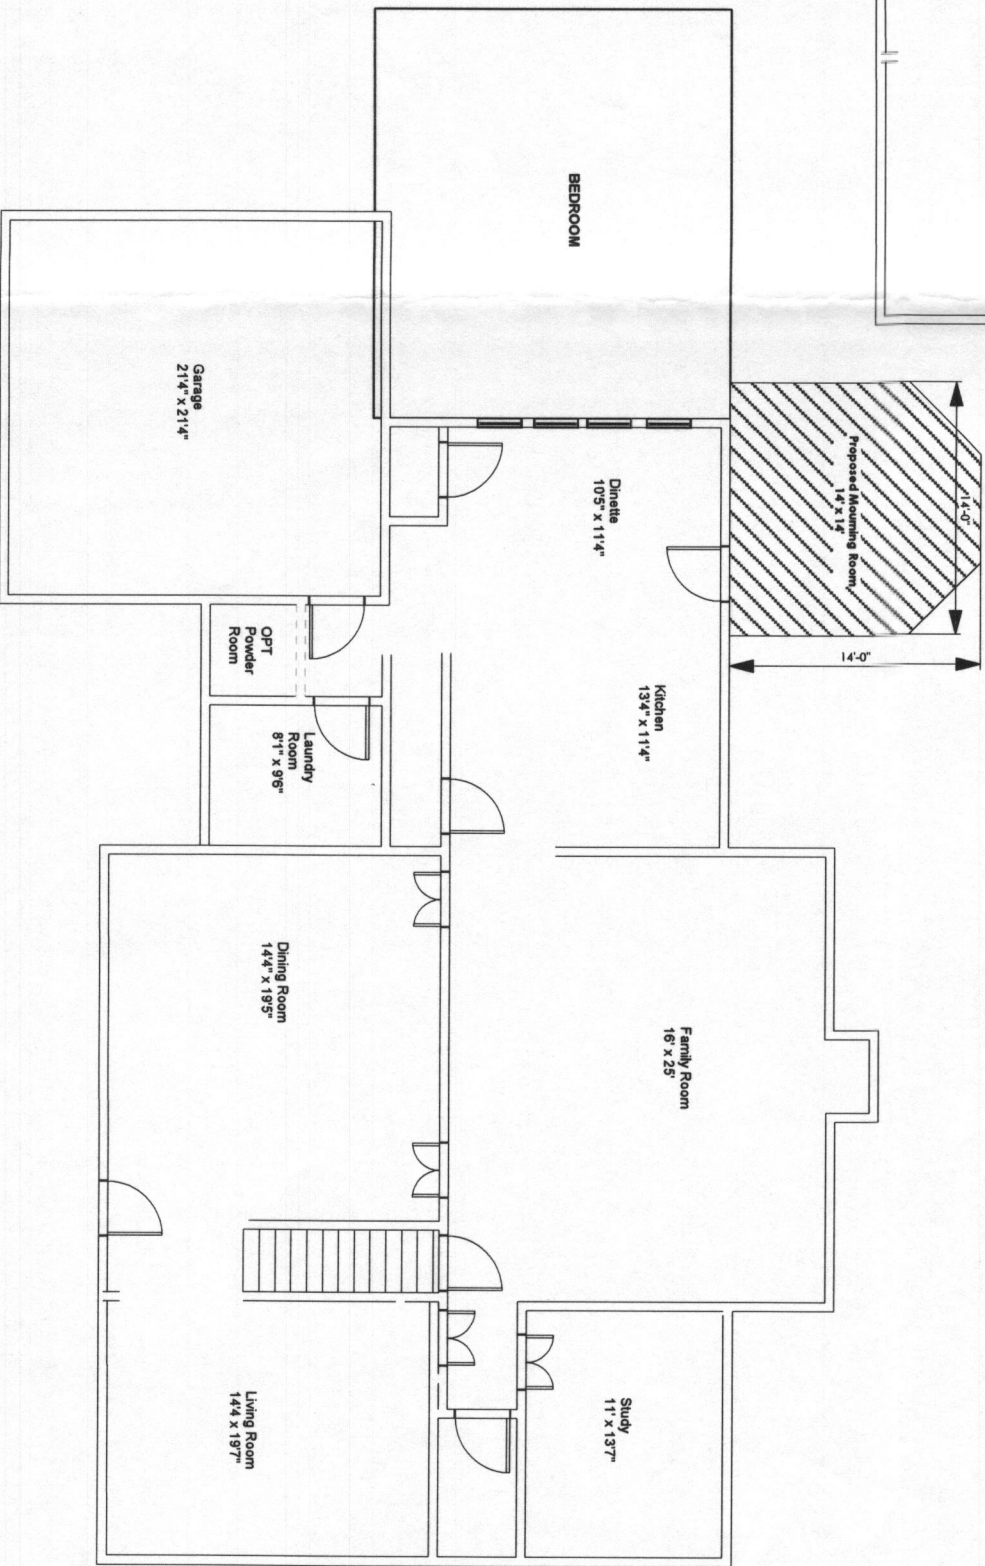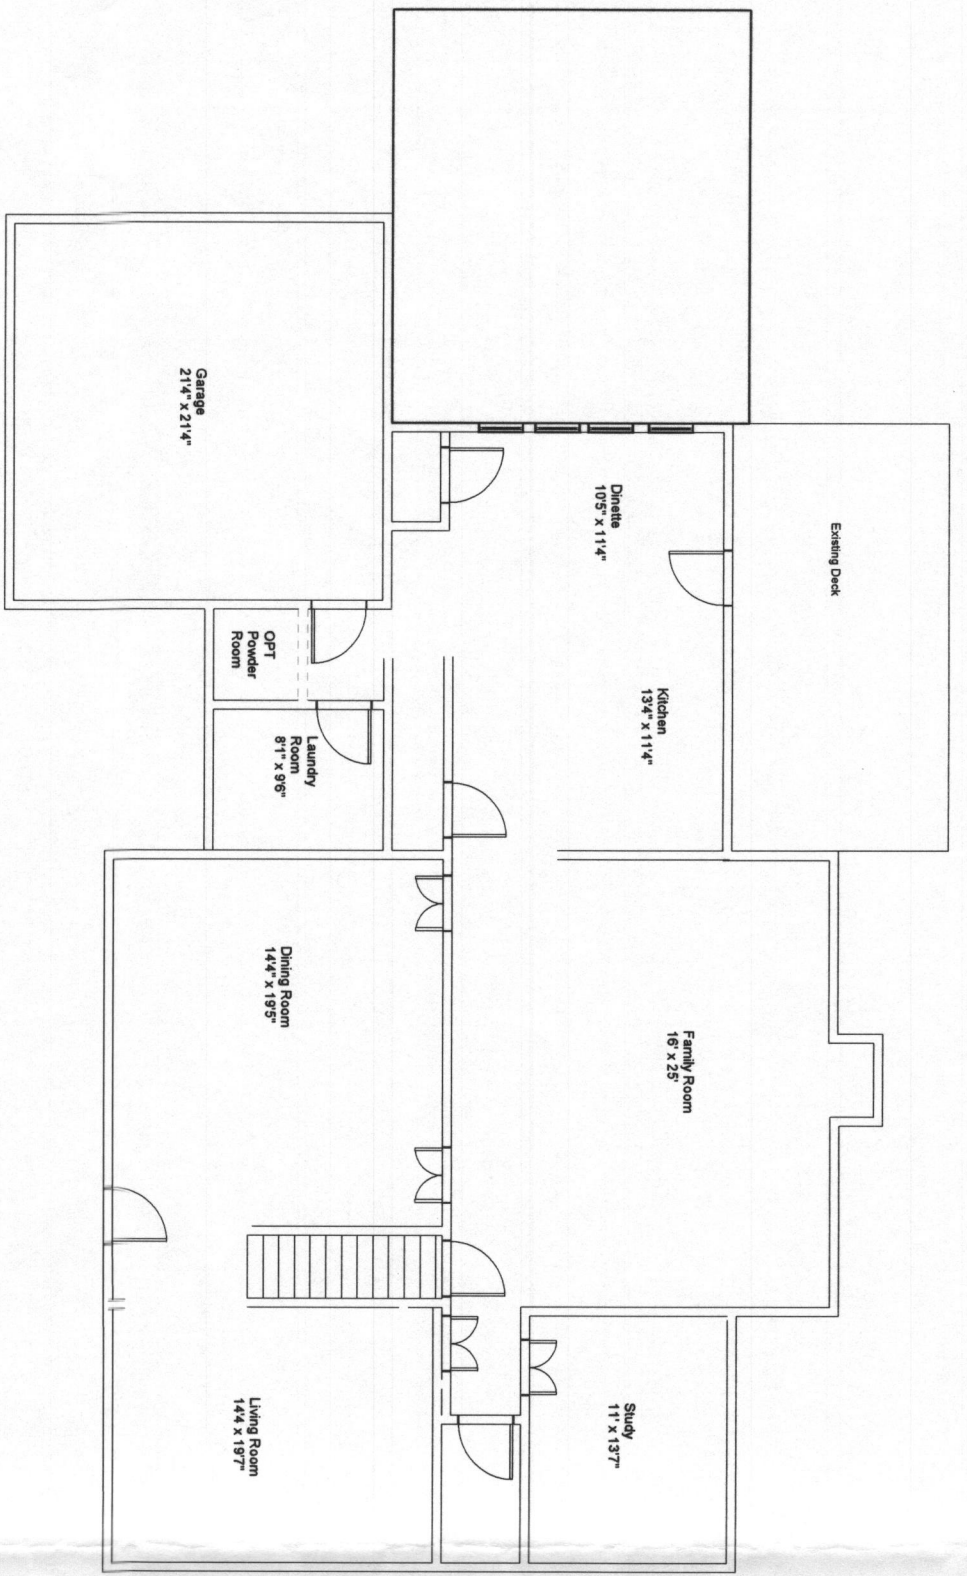

DESIGNWORKS

A DIVISION OF



13330 CLARKSVILLE PIKE HIGHLAND, MD 20777
P - 301.854.0821 www.probuiltconstruction.com


GUPTA ADDITION

3020 LANCELOT CROSS
ELLCOTT CITY, MD 21042

SHEET NO.

A-1

of 7

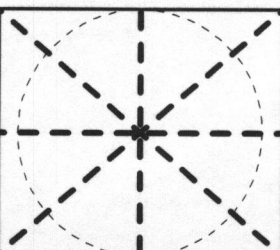

Drawing Title


**EXISTING VS
NEW CONDITIONS**

Drawn By
JAMES PACYLOWSKI

Scale
1" = 3/32'

Date
12/12/08

CAD File Name

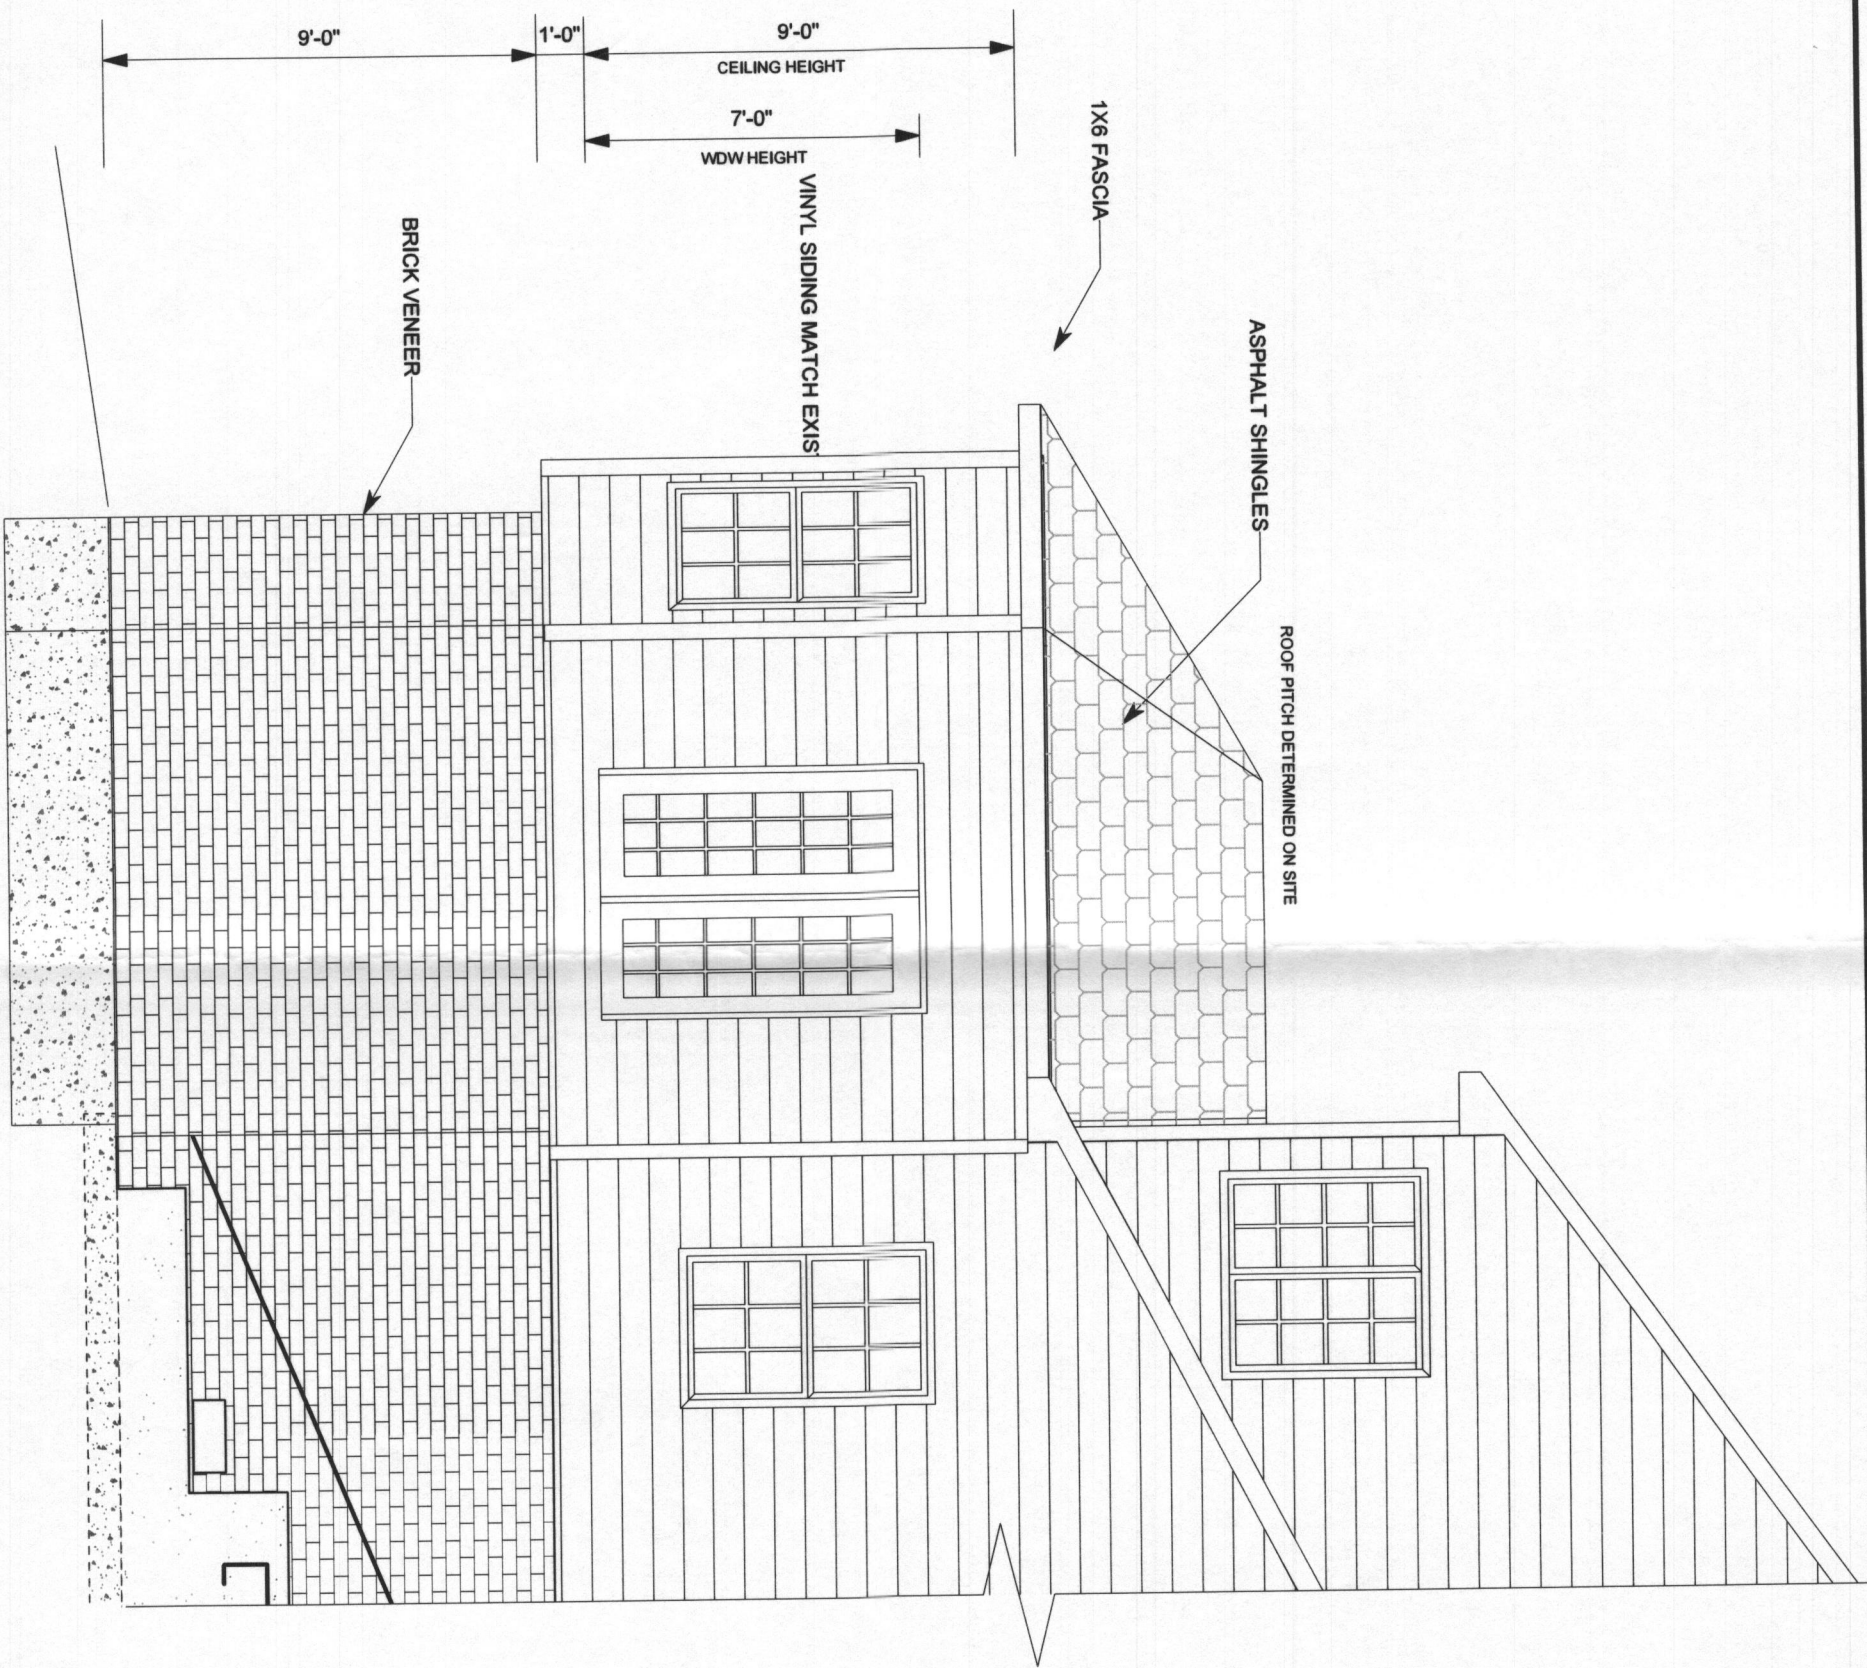



SHEET NO.		A-3	
of		7	
Drawing Title			
LEFT ELEVATION			
Drawn By			
JAMES PACYLOWSKI			
Scale			
3/16" = 1'			
Date			
12/12/08			
CAD File Name			

GUPTA ADDITION
 3020 LANCELOT CROSS
 ELLICOTT CITY, MD 21042

DESIGNWORKS
 A DIVISION OF



13330 CLARKSVILLE PIKE HIGHLAND, MD 20777
 P - 301.854.0821 www.probuiltconstruction.com

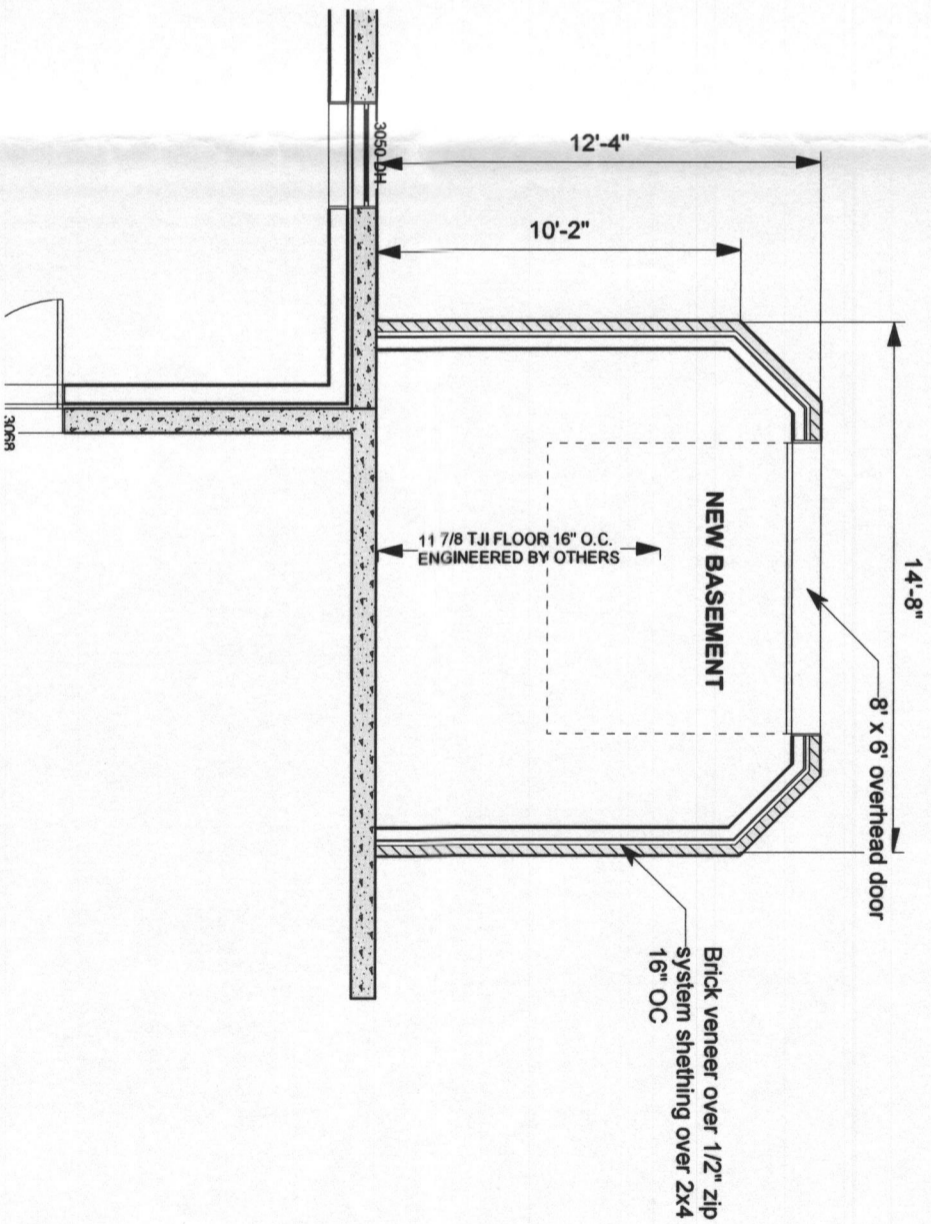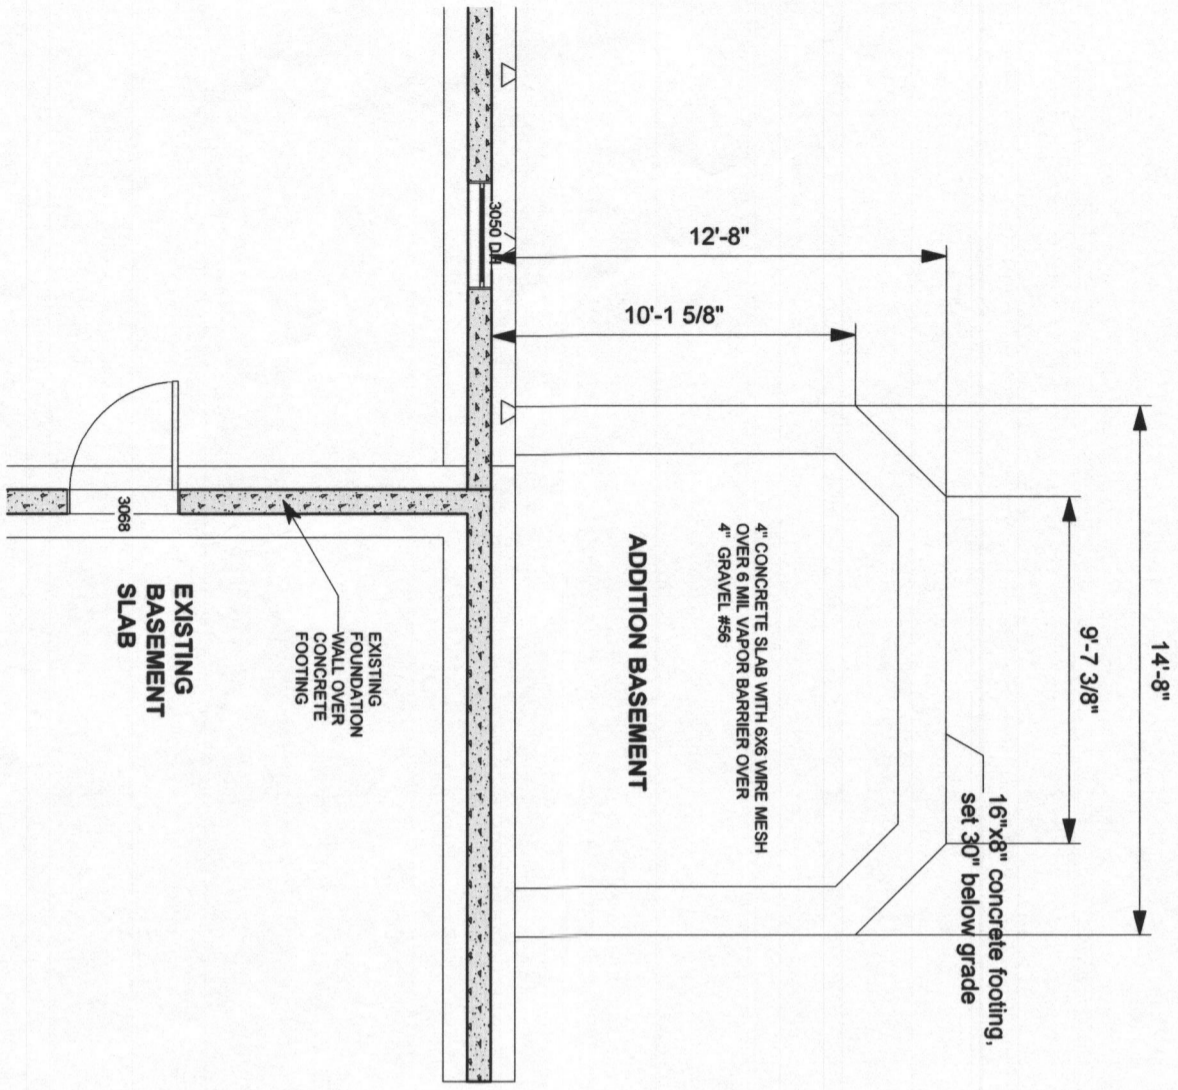

DESIGNWORKS

A DIVISION OF




13330 CLARKSVILLE PIKE HIGHLAND, MD 20777
P - 301.854.0821 www.probuiltconstruction.com

GUPTA ADDITION
3020 LANCELOT CROSS
ELLCOTT CITY, MD 21042

SHEET NO.

A-5

of 7

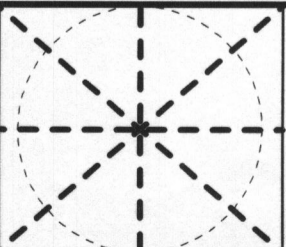

Drawing Title

BASEMENT / FOUNDATION PLAN

Drawn By

JAMES PACYLOWSKI



Scale

3/16" = 1'

Date

12/12/08

CAD File Name

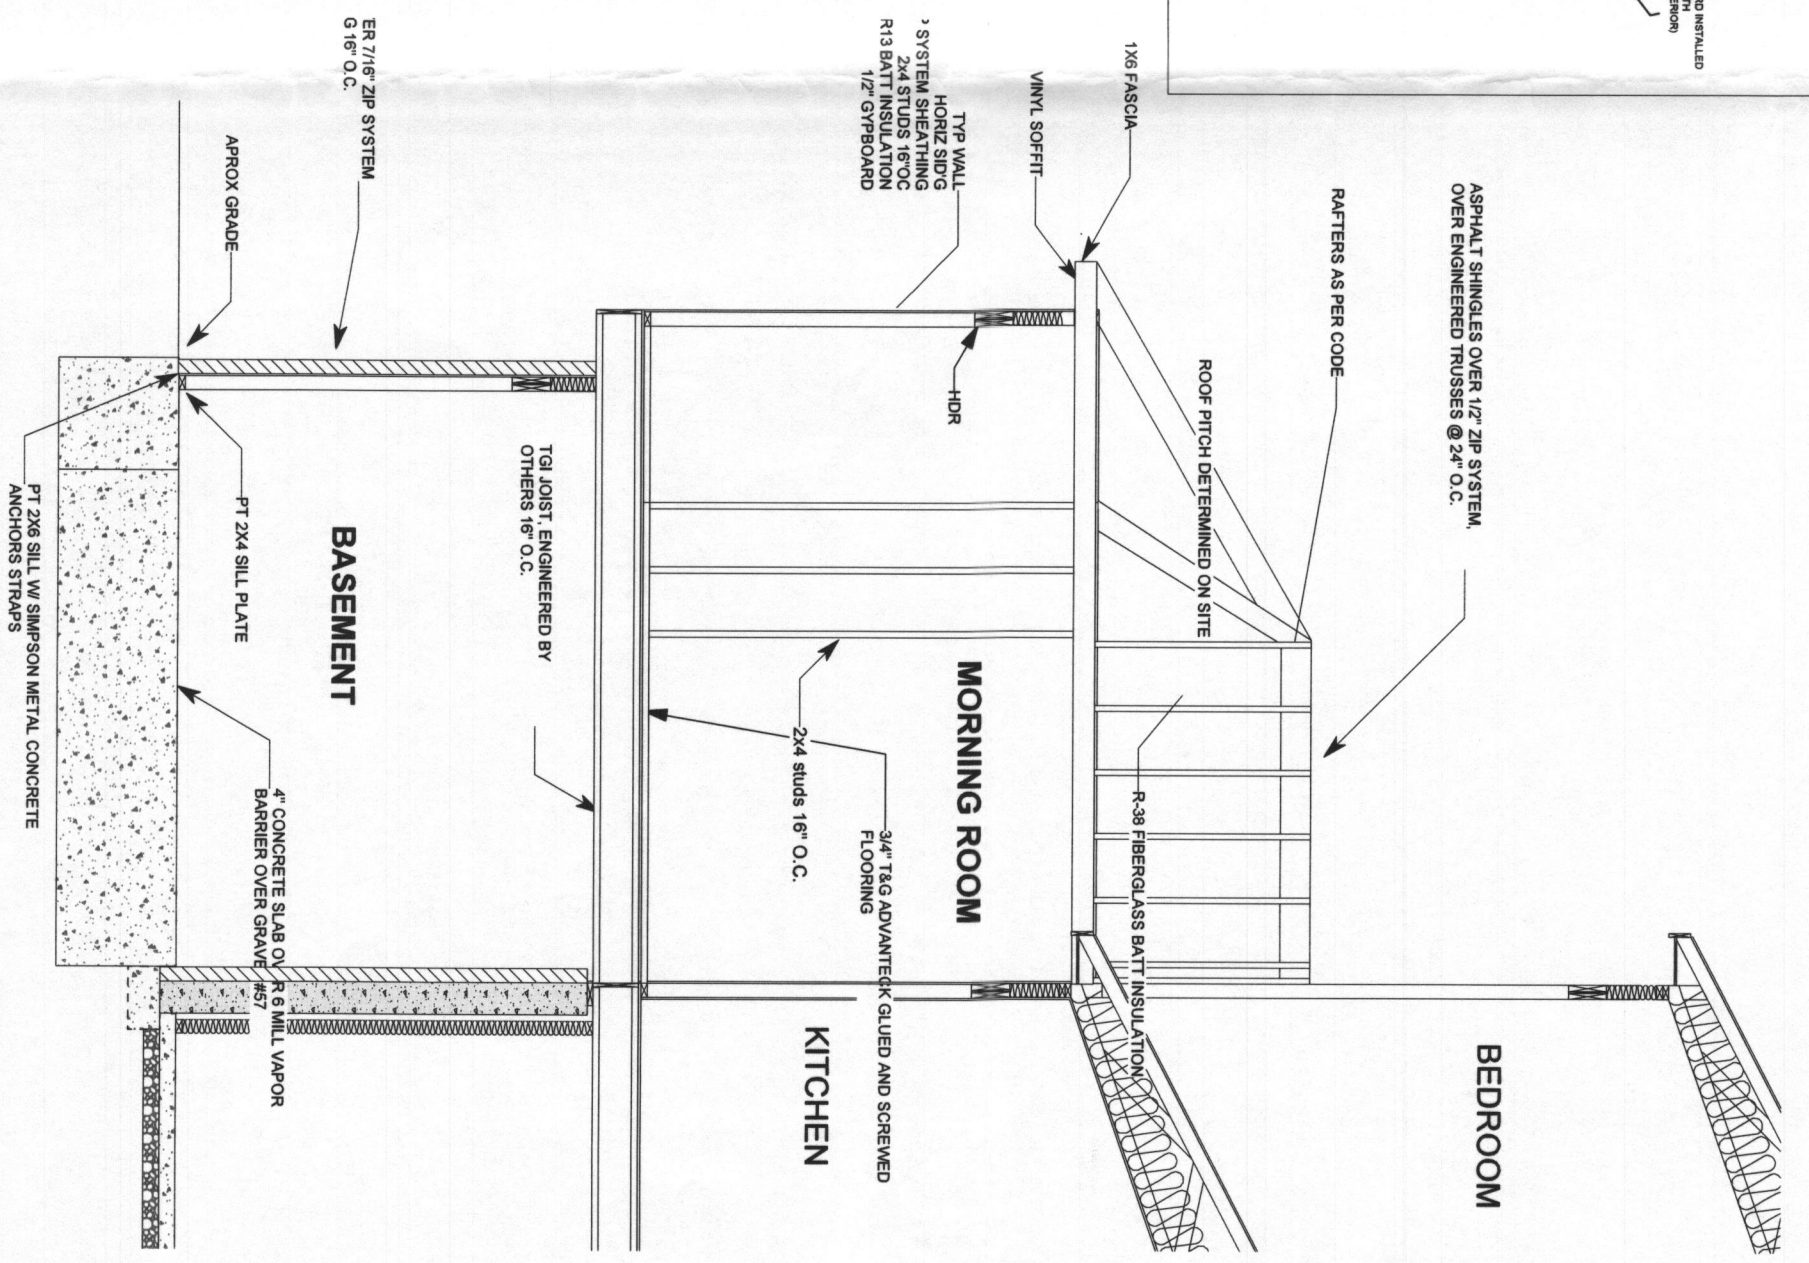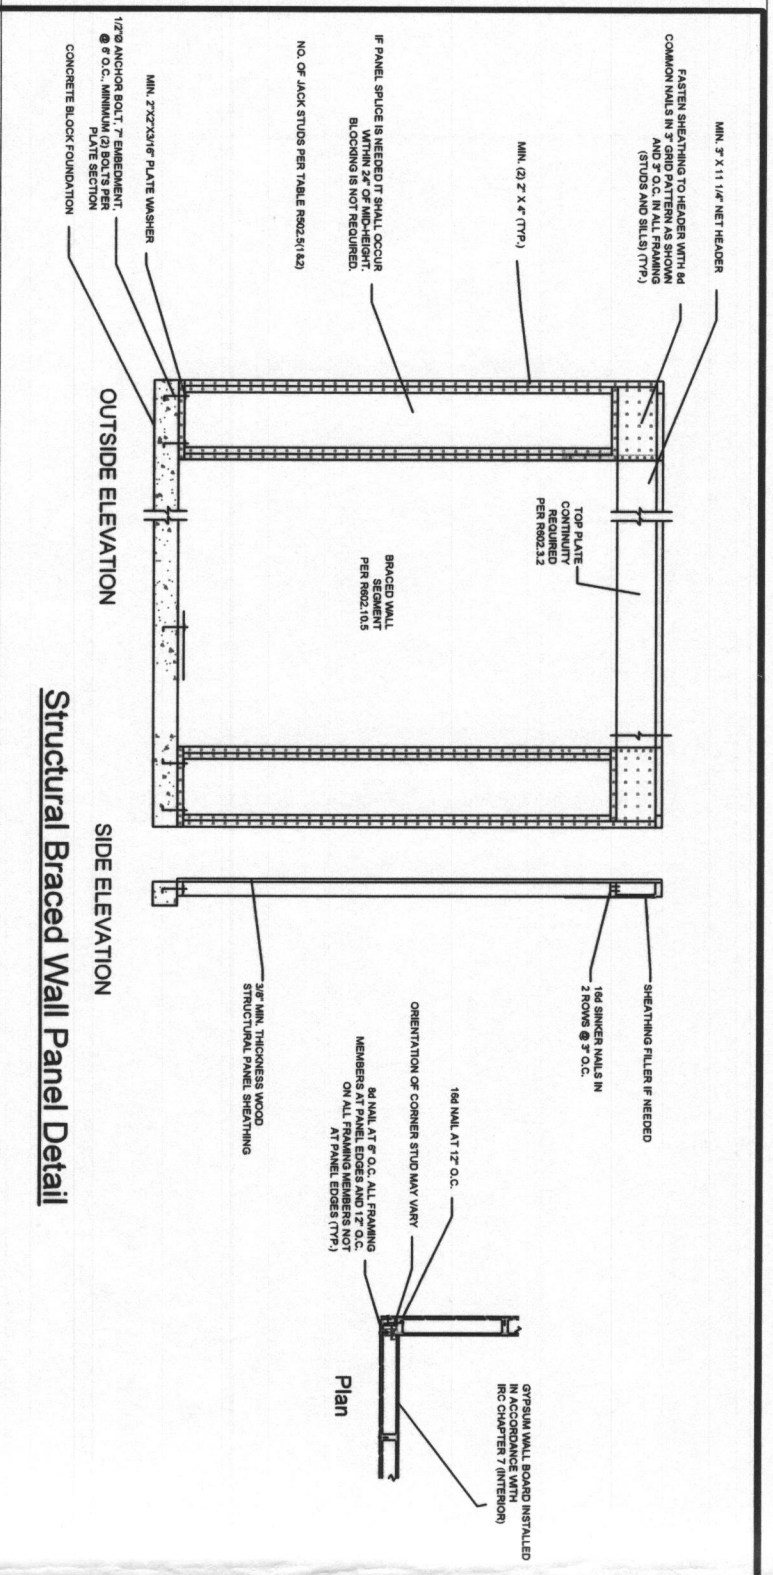


DESIGNWORKS
A DIVISION OF
PROBUILT
CONSTRUCTION, INC.

13330 CLARKSVILLE PIKE HIGHLAND, MD 20777
P - 301.854.0821 www.probuiltconstruction.com

GUPTA ADDITION
3020 LANCELOT CROSS
ELLCOTT CITY, MD 21042

SHEET NO. **A-6** of 7

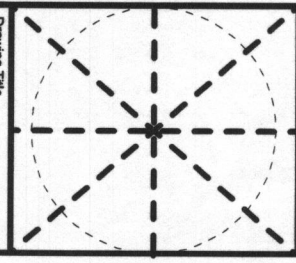


SECTION


Drawn By **JAMES PACYLOWSKI**
Scale **1/4" = 1'**
Date **12/12/08**
CAD File Name

GUPTA ADDITION

SITE PLAN
1:500

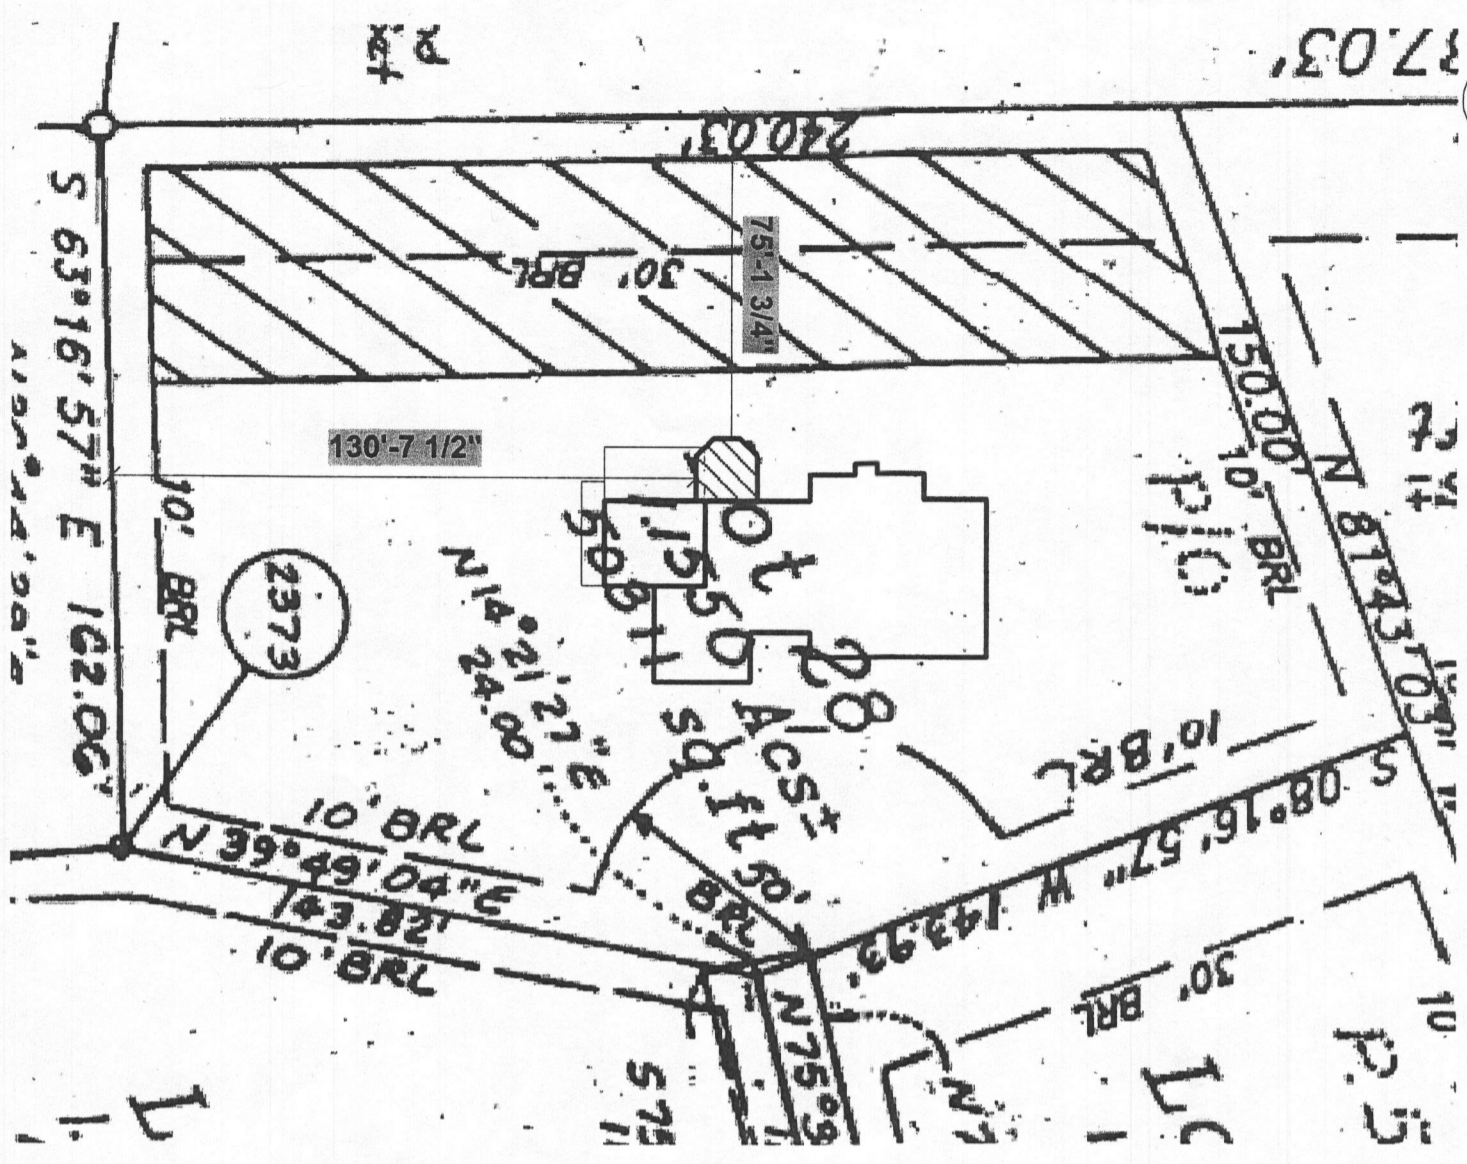

VICINITY MAP

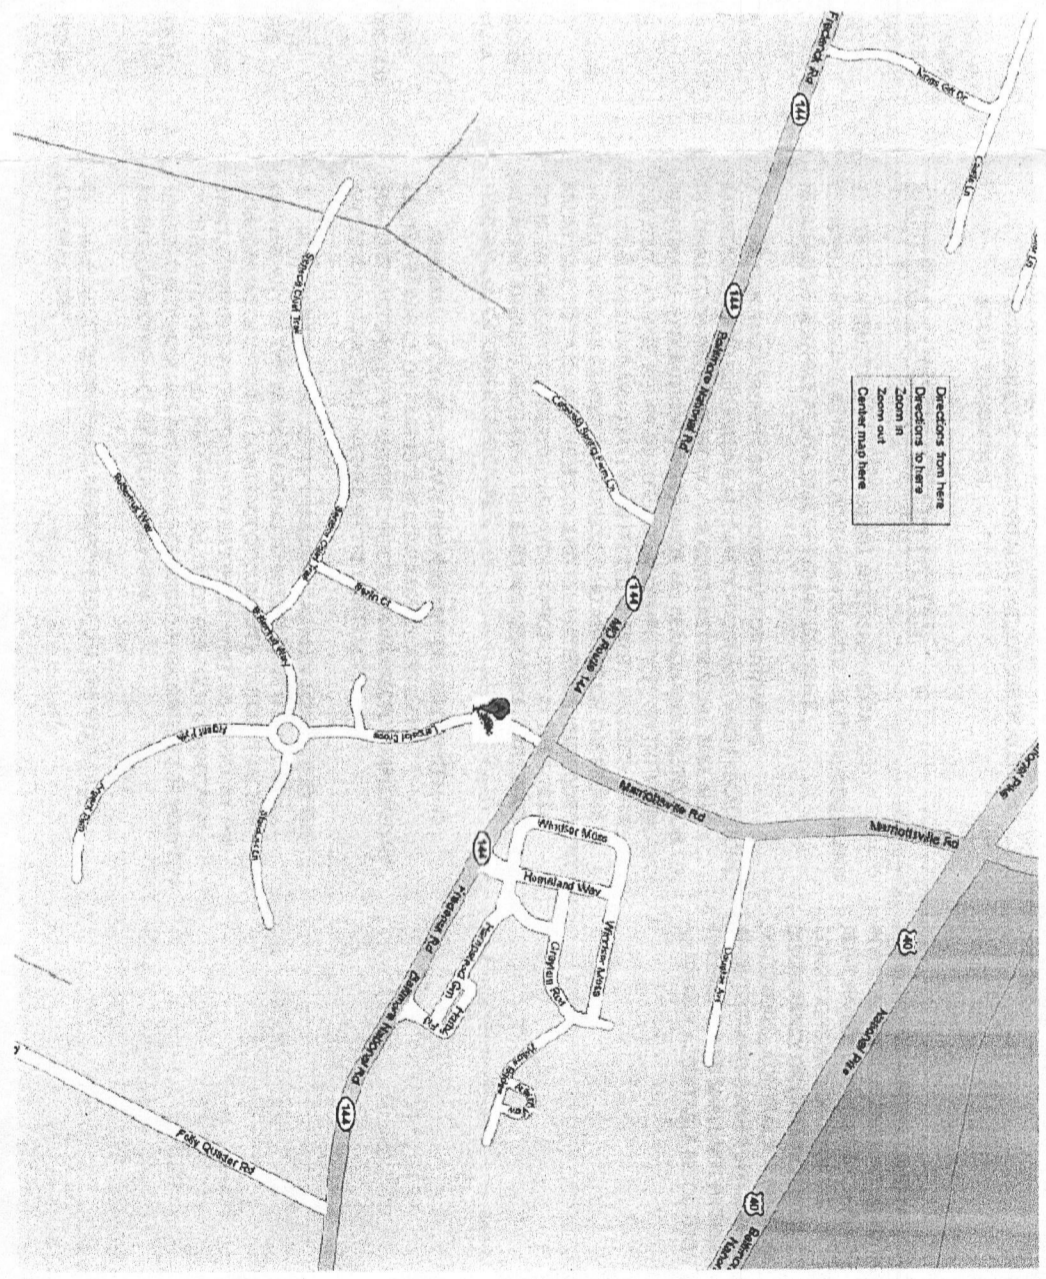

<p>COVER</p>	<p>Drawing Title</p>	<p>SHEET NO. C-1 of 7</p>	<p>GUPTA ADDITION 3020 LANCELOT CROSS ELLCOTT CITY, MD 21042</p>	<p>DESIGNWORKS A DIVISION OF PROBUILT CONSTRUCTION, INC.</p>	<p>13330 CLARKSVILLE PIKE HIGHLAND, MD 20777 P - 301.854.0821 www.probuiltconstruction.com</p>
<p>Drawn By JAMES PACYLOWSKI</p>	<p>Date 00/00/00</p>	<p>CAD File Name</p>			