



- GENERAL PLAN NOTES**
- ALL WINDOW/DOOR PARTITIONS NOT DIMENSIONED ARE TO BE 1/2" FOR INTERIOR AND 3/4" FOR EXTERIOR WALLS UNLESS OTHERWISE NOTED.
 - ALL EXTERIOR DIMENSIONS ARE TO FACE OF STUDS.
 - ALL INTERIOR DIMENSIONS ARE TO FACE OF STUDS.
 - ALL DIMENSIONS GOVERN UNDER SINKS.
 - ALL WINDOW DETECTORS ARE TO BE INSTALLED IN SUCH A MANNER THAT ACTIVATION OF ONE WILL ACTIVATE THEM ALL.
 - ENCLOSURE ACCESSIBLE SPACE UNDER STAIRS SHALL HAVE WALLS AND BOFF TO PROTECTED BY ENCLOSED SIDE WITH 1/2" OFF RUMBOARD.
 - ALL WINDOWS SHALL BE MEASURED IN FEET + INCHES AS MEASURED FROM CASK TO CASK.
 - REFER TO ELEVATIONS FOR WINDOW HEAD HEIGHTS.
 - ALL DOORS ARE TO BE 20" MIN. CLEARANCE UNLESS OTHERWISE NOTED.
 - MIN. HEAD ALWAYS TO BE ON LEFT SIDE OF DOOR.
 - NO DOOR SHALL ALWAYS TO BE ON RIGHT SIDE OF SINK.

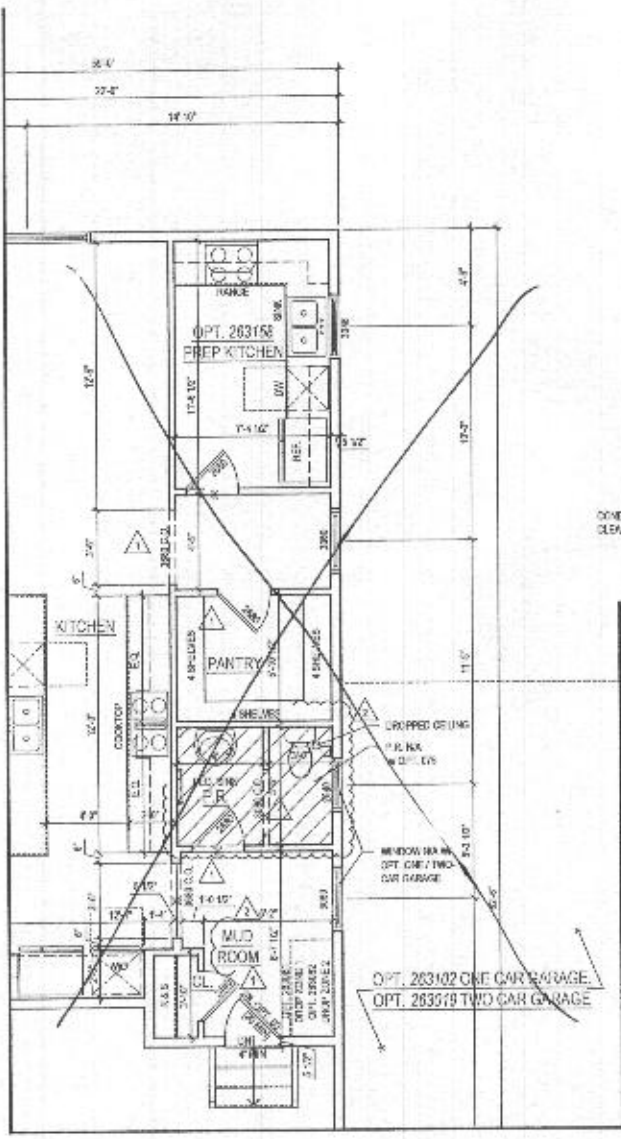

2 PART. FIRST FLOOR PLAN w/ OPT. 263156 - OPT. PREP KITCHEN
A-110 SCALE: 1/4"=1'-0"

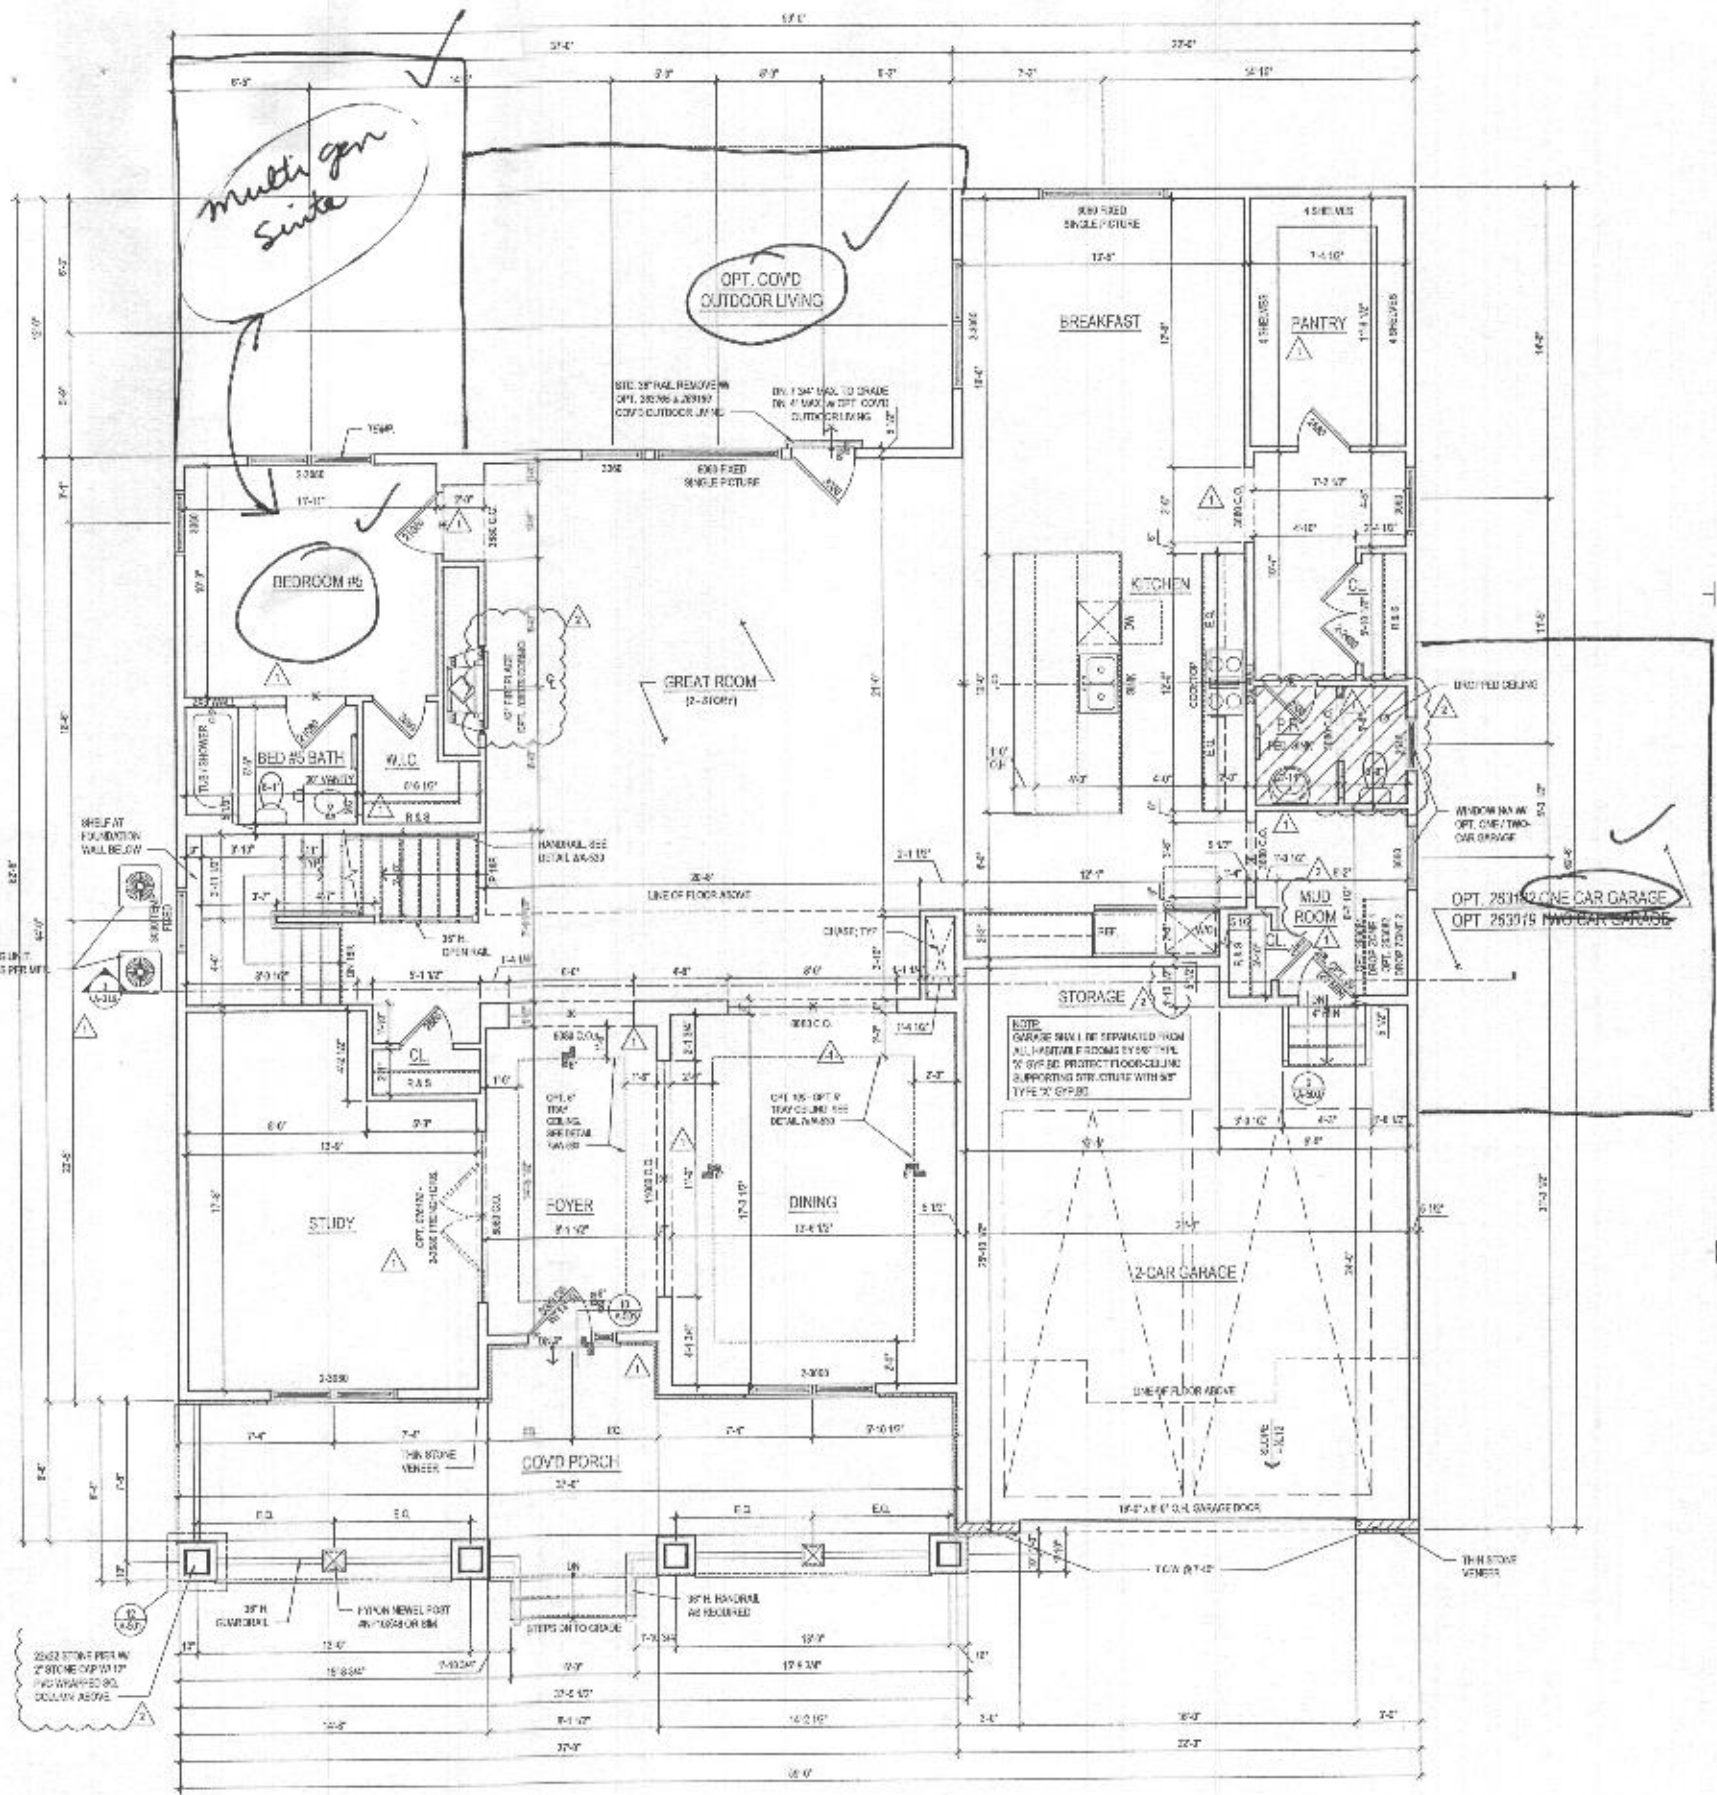

1 FIRST FLOOR PLAN
A-110 SCALE: 1/4"=1'-0"

@ FLEV. 1 - CRAFTSMAN Show

See add pages for "Modern farmhouse" etc.

ARCHITECT:

8521 Leesburg Pike
Suite 700 | Vienna, VA 22182
P: 571.830.1800 | F: 571.830.1501
www.lessarddesign.com

DATE: 8/20/2018

COUNTY:

TOLL BROTHERS
1907 BELMONT EXECUTIVE PLAZA
ASHBURG, VA 20147
P: 571.251.6000
CONTACT: CHELSEA LEMLEY
clemley@tollbro.com


MARYLAND

PARKHURST FLOOR PLANS

NO.	DESCRIPTION	DATE
1	ISSUE PROVISION	06.29.18
2	REVISION	06.29.18
3	REVISION	06.29.18
4	REVISION	06.29.18
5	REVISION	06.29.18
6	REVISION	06.29.18
7	REVISION	06.29.18
8	REVISION	06.29.18
9	REVISION	06.29.18
10	REVISION	06.29.18


PROJECT NO: 180103
DRAWN BY: JLS
CHECKED BY: JLS
DATE: 08.15.18
FILE NAME: 180103_A110.dwg

A-110

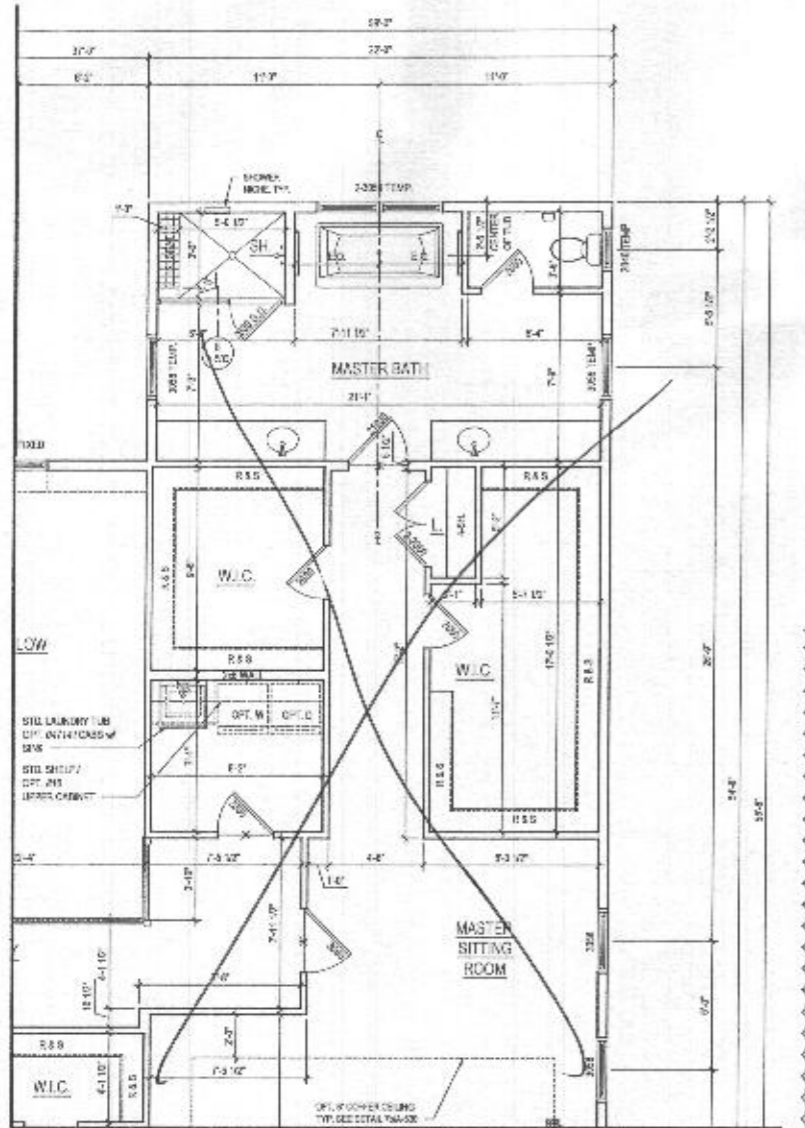

2 PART. SECOND FLOOR PLAN w/ OPT. 030 - ADDITIONAL WALK IN CLOSET
 A-120 SCALE 1/8"=1'-0"
 10/20/2008

- GENERAL PLAN NOTES**
- ALL WOOD STUD PARTITIONS NOT DIMENSIONED ARE TO BE 2" X 4" FOR INTERIOR AND 2" X 6" FOR EXTERIOR WALLS UNLESS OTHERWISE NOTED.
 - ALL INTERIOR DIMENSIONS ARE TO FACE OF STUDS.
 - ALL EXTERIOR DIMENSIONS ARE TO FACE OF STUDS.
 - ALL DIMENSIONS GOVERN OVER TABLE.
 - ALL SMOKE DETECTORS ARE TO BE INSTALLED IN EACH MANUA AND AUTOMATIC SMOKE DETECTOR WILL ACTIVATE THEM ALL.
 - ENCLOSED ACCESSIBLE STAIRS UNDER STAIRS SHALL HAVE HANDRAILS AND SPOTTED PROTECTED ON ENCLOSED SIDE WITH 1/2" OFFRAMP BOARD.
 - ALL WINDOWS ARE NOTED IN FEET + INCHES AS MEASURED FROM SASH TO SASH.
 - REFER TO ELEVATIONS FOR WINDOW HEAD HEIGHTS.
 - ALL DOORS ARE TO BE SAVED UNLESS OTHERWISE NOTED.
 - KNICKER ALWAYS TO BE ON LEFT SIDE OF DOOR.
 - DOOR SWITCH ALWAYS TO BE ON RIGHT SIDE OF DOOR.

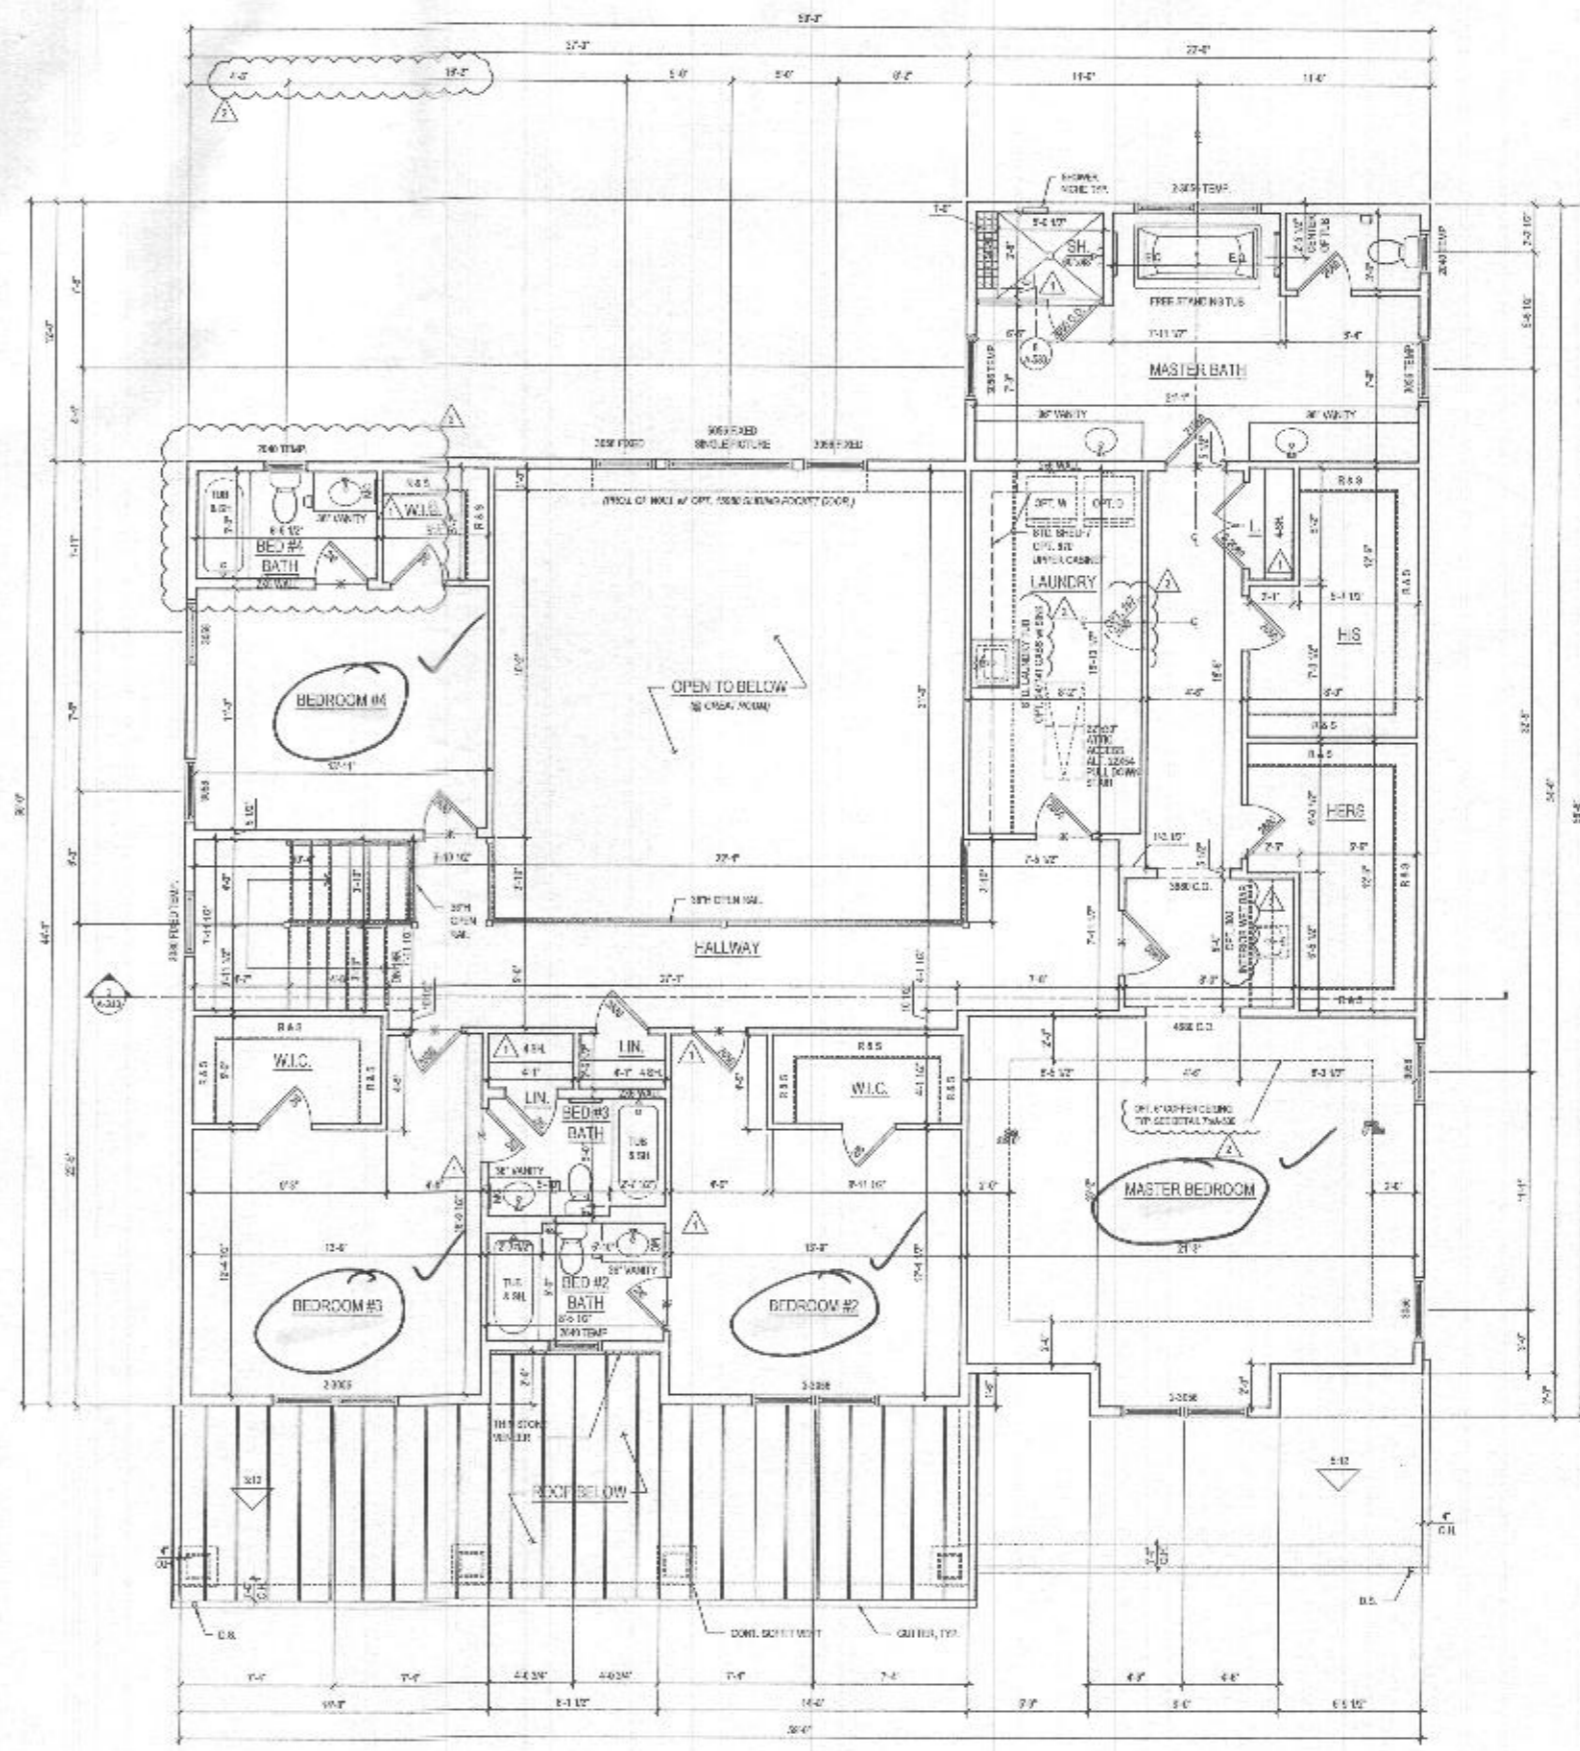

1 SECOND FLOOR PLAN
 A-120 SCALE 1/8"=1'-0"
 10/20/2008

@ ELEV. 1 - CRAFTSMAN *shown*

See add pages for "modern farmhouse" EW

lessard DESIGN
 8521 Leesburg Pike
 Suite 700 | Vienna, VA 22187
 P: 571.830.1802 | F: 571.630.1801
 www.lessardesign.com

SSA & STAVINSKY

OWNER
 TOLL BROTHERS
 10225 BELMONT EXECUTIVE PLAZA
 ARLINGTON, VA 22204-7
 P: 703.261.2368
 CONTACT: CHRISTINA LEMLEY
 clemley@tollbrothers.com

MARYLAND
 PARKHURST
 FLOOR PLANS


ISSUE / REVISION		
NO.	DESCRIPTION	DATE
001	ISSUE	08.20.08
002	PERMIT SET	08.20.08
003	FOR NEW FOUNDATIONS	10.18.08
004	FOR FOUNDATIONS	12.11.08

PROJECT NAME: _____
 SHEET TITLE: _____

DATE: 10/20/08
 DRAWN BY: _____
 CHECKED BY: _____
 PLOT DATE: 10/20/08
 FILE NAME: 1008120808

A-120

- GENERAL PLAN NOTES**
- ALL WOOD STUD PARTITIONS NOT DIMENSIONED ARE TO BE 3 1/2" FOR INTERIOR AND 2 1/2" FOR EXTERIOR UNLESS OTHERWISE NOTED.
 - ALL INTERIOR DIMENSIONS ARE TO FACE OF STUD.
 - ALL EXTERIOR DIMENSIONS ARE TO FACE OF STUD.
 - ALL DIMENSIONS GOVERN OVER SIZE.
 - ALL DIMENSION DETECTORS ARE TO BE WIRED IN SUCH A MANNER THAT ACTIVATION OF ONE WILL ACTIVATE THEM ALL.
 - ENCLOSED ACCESSORIES UNDER STAIRS SHALL HAVE WALKWAY AND DOORWAY PROTECTED ON ENCLOSED SIDE WITH 1/2" CYCLE TO BE USED.
 - ALL WINDOW SIZES ARE NOTED IN FEET + INCHES AND MEASUREMENT FROM FINISH TO FINISH.
 - REFER TO ELEVATIONS FOR WINDOW HEAD HEIGHTS.
 - ALL DOORS ARE TO BE 6'-8" HIGH UNLESS OTHERWISE NOTED.
 - NUMBER ALWAYS TO BE ON LEFT SIDE OF SYMBOL.
 - TRANSIT ALWAYS TO BE ON RIGHT SIDE OF GYM.

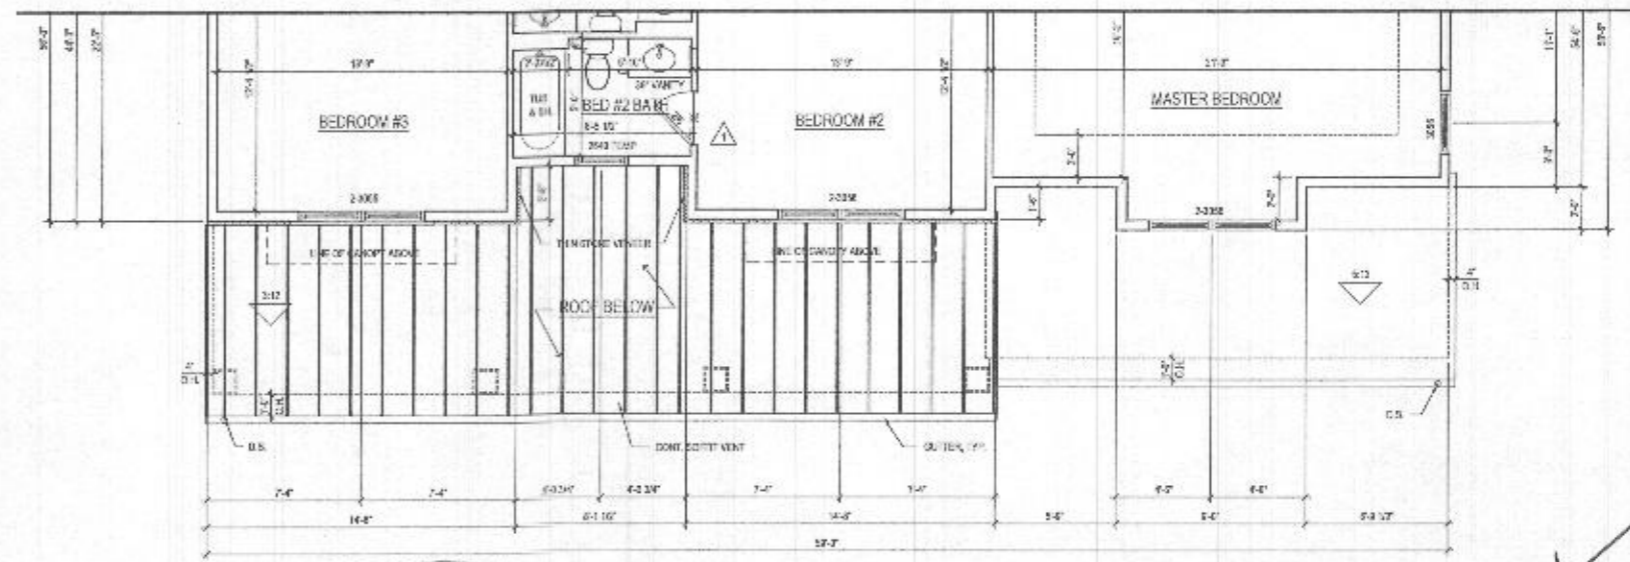

1 SECOND FLOOR PLAN
A-141 SCALE: 1/8"=1'-0"
TERRACON

@ ELEV. 2 - MODERN FARMHOUSE

lessard DESIGN
8521 Leesburg Pike
Suite 200 | Vienna, VA 22182
P: 571.830.1800 | F: 571.830.1801
www.lessarddesign.com

OWNER:
TOLL BROTHERS
15775 BELMONT EXECUTIVE PLAZA
ASHBURG, VA 20147
P: 571.251.8068
CONTACT: CHRISTINA LEMLEY
clemley@tollbrothers.com

PROJECT NAME: **MARYLAND**
SHEET TITLE: **PARKHURST FLOOR PLANS**


NO.	DESCRIPTION	DATE
1	BID SET	05.24.23
2	PERMIT SET	06.23.23
3	NO NEW STAKEWORK	08.24.23
4	NO 4 200'S	12.11.23

PROJECT NO: TOL001a
DRAWN BY: MCH
CHECKED BY: JH
PLOT DATE: 08.20.23
FILE NAME: 10.1919.01-1.000

A-141




4 PART. RIGHT SIDE ELEVATION w/ OPT. 012 - SIDE LOAD GARAGE
 SCALE: 1/4"=1'-0"
 ELEV. 2 - SHOWN

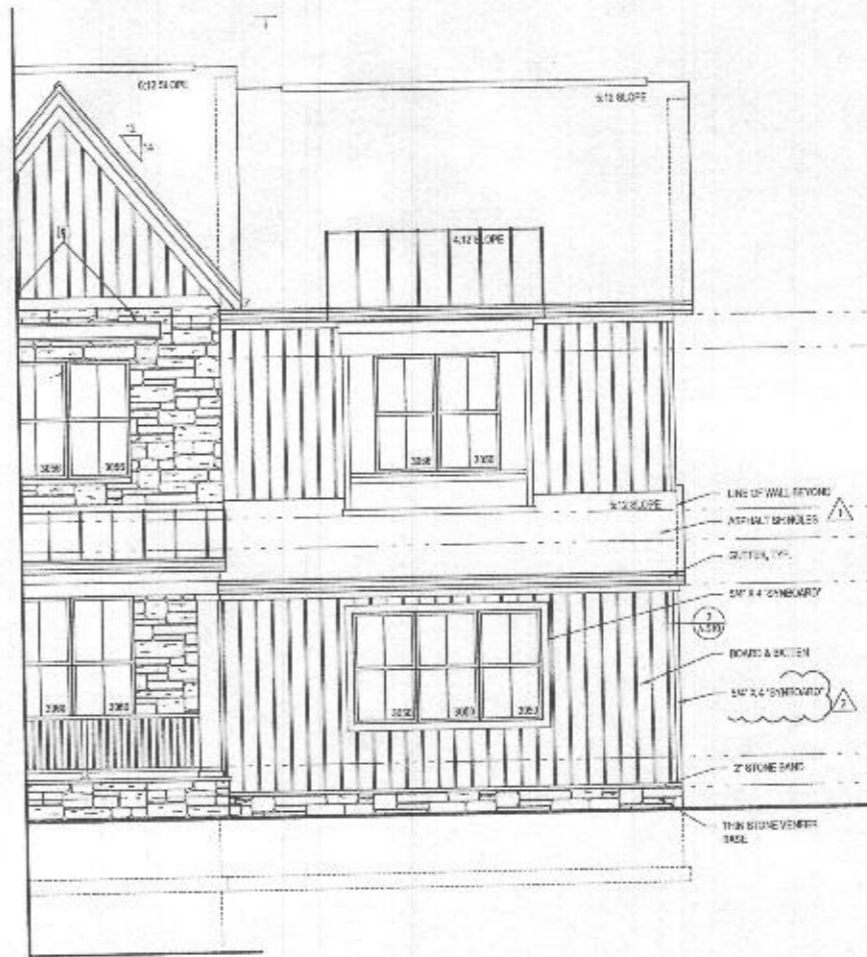


3 PART. FRONT ELEVATION w/ OPT. 012 - SIDE LOAD GARAGE
 SCALE: 1/4"=1'-0"
 ELEV. 2 - SHOWN

- GENERAL PLAN NOTES**
- ALL WOOD SHIP PARTITIONS NOT MENTIONED ARE TO BE 2" X 4" FOR INTERIOR AND 2" X 6" FOR EXTERIOR WALLS UNLESS OTHERWISE NOTED.
 - ALL EXTERIOR DIMENSIONS ARE TO FACE OF STUD.
 - ALL EXTERIOR DIMENSIONS ARE TO FACE OF STUD.
 - ALL DIMENSIONS GOVERN OVER SCALE.
 - ALL SHOWN DETAILINGS ARE TO BE VIEWED IN SUCH A MANNER THAT ACTIVATION OF ONE WILL ACTIVATE THEM ALL.
 - ENCLOSED ACCESSORY SPACE UNDER STAIRS (WALL PANEL WALLS AND DOOR) IS TO BE PROTECTED ON EACH SIDE TO BE WITH 1/2" OF SUBSIDIARY.
 - ALL WINDOWS SHALL BE NOTED IN FEET-INCHES AS MEASURED FROM FINISH TO FINISH.
 - REFER TO ELEVATIONS FOR WINDOW-HEAD HEIGHTS.
 - ALL DOORS ARE TO BE 4'-0" UNLESS OTHERWISE NOTED.
 - DOORS SHALL ALWAYS BE ON LEFT SIDE OF DOOR.
 - DOORSWAYER, A WAY TO BE ON RIGHT SIDE OF SW.

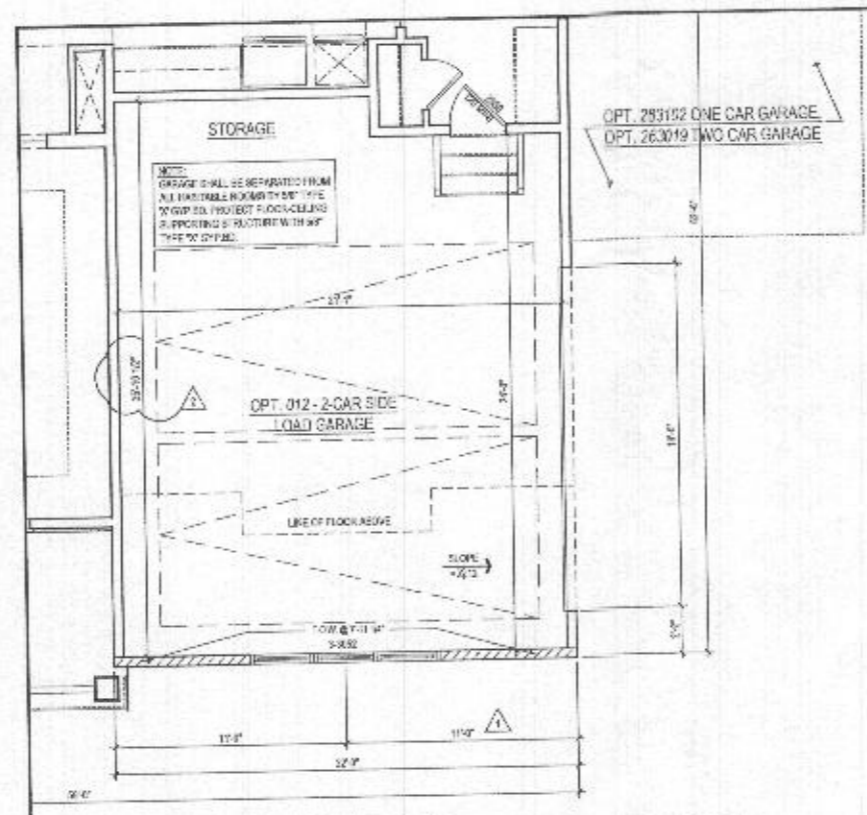

2 PART. FIRST FLOOR PLAN w/ OPT. 012 - SIDE LOAD GARAGE
 SCALE: 1/4"=1'-0"
 ELEV. 2 - SHOWN

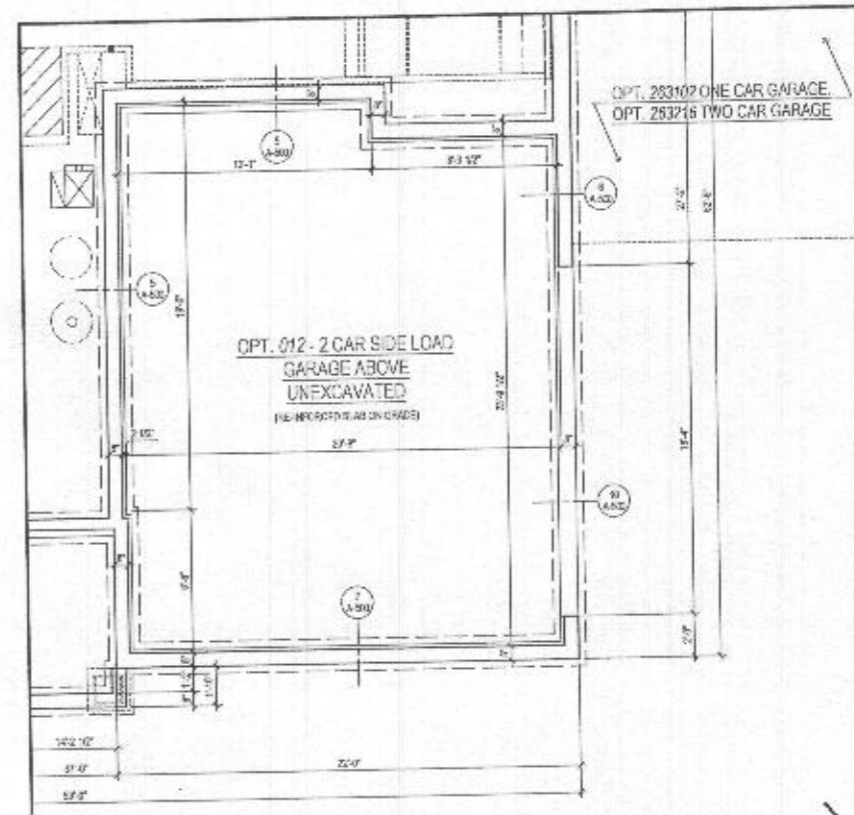

1 PART. BASEMENT FLOOR PLAN w/ OPT. 012 - SIDE LOAD GARAGE
 SCALE: 1/4"=1'-0"
 ELEV. 2 - SHOWN

lessard DESIGN
 8521 Leesburg Pike
 Suite 700 | Vienna, VA 22182
 P: 571.830.1800 | F: 571.830.1801
 www.lessarddesign.com
 571.830.4118

TOLL BROTHERS
 1575 BELMONT EXECUTIVE PLAZA
 ARLINGTON, VA 22207
 P: 703.261.8058
 CONTACT: CHRISTINA LEMLEY
 clemley@tollbrothers.com

MARYLAND
PARKHURST
OPTIONS

NO.	DESCRIPTION	DATE
1	PERMIT SET	05.10.10
2	NO NEW STANDARDS	05.10.10
3	REV. P. 220041	07.11.20

PROJECT No: 100000
 DRAWN BY: ALG/BR
 CHECKED BY: JF
 PRINT DATE: MAR. 20, 2010
 FILE NAME: 100000_01.dwg

A-400b

