

**HOWARD COUNTY DEPARTMENT OF INSPECTIONS,
LICENSES AND PERMITS
ON-LINE PLAN DROP OFF**

To: Plan Review Division

From: Kandace Levy
(Name)
Clarksville Construction Services
(Company)

Telephone #: 443 386 3099 Email address kandace@clarksvilleconstruction.net

Permit Site Address 12880 Linden Church Rd

Permit Number: B 22001192

Application On-Line File Date: 4/4/22

The above referenced permit was applied for online and the drawings are being dropped off for review and approval. These drawings represent the proposed work as outlined on the on-line application. I understand that this Department will not be responsible for any lost plans or documents. It is understood that if any changes to the design or construction of this project is made, revised plans will be submitted prior to any work commencement.




Signature of Authorized Agent

For Office Use Only


Accepted by (initials): DAH on 4/5/22
(Date)

Received by Plan Review (initials):

CC! Health Dept.

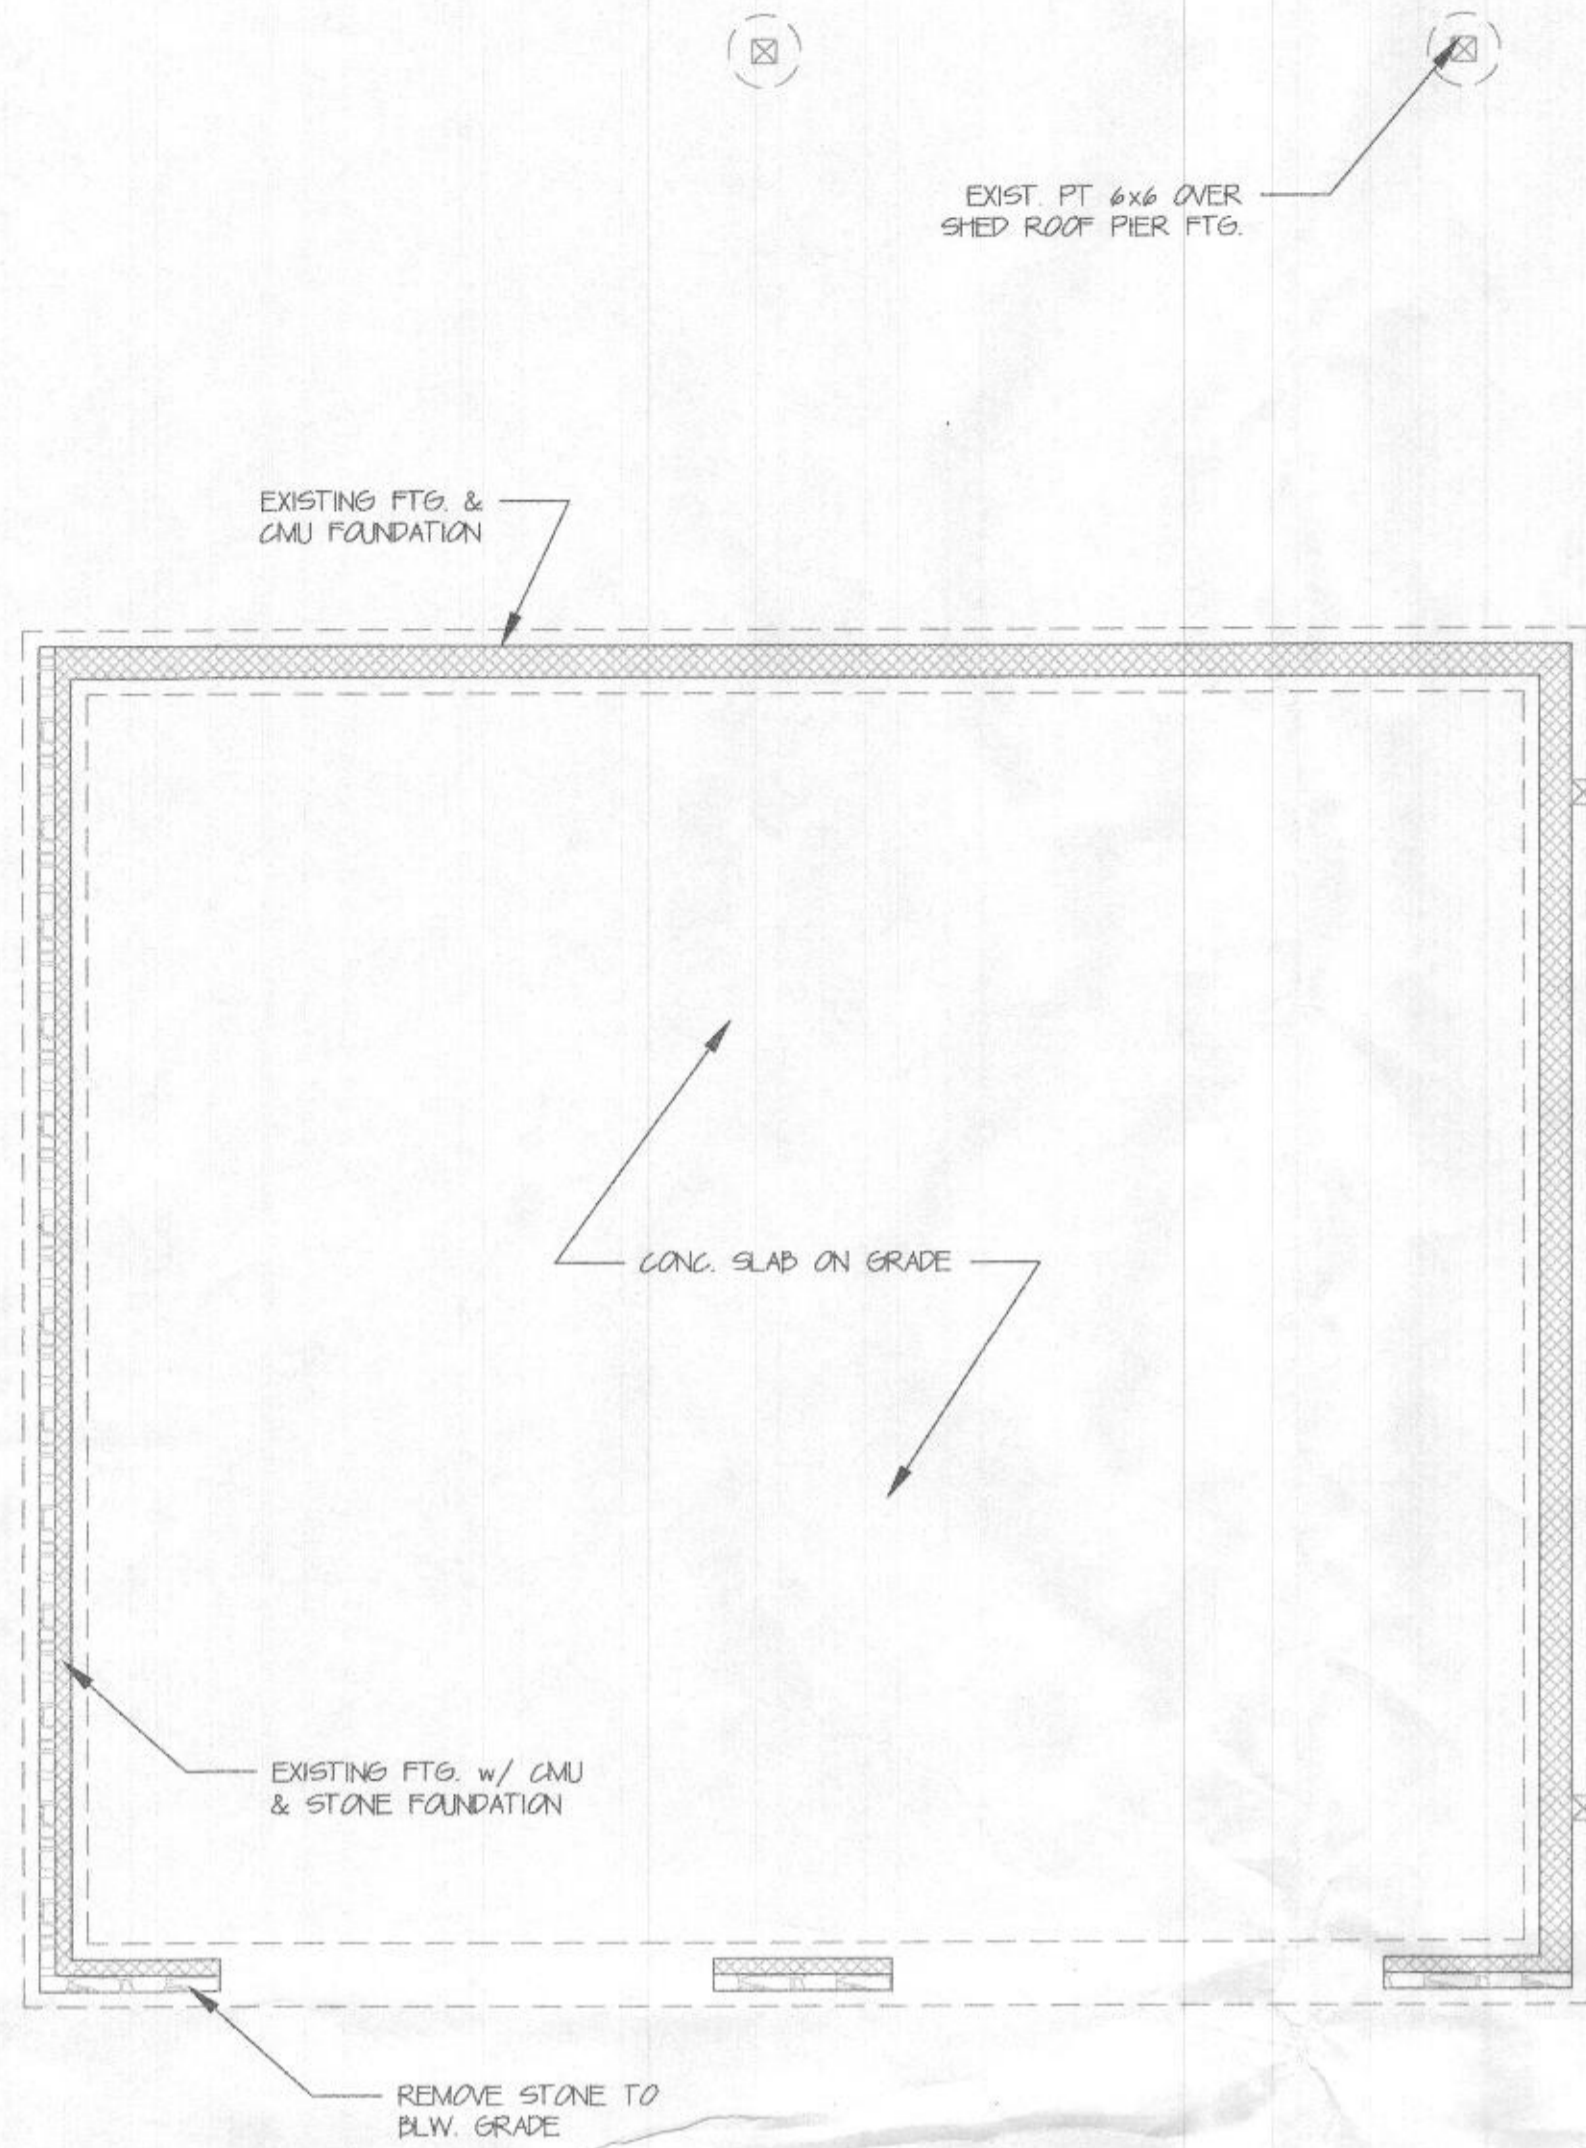

1 EXISTING GARAGE & POLE BARN FOUNDATION PLAN
 $\frac{1}{4}'' = 1'-0''$

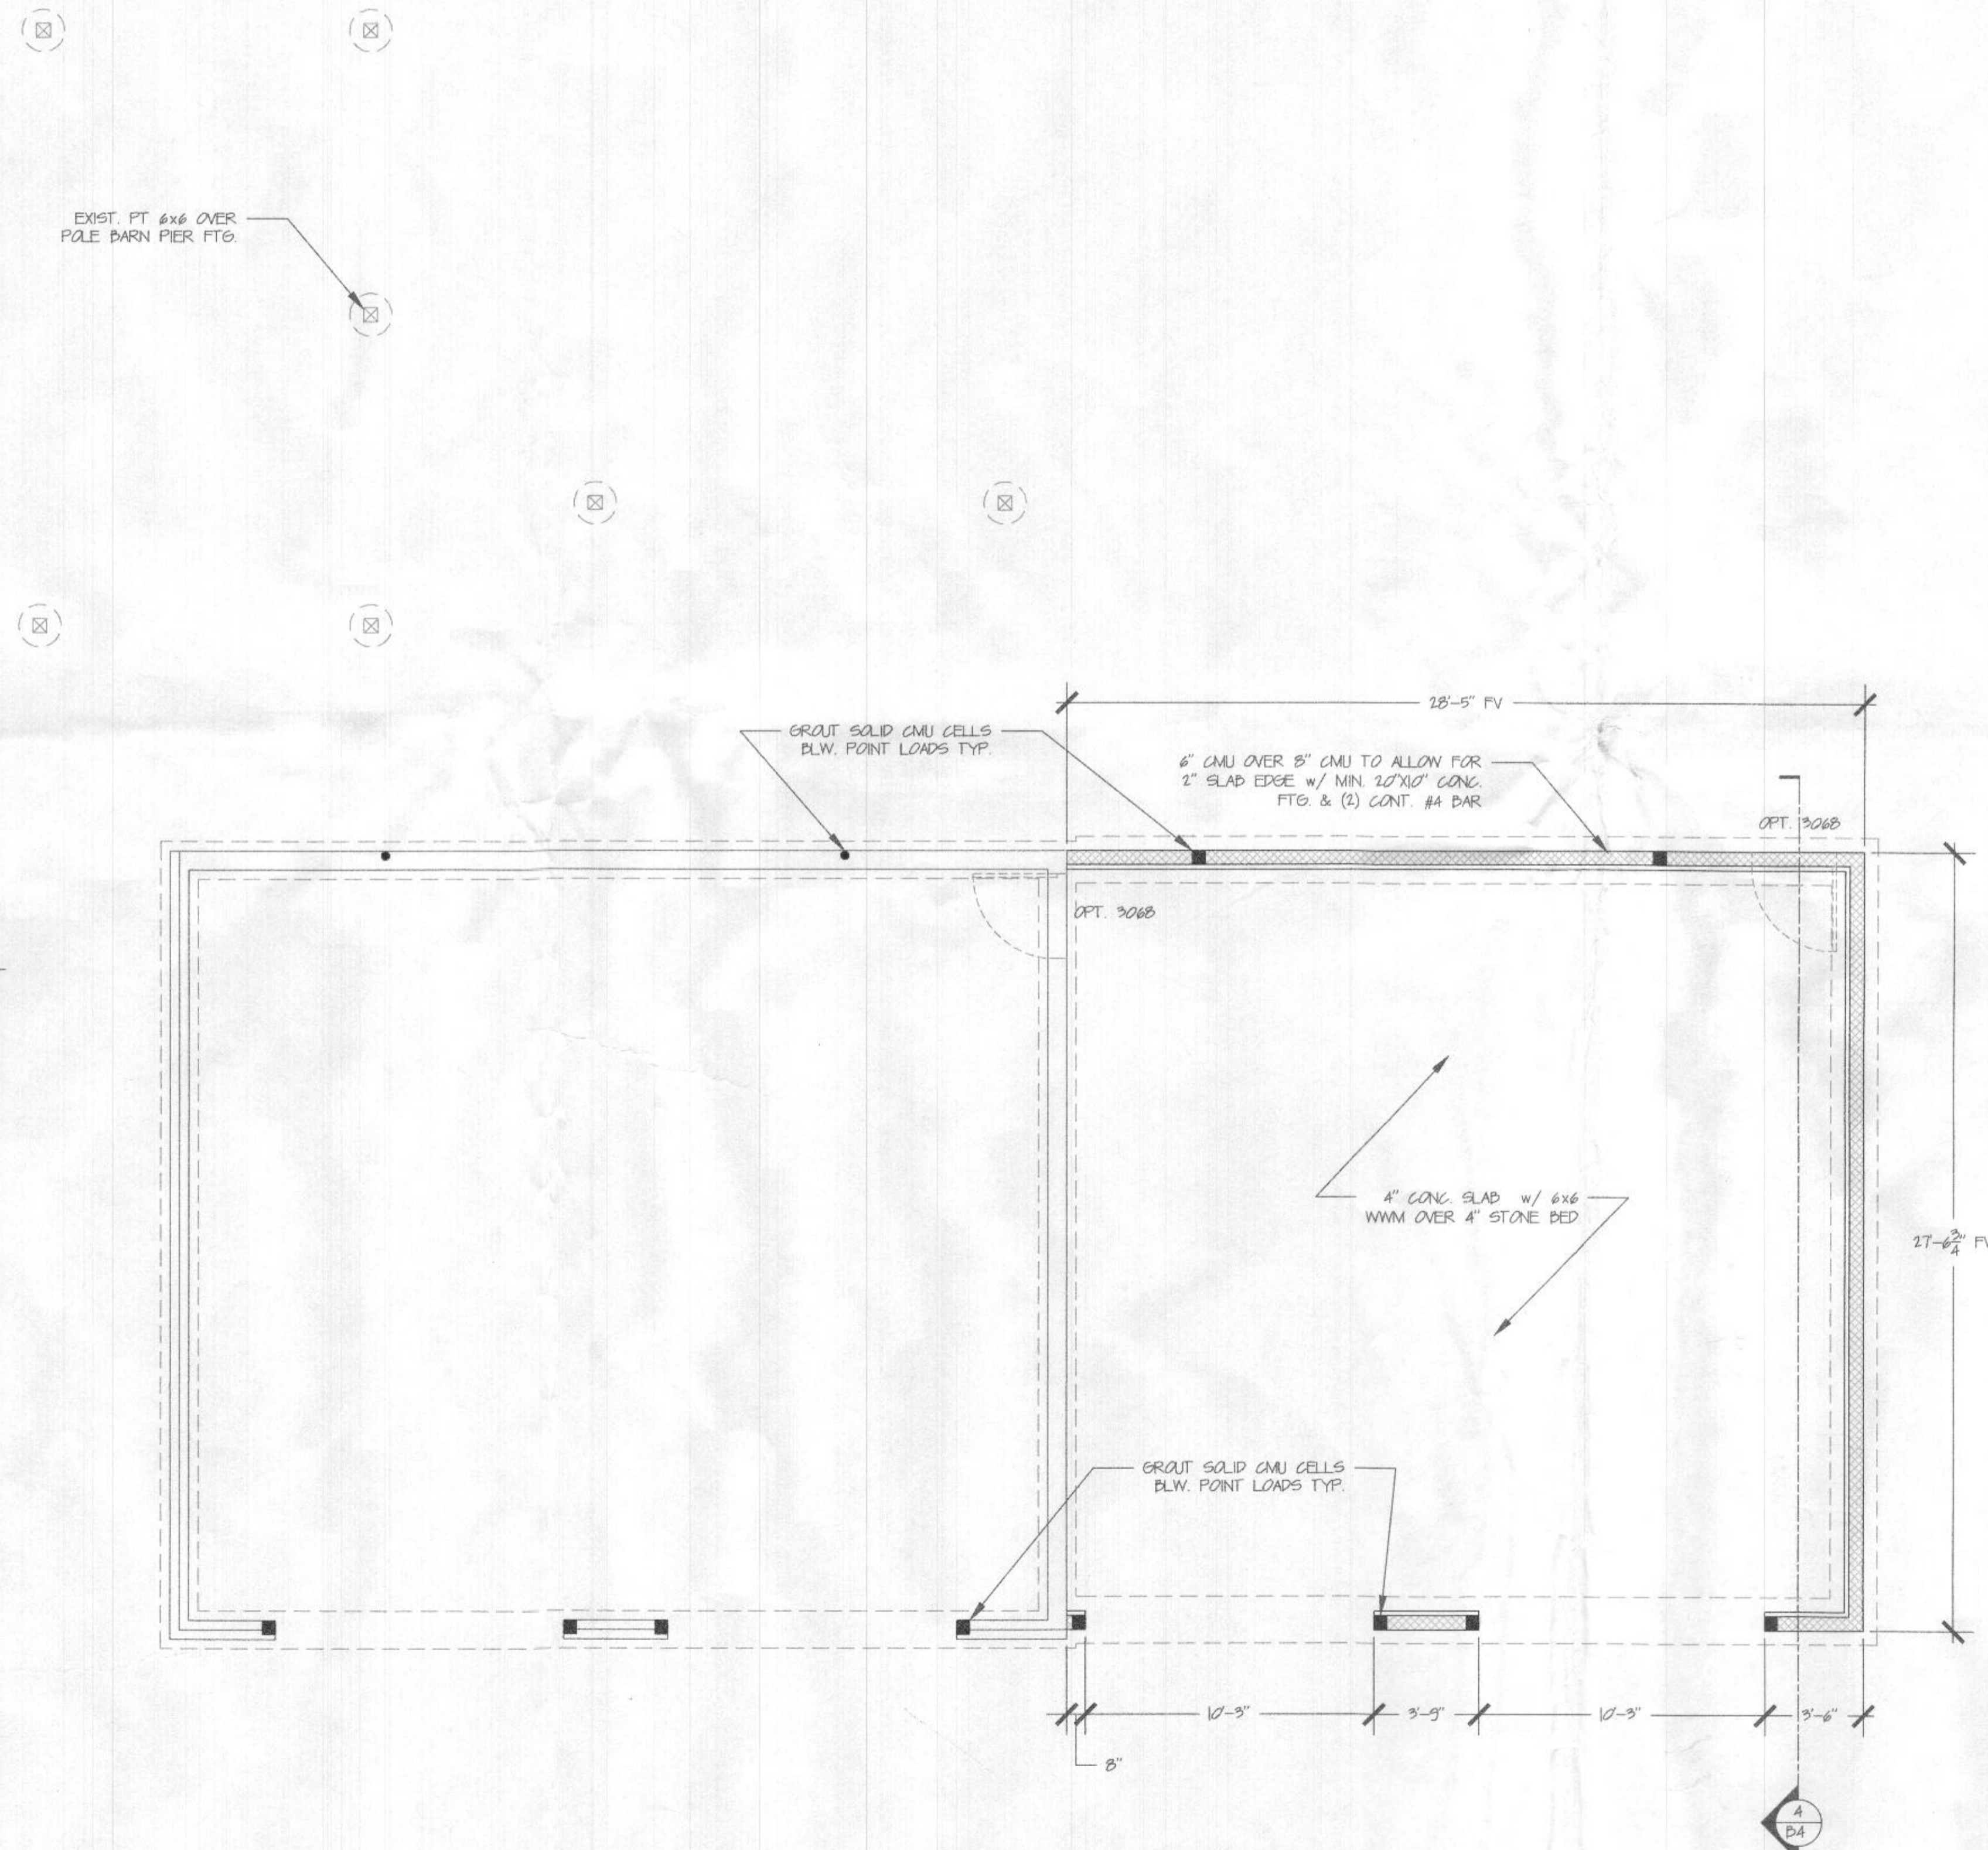

2 PROPOSED GARAGE FOUNDATION PLAN
 $\frac{1}{4}'' = 1'-0''$

GENERAL NOTES

- FIELD VERIFY ALL DIMENSIONS. DO NOT SCALE DRAWINGS
- CONFIRM EXACT FOUNDATION DIMENSIONS BEFORE STARTING FRAMING. REPORT ANY DISCREPANCIES TO THE DESIGNER

Signature
Corey Brown
 Approved Septic System Plan
 Howard County Health Department
 Date 5-3-22

No.	Revision/Issue	Date

CLARKSVILLE CONSTRUCTION SERVICES, INC.
 EST. 1999


12011 GUILFORD RD. #101
 ANNAPOLIS JUNCTION, MD. 20701

AUGUST GARAGE


12880 LINDEN CHURCH ROAD
 CLARKSVILLE, MD 21029

PRELIMINARY
 CONSTRUCTION
 X PERMIT


PROJECT: AA GARAGE	SHEET: B1
DATE: 12/15/2021	
EXIST. BY EMH	
PROP. & REV. BY: DNC	

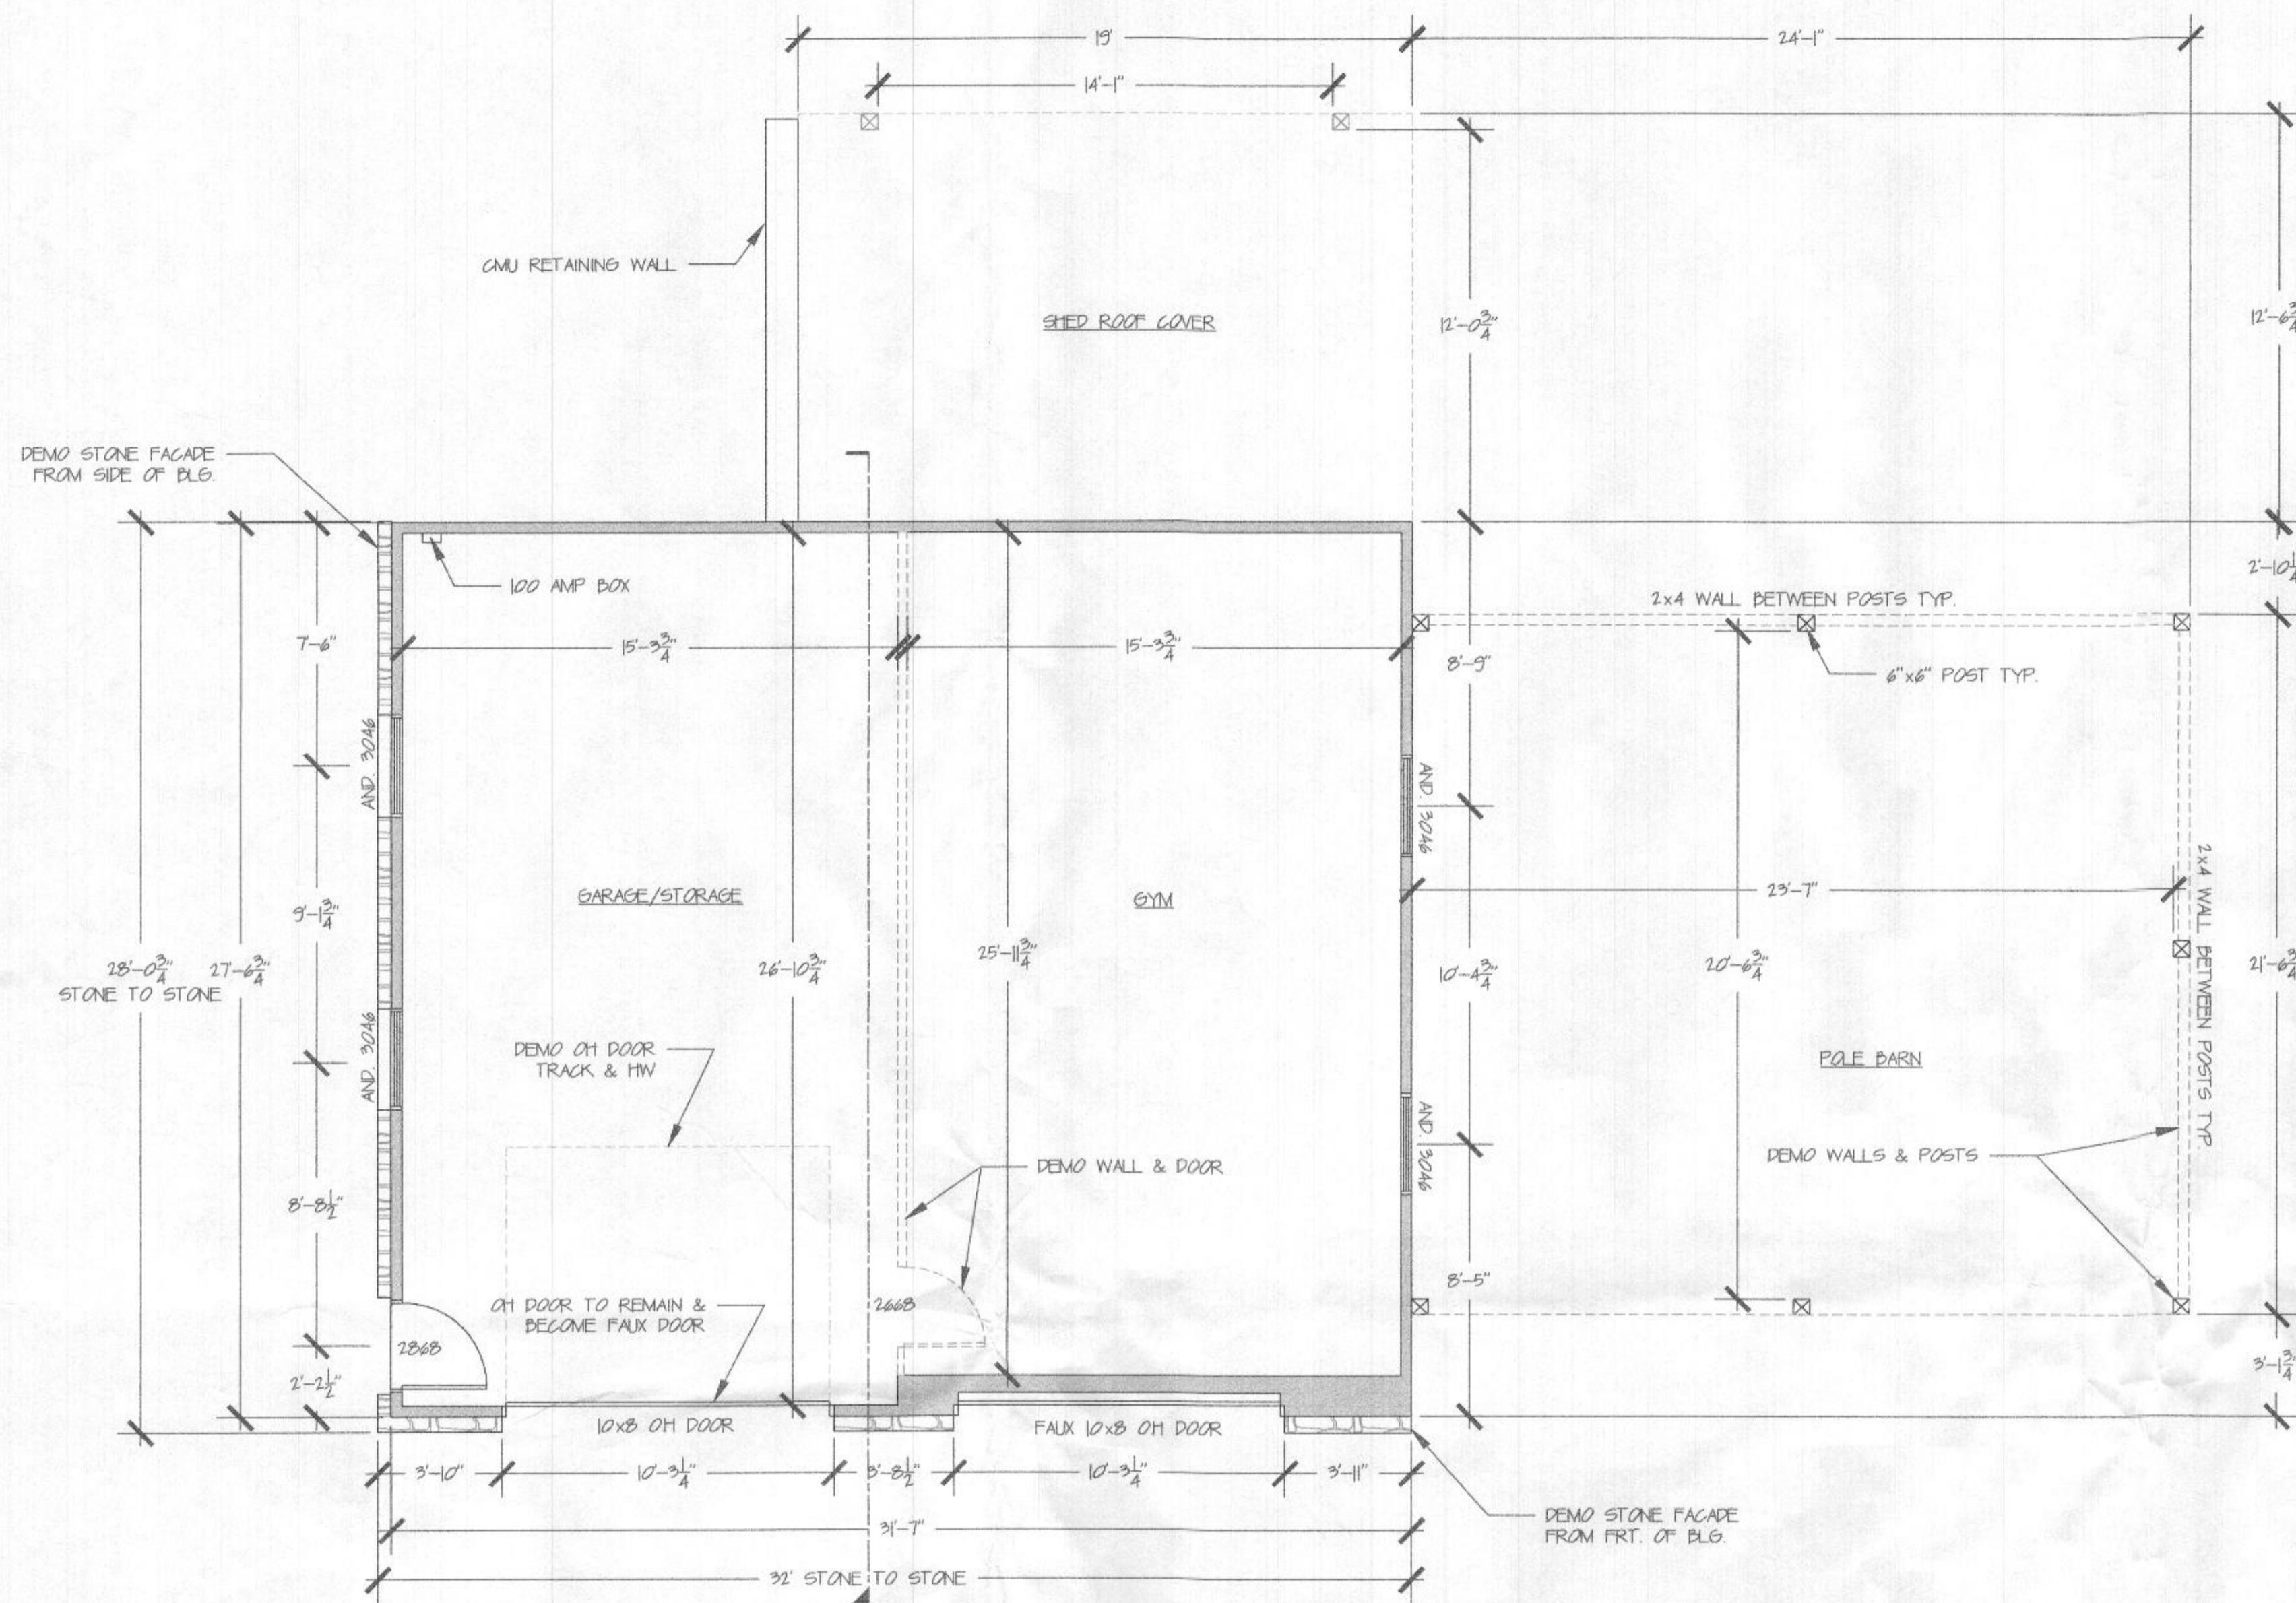


1 EXISTING GARAGE & POLE BARN FLOOR PLAN
 1/4" = 1'-0"

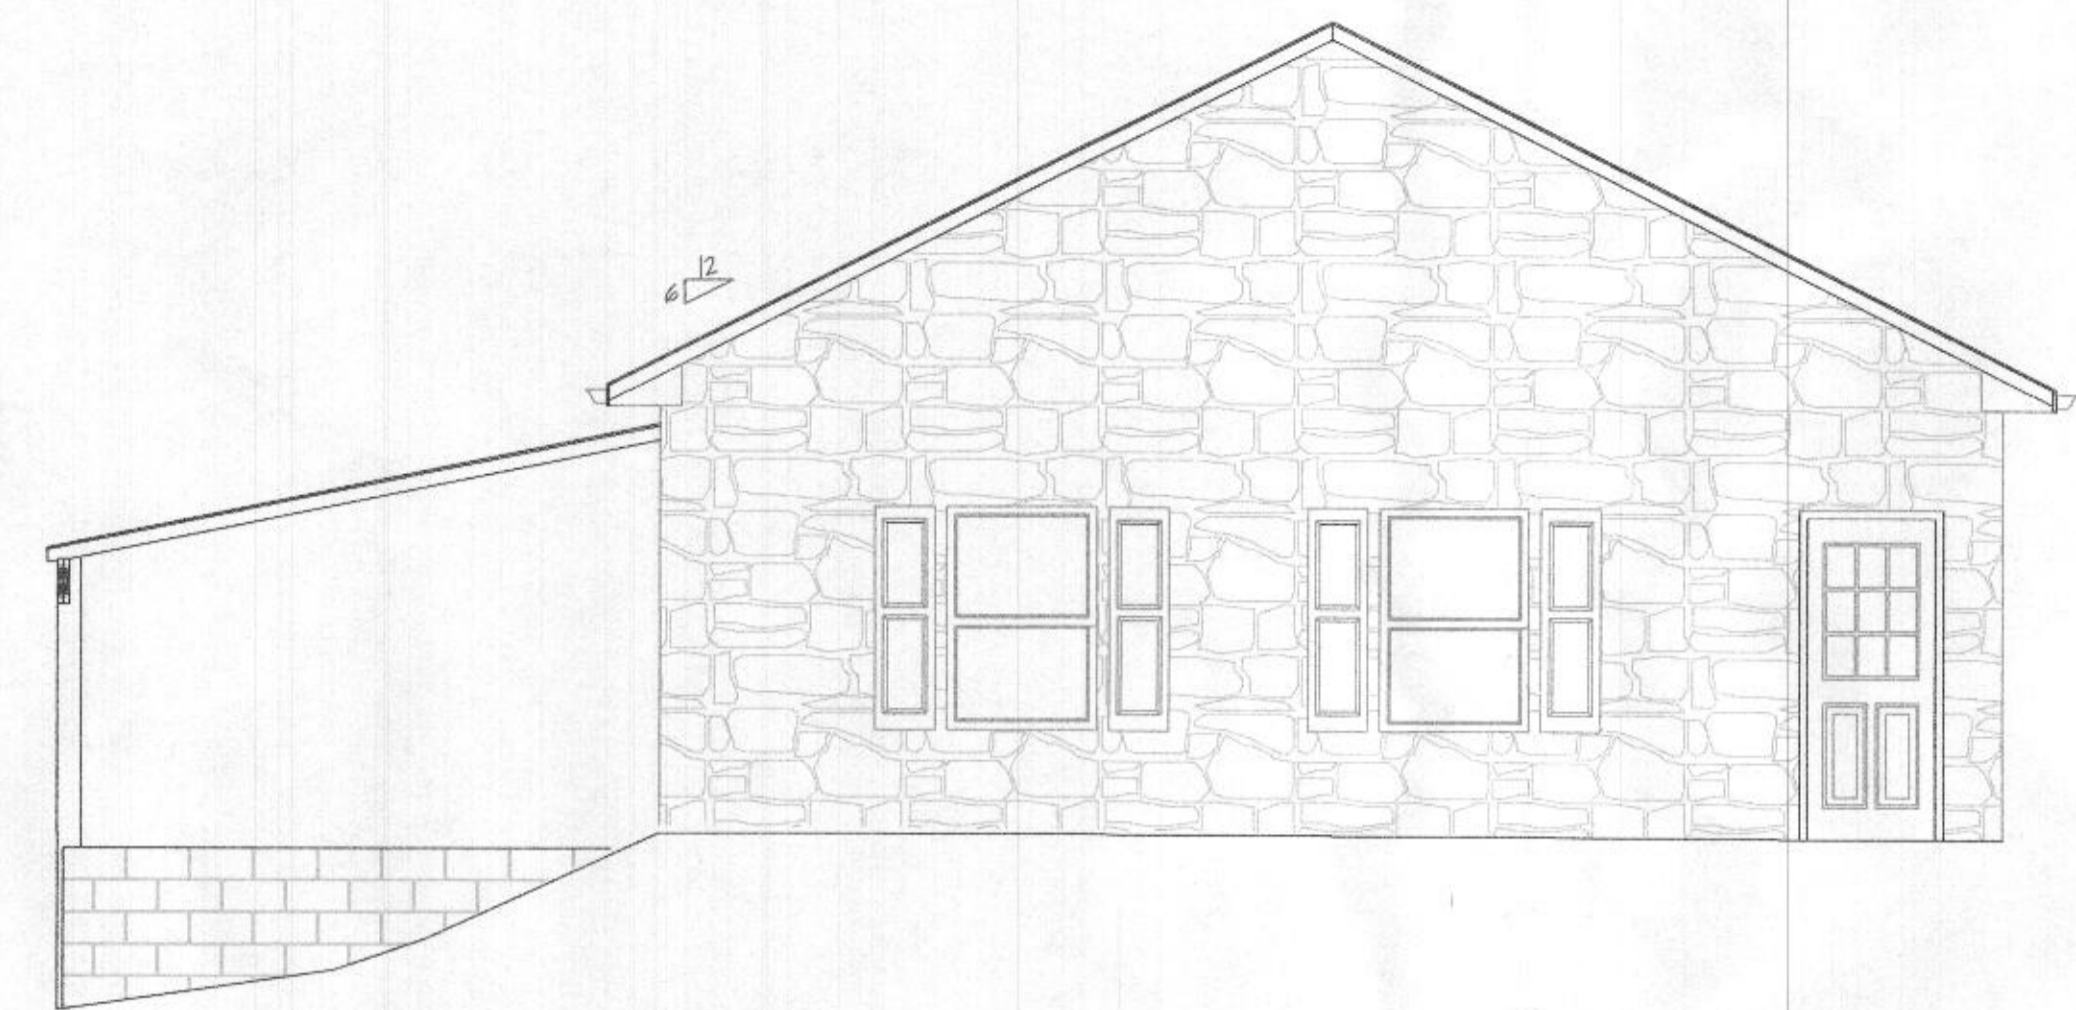


2 EXISTING LEFT ELEVATION
 1/4" = 1'-0"

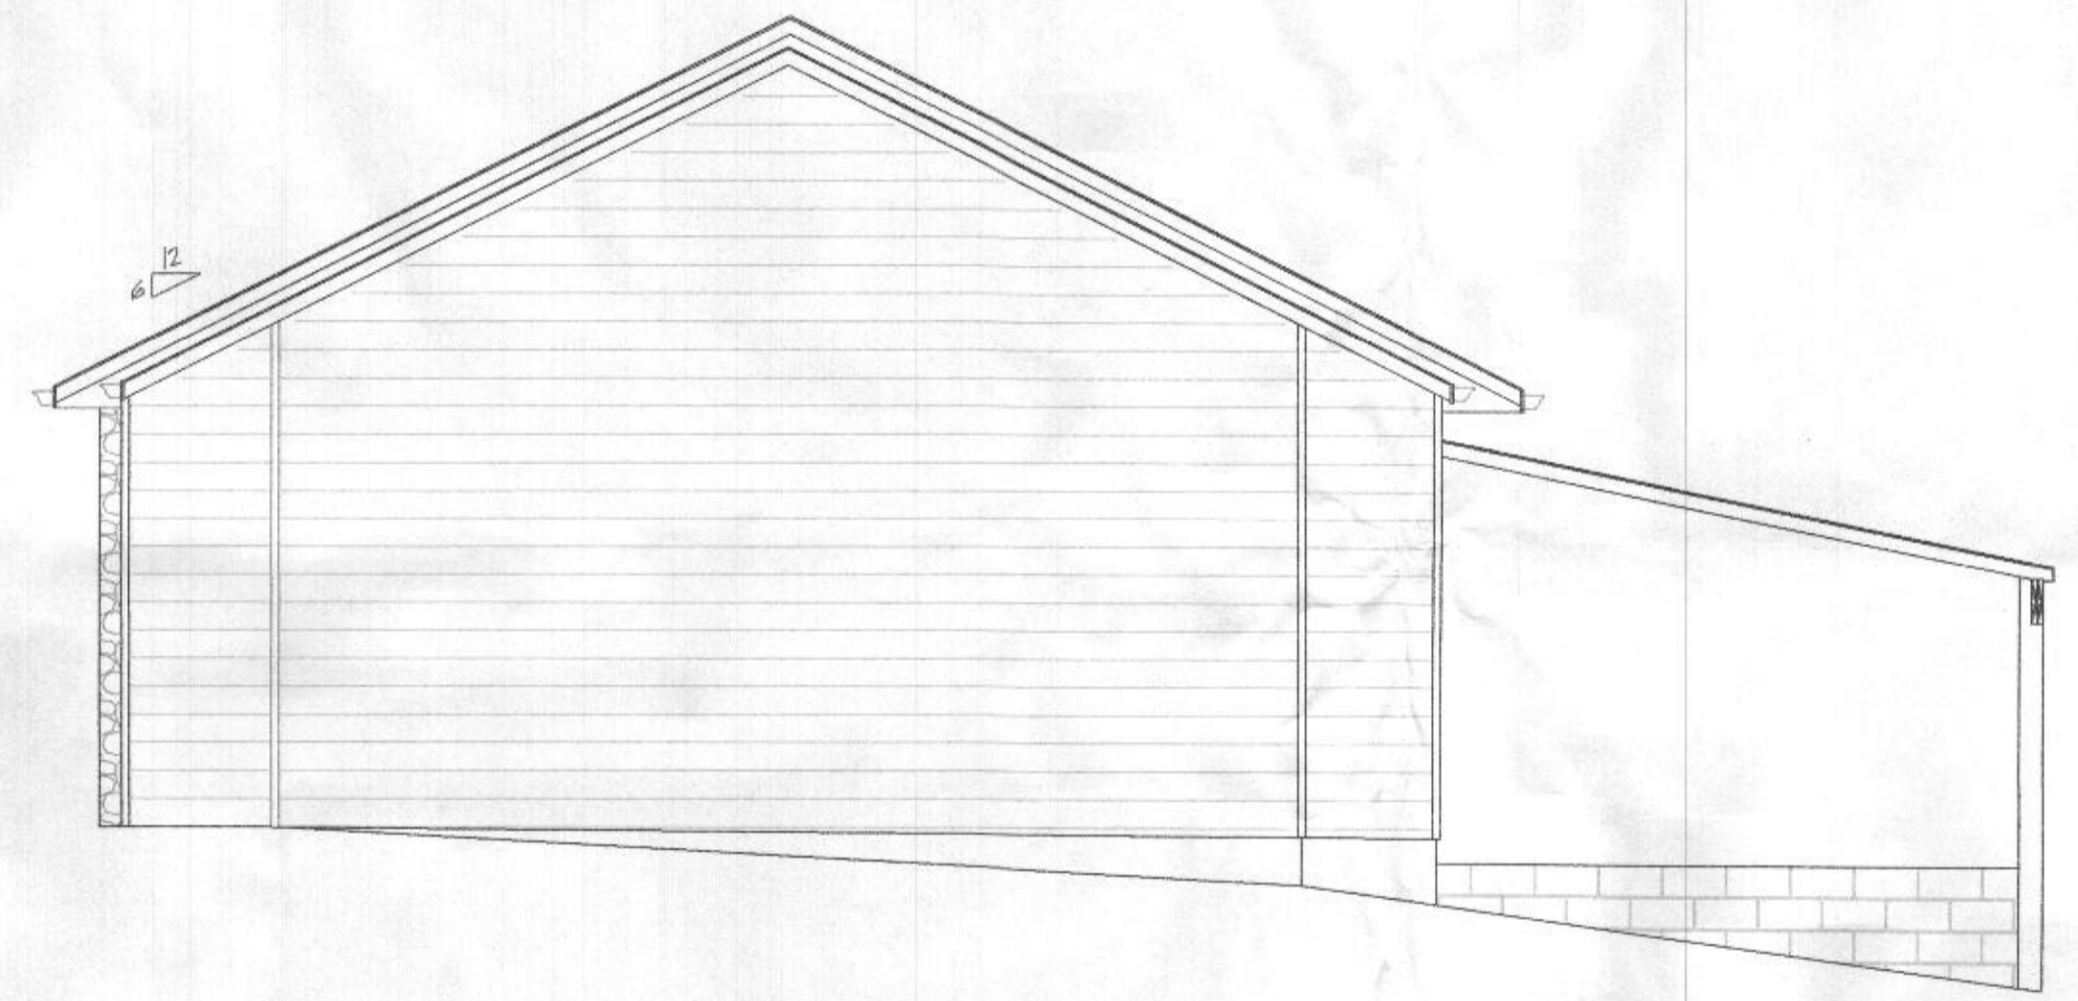

3 EXISTING RIGHT ELEVATION
 1/4" = 1'-0"

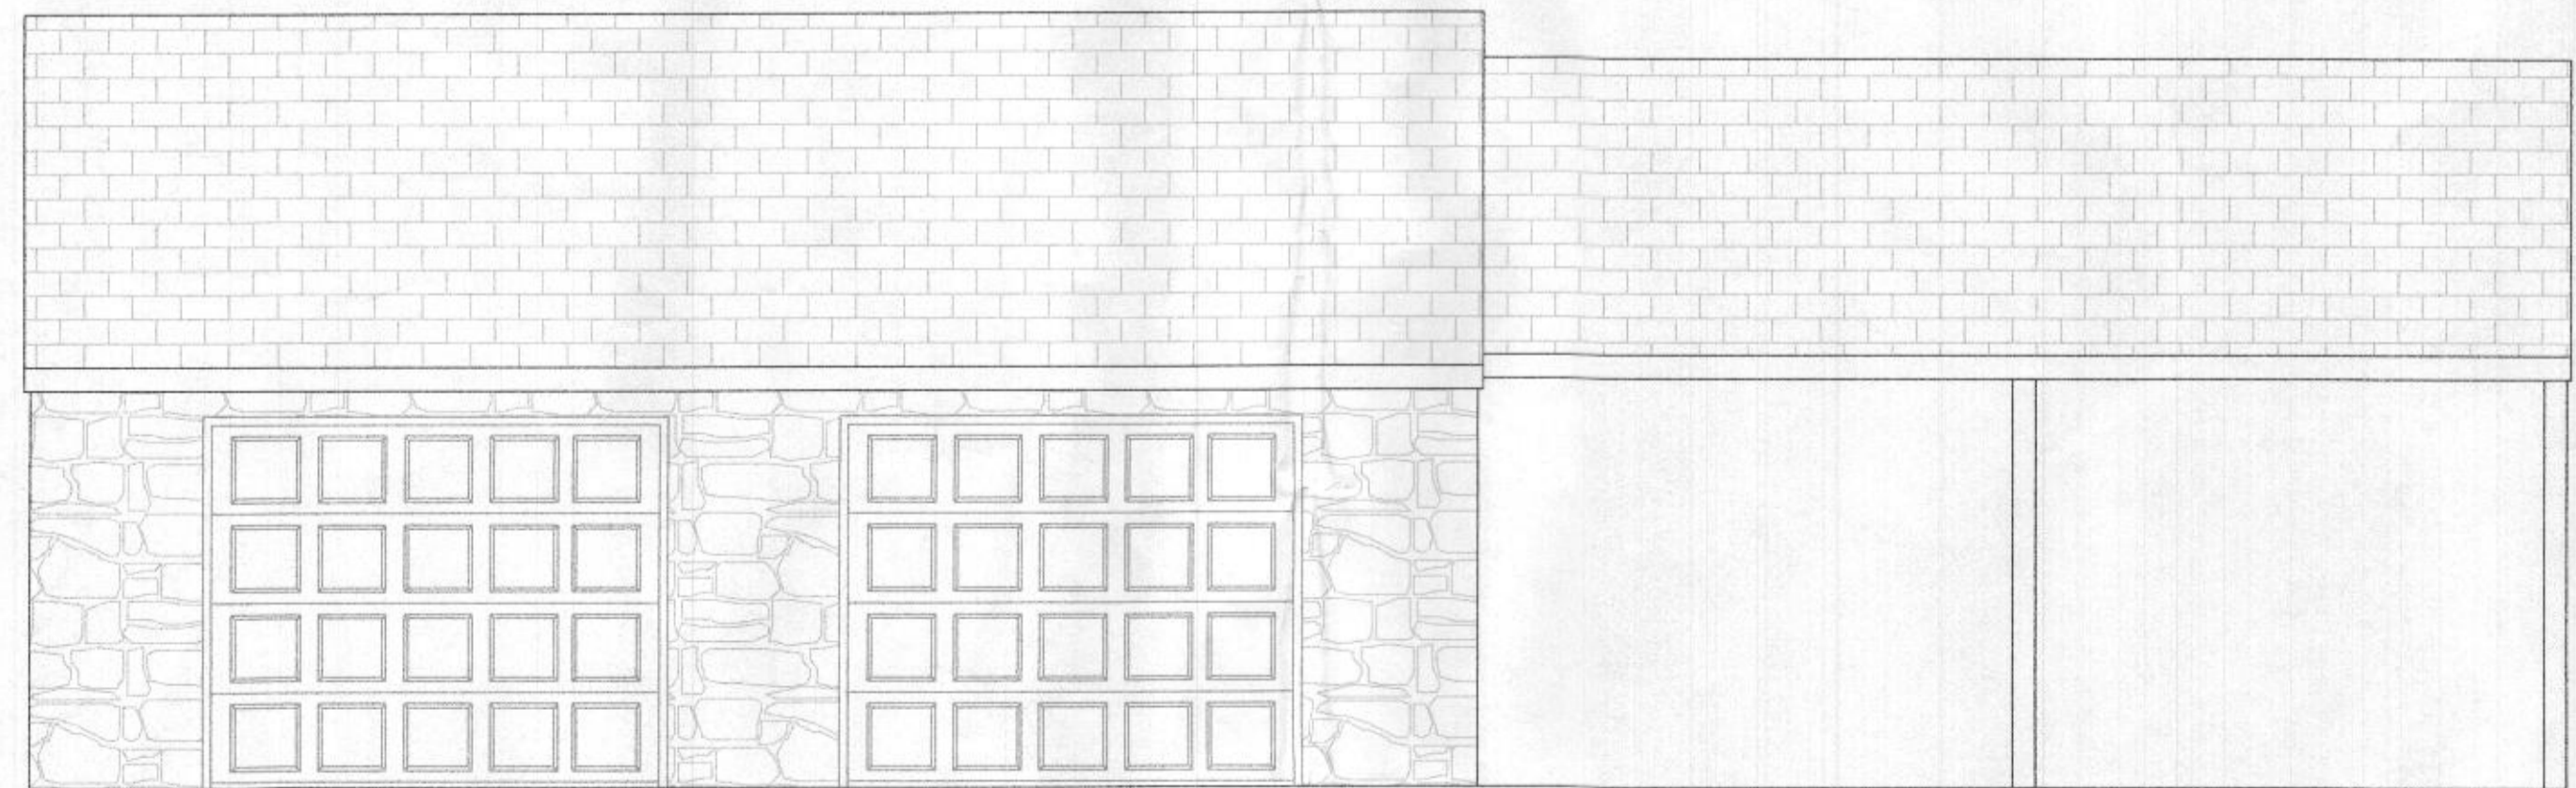

4 EXISTING GARAGE & POLE BARN FRONT ELEVATION
 1/4" = 1'-0"

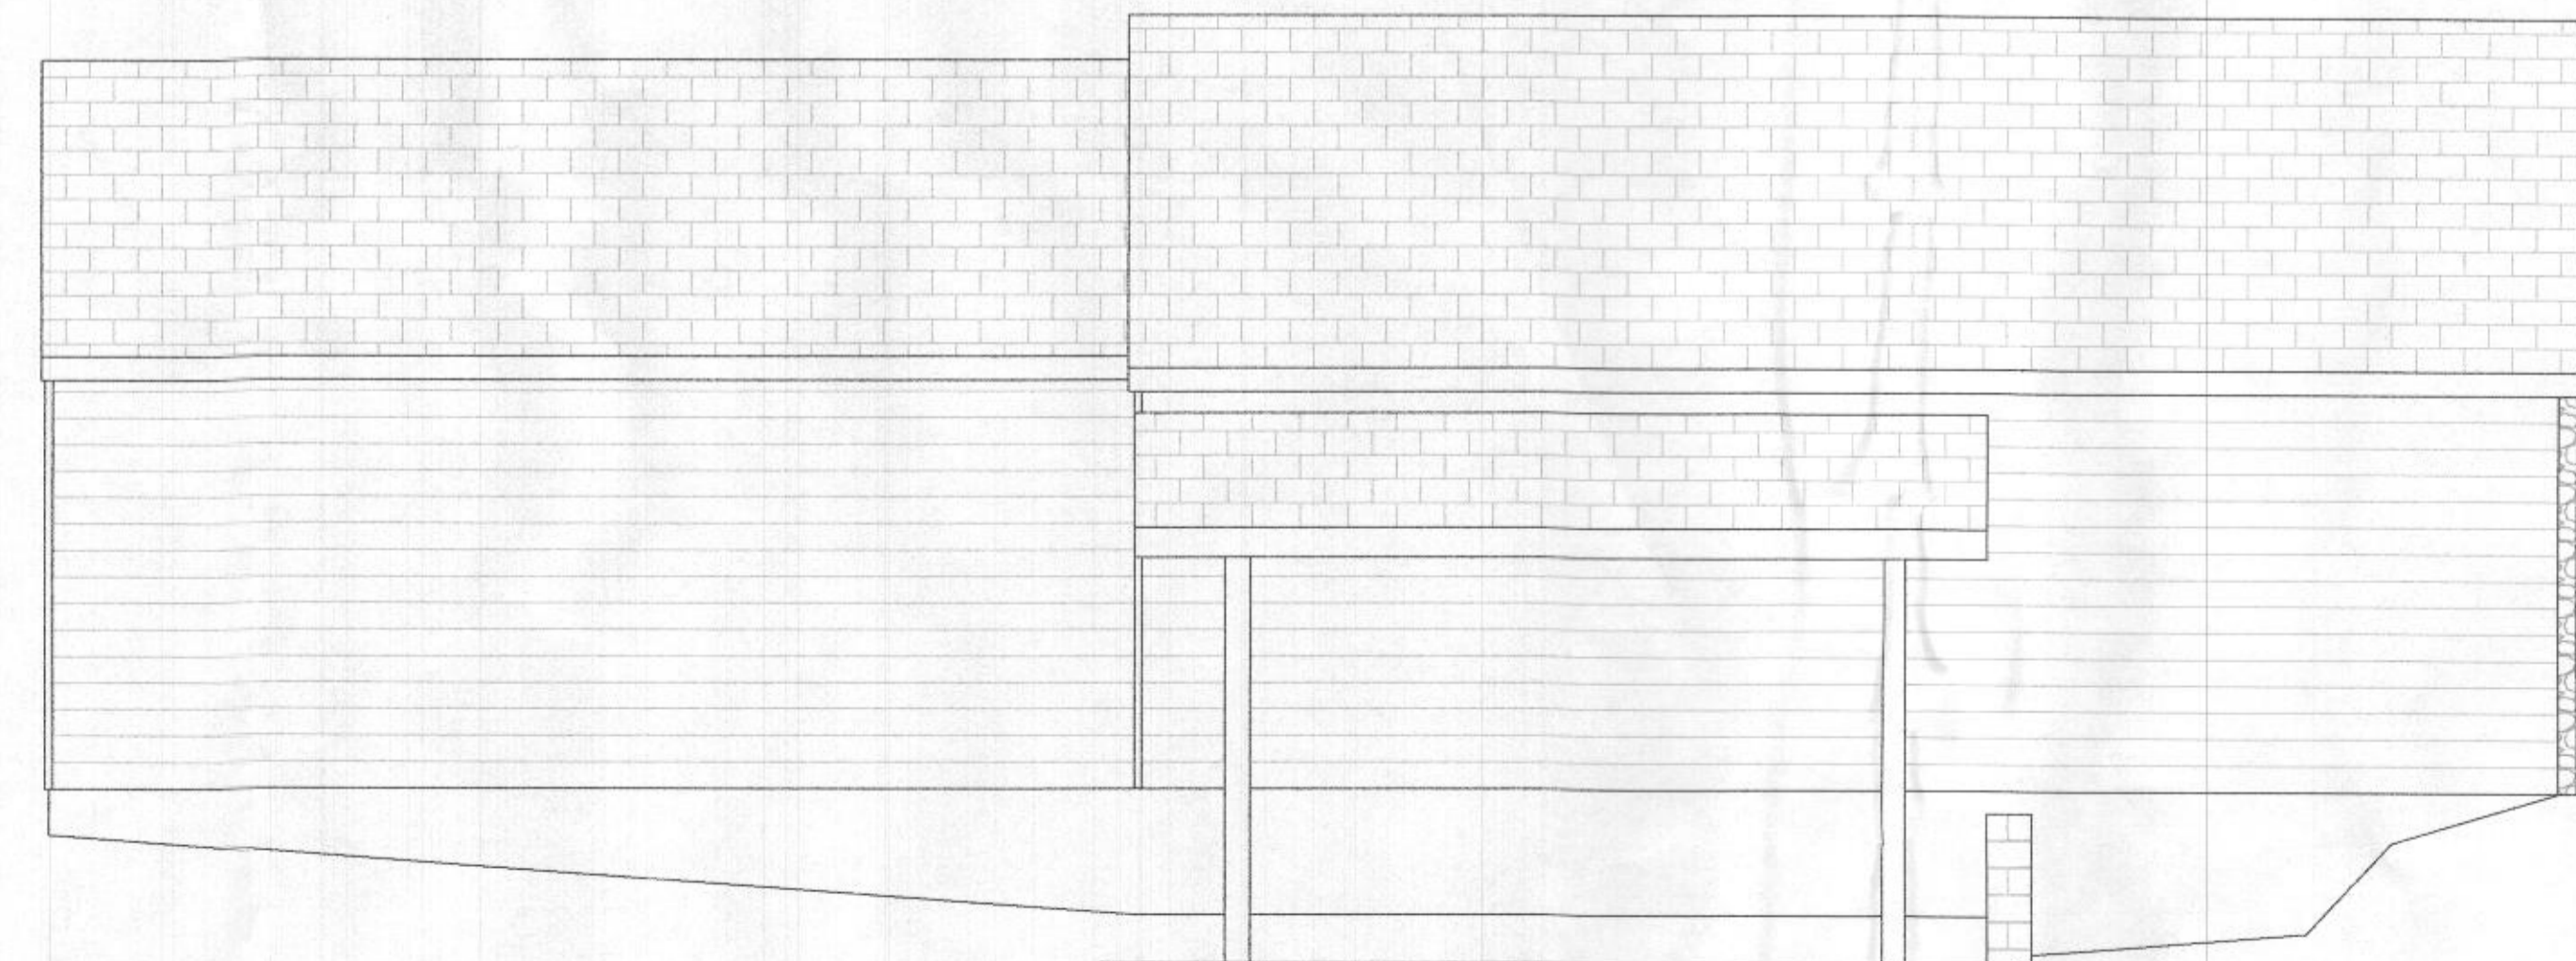

5 EXISTING REAR ELEVATION
 1/4" = 1'-0"

GENERAL NOTES

- FIELD VERIFY ALL DIMENSIONS, DO NOT SCALE DRAWINGS
- CONFIRM EXACT FOUNDATION DIMENSIONS BEFORE STARTING FRAMING, REPORT ANY DISCREPANCIES TO THE DESIGNER
- EXISTING WINDOWS MANF. IS ANDERSEN

No.	Revision/Issue	Date


CLARKSVILLE CONSTRUCTION SERVICES, INC.
 EST. 1999
 12011 GUILFORD RD. #101
 ANNAPOLIS JUNCTION, MD. 20701

AUGUST GARAGE
 12880 LINDEN CHURCH ROAD
 CLARKSVILLE, MD 21029

PRELIMINARY
 CONSTRUCTION
 X PERMIT

PROJECT: AA GARAGE	SHEET:
DATE: 12/15/2021	B2
EXIST. BY EMH	
PROP. & REV. BY: DNC	

Clarksville Construction Services Inc. reserves its common law copyright, infringement and other property rights in these plans and designs. These plans and designs are not to be changed or duplicated in any manner whatsoever, nor are they to be assigned to a third party. No other persons but Clarksville Construction Services Inc. may use these plans and designs for any purpose other than in connection with or to show the intent of this specific project. Permitted uses, if any are to be obtained only by expressed written permission from Clarksville Construction Services Inc.

