



1 PROPOSED ATTIC FLOOR & ROOF PLAN  
 1/4" = 1'-0"



3 PROPOSED GARAGE REAR ELEVATION  
 1/4" = 1'-0"

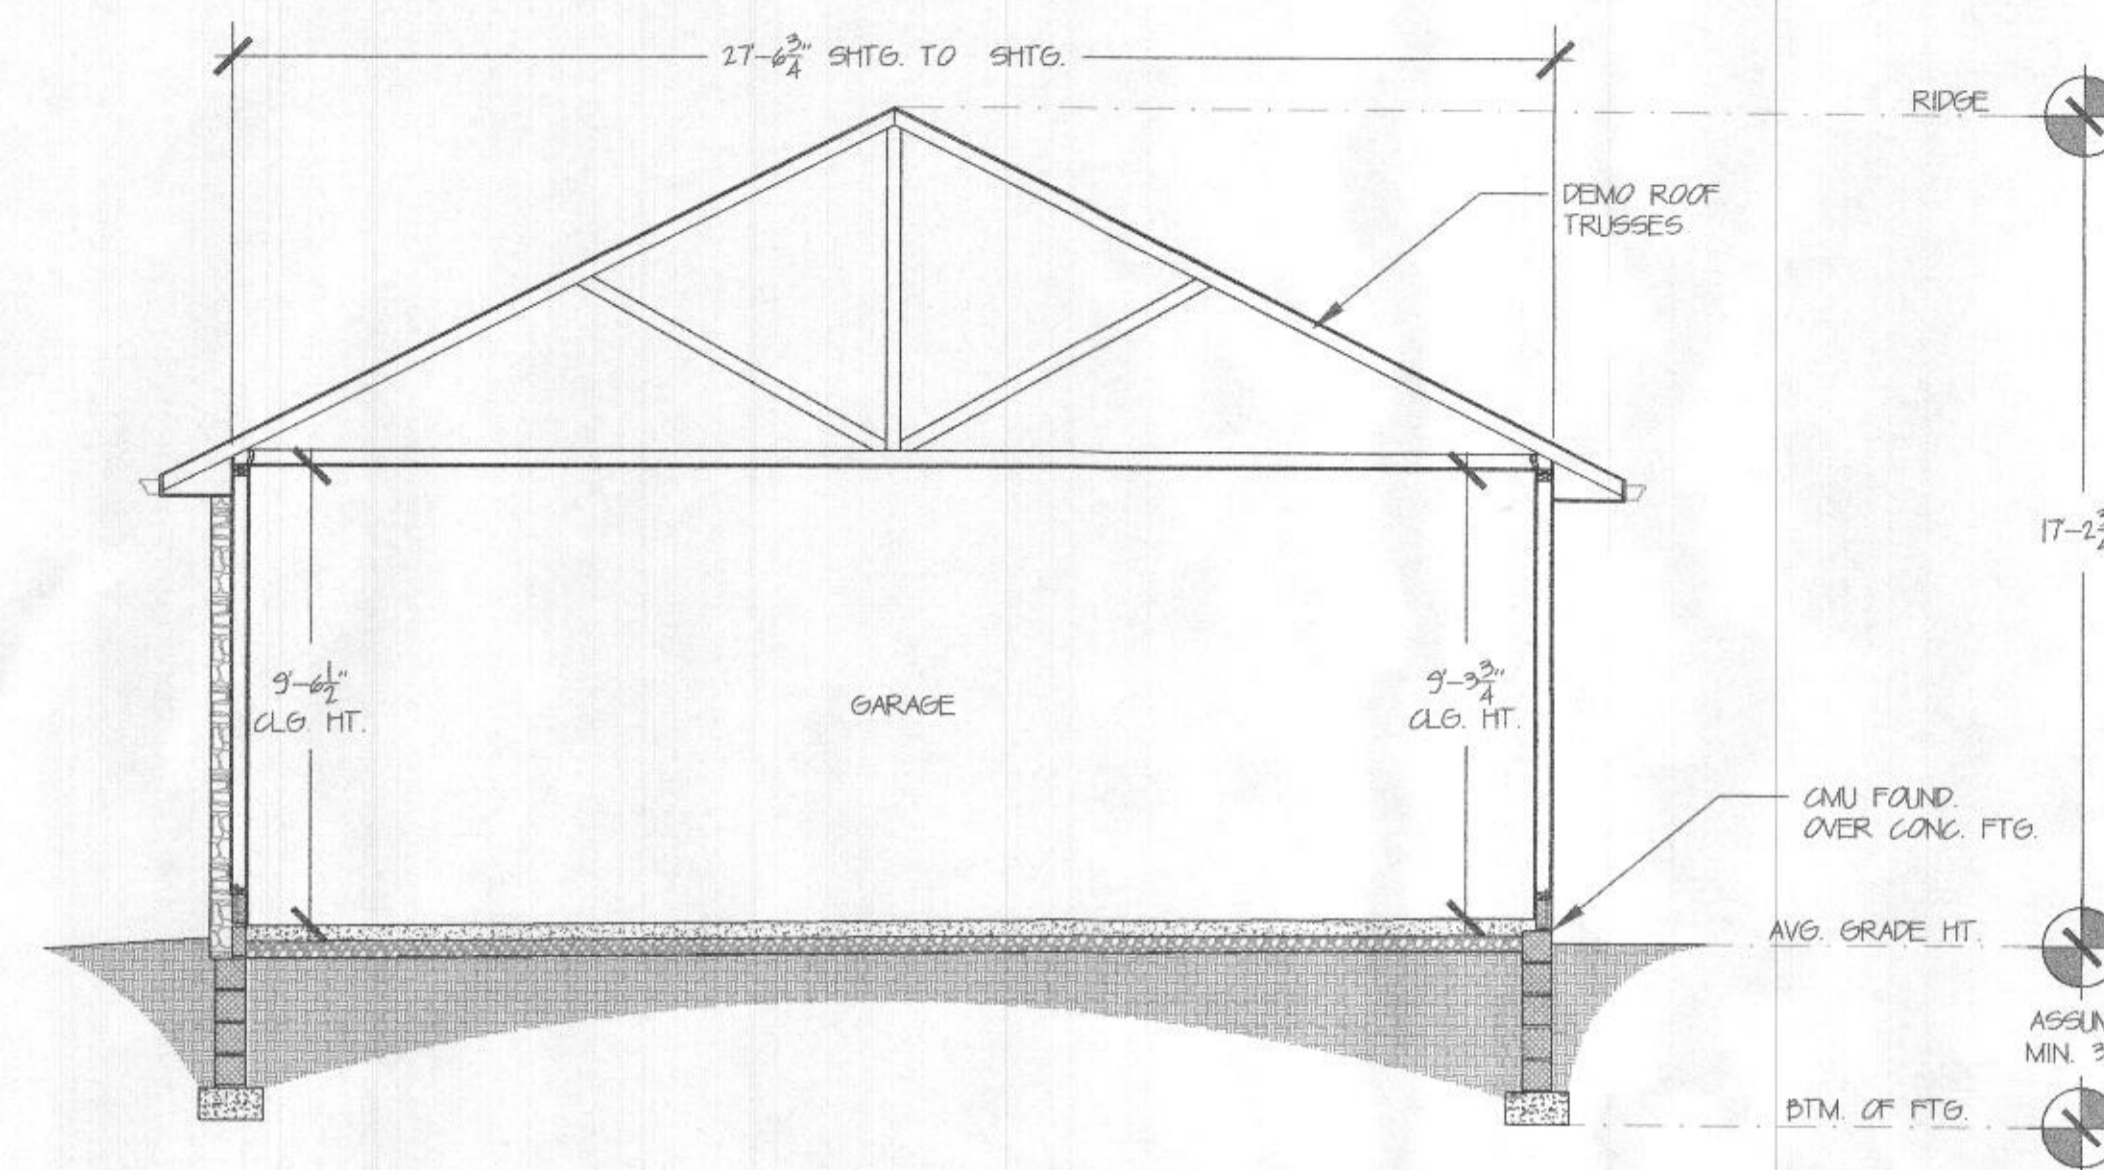

2 EXISTING GARAGE BUILDING SECTION  
 1/4" = 1'-0"

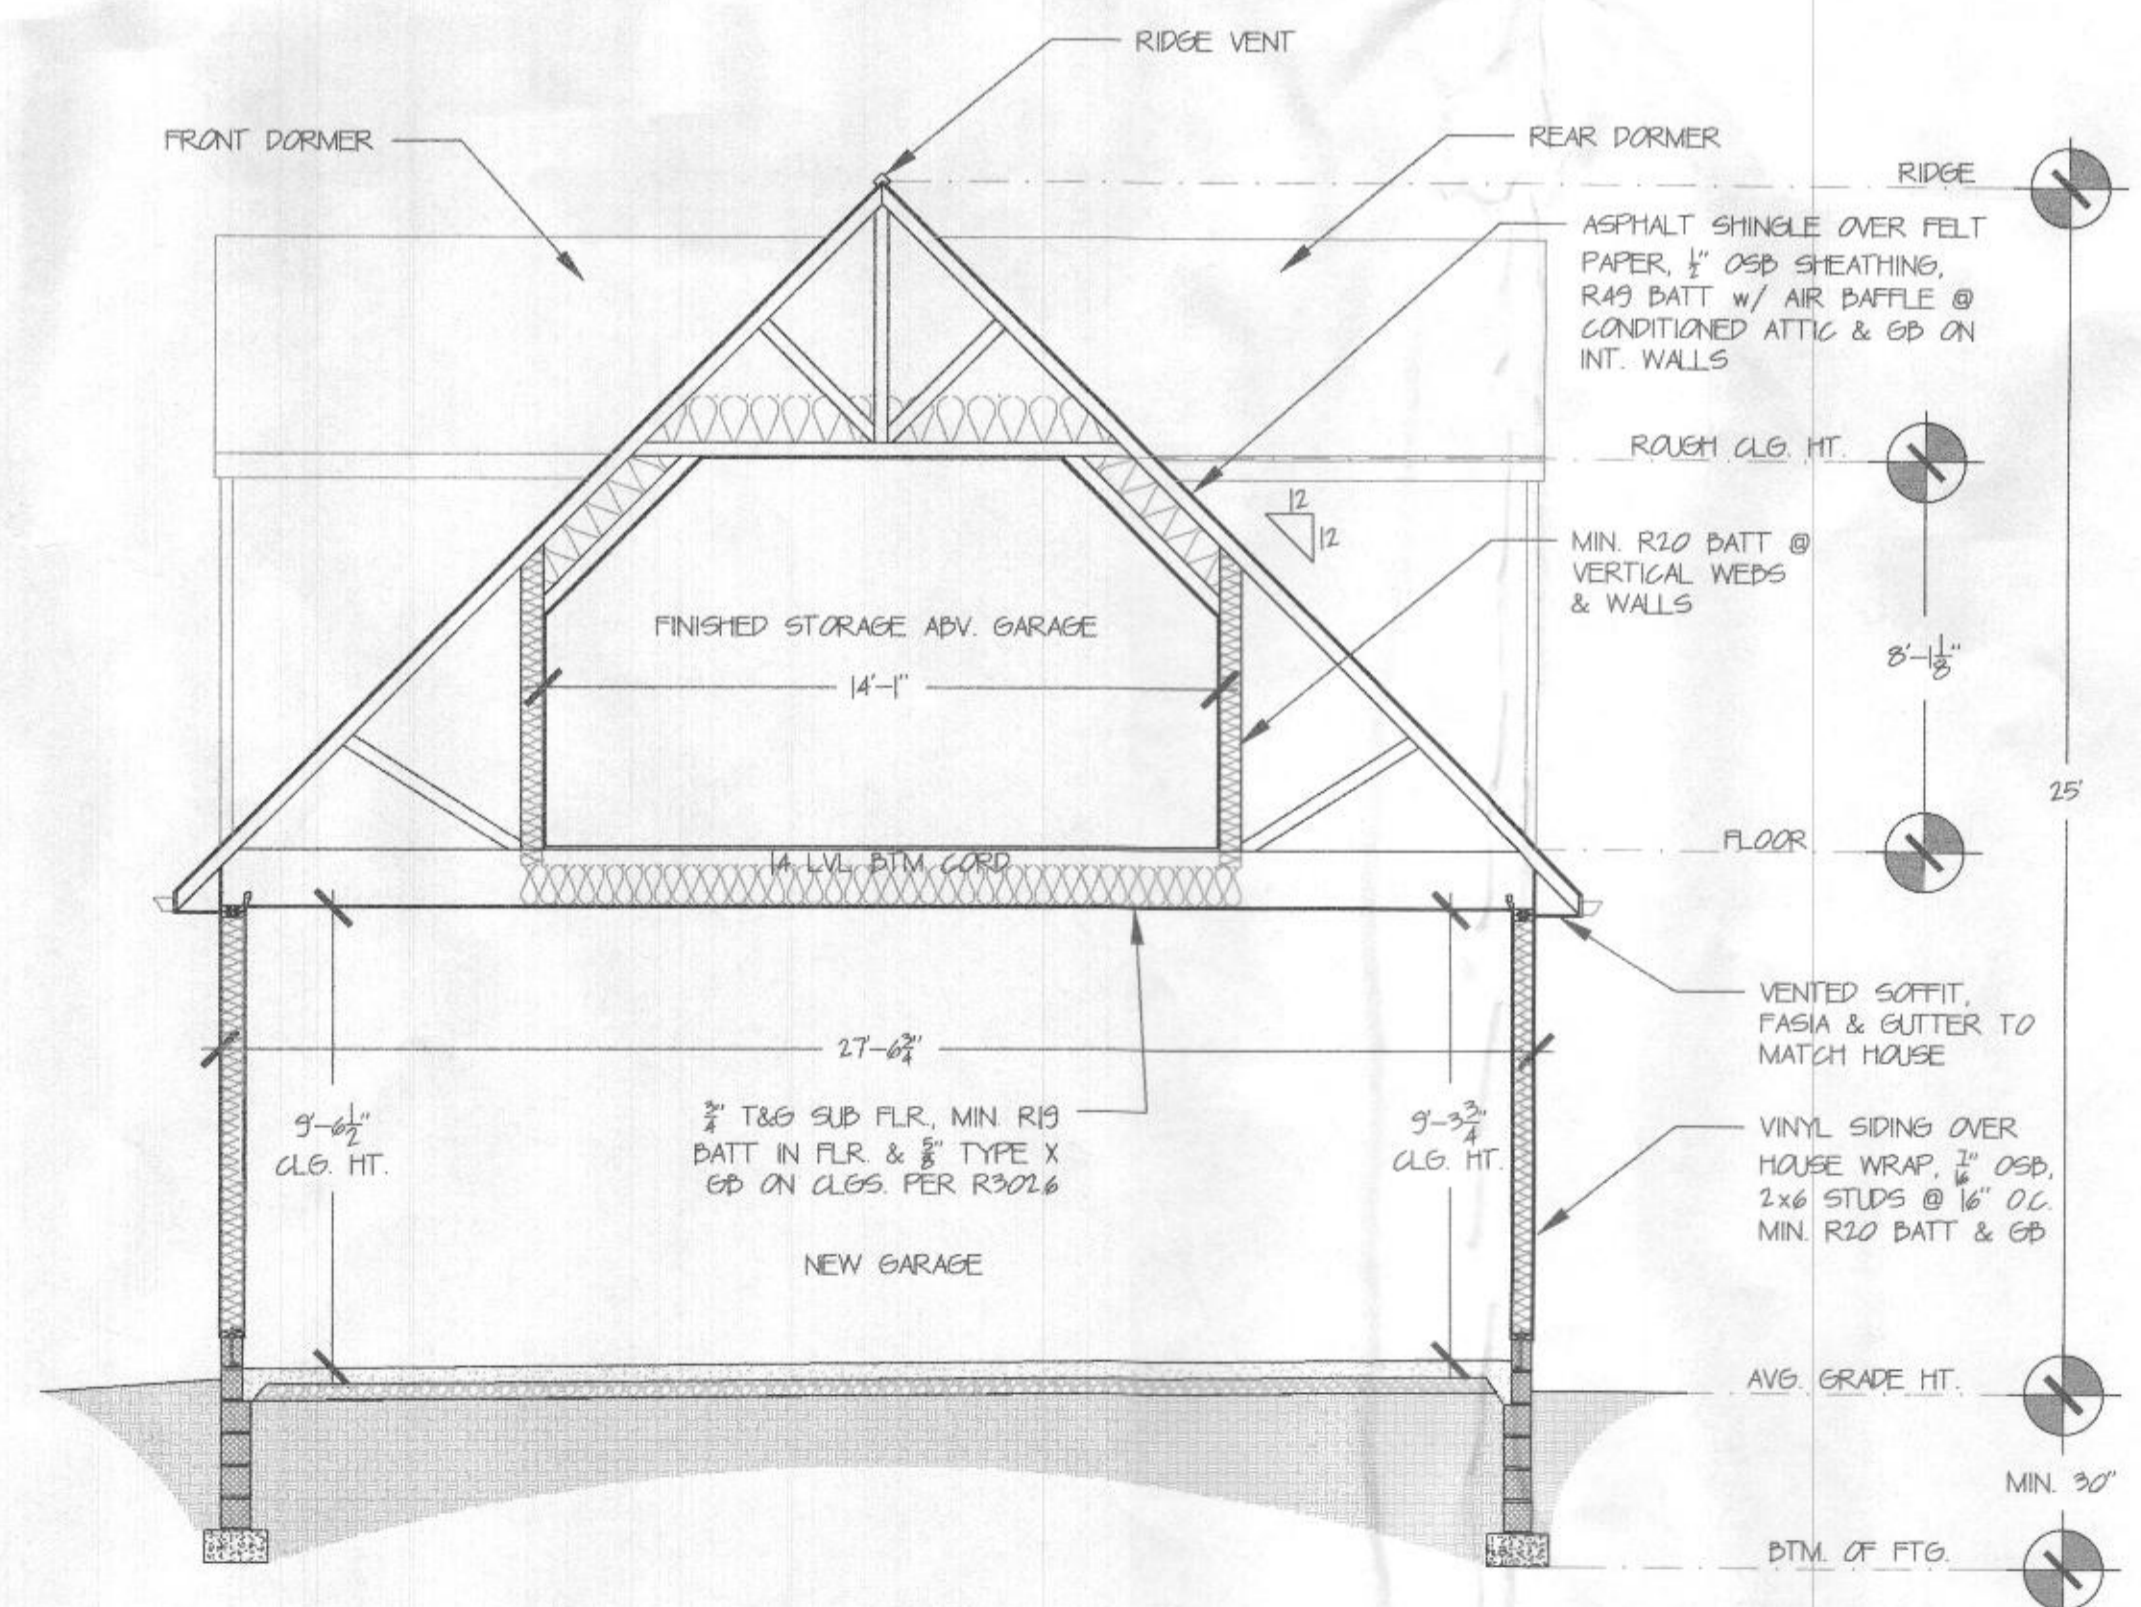

4 PROPOSED GARAGE BUILDING SECTION  
 1/4" = 1'-0"

GENERAL NOTES

- FIELD VERIFY ALL DIMENSIONS, DO NOT SCALE DRAWINGS

No.	Revision/Issue	Date

**CLARKSVILLE CONSTRUCTION SERVICES, INC.**  
 EST. 1999

12011 GUILFORD RD. #101  
 ANNAPOLIS JUNCTION, MD. 20701

AUGUST GARAGE

12880 LINDEN CHURCH ROAD  
 CLARKSVILLE, MD 21029

PRELIMINARY  
 CONSTRUCTION  
 X PERMIT

PROJECT: AA GARAGE  
 DATE: 12/29/2021  
 DRAWN BY: DNC

SHEET:  
 B4

