

**HOWARD COUNTY DEPARTMENT OF INSPECTIONS,  
LICENSES AND PERMITS**

**ON-LINE PLAN DROP OFF**

To: Plan Review Division

From: Betty Weickgoenandt  
(Name)  
Starcom Design Build  
(Company)

Telephone #: 410 997 7700 *ex 101 or cell 443 324 5555* Email address betty@starcomdesignbuild.com

Permit Site Address 4333 Maisel Farm Lane EC 21042

Permit Number: B23000420

Application On-Line File Date: 2-9-23

The above referenced permit was applied for online and the drawings are being dropped off for review and approval. These drawings represent the proposed work as outlined on the on-line application. I understand that this Department will not be responsible for any lost plans or documents. It is understood that if any changes to the design or construction of this project is made, revised plans will be submitted prior to any work commencement.

Betty L. Nickl  
Signature of Authorized Agent

For Office Use Only

Accepted by (initials): no on 2/9/23  
(Date)


Received by Plan Review (initials):

**RECEIVED**

FEB 09 2023


LICENSES & PERMITS  
DIVISION

*Approved  
- 5 bedrooms  
ex. OSUS adequate  
for 5 ~~br~~ br  
JW*

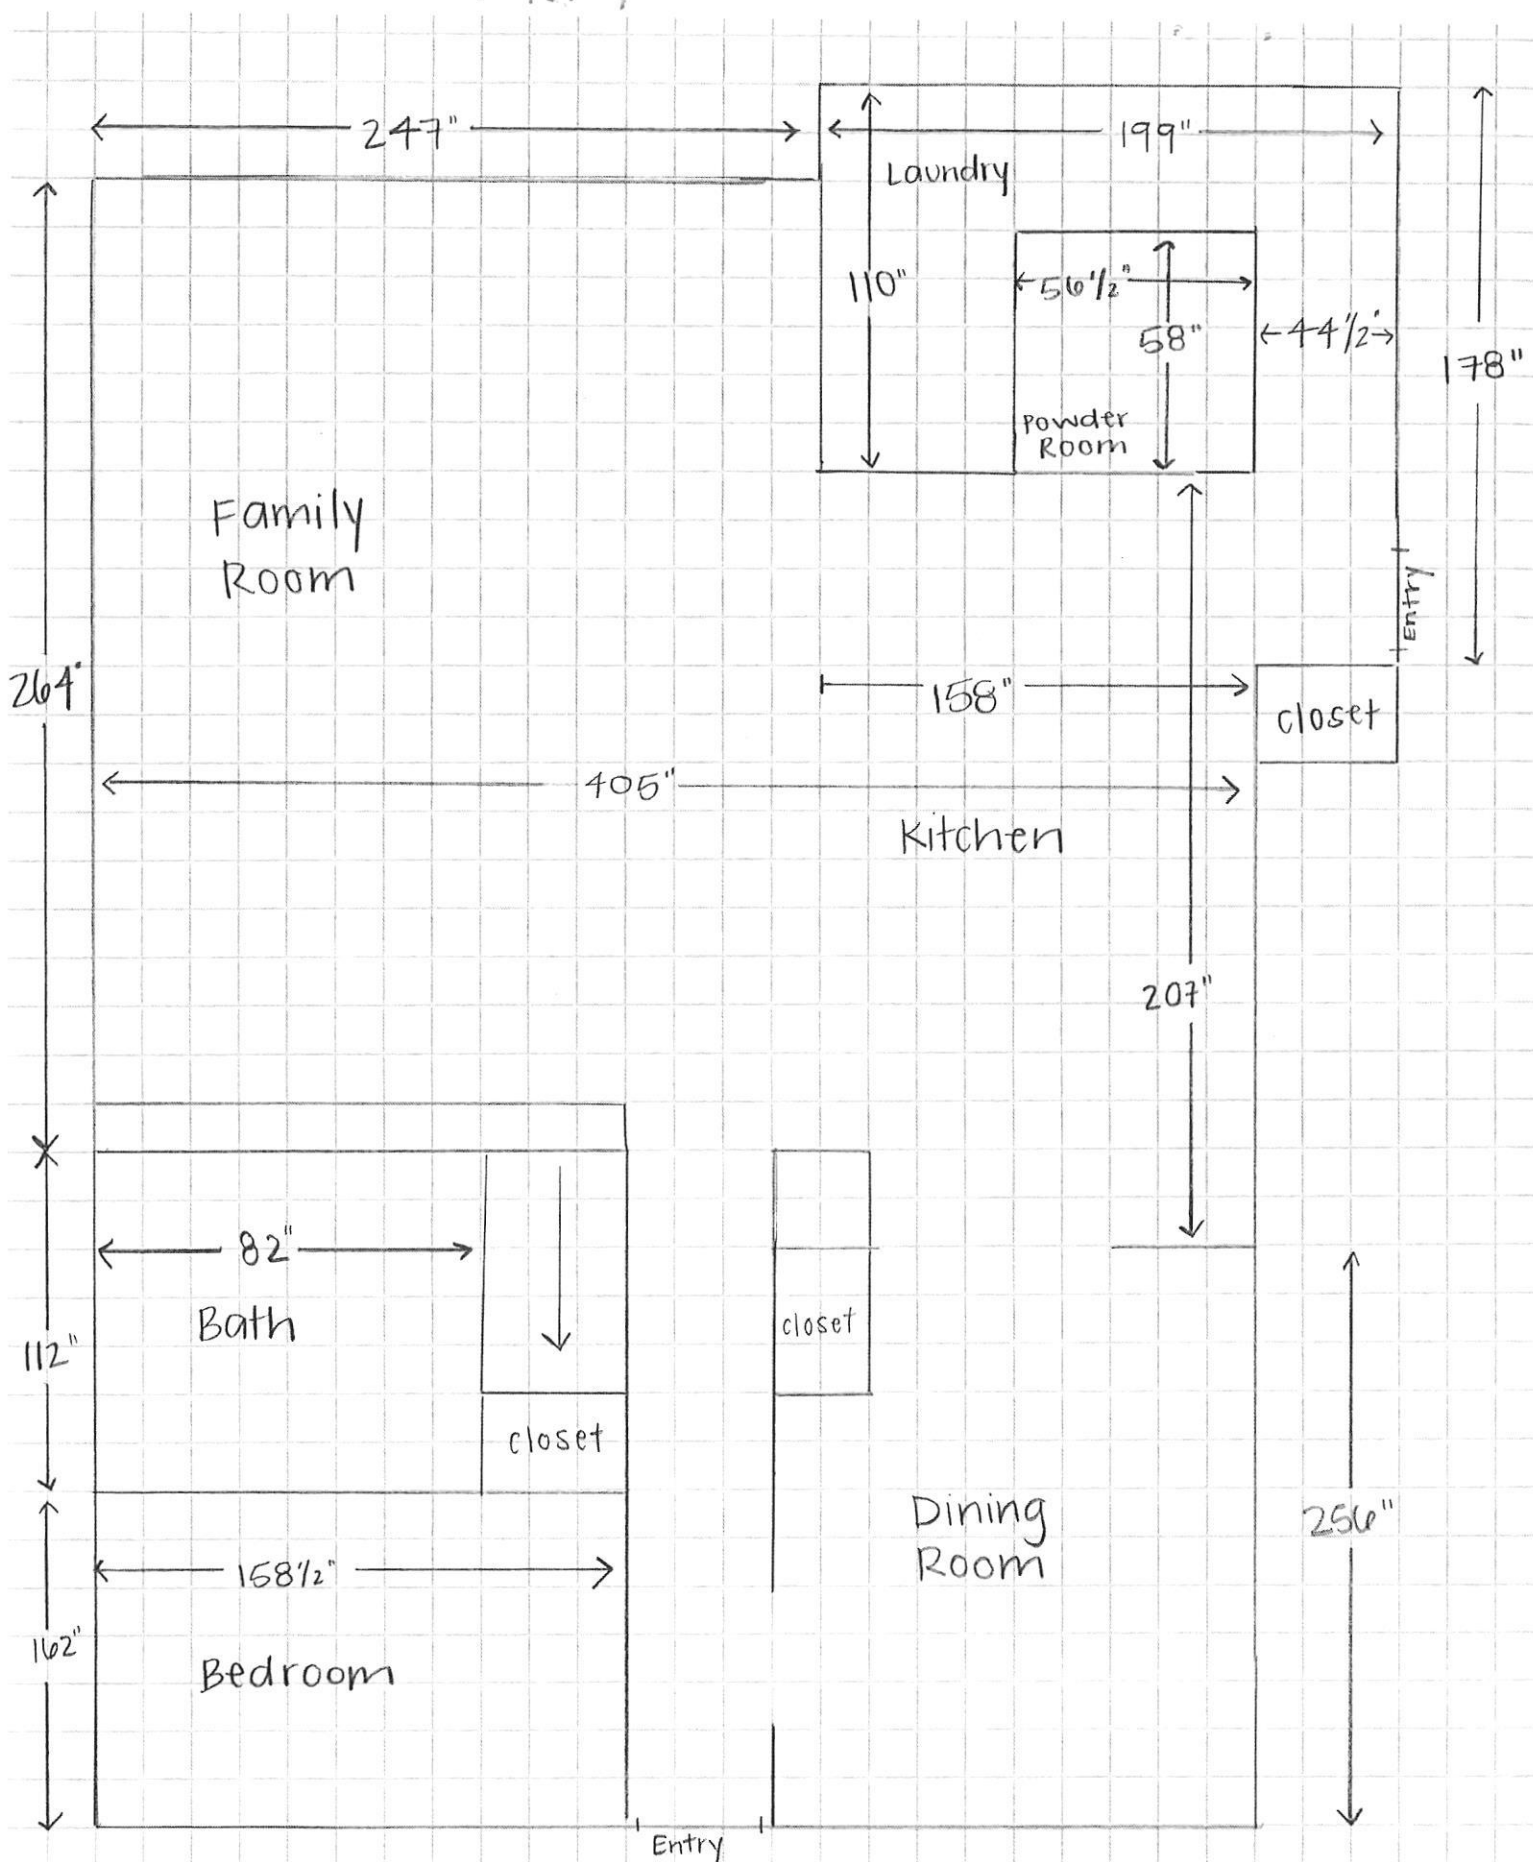



EXISTING  
 TAN  
 4333 Maisel Farm Ln  
 EC

Tan 1<sup>st</sup> Floor  
 2-7-23  
 Not to scale

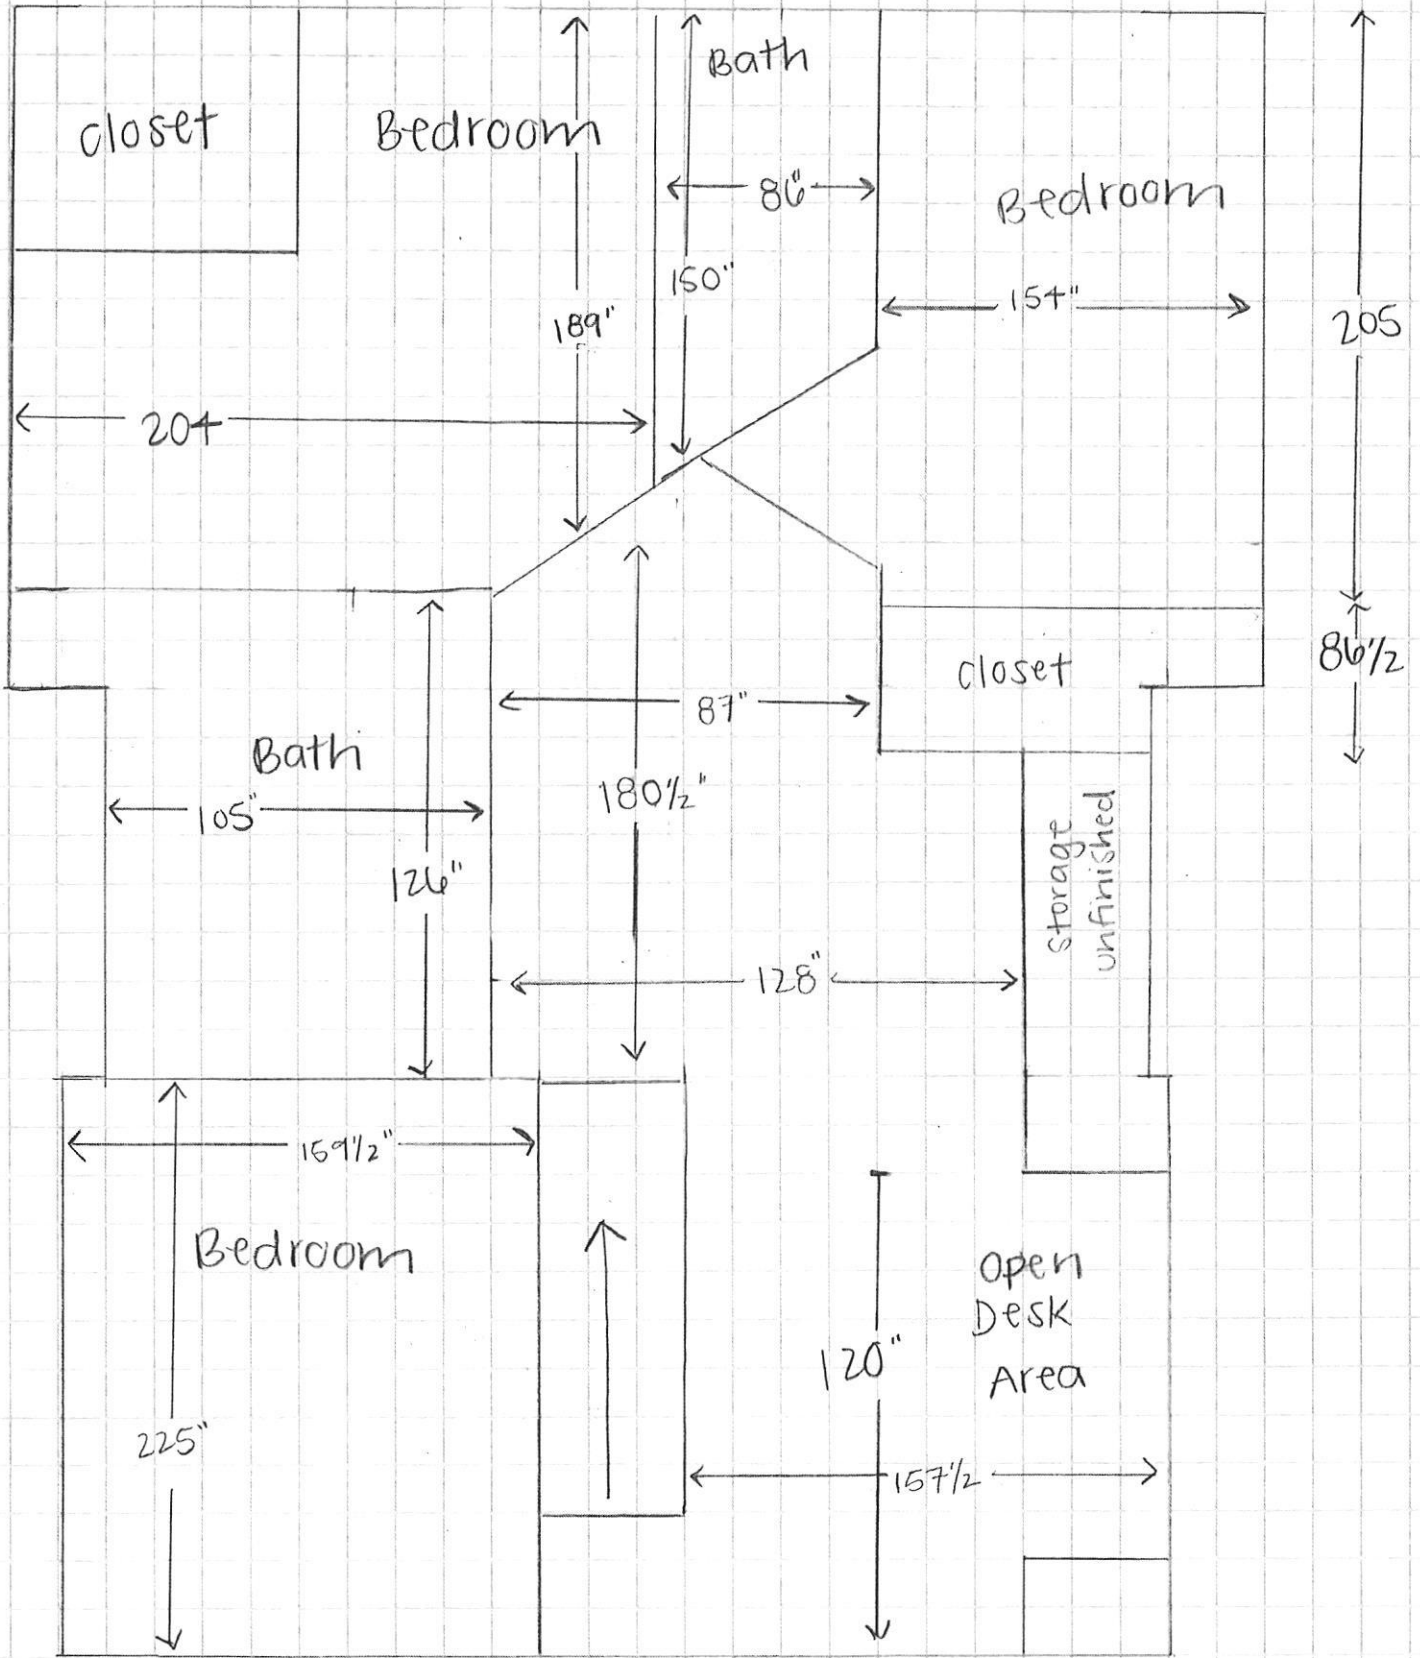

EXISTING  
 TAN  
 4333 Maisel Farm Ln

TAN 2nd Floor  
 2-7-23  
 NOT to scale

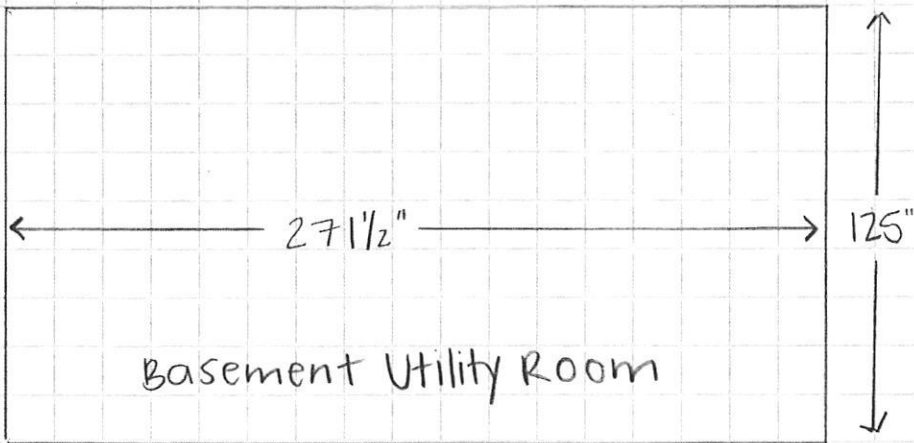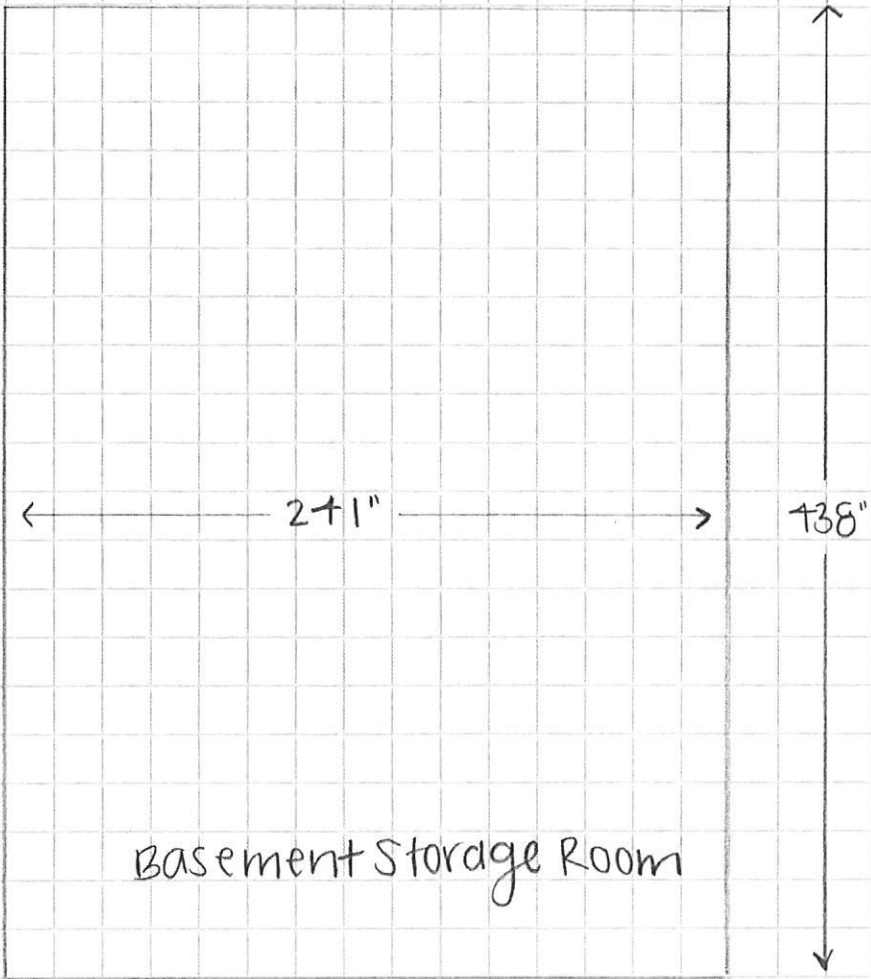

EXISTING  
TAN  
4333 Maisa Farm Ln  
EC

Tan Basement/cellar  
2-7-23  
Not to scale




ADDITION TO AN EXISTING SINGLE FAMILY DWELLING

4333 MAISEL FARM LANE

HOWARD COUNTY, MARYLAND



FRONT ELEVATION

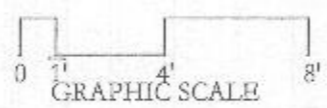


Date: 10-4-22

Revisions	No.	Date	Reference

Drawing Title  
FRONT ELEVATION


3/16" = 1'-0"

Drawing Number  
A1

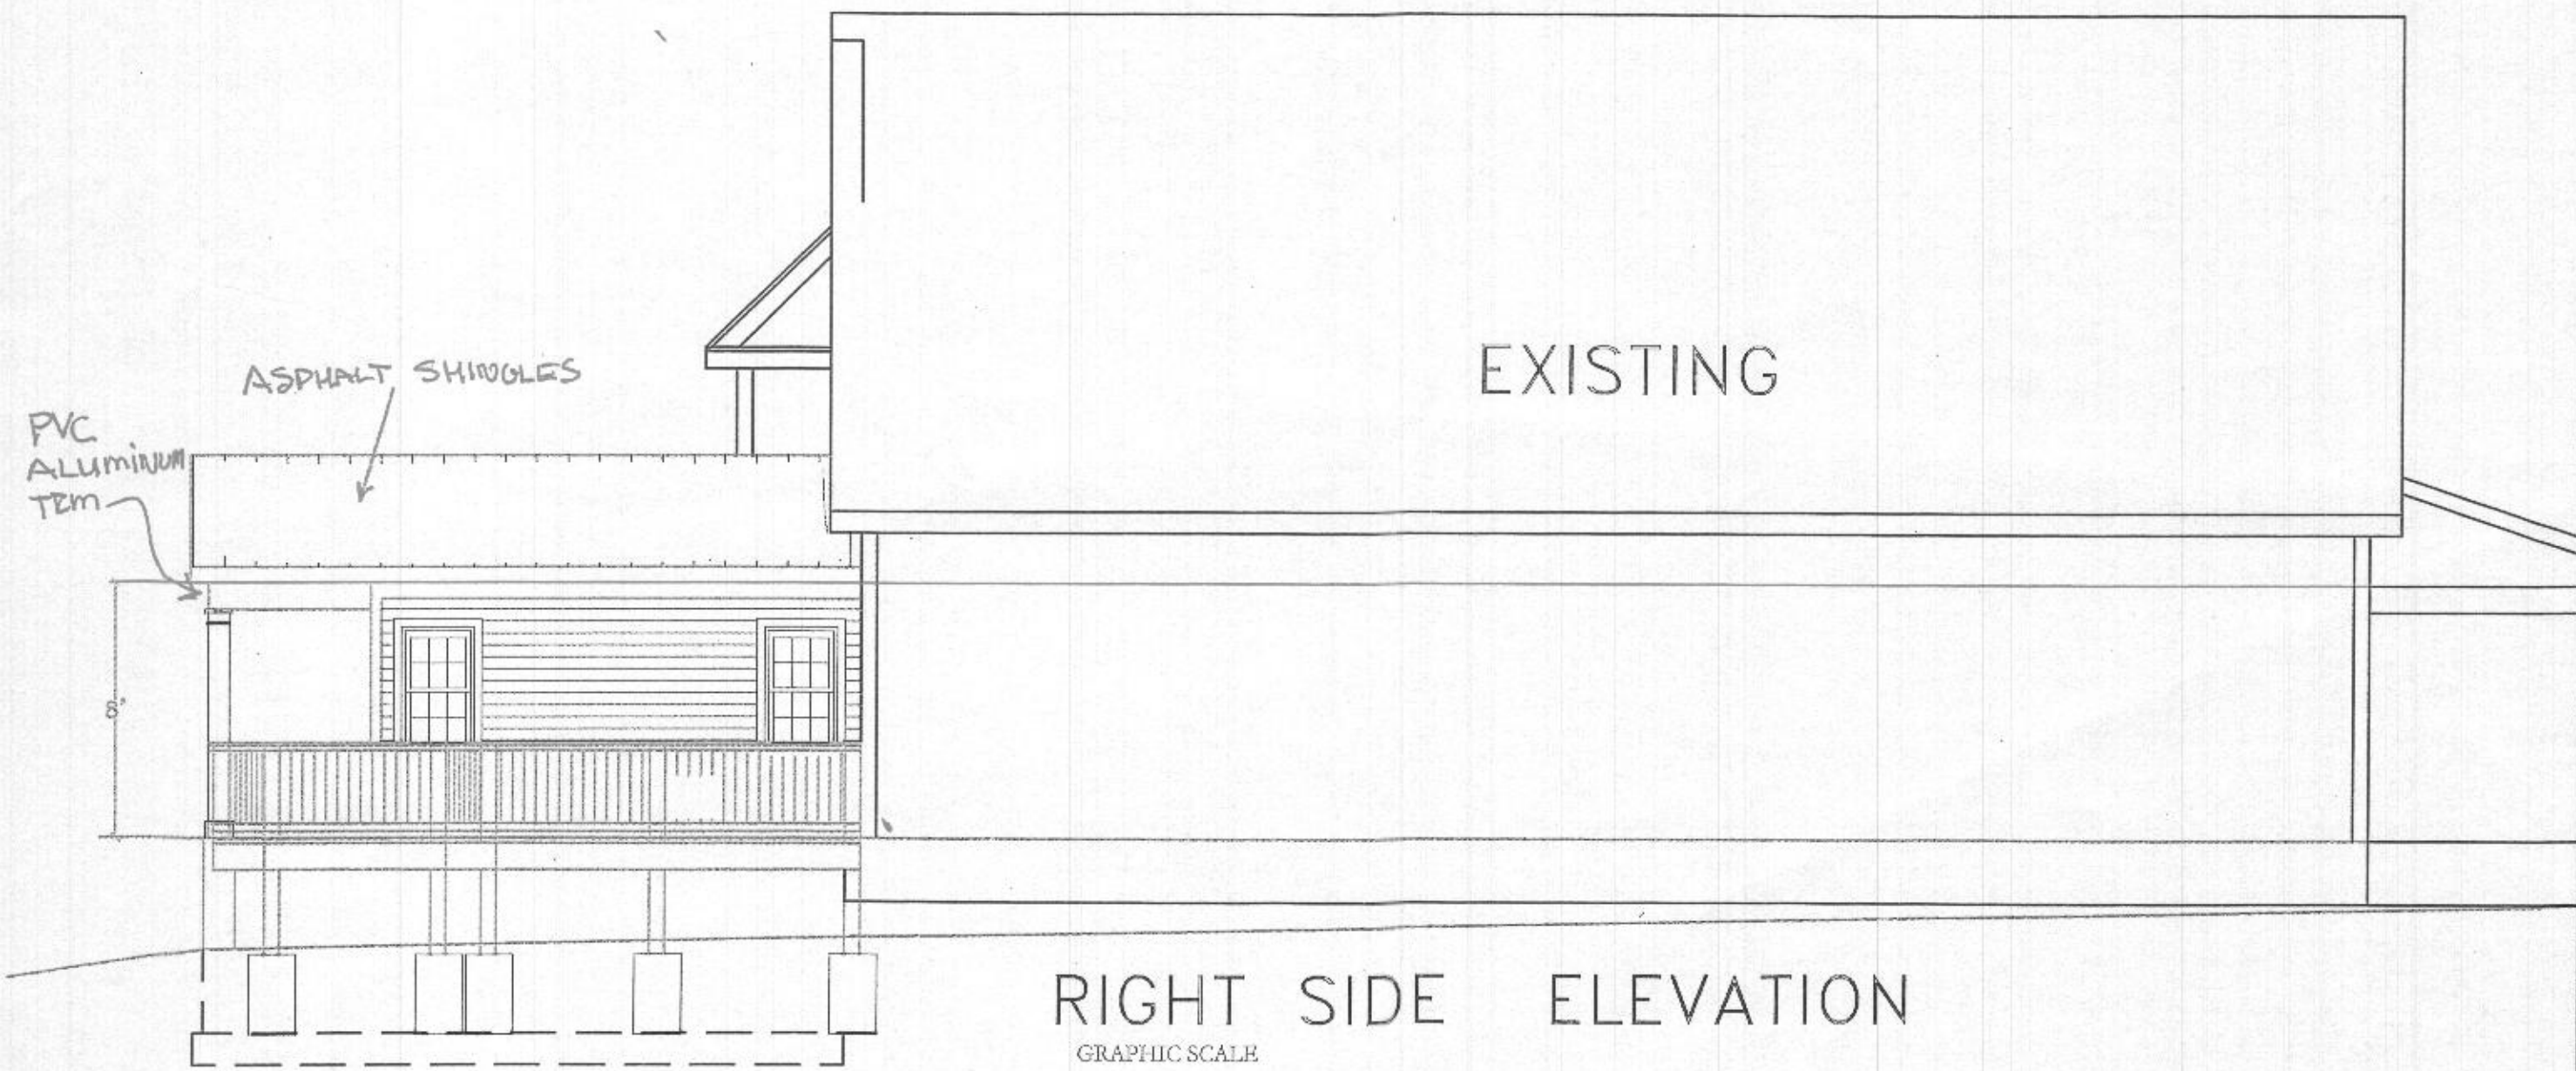

RIGHT SIDE ELEVATION

GRAPHIC SCALE

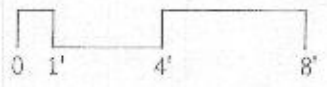



DANIELS & ASSOCIATES  
ARCHITECTS, Ltd.  
1115 Fry Hill Road  
Runk Valley, MD 21050  
Phone #100  
(410) 860-3669

ADDITION TO AN EXISTING SINGLE FAMILY DWELLING  
4333 MAISEL FARM LANE  
HOWARD COUNTY, MARYLAND

Date: 10-4-23


Revisions	No.	Date	Reference

Drawing Title  
RIGHT SIDE ELEVATION  
3/16"=1'-0"  
Drawing Number  
A2

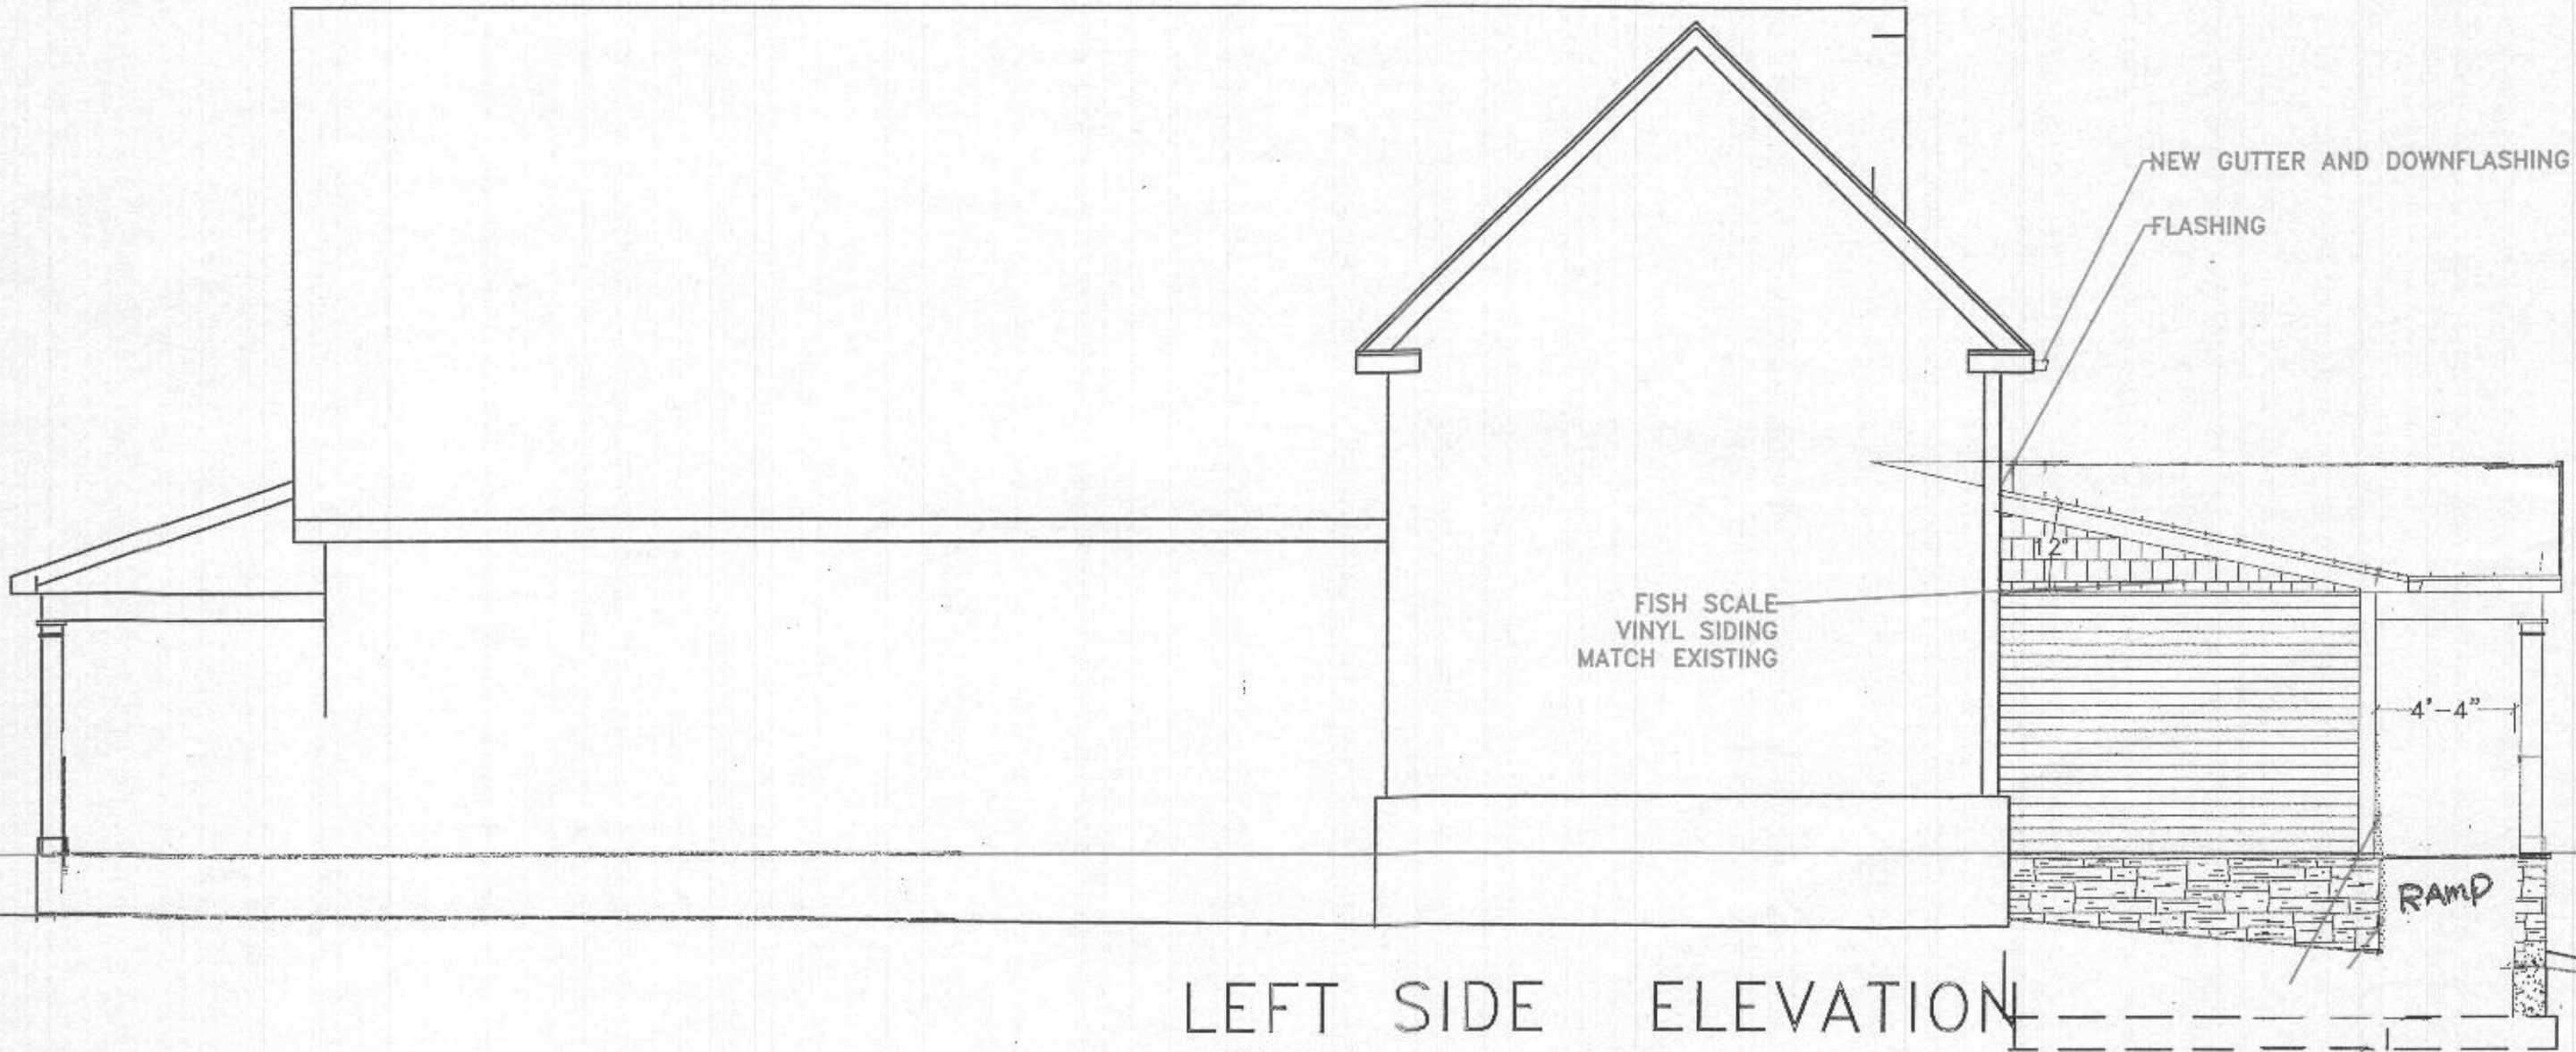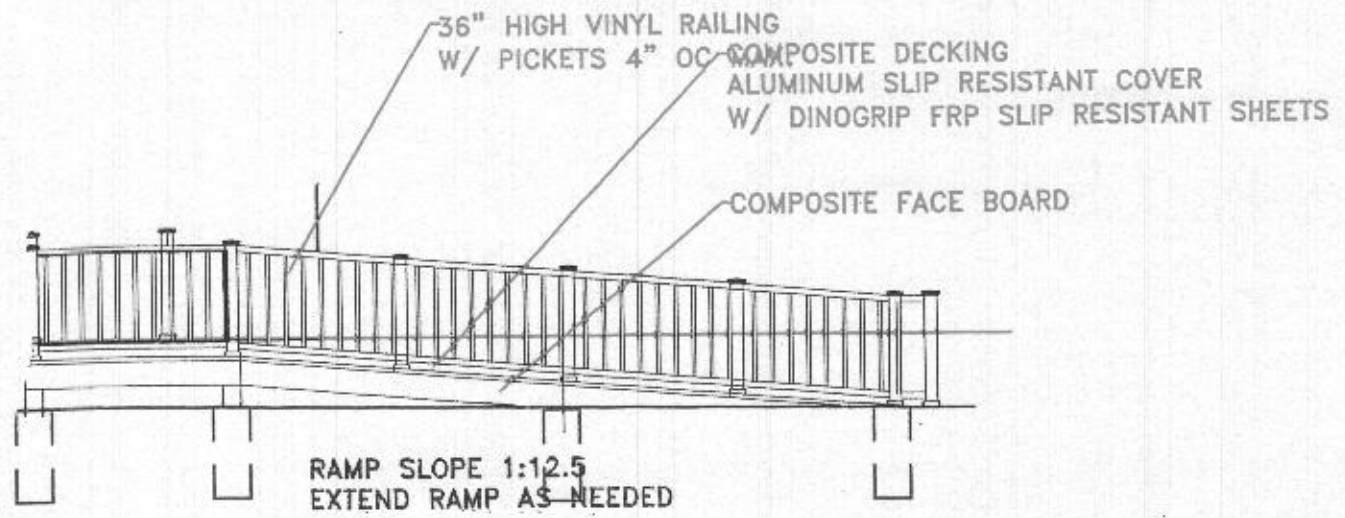

LEFT SIDE ELEVATION

GRAPHIC SCALE

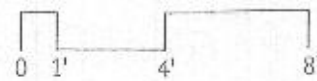

DANIELS & ASSOCIATES  
ARCHITECTS, Ltd.



1119 Ivy Hill Road  
Mount Valley, MD 21080 (410) 569-3088  
Suite #100

ADDITION TO AN EXISTING SINGLE FAMILY DWELLING

4333 MAISEL FARM LANE

HOWARD COUNTY, MARYLAND


Date: 10-4-22

Revisions No.	Date	Reference


Drawing Title  
LEFT SIDE  
ELEVATION  
3/16"=1'-0"

Drawing Number

A3

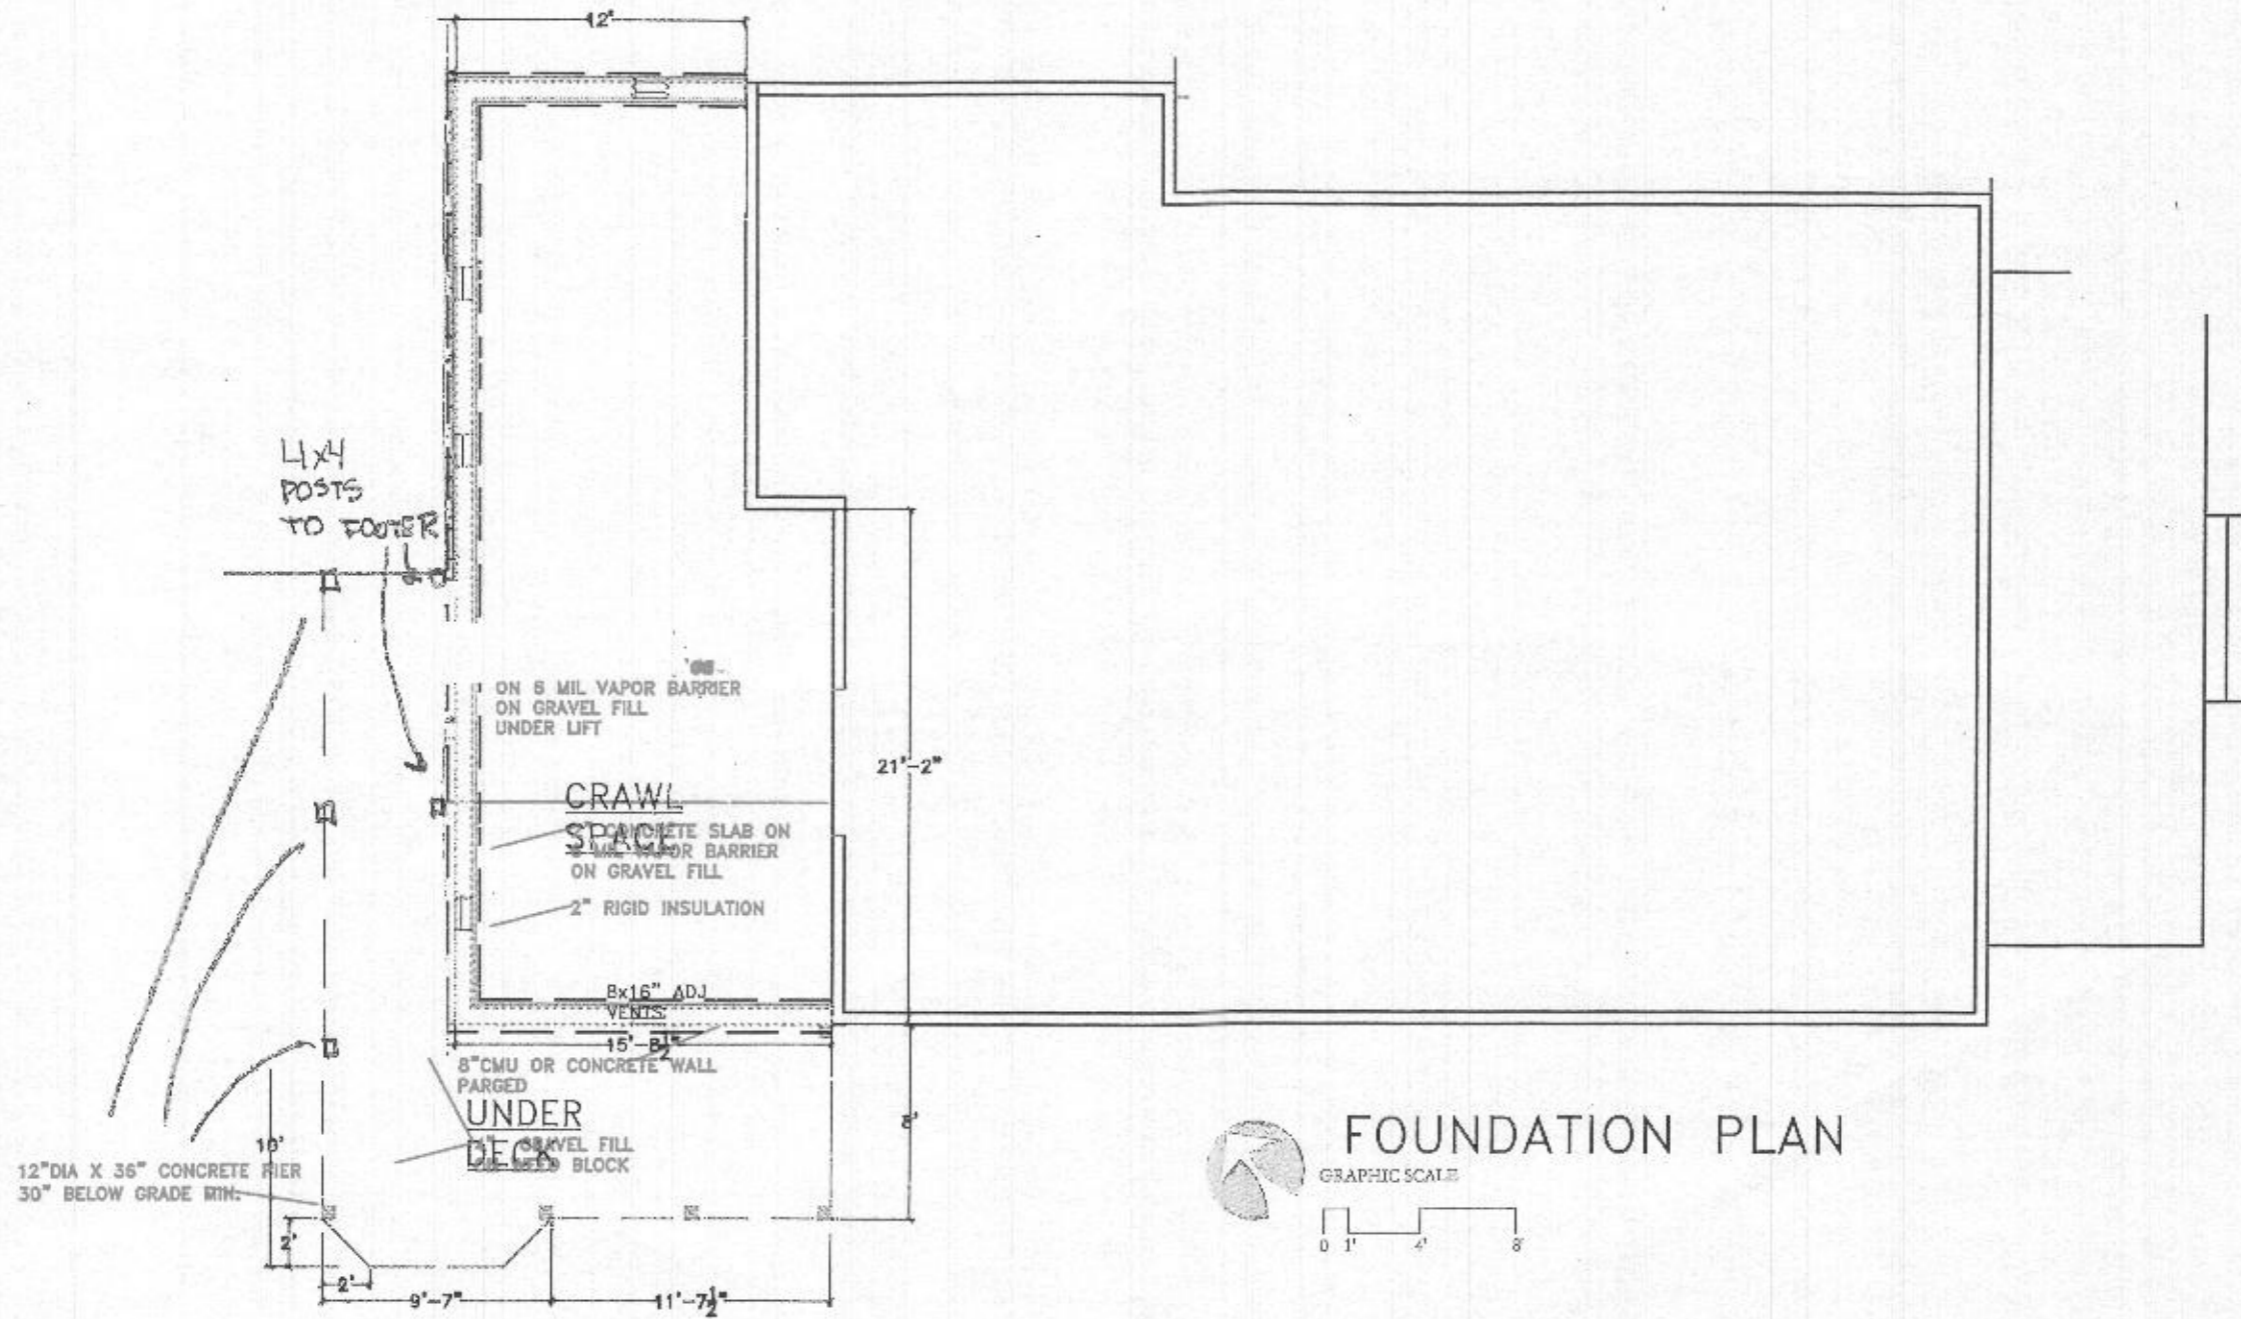

### FOUNDATION PLAN

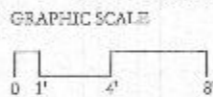

ADDITION TO AN EXISTING SINGLE FAMILY DWELLING  
**4333 MAISEL FARM LANE**  
HOWARD COUNTY, MARYLAND

Date: 10-4-22


Revisions	No.	Date	Reference

Drawing Title  
**FOUNDATION PLAN**  
1/8"=1'-0"  
Drawing Number  
**A4**

Date: 10-4-22

Revisions No.	Date	Reference

Drawing Title  
**1ST FLOOR PLAN**  
 3/16  
 1/8" = 1'-0"  
 Drawing Number  
**A5**

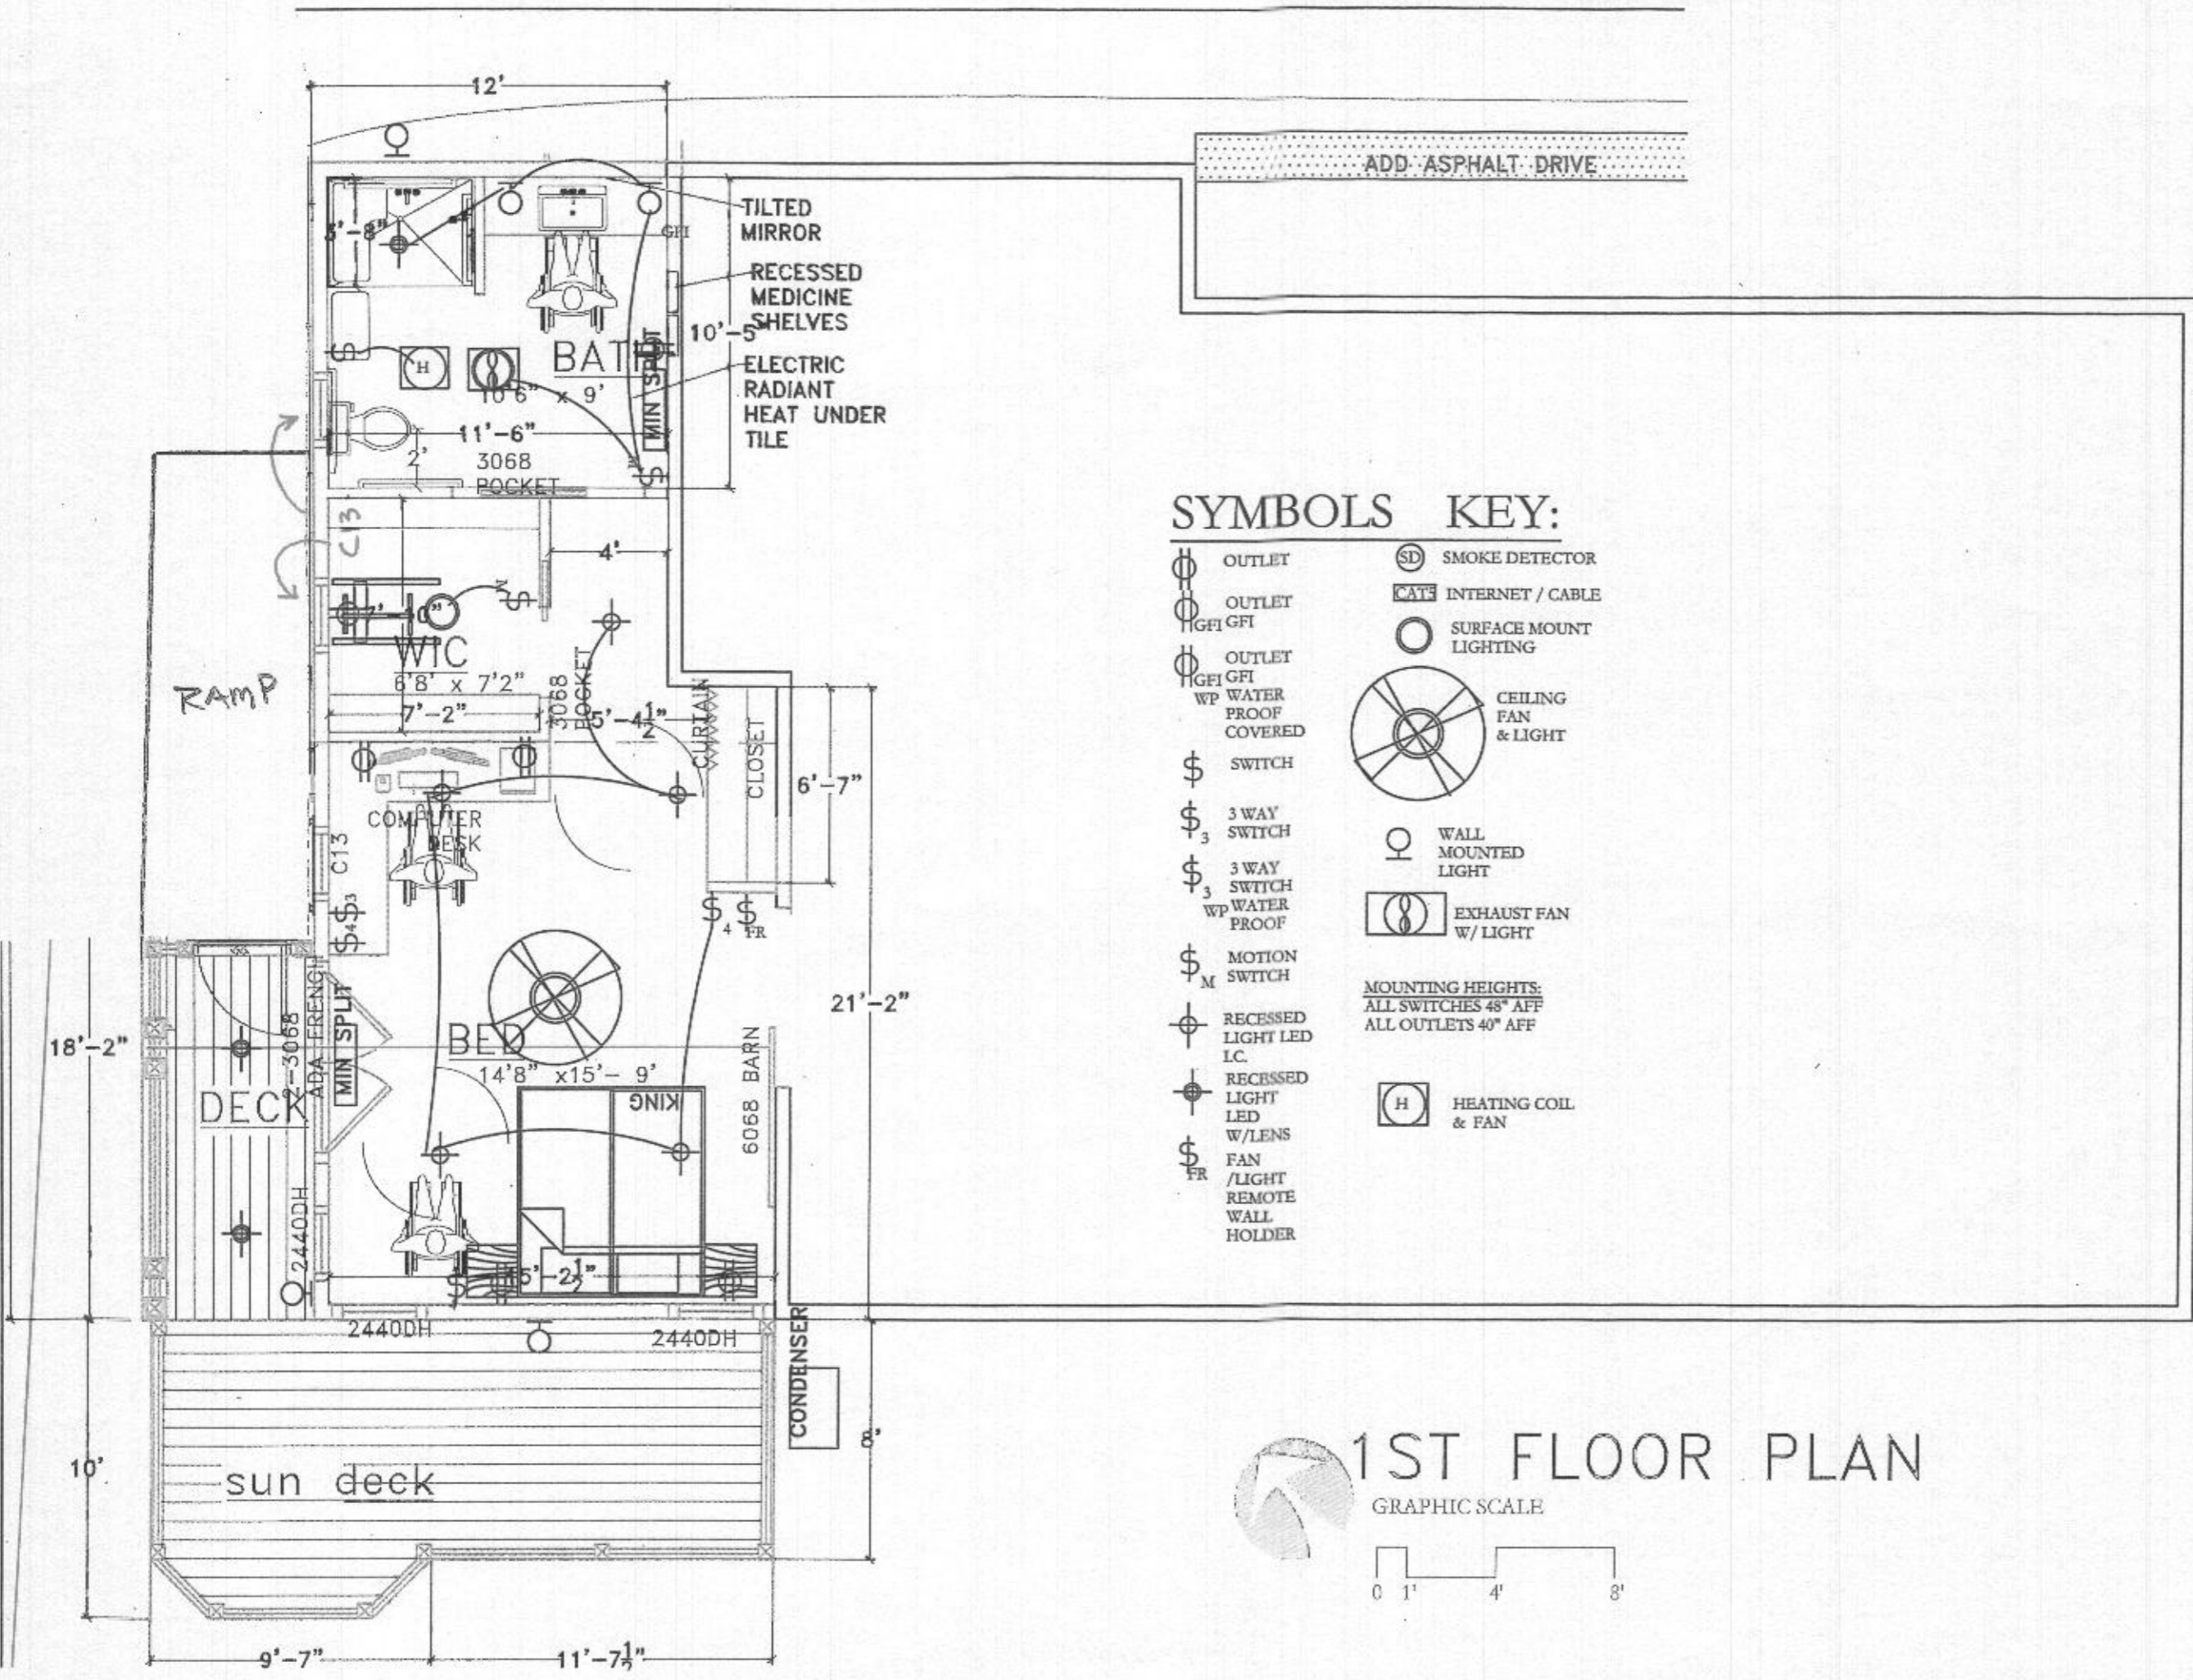

### SYMBOLS KEY:

	OUTLET		SMOKE DETECTOR
	OUTLET GFI		INTERNET / CABLE
	OUTLET GFI WATER PROOF COVERED		SURFACE MOUNT LIGHTING
	SWITCH		CEILING FAN & LIGHT
	3 WAY SWITCH		WALL MOUNTED LIGHT
	3 WAY SWITCH WATER PROOF		EXHAUST FAN W/ LIGHT
	MOTION SWITCH	<b>MOUNTING HEIGHTS:</b> ALL SWITCHES 48" AFF ALL OUTLETS 40" AFF	
	RECESSED LIGHT LED I.C.		HEATING COIL & FAN
	RECESSED LIGHT LED W/LENS		
	FAN /LIGHT REMOTE WALL HOLDER		

## 1ST FLOOR PLAN

GRAPHIC SCALE