

LAYOUT \_\_\_\_\_  
INSP 1 11/26/12 INSP 3 \_\_\_\_\_  
INSP 2 \_\_\_\_\_ INSP 5 \_\_\_\_\_

ISSUE DATE: 10/15/12

P 535954

APPROVAL DATE: \_\_\_\_\_

A \_\_\_\_\_

# PERMIT

## SHARED SEPTIC SYSTEM

1-313

Tax ID # 03-351653  
**HOUSE SEWER LINE CONNECTION**

**HOWARD COUNTY HEALTH DEPARTMENT  
BUREAU OF ENVIRONMENTAL HEALTH**

Hatfield's Equipment IS PERMITTED TO INSTALL  ALTER

ADDRESS: P.O. Box 519 PHONE NUMBER: 410-465-6105

SUBDIVISION Riverwood Phase II LOT NUMBER: 77

ADDRESS: 11221 Kinsale Court PROPERTY OWNER: Camberley Homes

NUMBER OF BEDROOMS: 5

**HOUSE SERVED BY PUBLIC WATER? NO**

LOCATION:	Install 4" house sewer line connection per the approved site plan.
NOTES:	This permit is limited to the installation of the individual house sewer line connection and installation of the grinder pump, if applicable. The Howard County Bureau of Utilities must be contacted for scheduling of inspection of these items as well, at 410-313-4900.

PLANS APPROVED: Dana Bernard DATE: 10/15/12

### PERMIT VOID AFTER 2 YEARS

1. CONTRACTOR IS RESPONSIBLE FOR SCHEDULING A PRE-CONSTRUCTION INSPECTION FOR ALL INSTALLATIONS.
2. ALL PARTS OF SEPTIC SYSTEM SHALL BE 100 FEET FROM ANY WATER WELL UNLESS SPECIFICALLY AUTHORIZED.
3. MANHOLE RISERS REQUIRED ON ALL SEPTIC TANKS AND PUMP CHAMBERS UNLESS SPECIFICALLY AUTHORIZED.
4. CONTRACTOR RESPONSIBLE FOR COMPLIANCE WITH APPLICABLE REGULATIONS, GUIDELINES AND THE TERMS OF THIS PERMIT.
5. NEITHER THE HOWARD COUNTY COUNCIL NOR THE HEALTH DEPARTMENT IS RESPONSIBLE FOR THE SUCCESSFUL OPERATION OF ANY SYSTEM.
6. PERMITTEE RESPONSIBLE FOR OBTAINING FINAL APPROVAL ON THIS PERMIT.

**CALL 410-313-1771 FOR INSPECTION HOUSE CONNECTION**

NOT TO SCALE

TRENCH/DRAINFIELD DATA  
WIDTH INLET BOTTOM

~~NUMBER OF TRENCHES \_\_\_\_\_  
TOTAL LENGTH \_\_\_\_\_  
ABSORPTION AREA \_\_\_\_\_  
DISTRIBUTION BOX LEVEL \_\_\_\_\_  
DISTRIBUTION BOX BAFFLE \_\_\_\_\_  
DISTRIBUTION BOX PORT \_\_\_\_\_~~

SEPTIC TANK DATA

~~SEPTIC TANK 1 LEVEL \_\_\_\_\_  
MANUFACTURER \_\_\_\_\_  
CAPACITY \_\_\_\_\_ GAL  
SEAM LOC \_\_\_\_\_  
TANK LID DEPTH \_\_\_\_\_  
BAFFLES \_\_\_\_\_  
BAFFLE FILTER \_\_\_\_\_  
MANHOLE LOC \_\_\_\_\_  
6" PORT LOC \_\_\_\_\_  
WATERTIGHT TEST \_\_\_\_\_  
SLOTTED \_\_\_\_\_  
DATE ON LID \_\_\_\_\_~~

PUMP/SEPTIC TANK LEVEL

~~MANUFACTURER \_\_\_\_\_  
CAPACITY \_\_\_\_\_ GAL  
SEAM LOC \_\_\_\_\_  
TANK LID DEPTH \_\_\_\_\_  
BAFFLES \_\_\_\_\_  
BAFFLE FILTER \_\_\_\_\_  
MANHOLE LOC \_\_\_\_\_  
6" PORT LOC \_\_\_\_\_  
WATERTIGHT TEST \_\_\_\_\_  
SLOTTED \_\_\_\_\_  
DATE ON LID \_\_\_\_\_~~

See Attached  
As Built from  
Contractor

ROAD NAME

PRE-CONSTRUCTION:

\_\_\_\_\_  
\_\_\_\_\_  
\_\_\_\_\_  
\_\_\_\_\_

INSTALLATION: 11/26/12 Contractor started site late. 2am hrs. only started plumbing. ~ 13' stubbed out from grade pump. If completed today, ok to take pictures of the - in and construct as-built. Confirm connections w/ utilities (KW) Need: Pump/Alarm structure from utilities

FINAL INSPECTOR HS


DATE OF APPROVAL 1/3/13

Riverwood II

11221 Kinsale Court

Lot 77

Septic asbuilt for Kevin Wolf

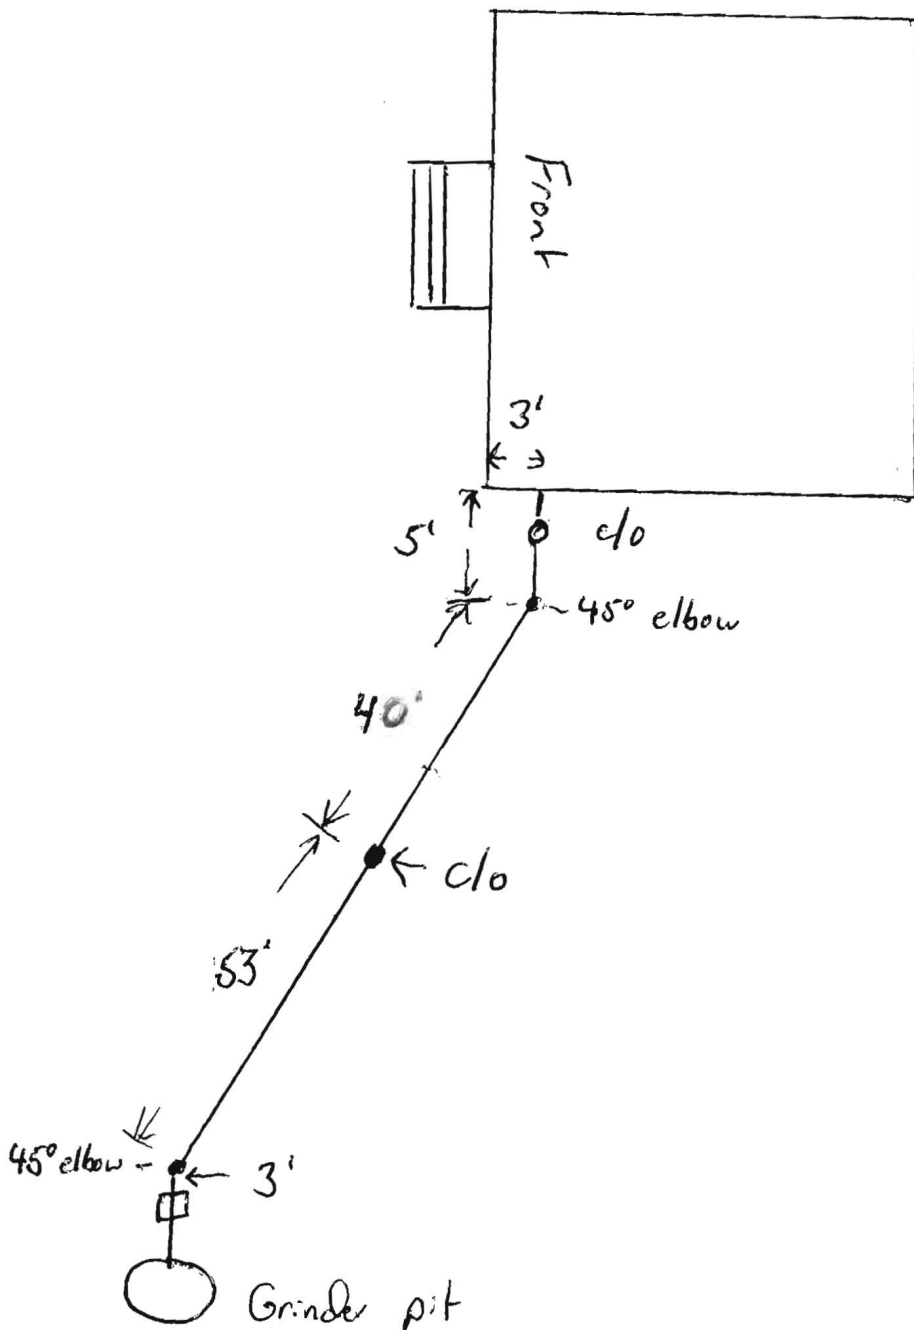



## Martin, Sharhonda

---

**From:** Tudor, Matt  
**Sent:** Thursday, January 03, 2013 12:05 PM  
**To:** Martin, Sharhonda  
**Subject:** FW: U & O Release 11221 Kinsale Ct

---

**From:** Pickett, Tom  
**Sent:** Friday, December 21, 2012 11:27 AM  
**To:** Day, Lori; Tudor, Matt; Hart, Amy; Vanderveer, Shaun  
**Cc:** Pickett, Tom  
**Subject:** U & O Release 11221 Kinsale Ct

This morning, I observed the start-up of a Sewage Grinder Pump at the Riverwood Shared Septic System:

Riverwood , Contract 50-4287-D  
Winchester Homes Lot #77  
11221 Kinsale Court  
Ellicott City, MD 21042


The Sewage Grinder Pump test was successful ; the Bureau of Utilities releases its hold on this property for U & O.

This is the 7th lot on the shared septic system at this location.

Matt  
410-313-4934 office  
410-978-1320 mobile

10/ 11/26/12

TYPAR TYPAR TYPAR TYPAR TYPAR

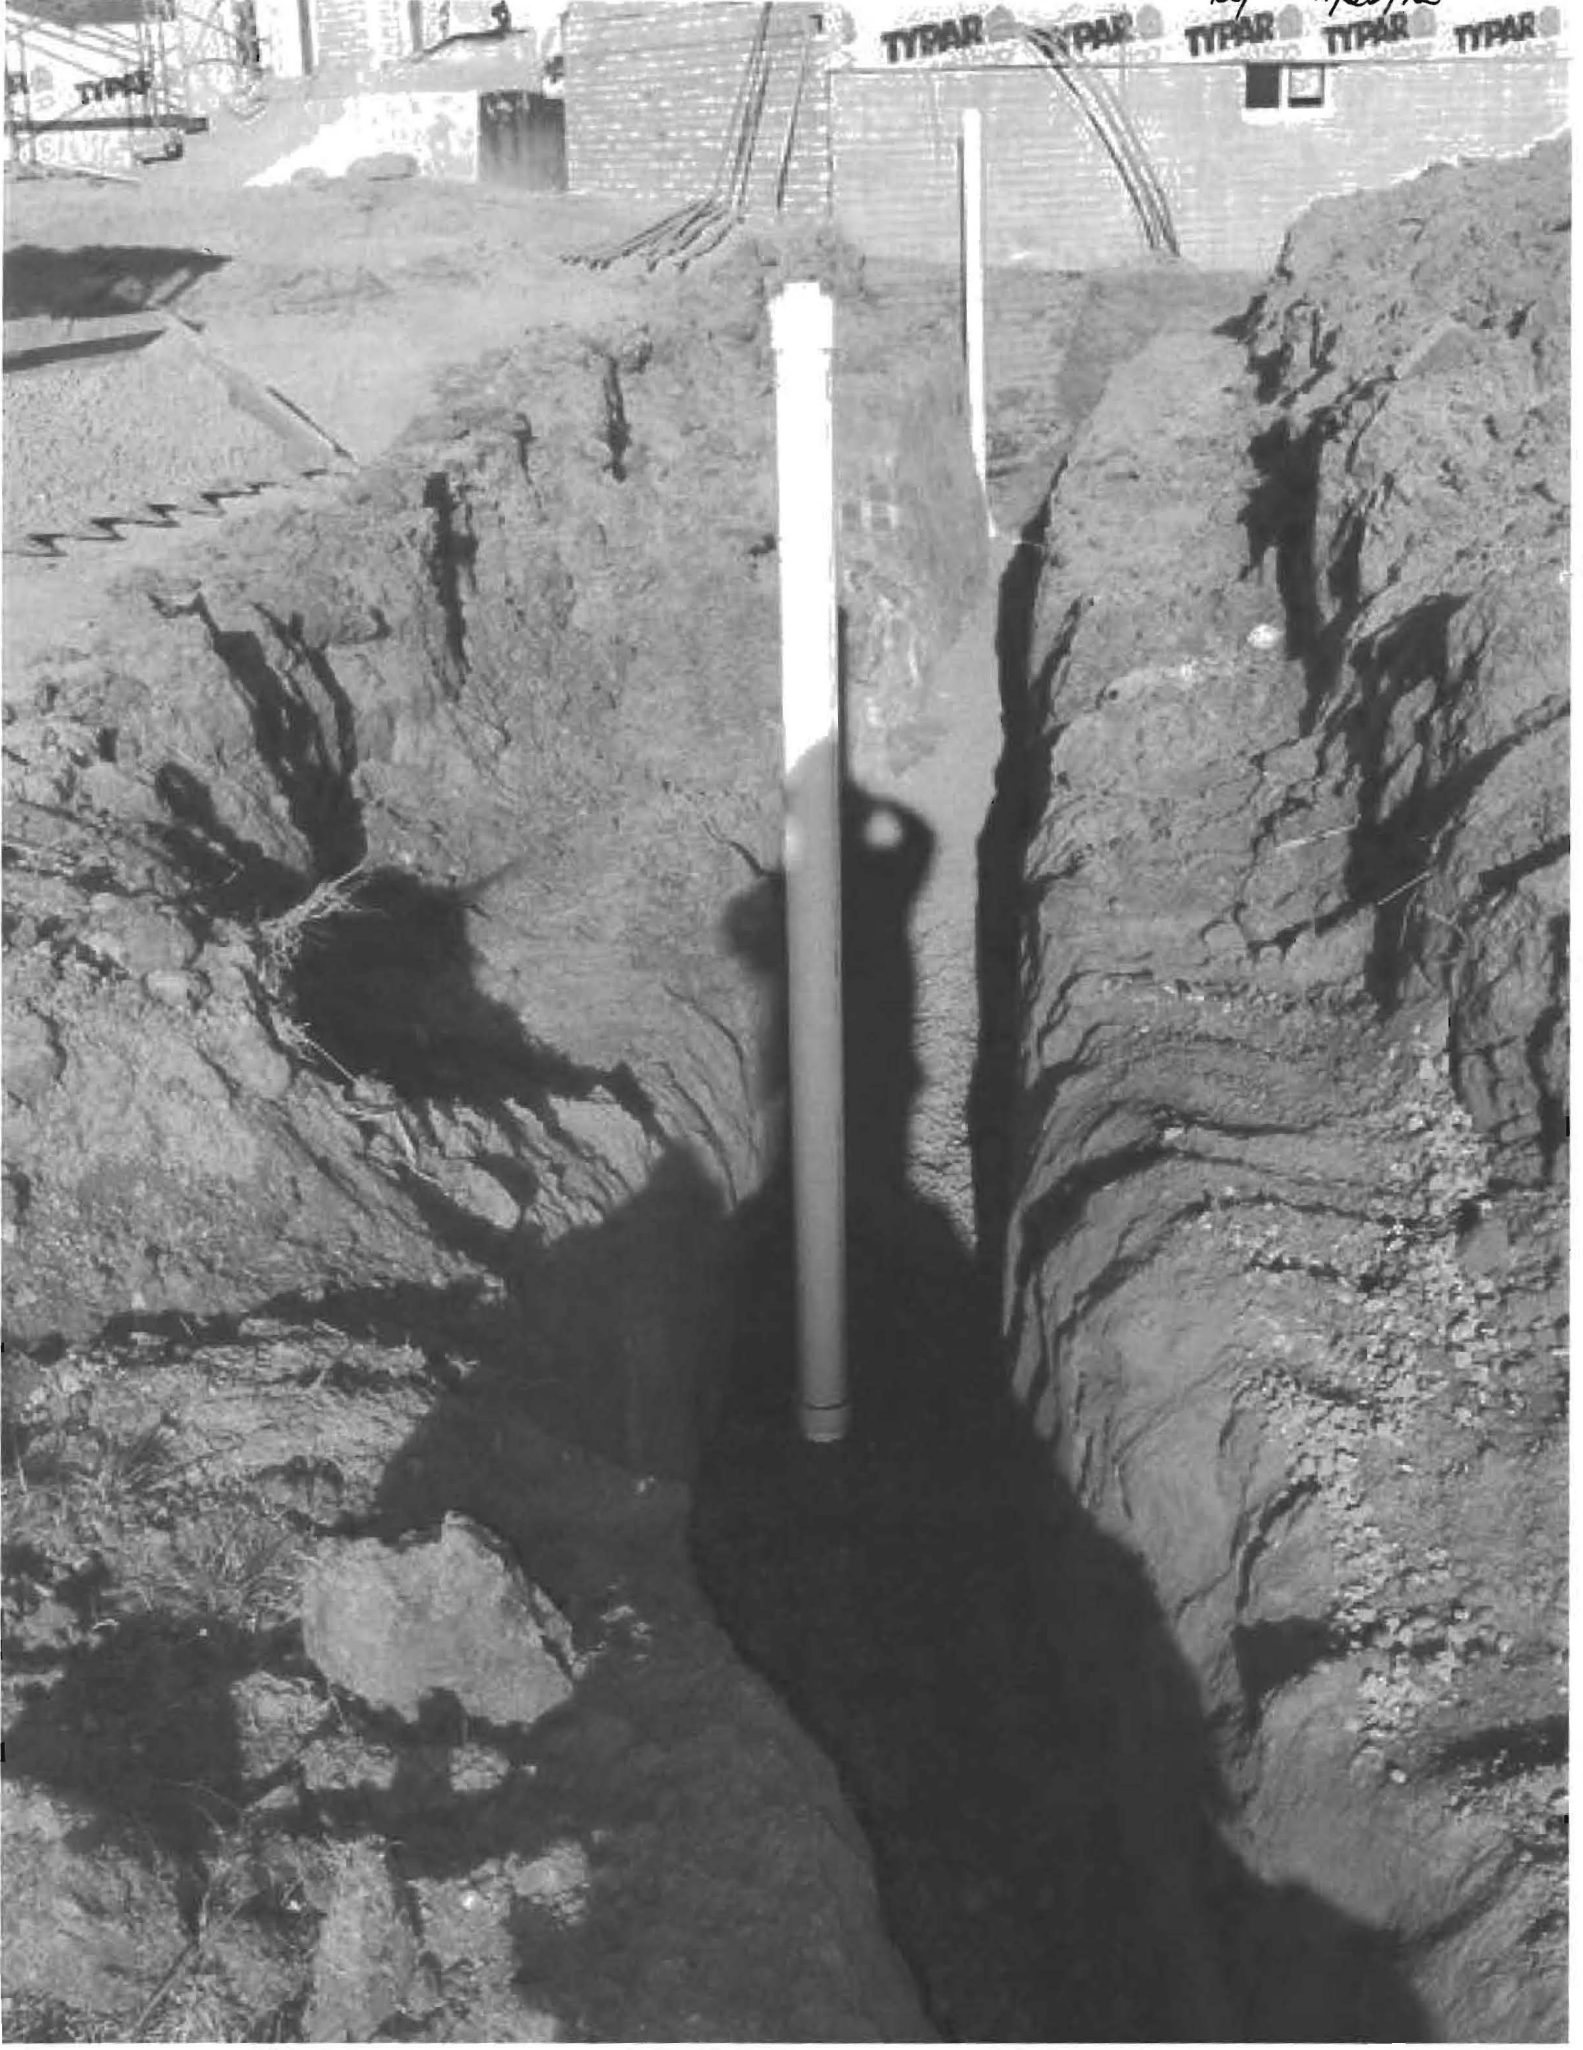

11/26/12

