

Real Property Data Search (w3)

Search Result for HOWARD COUNTY


View Map		View GroundRent Redemption				View GroundRent Registration				
Tax Exempt:		Special Tax Recapture:								
Exempt Class:		NONE								
Account Identifier:		District - 03 Account Number - 280829								
Owner Information										
Owner Name:		STEIDL RYAN FENWICK AYMEE				Use:		RESIDENTIAL		
Mailing Address:		1425 MARRIOTTSVILLE RD MARRIOTTSVILLE MD 21104-1303				Principal Residence:		YES		
						Deed Reference:		/18729/ 00096		
Location & Structure Information										
Premises Address:		1425 MARRIOTTSVILLE RD MARRIOTTSVILLE 21104-0000				Legal Description:		LOT 1 4.535 A 1425 MARRIOTTSVILLE RD MARRIOTTSVILLE		
Map:	Grid:	Parcel:	Sub District:	Subdivision:	Section:	Block:	Lot:	Assessment Year:	Plat No:	5113
0010	0010	0130		0003			1	2019	Plat Ref:	
Special Tax Areas:					Town:		NONE			
					Ad Valorem:		100			
					Tax Class:					
Primary Structure Built		Above Grade Living Area		Finished Basement Area		Property Land Area		County Use		
1925		1,320 SF				4.5300 AC				
Stories	Basement	Type		Exterior	Full/Half Bath	Garage	Last Major Renovation			
2	NO	STANDARD UNIT		SIDING	1 full					
Value Information										
		Base Value		Value		Phase-in Assessments				
				As of		As of		As of		
		01/01/2019		07/01/2019		07/01/2020				
Land:		209,900		236,400						
Improvements		67,600		66,500						
Total:		277,500		302,900		285,967		294,433		
Preferential Land:		0				0				
Transfer Information										
Seller: CURTIS THOMAS PATRICK JR				Date: 06/19/2019			Price: \$295,000			
Type: ARMS LENGTH IMPROVED				Deed1: /18729/ 00096			Deed2:			
Seller: BOYER CHARLOTTE				Date: 12/11/1991			Price: \$113,000			
Type: ARMS LENGTH IMPROVED				Deed1: /02458/ 00193			Deed2:			
Seller:				Date:			Price:			
Type:				Deed1:			Deed2:			
Exemption Information										
Partial Exempt Assessments:		Class		07/01/2019			07/01/2020			
County:		000		0.00						
State:		000		0.00						
Municipal:		000		0.00 0.00			0.00 0.00			
Tax Exempt:		Special Tax Recapture:								
Exempt Class:		NONE								
Homestead Application Information										

Homestead Application Status: No Application

Homeowners' Tax Credit Application Information

Homeowners' Tax Credit Application Status: No Application **Date:**

1. This screen allows you to search the Real Property database and display property records.
2. Click **here** for a glossary of terms.
3. Deleted accounts can only be selected by Property Account Identifier.
4. The following pages are for information purpose only. The data is not to be used for legal reports or documents. While we have confidence in the accuracy of these records, the Department makes no warranties, expressed or implied, regarding the information.

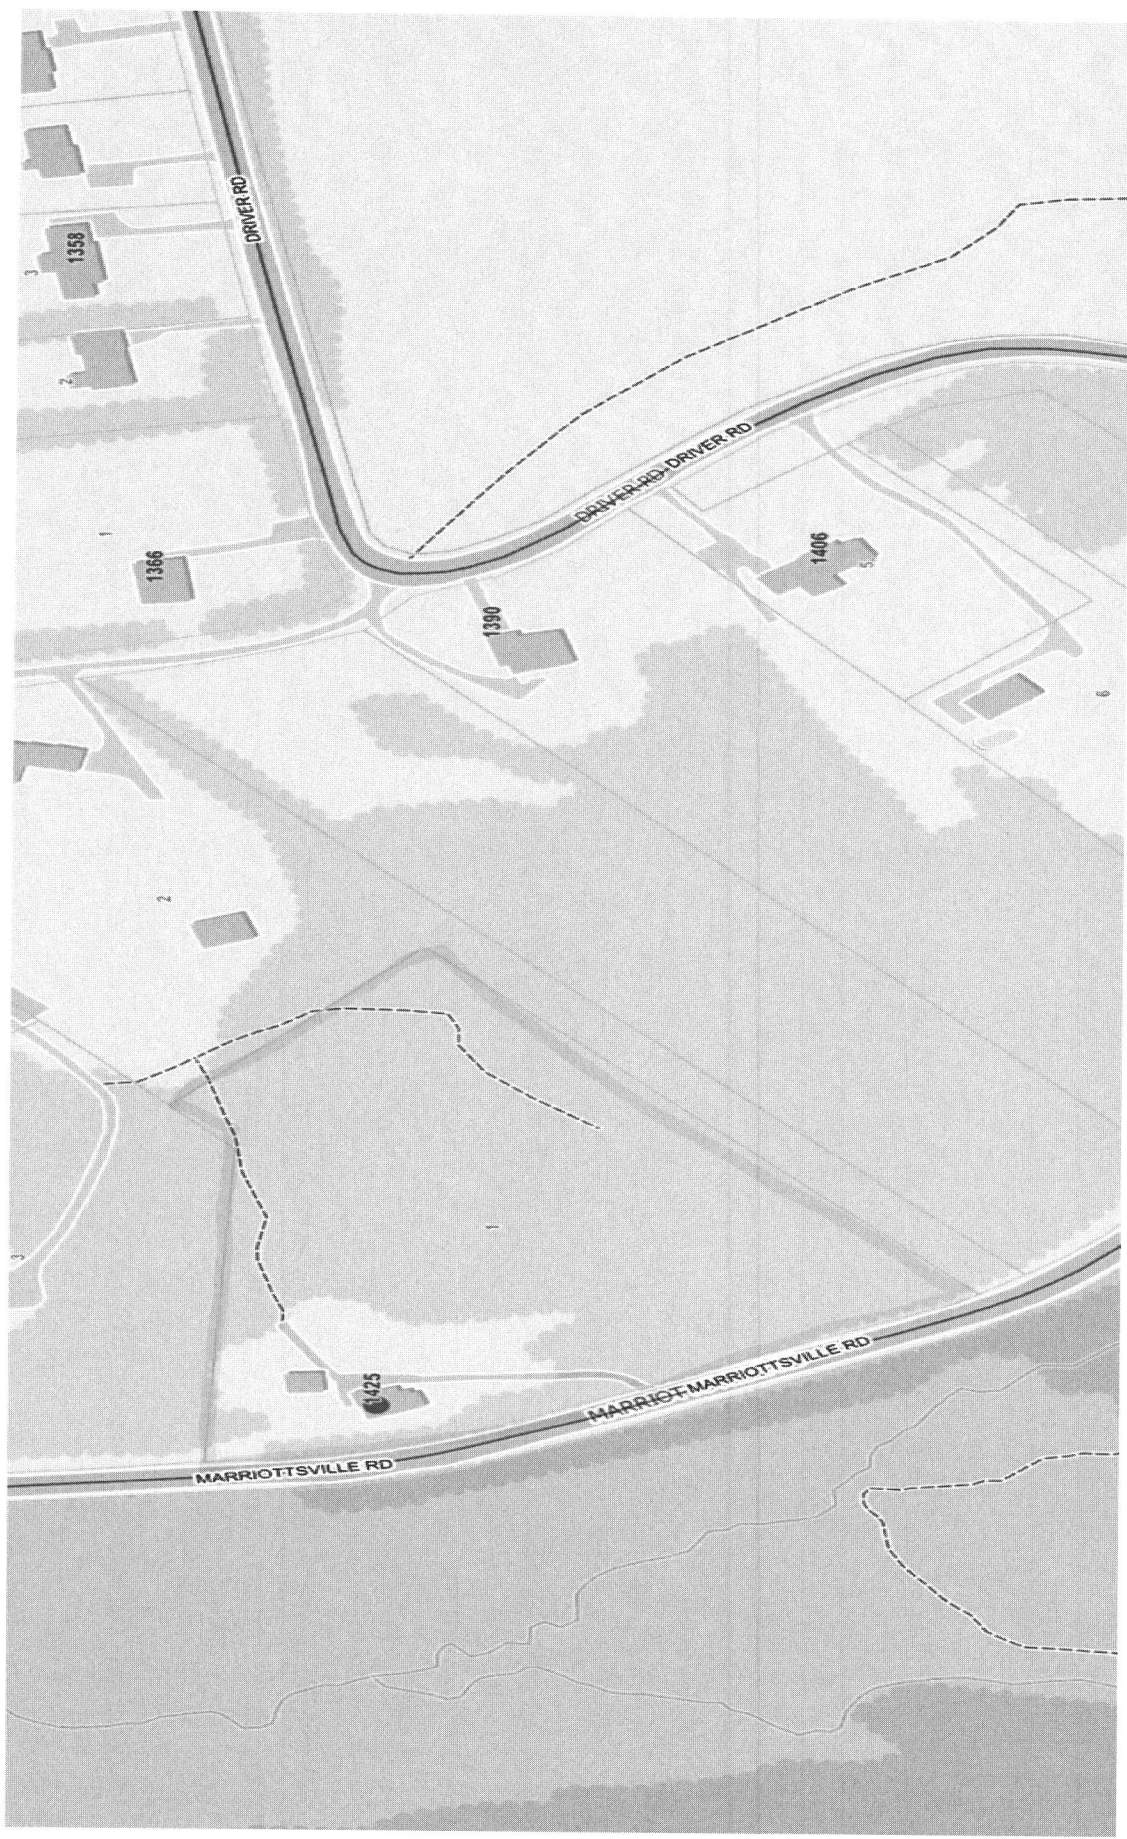

Howard County, Maryland Interactive Map

1425 MARRIOTTSVILLE RD

SUBDIVISION:

Boyer Property

A 47503

LOT NUMBER: /

platted access: Marriottsville Rd
poss. actual access: Driver Rd.

DRY WELL OR DRY WELL AND TRENCH

	<u>Septic Tank</u>	_____ sq. ft./bedroom
3 bedroom	1000 gallon	<u>Minimum Total Square Feet</u>
4 bedroom	1250 gallon	_____
5 bedroom	1500 gallon	_____

Inlet _____ feet below original grade.
 Bottom maximum depth _____ feet below original grade.
 Effective area begins at _____ feet below original grade.

NOTE: If trench is used to make up absorbent area, run the trench on level ground and leave a 5-foot earth buffer between dry well and trench. No trench is to exceed 100 feet in length. Trench inlet to be same as dry well, with _____ feet of stone below distribution pipe.

TRENCHES

Trench to be 3 wide. 180 sq. ft./bedroom
 Inlet 3 feet below original grade.
 Bottom maximum depth 5 feet below original grade.
 Effective area begins at 3 feet below original grade.
2 feet of stone below distribution pipe.

- NOTE:
- (1) No trench to exceed 100 feet in length.
 - (2) If more than one trench used, a distribution box is required.
 - (3) Trenches to be installed on level ground.
 - (4) Call for inspection of trench before gravel is installed.
 - (5) Provide 6" - 8" diameter cleanout and cap to grade or above on septic tank and drywell.
 - (6) If a garbage disposal is used, increase septic tank capacity by 50% and increase absorbent sidewall area by 22%.

LOCATION: PLACE THE DISTRIBUTION BOX 70' FROM THE REAR (228.14') LOT LINE AND 140' FROM THE RIGHT (580.66') LOT LINE. RUN TRENCHES ON CONTOUR IN BOTH DIRECTIONS.

MUR 4/13/91

used Oct. 2 10
- 1st. Add.

APPLICATION

PERCOLATION TESTING

A 47503

P _____

HOWARD COUNTY HEALTH DEPARTMENT
BUREAU OF ENVIRONMENTAL HEALTH
P.O. BOX 476 ELLICOTT CITY, MARYLAND 21043
TELEPHONE: 461-9933

DISTRICT _____

DATE 9-24-91

NOTE TO INSPECTOR,
CONFIRM EXISTING
WELL & SEPTIC w/o
CW

TO: THE COUNTY HEALTH OFFICER
ELLICOTT CITY, MARYLAND

I, HEREBY, APPLY FOR THE NECESSARY TEST IN ORDER TO CONSTRUCT (OR RECONSTRUCT) A SEWAGE DISPOSAL SYSTEM.

PROPERTY OWNER Charlotte Boyer

ADDRESS 1425 Mannottsville Rd, Mannottsville, MD PHONE 21104

PROSPECTIVE BUYER THOMAS P. CURTIS 20710

ADDRESS 5443 TAUSSIG Rd, BLADENSBURG, MD PHONE 301-353-7199

PROPERTY LOCATION:

SUBDIVISION BOYER PROPERTY LOT NO. 1

ROAD AND DESCRIPTION 1425 Mannottsville Rd

TAX MAP 10 PARCEL # 130

SIZE OF LOT 4.535 Ac TYPE BLDG SFD
(SINGLE FAMILY DWELLING OR COMMERCIAL)

THE SYSTEM INSTALLED UNDER THIS APPLICATION IS ACCEPTABLE ONLY UNTIL PUBLIC FACILITIES BECOME AVAILABLE. I FULLY UNDERSTAND THE FEE CONNECTED WITH THE FILING OF THIS PERC TEST APPLICATION IS NON-REFUNDABLE UNDER ANY CIRCUMSTANCES. I ALSO AGREE TO COMPLY WITH ALL M.O.S.H.A. REQUIREMENTS IN TESTING THIS LOT. Thomas P Curtis 9-24-91

(SIGNATURE OF APPLICANT)

APPROVED BY _____ FOR _____ DATE _____

REJECTED BY _____ FOR _____ DATE _____

HOLD PENDING FURTHER TESTS _____ DATE _____

REASONS FOR REJECTION OR HOLDING PERC OK, HOLD FOR PLAT; EX HOUSE, SEPTIC, & WELL TO BE ABANDONED MR 10/16/91


HD-216

THIS IS NOT A PERMIT

A 47503

Lot 1

Lot 2 TO ACCESS OFF DRIVER RD

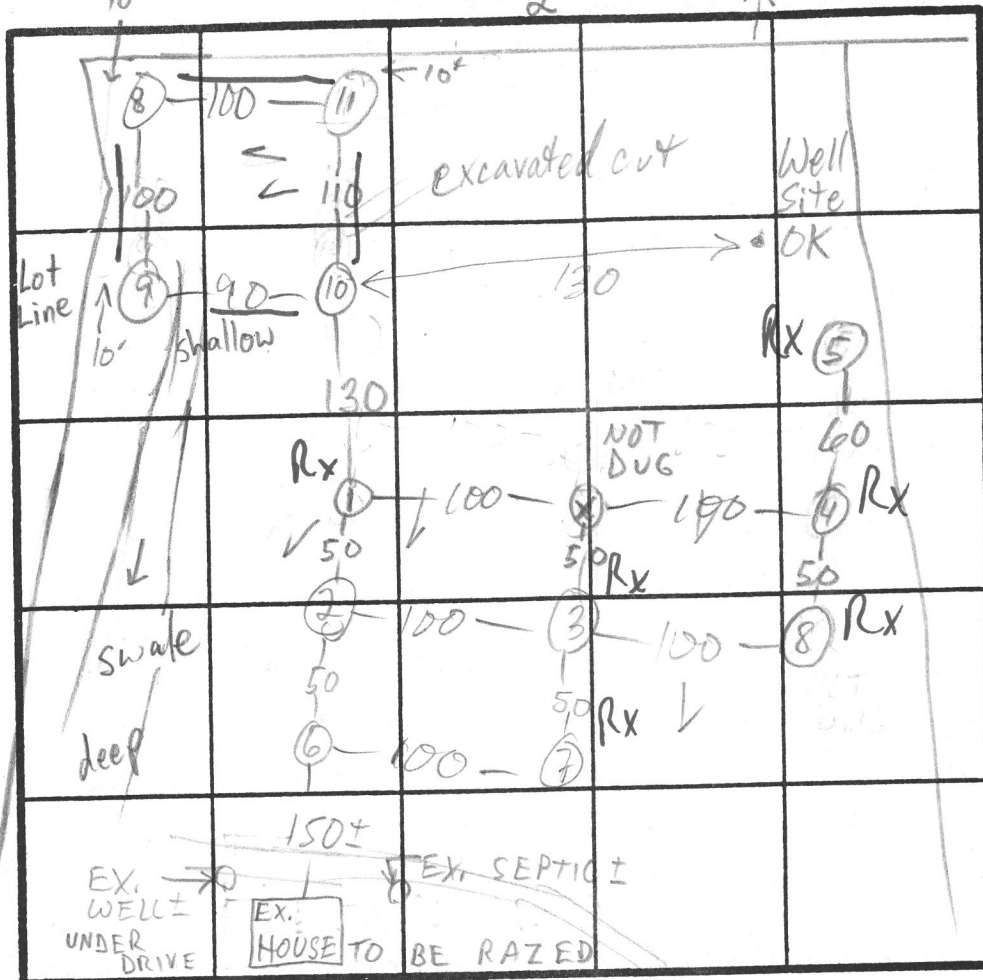

⑥
 Lt. tan powdery sa cl lm
 Lt. brn tan fine sa lm
 20% frags
 30-40% frags below 7'
 $\bar{x} = 7$
 Inlet 3'
 Bottom 5'
 180 A BR

SOIL PROFILE

①
 0'
 Lt. brn sa cl lm
 10% frags
 1/2-3/4'
 tan sa lm
 w/30-40% friable platy structured sandstone? + other frags
 harder frags @ bot
 9 HARD BOT

MARRIOTTSVILLE RD INDICATE NORTH - NAME ADJOINING ROADWAY AS BASE LINE.

②

2
 Lt. brn sa cl lm
 Lt. brn fine sa lm
 6
 Lt. brn fine sa lm w/ 35% shale hard frags
 NO HARD BOT

DATE	TEST NO.	DEPTH	PRE-WET		TEST - 1" DROP		TIME
			START	STOP	START	STOP	
10/10/91	1 S _i	2 1/2	10:51	10:58	10:58	11:36	FAST 3/4"
	1 S _v	3	TOO HARD				
	1 V	9	see profile				
	2 S	3 1/2	11:06	11:08	11:11	11:11	3 EST
	2 V	10 1/2	see profile				
	3 S	2 1/2	2:14:30	2:35	TOO SLOW		
	3 V	8	sim to ①		HARD BOT FAIL		
	4 S _i	2 1/2	2:35	2:41	2:41	2:53	12
	4 V	8	sim to ①		HARD BOT		
	5 V	3	SOLID RX		FAIL		
	6 S	3 1/2	3:31	3:56	3:56:45	3:57:45	FAST 1
	6 S	3 1/2	3:58	3:59	3:59	4:01	2
	6 V	9 1/2	see profile				

REMARKS

TYPE OF SOIL

TESTED BY

USE ⑧-⑨-⑩-⑪
 M. Rifkin

ALSO PRESENT

owner, Souder

APPLICATION

PERCOLATION TESTING

A 47503

P _____

HOWARD COUNTY HEALTH DEPARTMENT
BUREAU OF ENVIRONMENTAL HEALTH
P.O. BOX 476 ELLICOTT CITY, MARYLAND 21043
TELEPHONE: 461-9933

DISTRICT _____

DATE _____

TO: THE COUNTY HEALTH OFFICER
ELLICOTT CITY, MARYLAND

I, HEREBY, APPLY FOR THE NECESSARY TEST IN ORDER TO CONSTRUCT (OR RECONSTRUCT) A SEWAGE DISPOSAL SYSTEM.

PROPERTY OWNER _____

ADDRESS _____ PHONE _____

PROSPECTIVE BUYER _____

ADDRESS _____ PHONE _____

PROPERTY LOCATION:

SUBDIVISION Boyer Property LOT NO. 1

ROAD AND DESCRIPTION _____

TAX MAP 10 PARCEL # 130

SIZE OF LOT _____ TYPE BLDG _____
(SINGLE FAMILY DWELLING OR COMMERCIAL)

THE SYSTEM INSTALLED UNDER THIS APPLICATION IS ACCEPTABLE ONLY UNTIL PUBLIC FACILITIES BECOME AVAILABLE. I FULLY UNDERSTAND THE FEE CONNECTED WITH THE FILING OF THIS PERC TEST APPLICATION IS NON-REFUNDABLE UNDER ANY CIRCUMSTANCES. I ALSO AGREE TO COMPLY WITH ALL M.O.S.H.A. REQUIREMENTS IN TESTING THIS LOT.

(SIGNATURE OF APPLICANT)

APPROVED BY _____ FOR _____ DATE _____

REJECTED BY _____ FOR _____ DATE _____

HOLD PENDING FURTHER TESTS _____ DATE _____

REASONS FOR REJECTION OR HOLDING _____

THIS IS NOT A PERMIT

HD-216

⑧ - ⑪
SOIL PROFILE

0' dk. brn
sact lm

2' brn
sand
loam
10-30%
frags

↓

9-10

INDICATE NORTH - NAME ADJOINING ROADWAY AS BASE LINE.

DATE	TEST NO.	DEPTH	PRE-WET		TEST - 1" DROP		TIME
			START	STOP	START	STOP	
10/11/91	8 S	3	12:19	12:22	12:22	12:27	5
	8 V	9 1/2	see profile		NO HARD BOT		
	9 S	3	12:30	12:38	12:38	12:51	13
	9 V	10	sim to ①		20% blocky frags HARD BOT		
	10 S	2 1/2	12:52 12:54	12:58	12:58	12:53:30 1:00	FAST 2
	10 V	10	sim to ①		20-30% shake frags HARD BOT		
	11 S	3	1:05	1:10	1:10	1:19	9
	11 V	9	sim to ①		15-20% blocky frags some large HARD BOT		
10/10/91	7 V	4	SOLID RX -		FAIL		

REMARKS _____

TYPE OF SOIL _____

TESTED BY M. Rifkin ALSO PRESENT owner, Soudier

C 1 - 4653 SEQUENCE NO. (DENV USE ONLY)
 (THIS NUMBER IS TO BE PUNCHED IN COLS. 3-6 ON ALL CARDS)

**STATE OF MARYLAND
 WELL COMPLETION REPORT**
 FILL IN THIS FORM COMPLETELY
 PLEASE PRINT OR TYPE

THIS REPORT MUST BE SUBMITTED WITHIN
 45 DAYS AFTER WELL IS COMPLETED.
 COUNTY NUMBER **A 47503**

ST/CO USE ONLY
 DATE RECEIVED [] [] [] [] [] [] [] []
 DATE WELL COMPLETED **1111291**

PERMIT NO. FROM "PERMIT TO DRILL WELL"
MD-88-1789

OWNER **Curtis Tom**
 STREET OR RFD **1425 Marriottsville Rd** TOWN **Woodstock**
 SUBDIVISION **BOYER PROPERTY** SECTION **1** LOT **1**

WELL LOG
 Not required for driven wells
 STATE THE KIND OF FORMATIONS PENETRATED, THEIR COLOR, DEPTH, THICKNESS AND IF WATER BEARING

DESCRIPTION (Use additional sheets if needed)	FEET		Check if water bearing
	FROM	TO	
Topsoil	0	2	
Br. mica	2	7	
Tan Sandstone	7	12	
Granite	12	44	
Tan Sandstone	44	46	
Granite	46	83	
Tan Sandstone	83	86	
Granite	86	115	
Tan Sandstone	115	118	
Granite	118	140	
Flint	140	145	
Granite	145	400	

GROUTING RECORD
 WELL HAS BEEN GROUTED (Circle Appropriate Box) **Y** **N**
 TYPE OF GROUTING MATERIAL
 CEMENT **CM** BENTONITE CLAY **BC**
 NO. OF BAGS **7** NO. OF POUNDS **700**
 GALLONS OF WATER **5**
 DEPTH OF GROUT SEAL (to nearest foot)
 from **0** ft. to **18** ft.

CASING RECORD
 casing types insert appropriate code below
ST **CO**
 STEEL CONCRETE
PL **OT**
 PLASTIC OTHER
 MAIN CASING TYPE Nominal diameter top (main) casing (nearest inch) Total depth of main casing (nearest foot)
ST **6** **21**

OTHER CASING (if used)
 diameter depth (feet)
 inch from to

SCREEN RECORD
 screen type or open hole insert appropriate code below
ST **BR** **HO**
 STEEL BRASS OPEN HOLE
PL **OT**
 PLASTIC OTHER


C 2
 DEPTH (nearest ft.)
 1 **H** **0** **19** **400**
 2
 3
 SLOT SIZE 1 2 3
 DIAMETER OF SCREEN (NEAREST INCH)
 from to

GRAVEL PACK IF WELL DRILLED WAS FLOWING WELL INSERT F IN BOX 68

OEP USE ONLY (NOT TO BE FILLED IN BY DRILLER)
 T (E.R.O.S.) W Q
 70 72 74 75 76
 TELESCOPE CASING LOG INDICATOR OTHER DATA

C 3
PUMPING TEST
 HOURS PUMPED (nearest hour) **3**
 PUMPING RATE (gal. per min. to nearest gal.) **4**
 METHOD USED TO MEASURE PUMPING RATE **Bueth**
 WATER LEVEL (distance from land surface)
 BEFORE PUMPING **33**
 WHEN PUMPING **98**
 TYPE OF PUMP USED (for test)
A air **P** piston **T** turbine
C centrifugal **R** rotary **O** other (describe below)
J jet **S** submersible

PUMP INSTALLED
 DRILLER WILL INSTALL PUMP YES **NO**
 IF DRILLER INSTALLS PUMP, THIS SECTION MUST BE COMPLETED FOR ALL WELLS EXCEPT HOME USE
 TYPE OF PUMP INSTALLED PLACE (A,C,J,P,R,S,T,O) IN BOX - SEE ABOVE:
 CAPACITY: GALLONS PER MINUTE (to nearest gallon) **31** **35**
 PUMP HORSE POWER **37** **41**
 PUMP COLUMN LENGTH (nearest ft.) **43** **47**
 CASING HEIGHT (circle appropriate box and enter casing height)
+ above **2** (nearest foot)
- below

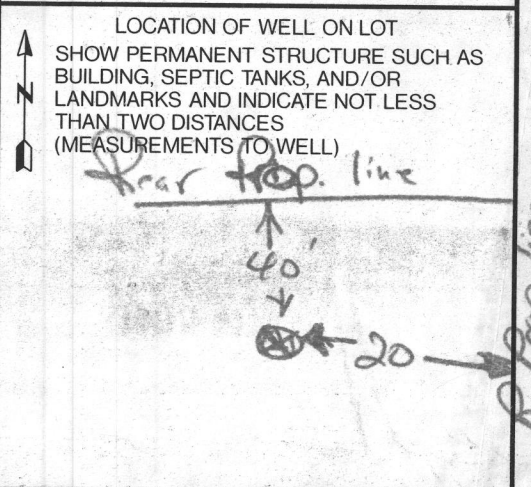

CIRCLE APPROPRIATE LETTER
A A WELL WAS ABANDONED AND SEALED WHEN THIS WELL WAS COMPLETED
E ELECTRIC LOG OBTAINED
P TEST WELL CONVERTED TO PRODUCTION WELL

I HEREBY CERTIFY THAT THIS WELL HAS BEEN CONSTRUCTED IN ACCORDANCE WITH COMAR 26.04.04 "WELL CONSTRUCTION" AND IN CONFORMANCE WITH ALL CONDITIONS STATED IN THE ABOVE CAPTIONED PERMIT, AND THAT THE INFORMATION PRESENTED HEREIN IS ACCURATE AND COMPLETE TO THE BEST OF MY KNOWLEDGE.

DRILLERS IDENT. NO. **40**
George T. Costello

DRILLERS SIGNATURE (MUST MATCH SIGNATURE ON APPLICATION)
Wesley K. Blumquist

SITE SUPERVISOR (sign. of driller or journeyman responsible for sitework if different from permittee)


COUNTY

PERCOLATION TEST RESULTS
FOR Boyer Property Lot 1
1425 MARRIOTTSVILLE Rd

SUBMITTED BY:
THOMAS P. CURTIS
5443 TAUSSIG Rd
BLADENSBURG, MD 20710
PHONE:
Home (301) 927-2173
Office (301) 353-7199

SCALE 1" = 50'

Joseph B. ...
COUNTY HEALTH OFFICER MR DATE

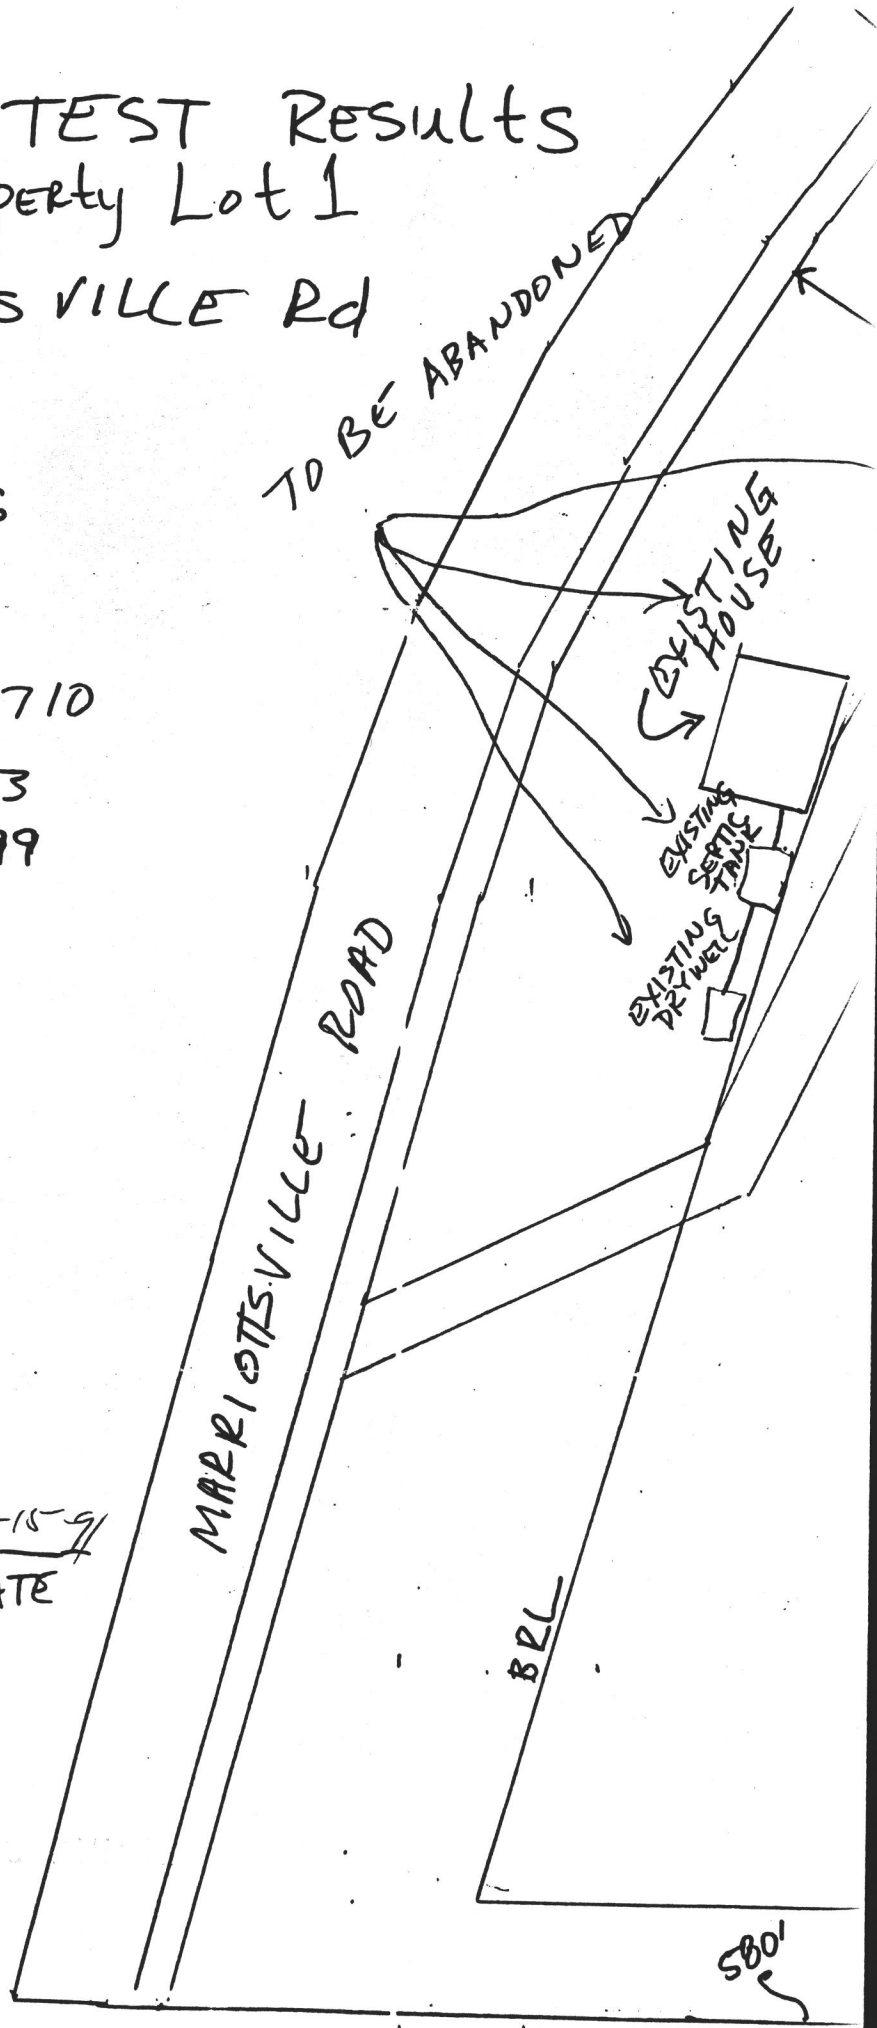

B 1 **5280** SEQUENCE NO. (DP USE ONLY)
 (THIS NUMBER IS TO BE PUNCHED IN COLS. 3-6 ON ALL CARDS)

STATE OF MARYLAND
 APPLICATION FOR PERMIT TO DRILL WELL
 please print or type

STATE PERMIT NUMBER
HO-28-1989
 fill in this form completely

Date Received (APA) **102191**
OWNER INFORMATION
 Last Name **Curtis** Owner First Name **Tom**
 Street or RFD **5443 Paussig Rd**
 Town **Bladensburg** Md **20710**

B 3 **LOCATION OF WELL**
 COUNTY **Howard**
 SUBDIVISION **BOYER PROPERTY**
 SECTION **1** LOT **1**
 NEAREST TOWN **WOODSTOCK**
 MILES FROM TOWN (enter 0 if in town) **3** MI

DRILLER INFORMATION
 Driller's Name **George Easterday** License No. **40**
 Firm Name **L.F. Easterday Inc**
 Address **9265 Brown Church Rd Mt Airy Md 21771**
 Signature **George Easterday** Date **10-21-91**

B 4 **DIRECTION OF WELL FROM TOWN (CIRCLE BOX)**
 NEAR WHAT ROAD **1425 Marriottsville Rd**
 ON WHICH SIDE OF ROAD (CIRCLE APPROPRIATE BOX)
 DISTANCE FROM ROAD **400** FT
 ENTER FT or MI **FT**

B 2 **WELL INFORMATION**
 APPROX. PUMPING RATE (GAL. PER MIN.) **5**
 AVERAGE DAILY QUANTITY NEEDED (GAL. PER DAY) **500**

USE FOR WATER (CIRCLE APPROPRIATE BOX)
 HOME (SINGLE OR DOUBLE HOUSEHOLD UNIT ONLY)
 FARMING (LIVESTOCK WATERING & AGRICULTURAL IRRIGATION)
 INDUSTRIAL, COMMERCIAL, STATE AND FEDERAL GOV. OTHER (REQUIRES APPROPRIATION PERMIT)
 PUBLIC OR PRIVATE WATER COMPANY (REQUIRES APPROPRIATION PERMIT AND STATE HEALTH DEPARTMENT APPROVAL)
 TEST, OBSERVATION, MONITORING (MAY REQUIRE APPROPRIATION PERMIT)

NOT TO BE FILLED IN BY DRILLER
 HEALTH DEPARTMENT APPROVAL
 COUNTY NAME **Howard** COUNTY NO. **A47503**
 STATE SIGNATURE **Mark P. Riffin** DATE ISSUED **4/21/92**
 NORTH GRID **547000** EAST GRID **0827000**


APPROXIMATE DEPTH OF WELL **200** FEET

APPROXIMATE DIAMETER OF WELL **6** INCH

METHOD OF DRILLING (circle one)
 BORED (or Augered) JETTED Jetted & DRIVEN
 AIR-ROTary AIR-PERCussion ROTARY (Hydraulic Rotary)
 CABLE REVerse-ROTary DRive-POINT
 other _____

SHOW MAJOR FEATURES OF BOX & LOCATE WELL WITH AN X
 SOURCES OF DRILLING WATER
 1. well
 2.
 3.
 WRITE THE BOX NUMBER FROM THE MAP HERE
 NORTH GRID **547000** EAST GRID **0827000**

REPLACEMENT OR DEEPEMED WELLS (CIRCLE APPROPRIATE BOX)
 THIS WELL WILL NOT REPLACE AN EXISTING WELL
 THIS WELL WILL REPLACE A WELL THAT WILL BE ABANDONED AND SEALED
 THIS WELL WILL REPLACE A WELL THAT WILL BE USED AS A STANDBY
 THIS WELL WILL DEEPEM AN EXISTING WELL
 PERMIT NUMBER OF WELL TO BE REPLACED OR DEEPEMED (IF AVAILABLE) _____

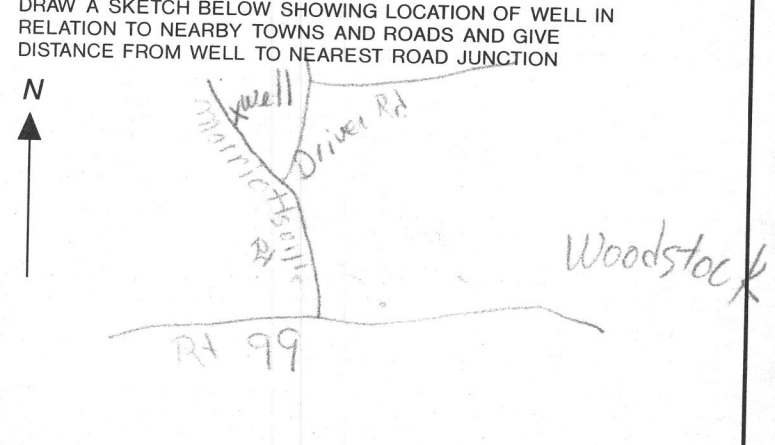

Not to be filled in by driller (OEP USE ONLY)
 APPROP. PERMIT NUMBER **G A P**
 FORCE **MR** INITIALS IN BOX PERMIT No. **HO-28-1989**

SPECIAL CONDITIONS



HOWARD COUNTY HEALTH DEPARTMENT

Joyce M. Boyd, M.D., County Health Officer

October 22, 1991

Reply to:

Mr. Thomas P. Curtis
5443 Taussig Road
Bladensburg, Maryland 20710

RE: Percolation Test Results
Application Number: A47503
Proposed Use: Recorded Lot
Property ID: Boyer Property - Lot 1
Marriottsville Road

Dear Mr. Curtis:

Percolation testing conducted October 10, 1991 and October 11, 1991 on the above referenced property indicated limited satisfactory soil conditions. Limiting factors included rocky soil and shallow bedrock in the principle test area. Suitable soils were found at other locations on the property. Copies of the test results are enclosed.

Further review is contingent upon submission of a percolation certification plat showing actual locations and elevations of all excavated test holes and a suitable house and well site. The plat should also include the location of all existing wells and septic systems on the property as well as the location of any other relevant features such as streams, swales, or existing structures. A note must be included certifying that all wells and septic systems within 100 feet of property boundaries have been shown.

This should be submitted within sixty (60) days to allow field verification if necessary.

If you have any questions regarding this matter, please contact me at the above address or by calling 461-9933.

Very truly yours,

Mark Rifkin, Sanitarian
Water and Sewerage Program

MR: jr
Enclosures
cc: Charlotte Boyer
File



HOWARD COUNTY HEALTH DEPARTMENT

Joyce M. Boyd, M.D., County Health Officer

September 26, 1991

Reply to:

Mr. Thomas P. Curtis
5443 Taussig Road
Bladensburg, Maryland 20710

RE: Percolation Testing
Boyer Property - Lot 1
1425 Marriottsville Road

Dear Mr. Curtis:

A percolation test date has been reserved for 10:00 a.m. Thursday, October 10, 1991.

You will be responsible for having a contractor on-site to excavate test holes at the corners of proposed percolation area.

Please call this office between 8:30 a.m. and 4:30 p.m., Monday through Friday, to confirm your acceptance of this percolation test date.

Thank you for your cooperation in this matter.

Very truly yours,

Fred Frommelt, Director
Plan Review


FF:jr

RANDALL - LEWIS SUBDIVISION
PB. 30 F. 42

LOT 3

Copy of Final
Signed
1/11/82
1:100

4
5

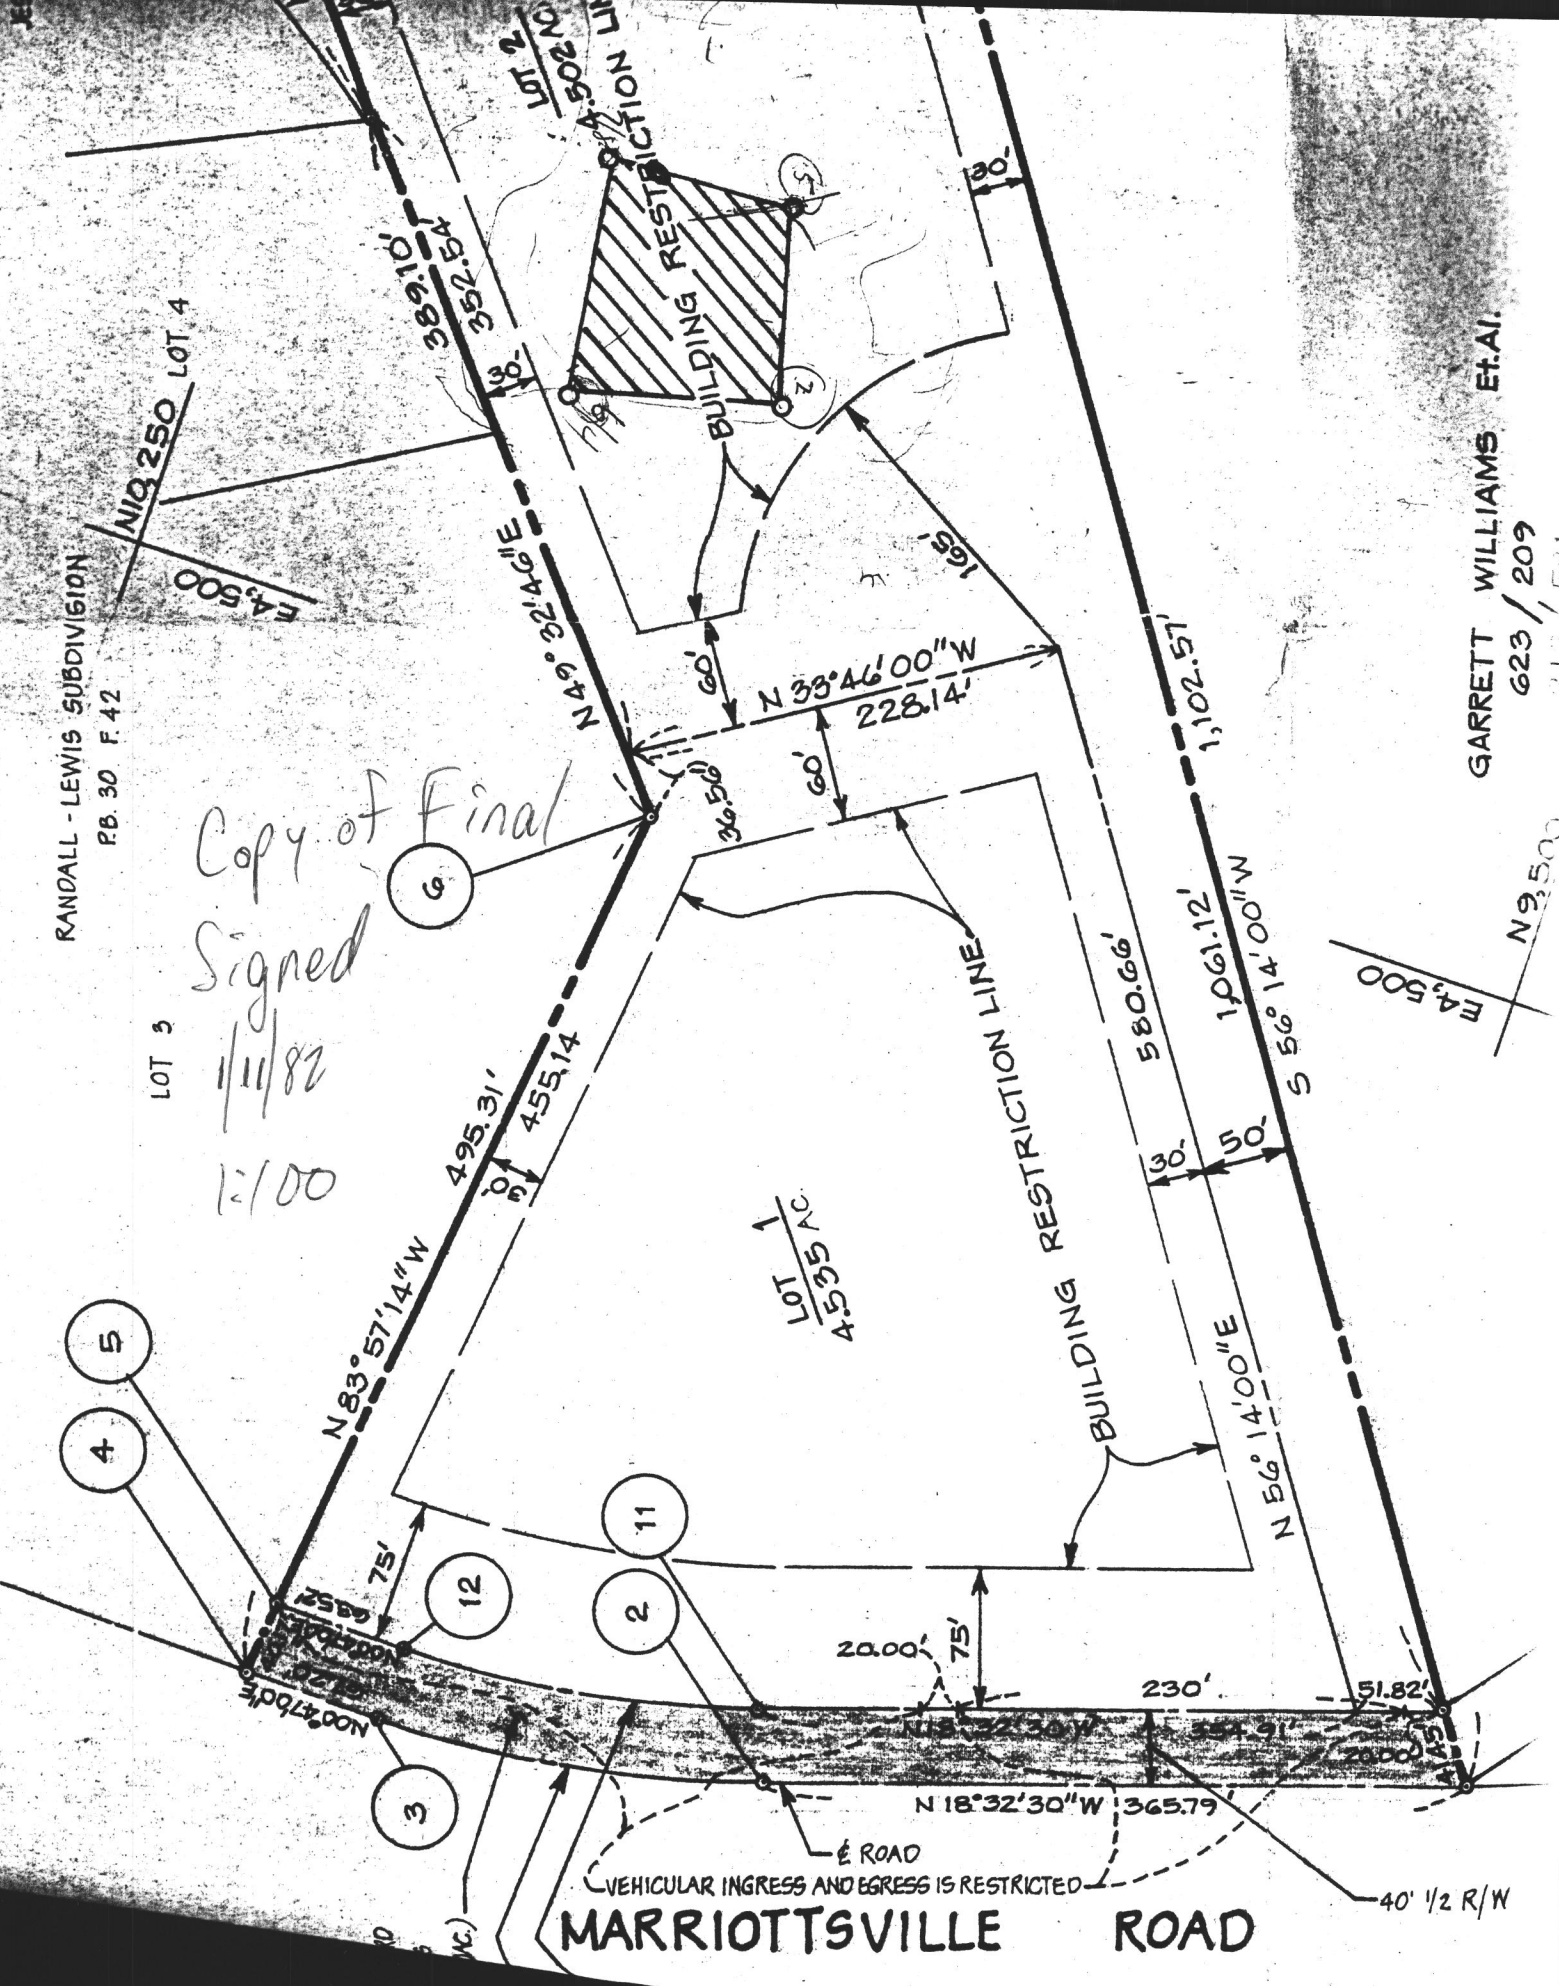

MARRIOTTSVILLE ROAD

E 4,500

GARRETT WILLIAMS ET AL.

623 / 209

N 9,500


40' 1/2 R/W

PERCOLATION TEST RESULTS FOR Boyer Property Lot 1 1425 MARIOTTSVILLE Rd

SUBMITTED BY:
THOMAS P. CURTIS
5443 TAUSSIG Rd
BLADENSBURG, MD 20710
PHONE:
Home (301) 927-2173
Office (301) 353-7199

SCALE 1" = 50'
REDUCED TO
1" = 70' ±

ORIG PAPER SENT FOR SIG
COUNTY HEALTH OFFICER DATE
MR 11/13/91

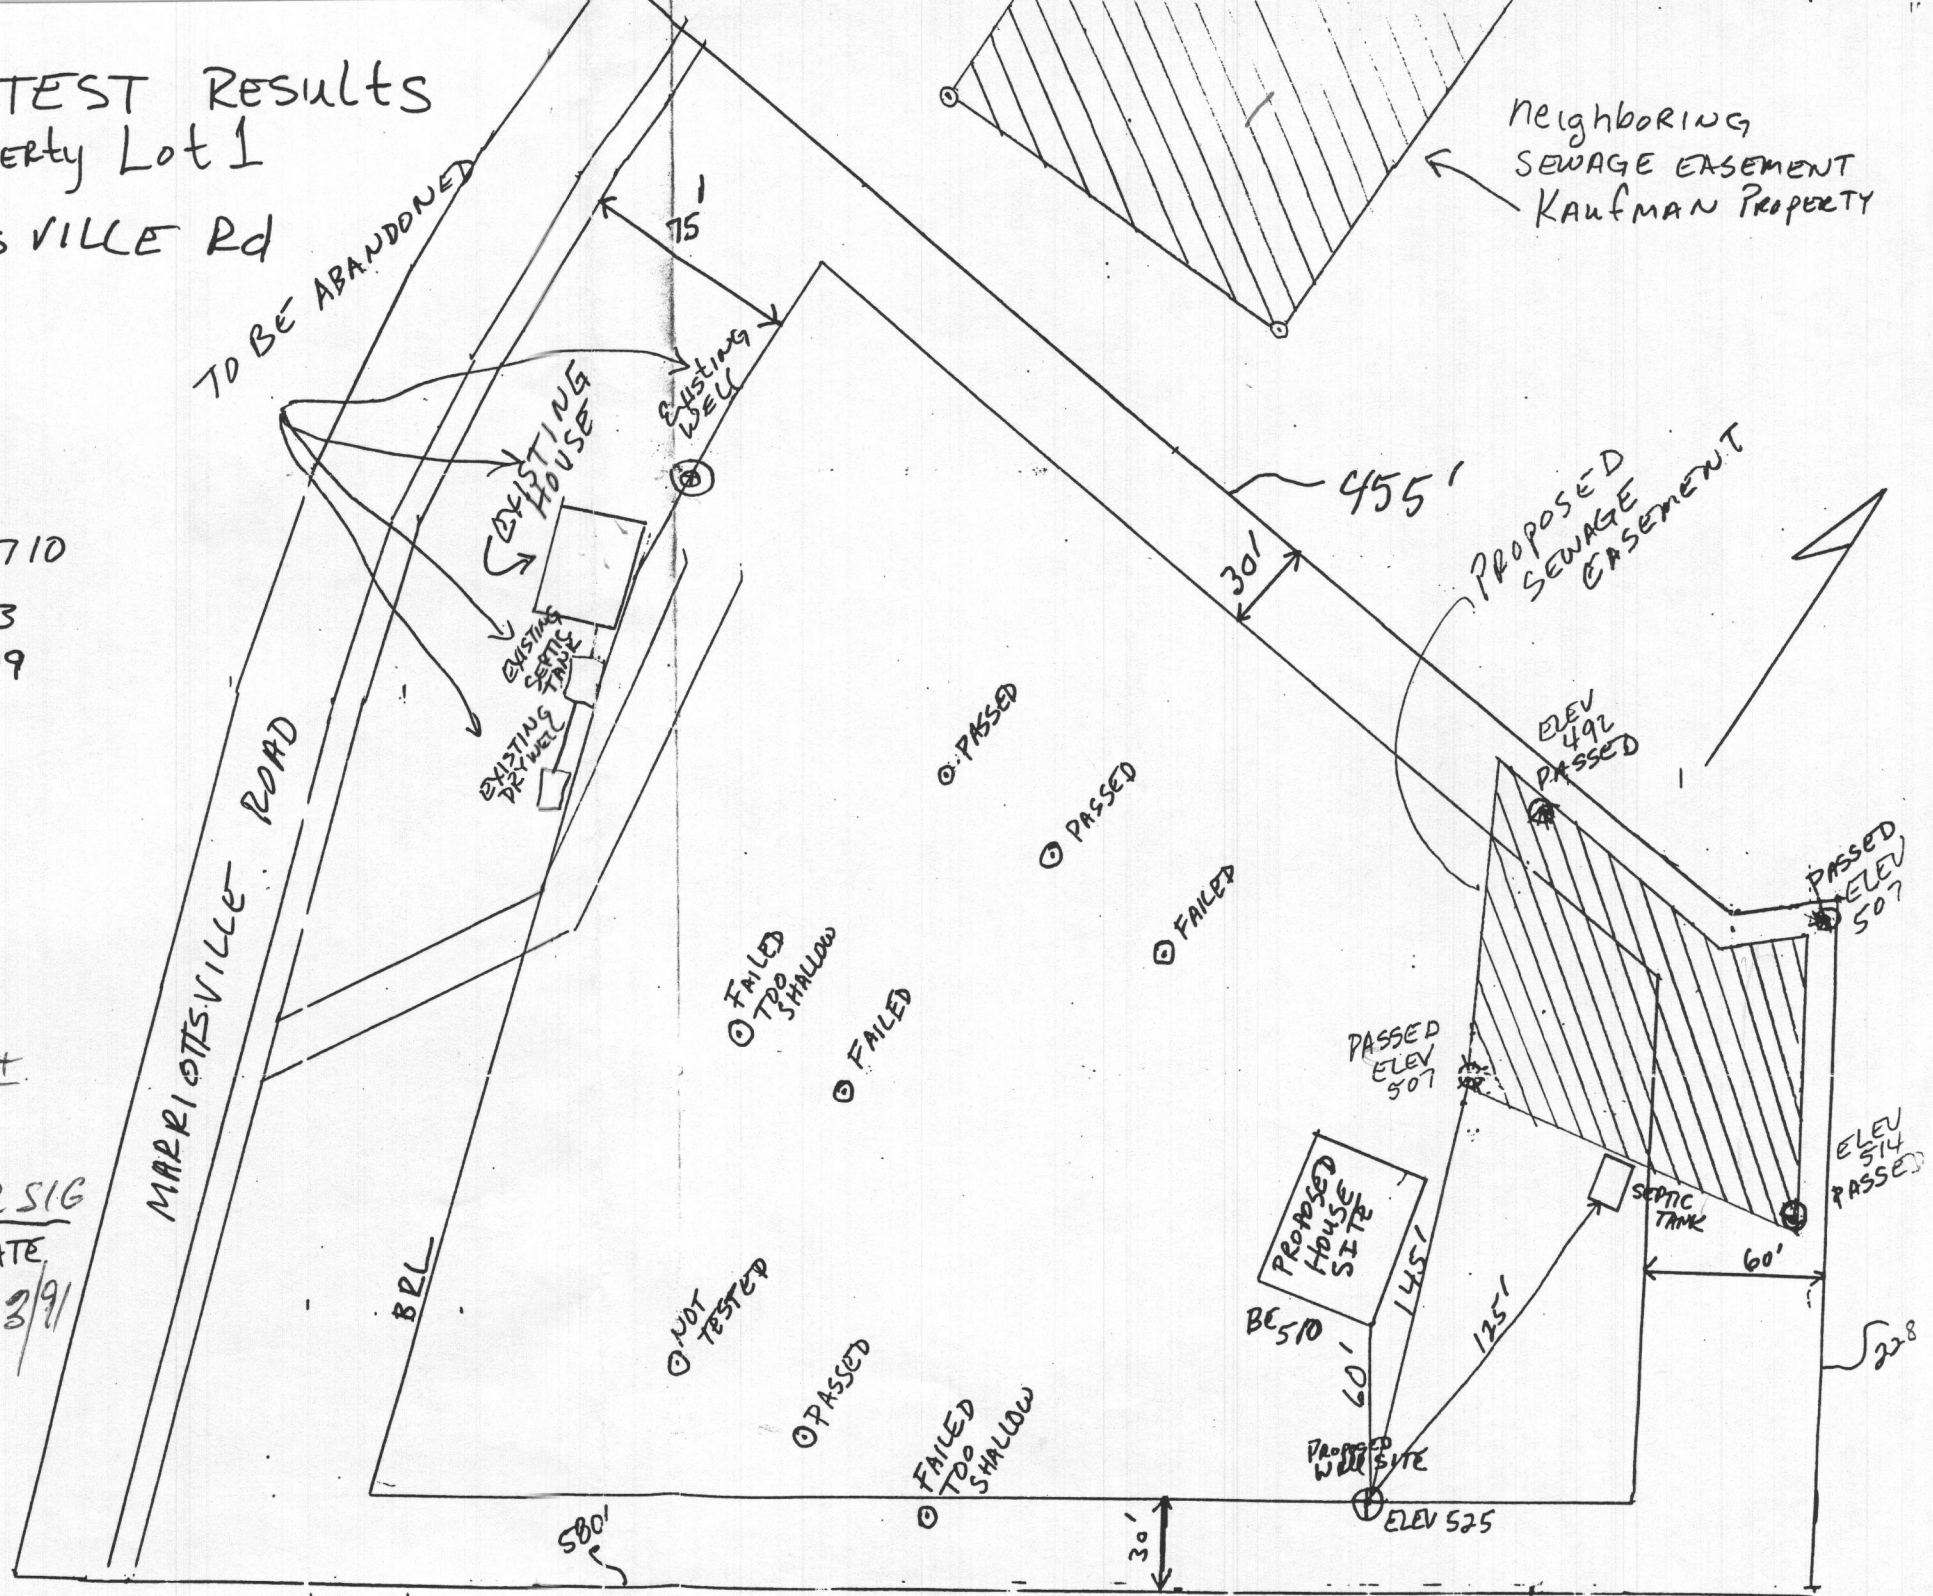

SITE PLAN

FOR

PERCOLATION TEST
APPLICATION

FOR

1425 MARRIOTTVILLE Rd.
BOYER PROPERTY

A# 47503

SUBMITTED BY
THOMAS P. CURTIS
5443 TAUSSIG Rd,
BLADENS BURG, MD
20710

PHONE: Home (301) 927-2173
Office (301) 353-7199

SCALE 1" = 50'

