

05-369282

OK'd & as-plat'd  
BW  
1/23/86

1/29/86  
9:30 AM

# PERMIT

P 36479  
A REPAIR

SEWAGE DISPOSAL SYSTEM

MARYLAND STATE DEPARTMENT OF HEALTH\*

HOWARD COUNTY  
BUREAU OF ENVIRONMENTAL HEALTH  
~~944-2000 X~~  
461-9933

ELLICOTT CITY

INDEXED

DISTRICT \_\_\_\_\_

DATE 1/31/86

Jack Fyock IS PERMITTED TO INSTALL \_\_\_\_\_ ALTER X

ADDRESS \_\_\_\_\_ PHONE 988-9270

SUBDIVISION Holiday Hills ROAD 7010 Longview Road LOT 7

PROPERTY OWNER Nolan Miller  
7010 Longview Road

ADDRESS \_\_\_\_\_

IF GARBAGE GRINDER IS USED INCREASE SEPTIC TANK CAPACITY BY 50% AND ABSORPTION AREA BY 22%.

GARBAGE GRINDER? YES \_\_\_\_\_ NO \_\_\_\_\_

SEPTIC TANK CAPACITY \_\_\_\_\_ GALLONS NUMBER OF BEDROOMS 3

REPAIR - CALL FOR INSPECTION WHEN GROUND IS OPENED UP SO SANITARIAN CAN RECOMMEND REPAIR.

\_\_\_\_\_  
\_\_\_\_\_  
\_\_\_\_\_  
\_\_\_\_\_  
\_\_\_\_\_  
\_\_\_\_\_  
\_\_\_\_\_

PLANS APPROVED BY C. Williams DATE 01/22/86

COVER NO WORK UNTIL INSPECTED AND APPROVED.  
NEITHER THE HOWARD COUNTY COUNCIL NOR THE HEALTH DEPARTMENT IS RESPONSIBLE FOR THE SUCCESSFUL OPERATION OF ANY SYSTEM.  
NOTE: IF TRENCH IS USED CALL FOR INSPECTION BEFORE AND AFTER PLACING GRAVEL IN TRENCH.  
NOTE: NO DRY WELL SHALL EXCEED 15 FOOT IN DIAMETER. NO ABSORPTION TRENCH TO EXCEED 100 FEET IN LENGTH.  
NOTE: ALL PIPE FROM HOUSE TO SEPTIC TANK MUST BE CAST IRON OR SCHEDULE 40 PVC OR ABS.  
PERMIT VOID AFTER THREE YEARS.  
NOTE: INSTALL STAND PIPE ON SEPTIC TANK AND DRY WELL. STAND PIPES MUST BE 6 INCHES IN DIAMETER. CAST IRON, CONCRETE OR TERRA COTTA, OR PVC OR ABS ACCEPTED. IF TOP OF SEPTIC TANK IS DEEPER THAN 3 FEET MANHOLE TO GRADE REQUIRED.

**\*INSTALLER IS RESPONSIBLE FOR OBTAINING FINAL APROVAL ON THIS PERMIT**

\*CALL ~~992-2530~~ FOR INSPECTION OF SEPTIC SYSTEMS.

EH - 2-1082

*Handwritten signature/initials*



11/19/84

FILE Well Abandonment DATE REPORTED 11/19/84

PROPERTY OWNER Chris Miller 531-6262

P. O. ADDRESS 7010 Longview Rd.

DIRECTIONS TO PROPERTY (Holiday Hills) white brick house on right  
well is open & pump has been removed - check depth

INFORMANT \_\_\_\_\_

NEW WELL HO-81-0683

RECENT SEPTIC REPAIR.

CORD NOT LONG ENOUGH (40') TO MEASURE WELL DEPTH.

WELL PUMP HAD BEEN SET AT 45' THEREFORE WELL

CONDITION FOUND: IS ESTIMATED TO BE 60' DEEP.

OWNER NOT AT HOME TO DISCUSS 11/19/84 CW Miller

OWNER CONTACTED BY PHONE, SHE WILL INSTALL 5 BAGS CEMENT  
AND CALL FOR INSPECTION.

ACTION TAKEN: \_\_\_\_\_

FINAL DISPOSITION: \_\_\_\_\_

1 2 3 4 5 6  
B 1 2231

SEQUENCE NO.  
(OEP USE ONLY)

STATE OF MARYLAND  
PERMIT TO DRILL WELL

please print or type

OEP PERMIT NUMBER

40-81-0683

fill in this form completely

(THIS NUMBER IS TO BE PUNCHED  
COLS. 3-6 ON ALL CARDS)

Date Received

08/15/84

OWNER INFORMATION

Miller, Roland

7010 Long View Rd

Columbia Md 21044

DRILLER INFORMATION

L. Daniel Eastford

Franklin Eastford Inc.

1435 Brown Church Rd Mt Airy, Md

Daniel Eastford

WELL INFORMATION

APPROX. PUMPING RATE (GAL. PER MIN.) 5

AVERAGE DAILY QUANTITY NEEDED (GAL. PER DAY) 6000

USE FOR WATER (CIRCLE APPROPRIATE BOX)

- D HOME (SINGLE OR DOUBLE HOUSEHOLD UNIT ONLY)
F FARMING (LIVESTOCK WATERING & AGRICULTURAL IRRIGATION)
I INDUSTRIAL, COMMERCIAL, STATE AND FEDERAL GOV. OTHER (REQUIRES APPROPRIATION PERMIT)
P PUBLIC OR PRIVATE WATER COMPANY (REQUIRES APPROPRIATION PERMIT AND STATE HEALTH DEPARTMENT APPROVAL)
T TEST, OBSERVATION, MONITORING (MAY REQUIRE APPROPRIATION PERMIT)

APPROXIMATE DEPTH OF WELL 130 FEET

APPROXIMATE DIAMETER OF WELL 6 INCH

METHOD OF DRILLING (circle one)

- BORED (or Augered)
JETTED
Jetted & DRIVEN
AIR-ROtary
AIR-PERcussion
ROtARY (Hydraulic Rotary)
CABLE
REVerse-ROtary
DRive-POINT

REPLACEMENT OR DEEPEMED WELLS (CIRCLE APPROPRIATE BOX)

- N THIS WELL WILL NOT REPLACE AN EXISTING WELL
Y THIS WELL WILL REPLACE A WELL THAT WILL BE ABANDONED AND SEALED
S THIS WELL WILL REPLACE A WELL THAT WILL BE USED AS A STANDBY
D THIS WELL WILL DEEPMEN AN EXISTING WELL
PERMIT NUMBER OF WELL TO BE REPLACED OR DEEPEMED (IF AVAILABLE)

Not to be filled in by driller (OEP USE ONLY)

APPROX. PERMIT NUMBER GAP

FORCE INITIALS IN BOX WRITE PERMIT No. 40-81-0683

SPECIAL CONDITIONS

B 3

LOCATION OF WELL

Howard

HOLIDAY HILLS


SECTION 7 LOT 7

SIMPSONVILLE

MILES FROM TOWN (enter 0 if in town) 2 MI

B 4

DIRECTION OF WELL FROM TOWN (CIRCLE BOX)

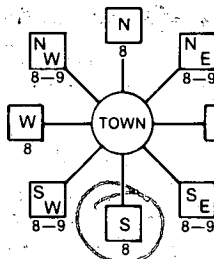

7010 Long View Rd NEAR WHAT ROAD

ON WHICH SIDE OF ROAD (CIRCLE APPROPRIATE BOX)



DISTANCE FROM ROAD ENTER FT or MI 700

NOT TO BE FILLED IN BY DRILLER HEALTH DEPARTMENT APPROVAL

Howard COUNTY NAME

COUNTY NO.

OEP SIGNATURE

STATE HEALTH INSERT S

DATE ISSUED

08/17/84 Co Signature: Chris Wilkins 2/17/85 EXP. DATE


NORTH GRID 489000

EAST GRID 0834000


SHOW MAJOR FEATURES OF BOX & LOCATE WELL WITH AN X

SOURCES OF DRILLING WATER

WRITE THE BOX NUMBER FROM THE MAP HERE

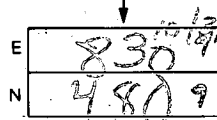

DRAW A SKETCH BELOW SHOWING LOCATION OF WELL IN RELATION TO NEARBY TOWNS AND ROADS AND GIVE DISTANCE FROM WELL TO NEAREST ROAD JUNCTION

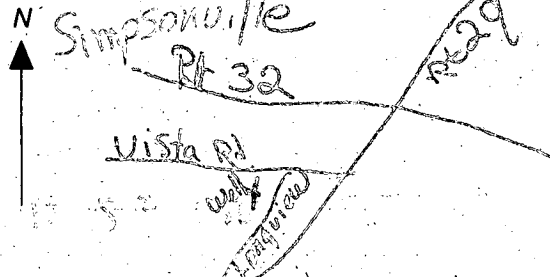

C1 4551

SEQUENCE NO. (OEP USE ONLY)

STATE OF MARYLAND WELL COMPLETION REPORT

THIS REPORT MUST BE SUBMITTED WITHIN 45 DAYS AFTER WELL IS COMPLETED.

(THIS NUMBER IS TO BE PUNCHED IN COLS: 3-6 ON ALL CARDS)

COUNTY NUMBER

DATE Received

DATE WELL COMPLETED 090484

Depth of Well 300 (TO NEAREST FOOT)

PERMIT NO. FROM "PERMIT TO DRILL WELL" 40-81-0683

OWNER MILLER last name NOLAND first name STREET OR RFD 7010 LONG VIEW RD TOWN SIMPSONVILLE SUBDIVISION HOLIDAY HILLS SECTION LOT 7

WELL LOG table with columns: DESCRIPTION, FEET (FROM, TO), Check if water bearing. Includes entries for Topsoil, Sandstone, Granite, and Mica.

GROUTING RECORD: WELL HAS BEEN GROUTED (Y), TYPE OF GROUTING MATERIAL CEMENT CM, BENTONITE CLAY BC, NO. OF BAGS 12, NO. OF POUNDS 1200, GALLONS OF WATER 63, DEPTH OF GROUT SEAL 46 ft.

CASING RECORD: casing types insert appropriate code below. Includes codes for STEEL (ST), CONCRETE (CO), PLASTIC (PL), and OTHER (OT).

MAIN CASING: Nominal diameter, Total depth, CASING TYPE. Includes codes for ST, G, S, I.

OTHER CASING (if used): diameter, depth (feet) from to.

SCREEN RECORD: screen type or open hole insert appropriate code below. Includes codes for STEEL (ST), BRASS (BR), OPEN HOLE (HO), PLASTIC (PL), and OTHER (OT).

DEPTH (nearest ft.) table with handwritten values: 49, 300.

CIRCLE APPROPRIATE LETTER: A WELL WAS ABANDONED AND SEALED WHEN THIS WELL WAS COMPLETED, E ELECTRIC LOG OBTAINED, P TEST WELL CONVERTED TO PRODUCTION WELL.

I HEREBY CERTIFY THAT THIS WELL HAS BEEN CONSTRUCTED IN ACCORDANCE WITH COMAR 10.17.13 "WELL CONSTRUCTION" AND IN CONFORMANCE WITH ALL CONDITIONS STATED IN THE ABOVE CAPTIONED PERMIT...

DRILLERS IDENT. NO. 41, DRILLERS SIGNATURE Daniel E. Easterday, SITE SUPERVISOR responsible for sitework if different from permittee.


SLOT SIZE 1 2 3, DIAMETER OF SCREEN (NEAREST INCH) from to.


GRAVEL PACK IF WELL DRILLED WAS FLOWING WELL INSERT F IN BOX 68.

OEP USE ONLY (NOT TO BE FILLED IN BY DRILLER): T (E.R.O.S.), WQ, TELESCOPE CASING, LOG INDICATOR, OTHER DATA.

PUMPING TEST: HOURS PUMPED 3, PUMPING RATE 2 gal. per min. to nearest gal., METHOD USED TO MEASURE PUMPING RATE Bucket, WATER LEVEL 45 ft. BEFORE PUMPING, WHEN PUMPING 300 ft., TYPE OF PUMP USED Air (A), piston (P), turbine (T), centrifugal (C), rotary (R), other (O), jet (J), submersible (S).

PUMP INSTALLED: DRILLER WILL INSTALL PUMP YES NO, TYPE OF PUMP INSTALLED PLACE (A,C,J,P,R,S,T,O) IN BOX - SEE ABOVE: CAPACITY: GALLONS PER MINUTE, PUMP HORSE POWER, PUMP COLUMN LENGTH, CASING HEIGHT (circle appropriate box and enter casing height) above (+) below (-), LAND SURFACE (nearest foot).

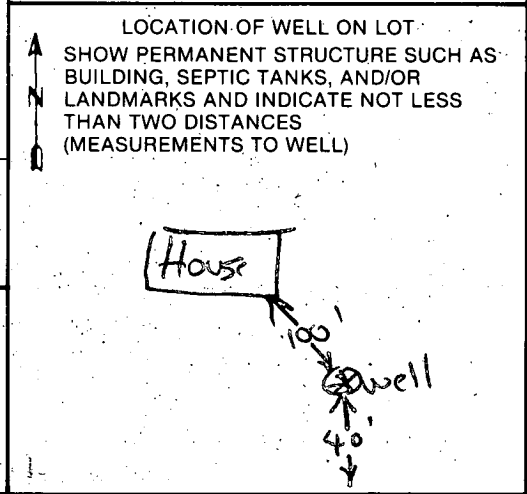

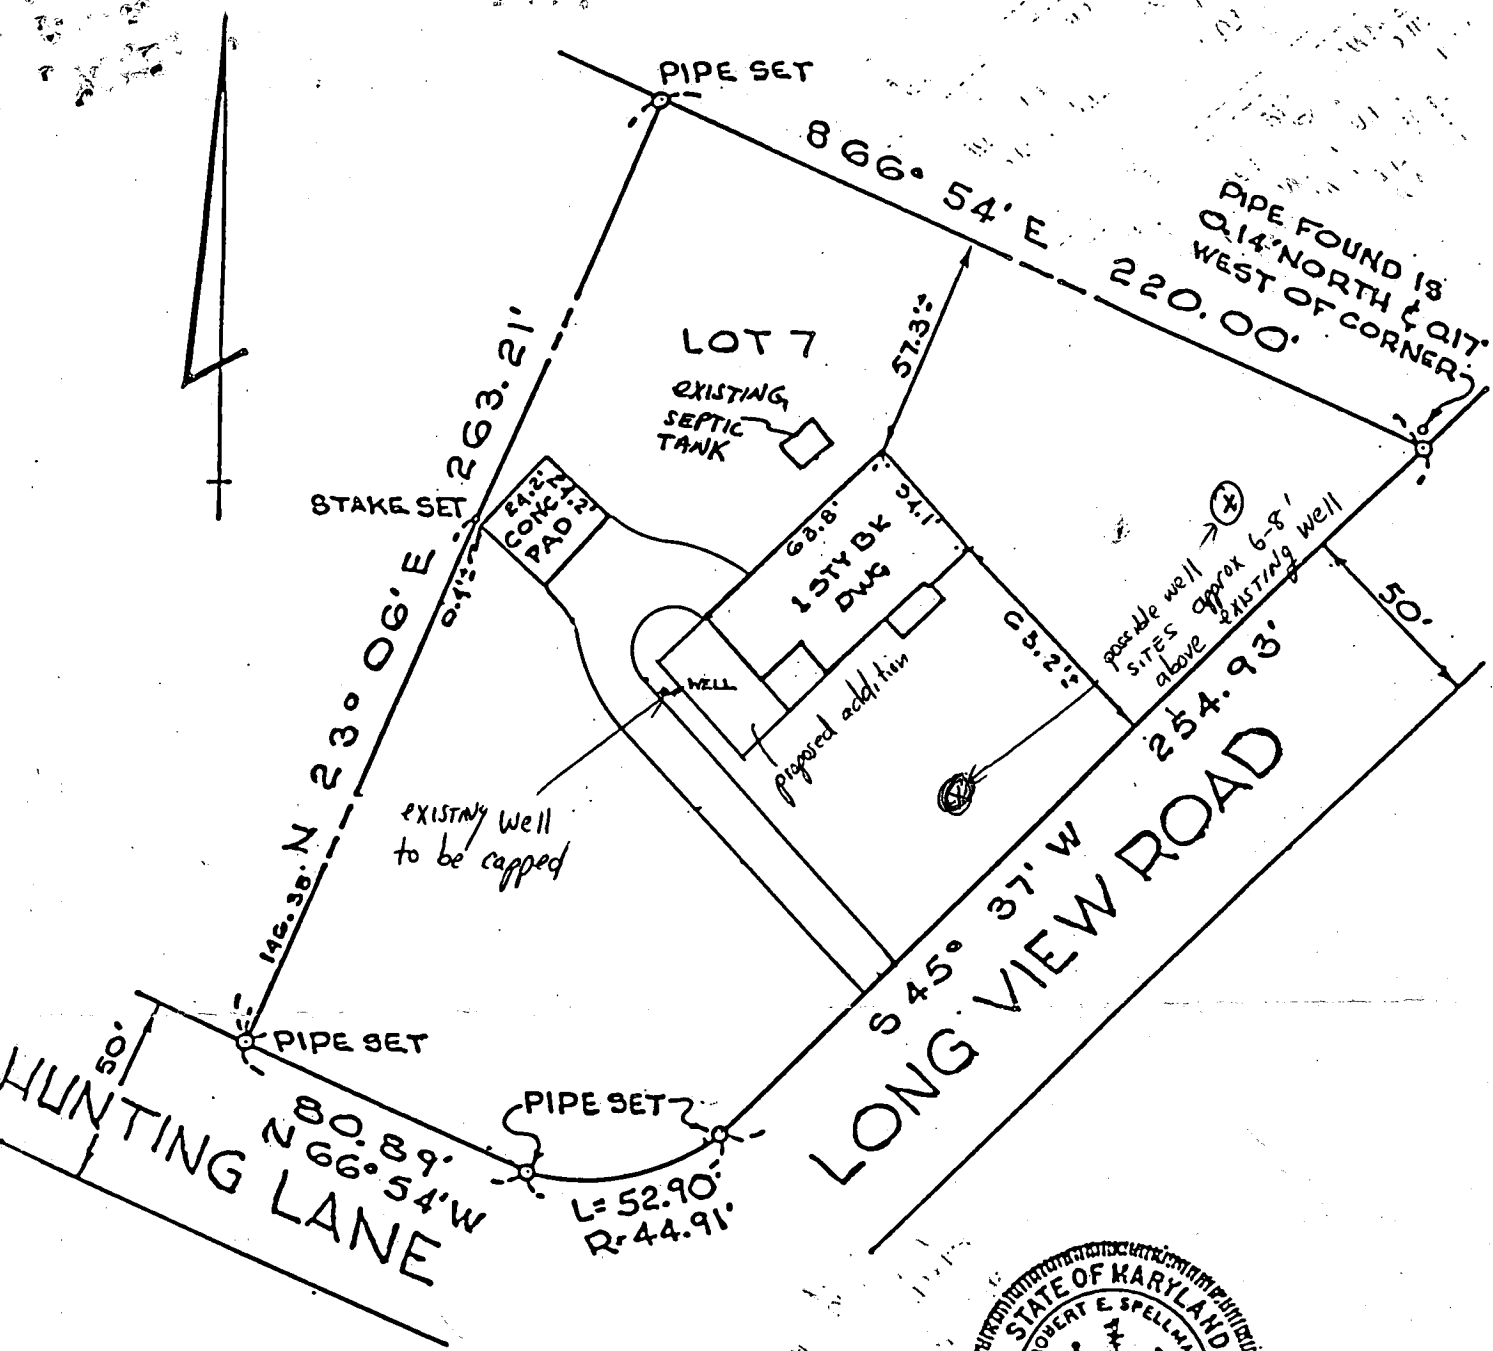

**OUTLINE SURVEY**

202 LONG VIEW ROAD

LOT 7  
 HOLIDAY HILLS  
 PLAT BOOK 5 FOLIO 78  
 HOWARD COUNTY MARYLAND  
 SCALE 1"=50' JUNE 29, 1983  
 REV. NOV. 10, 1983


SPELLMAN, LARSON & ASSOCIATES INC
Timon, Maryland 21204 823-3535

83047

RP-34225-841.00

Alan J. Miller  
7010 Longview Road  
Columbia Md 21044  
531-6262

8/14/84  
11:17 AM.

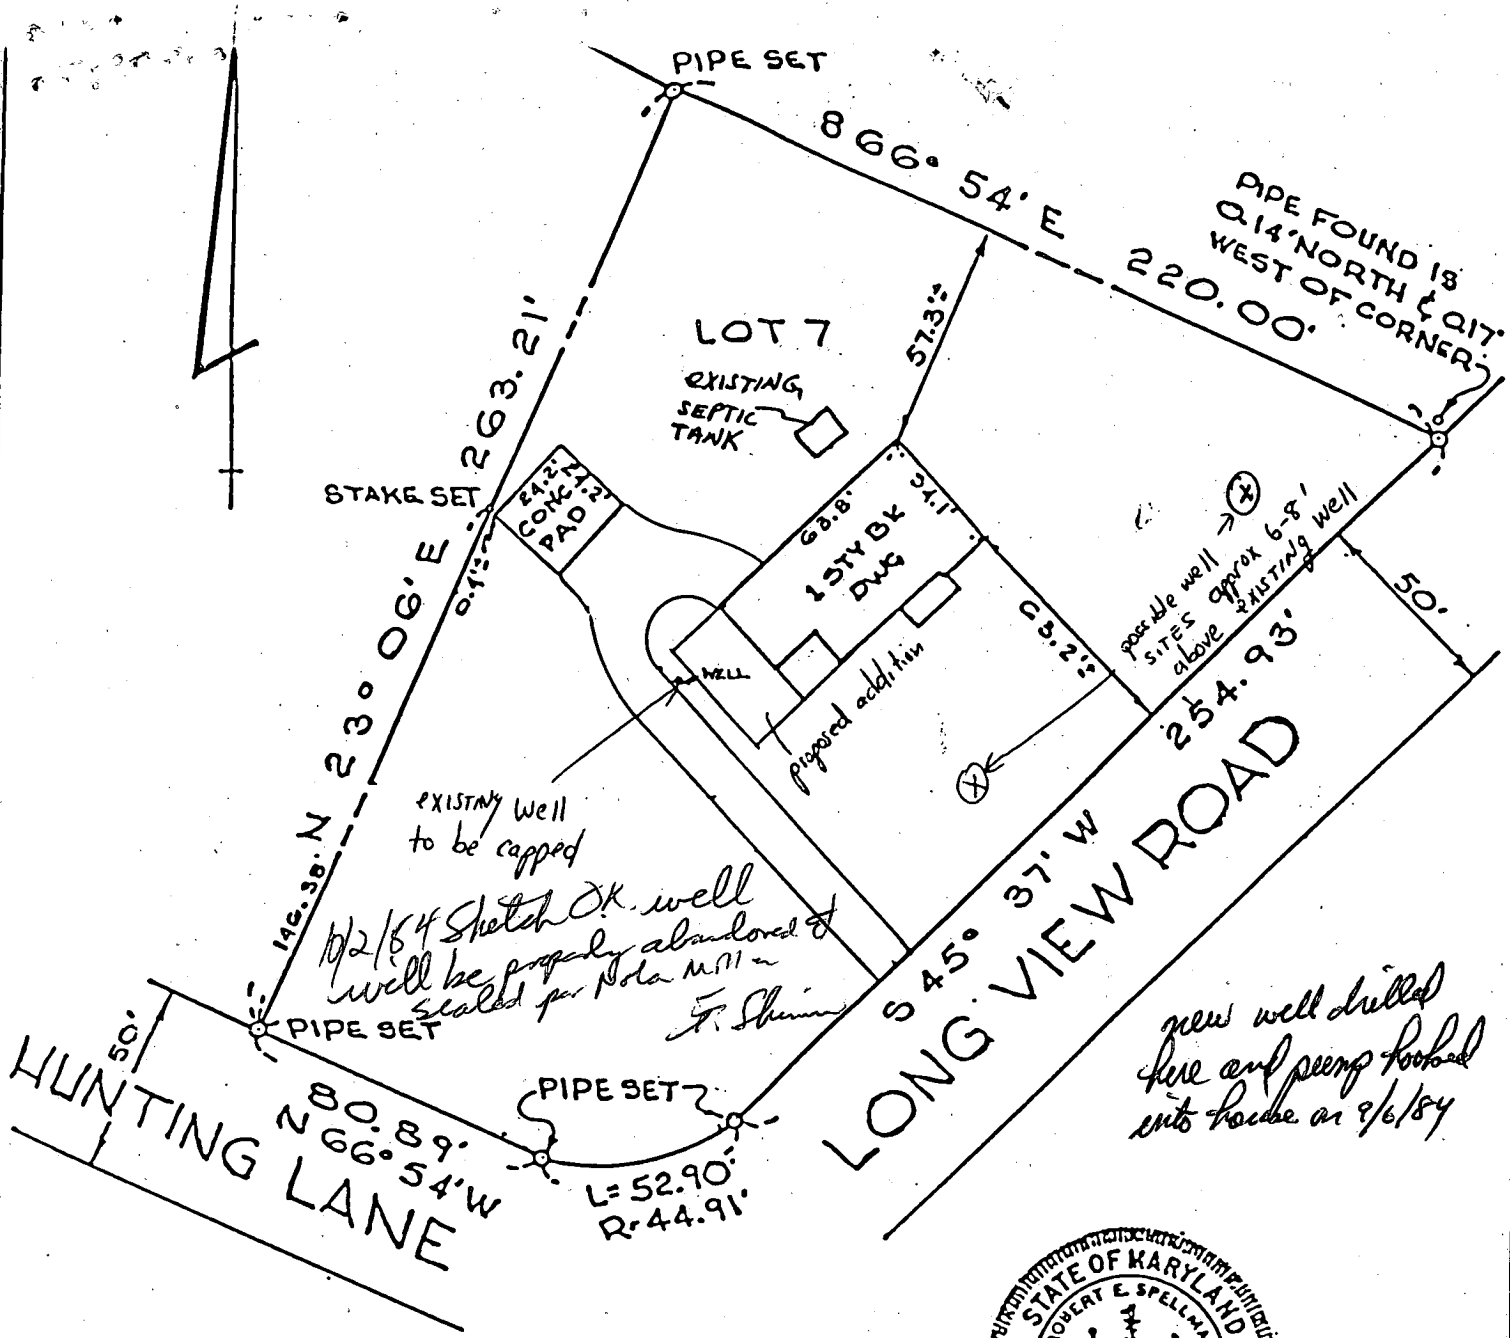

OUTLINE SURVEY  
 202 LONG VIEW ROAD

531-6262



LOT 7  
 HOLIDAY HILLS  
 PLAT BOOK 5 FOLIO 78  
 HOWARD COUNTY MARYLAND  
 SCALE 1" = 50' JUNE 29, 1983  
 REV. NOV. 10, 1983

SPELLMAN, LARSON & ASSOCIATES INC  
 Timon, Maryland 21204  
 823-3535

# HOWARD COUNTY HEALTH DEPARTMENT

JOYCE M. BOYD, M.D., M.P.H.  
COUNTY HEALTH OFFICER



BUREAU OF ENVIRONMENTAL HEALTH  
TIBER PLACE  
8308B FORREST STREET  
ELLICOTT CITY, MARYLAND 21043  
TELEPHONE: 992-2330

October 4, 1984

Mr. Noland Miller  
7010 Longview Road  
Columbia, Maryland 21044

RE: Building Permit #60958

Dear Mr. Miller:

This office has signed-off approval for the above referenced permit application to construct an addition to your residence.

As we discussed in our phone conversation this morning, the existing well that is to be very close to your addition, must be properly abandoned and sealed, according to the specifications for sealing wells as described in the well construction regulations (COMAR 10.17.13). This process must be done under Health Department supervision.

Please call me at 461-9933 as soon as you can uncover the old well, and arrangements for an inspection will be made.

Very truly yours,

Frank Skinner, Director  
Water and Sewerage Program

FS: jr

cc: Bureau of Licenses, Inspections and Permits