

10/11/83  
A.M. Inapt.  
A.S.A.P.  
Trench

10/11/83 App 258.

# PERMIT

SEWAGE DISPOSAL SYSTEM

MARYLAND STATE DEPARTMENT OF HEALTH

P 33206

A 31812

HOWARD COUNTY  
BUREAU OF ENVIRONMENTAL HEALTH  
992-2330

03-307808

ELLICOTT CITY

DISTRICT 3rd

INDEX

DATE 10/8/83

Van Sant Plumbing and Heating IS PERMITTED TO INSTALL  ALTER

ADDRESS 1009 North Main Street, Mt. Airy, Md. 21771 PHONE 795-6566 or 829-0444

SUBDIVISION \_\_\_\_\_ ROAD 1235 Marriottsville Rd. LOT 6

PROPERTY OWNER ~~Mr. and Mrs. Bernard Topper~~ William & Janet Eaton

ADDRESS 1249 Marriottsville Road, Marriottsville, Md. 21104 Phone: 442-2843

IF GARBAGE GRINDER IS USED INCREASE SEPTIC TANK CAPACITY BY 50% AND ABSORPTION AREA BY 22%.

GARBAGE GRINDER? YES \_\_\_\_\_ NO

SEPTIC TANK CAPACITY 1000 GALLONS NUMBER OF BEDROOMS 3

TRENCHES - 540 sq. ft. minimum total sq. ft. for 3 bedroom house. Trench to be 2 ft. wide. Inlet 3 ft. below original grade. Effective area begins at 3 ft. below original grade. 6 ft. of stone below distribution pipe. NO TRENCH TO EXCEED 100 FEET IN LENGTH. IF MORE THAN ONE TRENCH USED, A DISTRIBUTION BOX IS REQUIRED. TRENCHES TO BE INSTALLED ON LEVEL GROUND. Start to dig the trench 10 ft. from right side line and 280 feet from front lot line, as seen when facing the lot from Marriottsville Road. Proceed to dig trench on level ground the necessary distance. Call for inspection of trench before gravel is installed.

BLDG. PERMIT SIGNED

AND RETURNED 1-6-99

Serial # B00115630

*(Signature)*

PLANS APPROVED BY Frank A. Skinner DATE 8/27/74 & 4/11/83

COVER NO WORK UNTIL INSPECTED AND APPROVED.

NEITHER THE HOWARD COUNTY COUNCIL NOR THE HEALTH DEPARTMENT IS RESPONSIBLE FOR THE SUCCESSFUL OPERATION OF ANY SYSTEM.

NOTE: IF TRENCH IS USED CALL FOR INSPECTION BEFORE AND AFTER PLACING GRAVEL IN TRENCH.

NOTE: NO DRY WELL SHALL EXCEED 15 FOOT IN DIAMETER. NO ABSORPTION TRENCH TO EXCEED 100 FEET IN LENGTH.

NOTE: ALL PIPE FROM HOUSE TO SEPTIC TANK MUST BE CAST IRON OR SCHEDULE 40 PVC OR ABS.

PERMIT VOID AFTER THREE YEARS.

NOTE: INSTALL STAND PIPE ON SEPTIC TANK AND DRY WELL. STAND PIPES MUST BE 6 INCHES IN DIAMETER. CAST IRON, CONCRETE OR TERRA COTTA, OR PVC OR ABS ACCEPTED. IF TOP OF SEPTIC TANK IS DEEPER THAN 3 FEET MANHOLE TO GRADE REQUIRED.

BLDG. PERMIT SIGNED

AND RETURNED 11/2/88

Serial # 22210


*(Signature)*

**\*INSTALLER IS RESPONSIBLE FOR OBTAINING FINAL APPROVAL ON THIS PERMIT**

\*CALL 992-2330 FOR INSPECTION OF SEPTIC SYSTEMS.

EH - 2-1082

A 31812

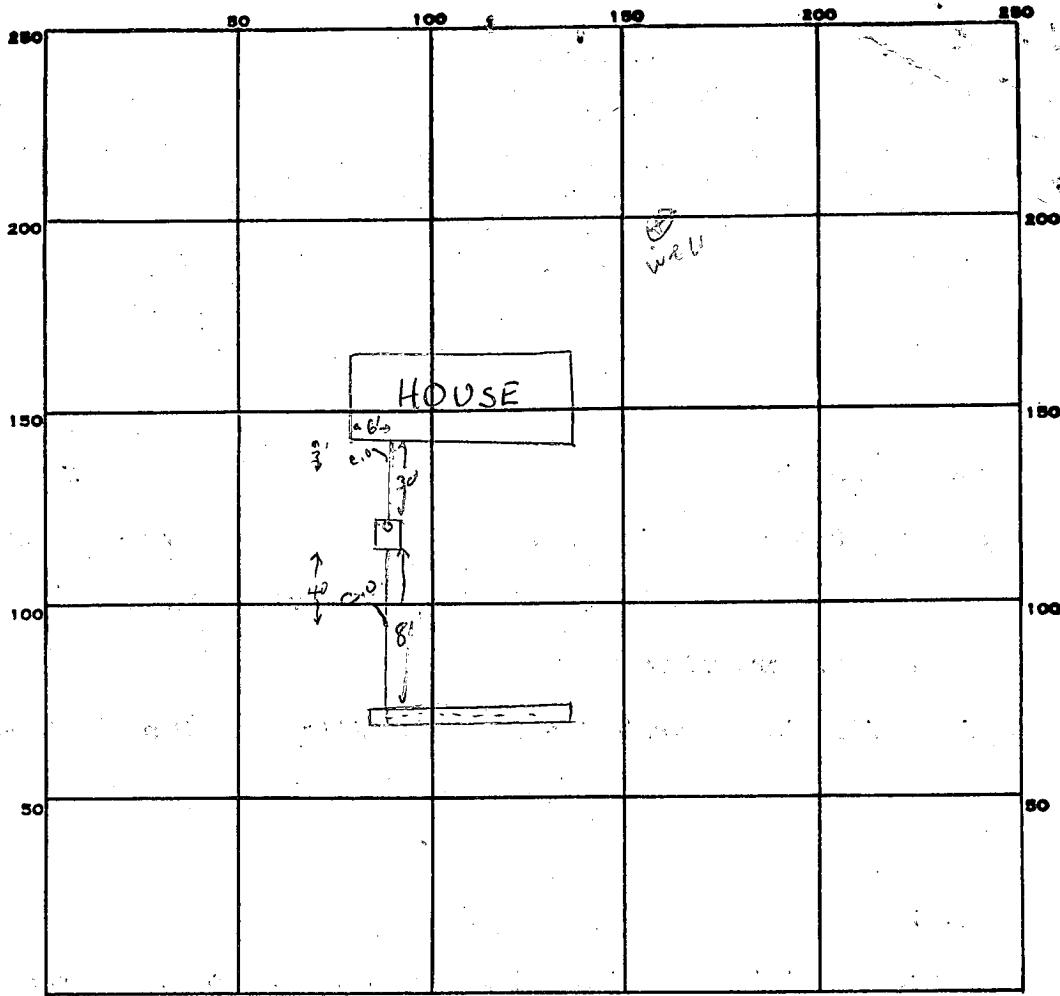

PERMIT CARD

SEPTIC TANK, LEVEL  1000 gal

CLEANOUTS S.T.  
O.K.

DISTRIBUTION BOX, LEVEL na.

TILE FIELD, DEPTH 9 FT. TRENCH WIDTH 2 FT.

GRAVEL DEPTH 6 7/8 FT. TOTAL LENGTH 90 FT.

NUMBER OF TRENCHES 1 ONE SIDEWALL TOTAL BOTTOM AREA ±540

SEEPAGE PITS, INSIDE DIAMETER \_\_\_\_\_ FT. DEPTH BELOW INLET \_\_\_\_\_ FT.

ABSORBENT AREA ±540 SQ. FT.

REMARKS 10/11/83 OK to put gravel & pipe in trench T.S.

DATE SYSTEM APPROVED 10/11/83

INSPECTOR Frank Skonin

Fill out in triplicate. 0240,000  
Make \$30.00 check payable:  
Howard County Health Dept. - Sanitation

# APPLICATION

A 20103

*Recorded*

Read signed plate SEWAGE DISPOSAL TESTING  
STATE OF MARYLAND - DEPARTMENT OF HEALTH AND MENTAL HYGIENE

P \_\_\_\_\_

HOWARD COUNTY HEALTH DEPARTMENT  
ENVIRONMENTAL HEALTH SERVICES

DISTRICT 3

P. O. BOX 476, ELLICOTT CITY, MARYLAND 21043  
TELEPHONE: 465-5000, EXT. 356

DATE 6/6/74

1 -> 3 B.R. | 4 B.R.

1000gal septic tank | 1250gal. septic tank

*Drywell to have 150 sq. ft. effective sidewall absorption area per bedroom to begin below the first 3 1/2 ft. of non-absorbant soil. Maximum depth permitted for drywell is 11 ft. below original grade. Place the drywell 91 ft. from the right lot line and 150 ft. from the rear lot line that is 196.64 ft. long, as seen when facing the lot from Marriottsville Rd.*

TO: THE COUNTY HEALTH OFFICER  
ELLICOTT CITY, MARYLAND

I, HEREBY, APPLY FOR THE NECESSARY TEST IN ORDER TO CONSTRUCT (OR RECONSTRUCT) A SEWAGE DISPOSAL SYSTEM.

PROPERTY OWNER Mr. & Mrs. Bernard Tapper  
William N. Lewis & Alma L. Randall (Estate)

ADDRESS 1249 Marriottsville Rd PHONE 442-2843  
1390 Dunes Road PHONE 328-2786

PROPERTY LOCATION: Marriottsville md 21104 Lot # 6  
Marriottsville, Md 21106

SUBDIVISION \_\_\_\_\_ LOT NO. BA

ROAD AND DESCRIPTION 1235 Marriottsville Rd (on Union 5/10)

SIZE OF LOT 7.9792 Lot 2 9.276 acres TYPE BLDG. 3 to 4  
10.04 acres NUMBER OF BEDROOMS

IF NOT SINGLE RESIDENCE DESCRIBE \_\_\_\_\_

THE SYSTEM INSTALLED UNDER THIS APPLICATION IS ACCEPTABLE ONLY UNTIL PUBLIC FACILITIES BECOME AVAILABLE.

SIGNATURE OF APPLICANT William N. Lewis & Alma L. Randall

APPROVED BY Frank Skinner FOR Trenches DRYWELL DATE 8/27/74  
(KIND OF SYSTEM)


REJECTED BY \_\_\_\_\_ FOR \_\_\_\_\_ DATE \_\_\_\_\_  
(KIND OF SYSTEM)

HOLD PENDING FURTHER TESTS \_\_\_\_\_ DATE \_\_\_\_\_

REASONS FOR REJECTION OR HOLDING \_\_\_\_\_

BLDG. PERMIT SIGNED AND RETURNED 7/1/74  
Serial # 53137

# THIS IS NOT A PERMIT

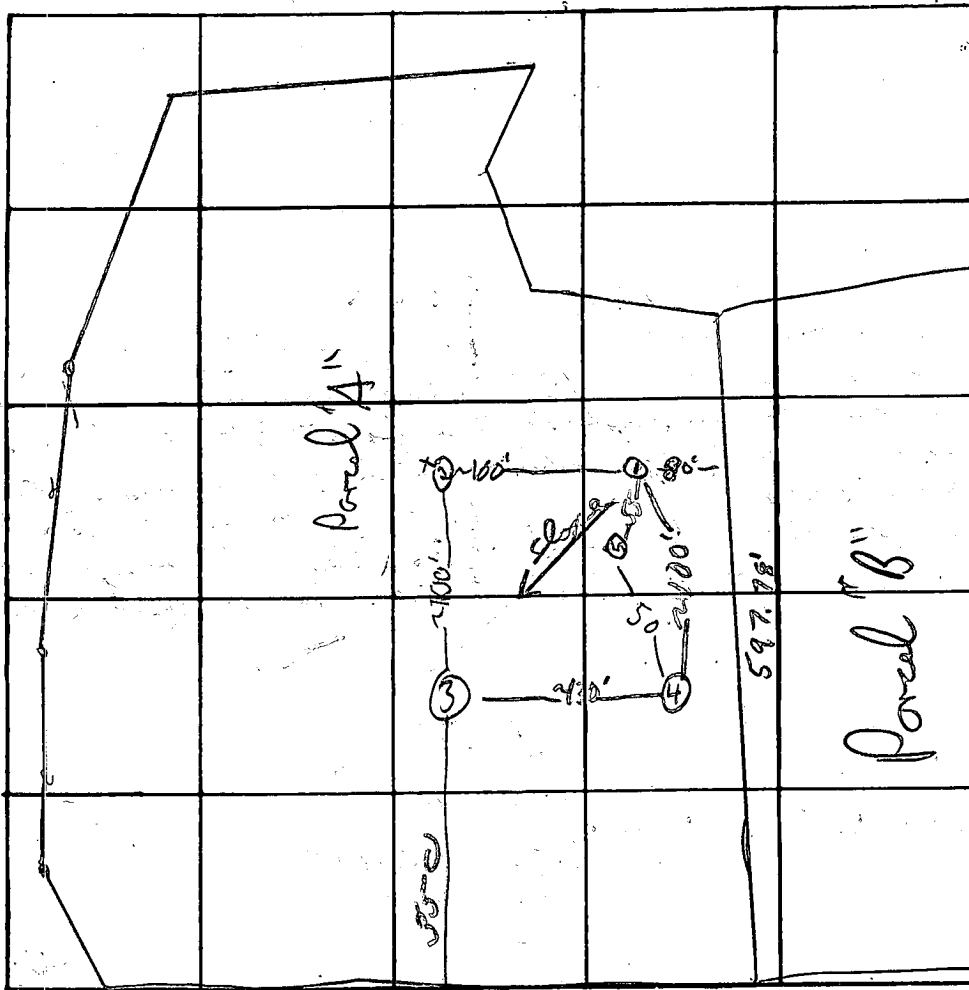

INDICATE NORTH. - NAME ADJOINING ROADWAY AS BASE LINE.  
 Mariottsville Road

DATE	TEST NO.	DEPTH	PRE-WET		TEST - 1" DROP		TIME
			START	STOP	START	STOP	
7/3/74	1 hi	12'	2:19	2:21	2:21	2:29	8 min
	1 A	3 1/2'	2:31	2:33	2:33	2:35	2 min
	2	10 1/2'	Visual	same as hole #1;	rocky	1 min	Failed too fast!
	3 10	11 1/2'	3:07	3:16	3:16	3:32	16 min
	3A	4'	3:27	3:28	3:28	3:31	3 min
	4	9'	Visual	sandy with rock			
	5	9'	Visual	Rock & Sand			

Rocky  
 Failed too fast!  
 8  
 2  
 16  
 3  
 30  
 59  
 (12 min avg)

REMARKS Certify all holes \* note: House site, very restricted  
 TYPE OF SOIL Mica loam & rock in hole (D&D); hole 3 is sandy; clayey to 2 1/2'  
 TESTED BY F.S. ALSO PRESENT: \_\_\_\_\_

# APPLICATION

*Prcl.*  
*3/12/82*  
*9:30 A.M.*

SEWAGE DISPOSAL TESTING

STATE OF MARYLAND - DEPARTMENT OF HEALTH AND MENTAL HYGIENE

HOWARD COUNTY HEALTH DEPARTMENT  
ENVIRONMENTAL HEALTH SERVICES

P. O. BOX 473 ELLICOTT CITY, MARYLAND 21043  
TELEPHONE: 992-2330

A 31812

P \_\_\_\_\_

DISTRICT 3

DATE 2/26/82

TO: THE COUNTY HEALTH OFFICER  
ELLICOTT CITY, MARYLAND

I, HEREBY, APPLY FOR THE NECESSARY TEST IN ORDER TO CONSTRUCT (OR RECONSTRUCT) A SEWAGE DISPOSAL SYSTEM.

PROPERTY OWNER  BERNARD F TOPPER

ADDRESS 1249 MARRIOTTSVILLE RD PHONE 442 2883  
MARRIOTTSVILLE MD 21104

PROPERTY LOCATION:

SUBDIVISION  RANDALL-LEWIS LOT NO.  6

ROAD AND DESCRIPTION  MARRIOTTSVILLE RD

SIZE OF LOT  6.943 (won't to split into two 3+ Acres Lots) TYPE BLDG.  3 BED  
*owner will be there at time of Perch* (NUMBER OF BEDROOMS)

THE SYSTEM INSTALLED UNDER THIS APPLICATION IS ACCEPTABLE ONLY UNTIL PUBLIC FACILITIES BECOME AVAILABLE. I FULLY UNDERSTAND THE

FEE CONNECTED WITH THE FILING OF THIS PERC TEST APPLICATION IS NON-REFUNDABLE UNDER ANY CIRCUMSTANCES. I ALSO AGREE TO COMPLY

WITH ALL M.O.S.H.A. REQUIREMENTS IN TESTING THIS LOT. Bernard F Topper  
(SIGNATURE OF APPLICANT)


APPROVED BY \_\_\_\_\_ FOR \_\_\_\_\_ DATE \_\_\_\_\_

REJECTED BY Stayer FOR \_\_\_\_\_ DATE 3/12/82

HOLD PENDING FURTHER TESTS \_\_\_\_\_ DATE \_\_\_\_\_

REASONS FOR REJECTION OR HOLDING unable to find 10,000 sq ft of Perc area.  
SEE A 20103 for approved area

# THIS IS NOT A PERMIT

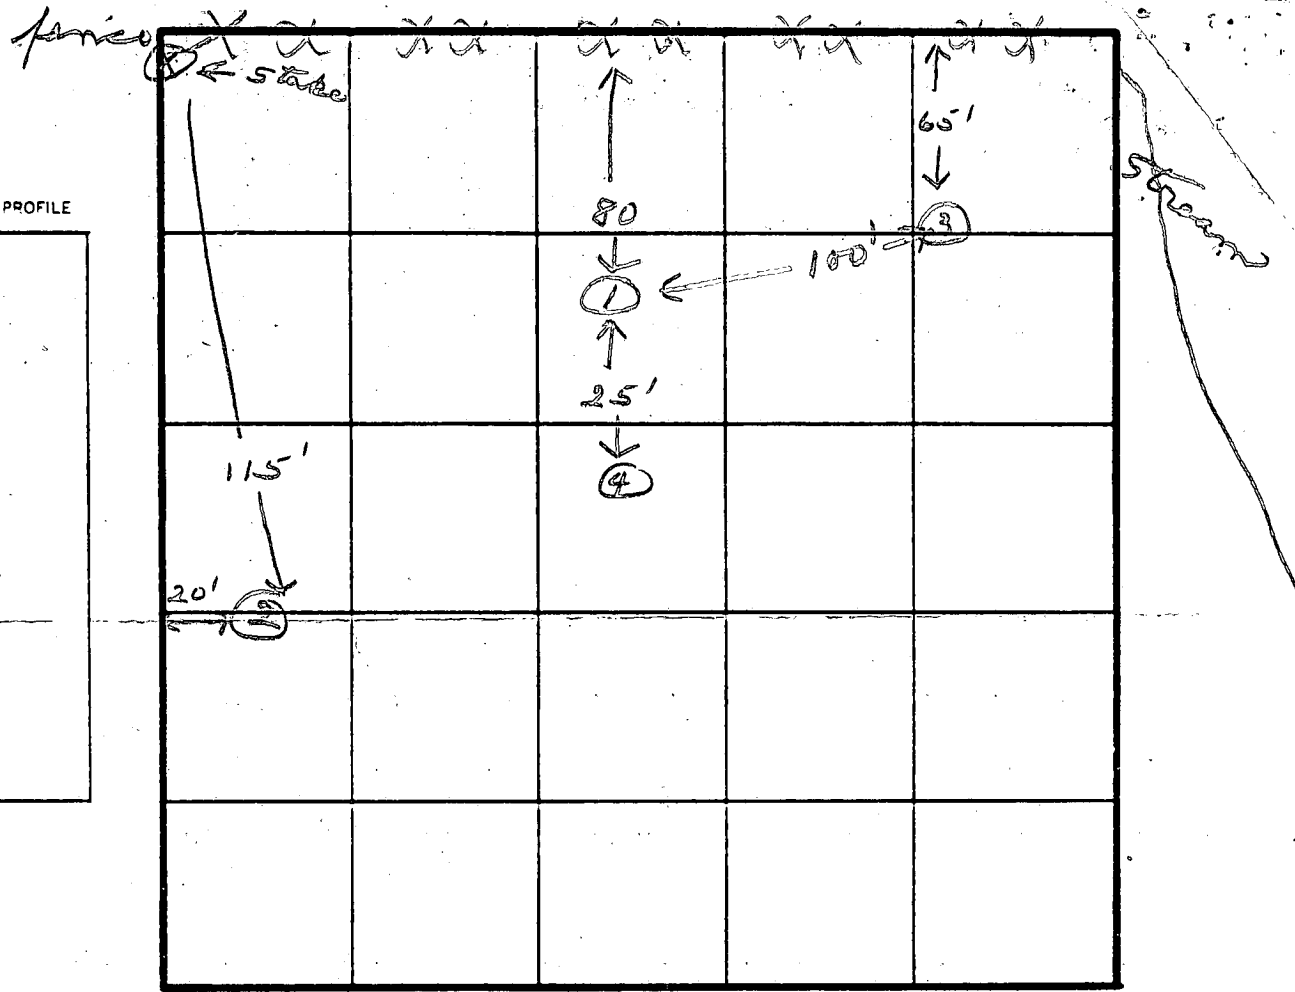

SOIL PROFILE

0

INDICATE NORTH - NAME ADJOINING ROADWAY AS BASE LINE.

*Marristhank Rd*

DATE	TEST NO.	DEPTH	PRE-WET		TEST - 1" DROP		TIME
			START	STOP	START	STOP	
3/12/84	1	9' Rock					
	2	6' Rock					
	3	6' water					
	4	5' Rock					

REMARKS \_\_\_\_\_

TYPE OF SOIL \_\_\_\_\_

TESTED BY *[Signature]* ALSO PRESENT *Fryck - Mr. Topper*

EIF 12 1079

A.N. & M.A. RENEY  
L. 588 F. 446

K.W. & M.A.  
SCHAPER  
L. 583 F. 452

K.W. & J.G.A.  
SCHAPER  
L. 588 F. 448

Deed and Agreement Line  
Liber 966 Folio 120

Easement Agreement Line  
Liber 966 Folio 128

± 10' Bluestone Road

Deed and Agreement  
Line Liber 966 Folio 120

780 ± of Land Dedicated  
to Howard County,  
Maryland for Purpose  
of Public Road.

25' Easement for  
Ingress & Egress  
for Lot 5

20' Flood Plain and  
Drainage  
Easement

LOT 6  
302,435 ± or  
6.943 Acres

3 Acres ±

3 Acres ±

LOT 5  
130,888 ± or

MARRIOTTVILLE ROAD

DEED NORTH

W.D. Gault, Jr.

N 5° 40' 00" E - 25.64  
S 36° 10' E - 30.87  
S 26° 25' E - 32.31  
S 0° 00' E - 26.54

587° 44' 50" E 25.02 N 88° 51' 56" E 59.01 N 84° 45' 40" E 84.42 N 89° 01' 47" E 53.59

584° 45' 55" E 64.02

N 75° 40' 00" E 98.64 N 85° 51' 50" E 53.33 N 01° 08' 30" E 15.61

571° 51' 58" E 61.21 586° 49' 48" E 28.95

N 26° 27' 50" E 24.70  
S 55° 84' 50" E - 106.34  
S 84° 06' 00" E - 31.63

S 65° 35' 32" E 88.41

S 71° 43' 18" E 333.38

N 89° 55' 50" E 60.13

S 60° 01' 14" E 59.73

S 09° 12' 22" N 60.62

S 52° 23' 31" E 168.63

S 26° 17' 40" E 44.51

N 43° 50' 20" N 25.52

N 85° 24' 57" E

S 80° 44' 55" E 161.76

N 77° 07' 36" E 125.46

S 74° 49' 24" E 170.16

S 08° 00' 00" E

267.80

200'

170'

Restriction Line

Restriction Line

60' Building Restriction Line

75' Building Restriction Line

30' Building Restriction Line

30' Building Restriction Line

30' Building Restriction Line

1

1

2

2

14

15

16

17

18

19

20

22

23

4

3

1

1

2

2

B 1 0570

SEQUENCE NO. (OEP USE ONLY)

Pump test  
3/24/83  
Who - P. O. A. M. please print or type

STATE OF MARYLAND  
PERMIT TO DRILL WELL

OEP PERMIT NUMBER

HO-73-4378

fill in this form completely

Date Received

3/23/83

0 1 1 8 8 3

(OEP Use Only)

OWNER INFORMATION

TOPIERI BERNARD

Last Name 15 Owner 34 Name

12491 MARIOTSVILLE RD

36 Street or RFD 55

MARIOTSVILLE MD 211104

Town 57 State 76 Zip

B 1 Continued

DRILLER INFORMATION

George F. Easterday 40

Driller's Name 77 License No. 80

L. F. Easterday, Inc.

Firm Name

9265 Brown Church Rd. Mt. Airy, Md.

Address

George F. Easterday 1/17/83

Signature Date

B 2

WELL INFORMATION

APPROX. PUMPING RATE (GAL. PER MIN.) 5

AVERAGE DAILY QUANTITY NEEDED (GAL. PER DAY) 500

USE FOR WATER (CIRCLE APPROPRIATE BOX)

- HOME (SINGLE OR DOUBLE HOUSEHOLD UNIT ONLY)
- FARMING (LIVESTOCK WATERING & AGRICULTURAL IRRIGATION)
- INDUSTRIAL, COMMERCIAL, STATE AND FEDERAL GOV. OTHER (REQUIRES APPROPRIATION PERMIT)
- PUBLIC OR PRIVATE WATER COMPANY (REQUIRES APPROPRIATION PERMIT AND STATE HEALTH DEPARTMENT APPROVAL)
- TEST, OBSERVATION, MONITORING (MAY REQUIRE APPROPRIATION PERMIT)

APPROXIMATE DEPTH OF WELL 150 FEET

APPROXIMATE DIAMETER OF WELL 6 NEAREST INCH

METHOD OF DRILLING (circle one)

- BORED (OR AUGERED)
- JETTED
- JETTED & DRIVEN
- AIR ROTARY
- AIR PERCUSSION
- ROTARY (HYDRAULIC ROTARY)
- CABLE
- REVERSE ROTARY
- DRIVE POINT
- other \_\_\_\_\_

REPLACEMENT OR DEEPEMED WELLS (CIRCLE APPROPRIATE BOX)

- THIS WELL WILL NOT REPLACE AN EXISTING WELL
  - THIS WELL WILL REPLACE A WELL THAT WILL BE ABANDONED AND SEALED
  - THIS WELL WILL REPLACE A WELL THAT WILL BE USED AS A STANDBY
  - THIS WELL WILL DEEPEM AN EXISTING WELL
- PERMIT NUMBER OF WELL TO BE REPLACED OR DEEPEMED (IF AVAILABLE) 41

Not to be filled in by driller (OEP USE ONLY)

APPROX. PERMIT NUMBER GAP

FORCE ES WRITE INITIALS IN BOX PERMIT NO. HO-73-4378

B 3

LOCATION OF WELL

COUNTY Howard

SUBDIVISION Randall-Lewis


SECTION 23 LOT 6

NEAREST TOWN Marriotsville

MILES FROM TOWN (enter 0 if in town) 1

B 4

DIRECTION OF WELL FROM TOWN (CIRCLE BOX)

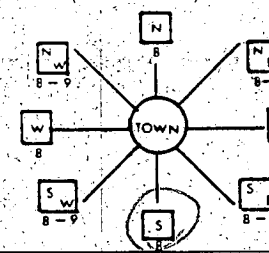

Marriotsville Rd.

NEAR WHAT ROAD

ON WHICH SIDE OF ROAD (CIRCLE APPROPRIATE BOX)

2100

DISTANCE FROM ROAD (CIRCLE APPROPRIATE BOX)

SHOW MAJOR FEATURES OF BOX & LOCATE WELL WITH AN 'X'

- SOURCES OF DRILLING WATER
  - 1.
  - 2.
  - 3.
- WRITE THE BOX NUMBER FROM THE MAP HERE

Location OK

20' casing

1' above gr. well

18' open


7' bag cement

820.7

540.7

3/23/83

DRAW A SKETCH BELOW SHOWING LOCATION OF WELL IN RELATION TO NEARBY TOWNS AND ROADS AND GIVE DISTANCE FROM WELL TO NEAREST ROAD JUNCTION

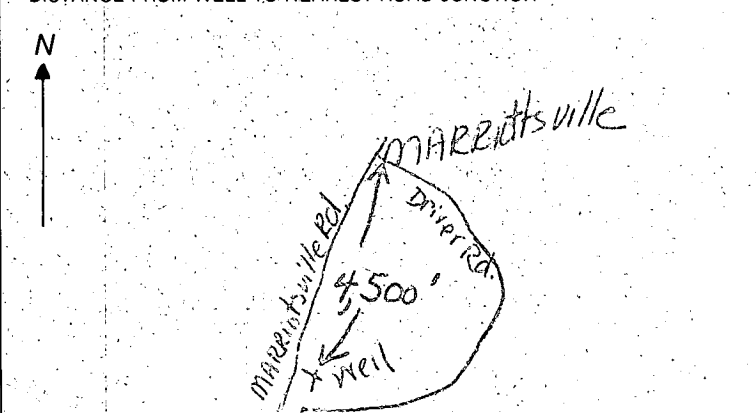

B 4

NOT TO BE FILLED IN BY DRILLER HEALTH DEPARTMENT APPROVAL

HOWARD COUNTY NAME A31812 COUNTY NO.

OEP SIGNATURE DATE ISSUED STATE HEALTH SIGNATURE


012483 Frank Shum

NORTH GRID 547 EAST GRID 0827 EXPIRES 072453

B 5

SPECIAL CONDITIONS



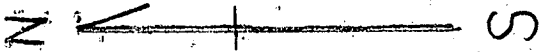

450'

WATER WELL  
EXIST. ELEV.  
478

15'

1<sup>ST</sup>. FLOOR ELEV. 482  
HOUSE  
BASEMENT ELEV. 474  
INVERT ELEV (OUT OF) HOUSE 473

INVERT ELEV (INTO) SEPTIC TANK 472.70

SEPTIC TANK 474 EXIST ELEV AT SEPTIC TANK

INVERT ELEV (OUT OF) SEPTIC TANK 472.5

ORIGINAL  
ELEV AT

TIME OF PERC TEST

DIST BOX INLET ELEV 472  
EXIST ELEV 474

103'

DIST BOX

DRAIN FIELD

SEWAGE DISPOSAL EASEMENT

472

472 50'

345'

4/11/03  
Sketch manually  
OK  
J.S.

I CERTIFY THE ABOVE MEASUREMENTS AND ELEVATIONS ARE ACTUAL + CORRECT FOR THIS PROPERTY

SIGNED Bernard F. Kopper

C 6220 SEQUENCE NO. (OEP USE ONLY)

STATE OF MARYLAND WELL COMPLETION REPORT

THIS REPORT MUST BE SUBMITTED WITHIN 45 DAYS AFTER WELL IS COMPLETED.

(THIS NUMBER IS TO BE PUNCHED IN COLS. 3-6, ON ALL CARDS)

COUNTY NUMBER A31812

Date Received (OEP use only)

DATE WELL COMPLETED 032383

Depth of Well 280 (TO NEAREST FOOT)

PERMIT NO. FROM PERMIT TO DRILL WELL 40-73-4378

OWNER Tomoev Bernard

STREET OR RFD Marriottsville Road TOWN Marriottsville

SUBDIVISION Randall - Lewis SECTION LOT 6

WELL LOG Not required for driven wells STATE THE KIND OF FORMATIONS PENETRATED, THEIR COLOR, DEPTH, THICKNESS AND IF WATER BEARING.

WELL HAS BEEN GROUTED (Circle Appropriate Box) YES (Y) NO (N)

C 3 (Seq. no.)

Table with columns: DESCRIPTION, FEET (FROM, TO), Check if water bearing. Rows include Topsoil, Brown Mica, Mica schist, etc.

TYPE OF GROUTING MATERIAL CEMENT (CM) BENTONITE CLAY (BC) NO. OF BAGS 7 NO. OF POUNDS 700

PUMPING TEST HOURS PUMPED (nearest hour) 3

PUMPING RATE (gal. per min. to nearest gal.) 10 METHOD USED TO MEASURE PUMPING RATE BUCKET

CASING RECORD casing types insert appropriate code below STEEL (ST) CONCRETE (CO) PLASTIC (PL) OTHER (OT)

WATER LEVEL (distance from land surface) BEFORE PUMPING 4.5 WHEN PUMPING 139

TYPE OF PUMP USED (for test) A air P piston T turbine C centrifugal R rotary O other S submersible

MAIN CASING TYPE (ST) Nominal diameter top(main) casing (nearest inch) 6 Total depth of main casing (nearest foot) 20

PUMP INSTALLED DRILLER WILL INSTALL PUMP (CIRCLE APPROPRIATE BOX) YES (Y) NO (N) IF DRILLER INSTALLS PUMP, THIS SECTION MUST BE COMPLETED FOR ALL WELLS EXCEPT HOME USE

OTHER CASING (if used) diameter inch depth (feet) from to

SCREEN RECORD screen type or openhole insert appropriate code below STEEL (ST) BRASS (BR) OPEN HOLE (HO) BRONZE (PL) OTHER (OT)

TYPE OF PUMP (WRITE APPROPRIATE LETTER IN BOX - SEE ABOVE: (A, C, J, P, R, S, T, O))

CAPACITY: GALLONS PER MINUTE (to nearest gallon)

- CIRCLE APPROPRIATE BOX A A WELL WAS ABANDONED AND SEALED WHEN THIS WELL WAS COMPLETED. E ELECTRIC LOG OBTAINED. P TEST WELL CONVERTED TO PRODUCTION WELL.

C 2 (Seq. no.) DEPTH (nearest ft.) 18 280

PUMP HORSE POWER PUMP COLUMN LENGTH (nearest ft.)

EACH SCREEN 1 (H) 2 (I) 3 ( ) SLOT SIZE DIAMETER OF SCREEN (NEAREST INCH)

CASING HEIGHT (circle appropriate box and enter casing height) LAND SURFACE (nearest foot)


I HEREBY CERTIFY THAT THIS WELL HAS BEEN CONSTRUCTED IN ACCORDANCE WITH COMAR 10.17.13 "WELL CONSTRUCTION" AND IN CONFORMANCE WITH ALL CONDITIONS STATED IN THE ABOVE CAPTIONED PERMIT, AND THAT THE INFORMATION PRESENTED HEREIN IS ACCURATE AND COMPLETE TO THE BEST OF MY KNOWLEDGE.

GRAVEL PACK IF WELL DRILLED WAS FLOWING WELL (CIRCLE BOX) F



LOCATION OF WELL ON LOT SHOW PERMANENT STRUCTURE SUCH AS BUILDING, SEPTIC TANKS, AND/OR LANDMARKS AND INDICATE NOT LESS THAN TWO DISTANCES (MEASUREMENTS TO WELL)

DRILLERS IDENT. NO. 40 DRILLERS SIGNATURE George A. Coaster, Jr. Wanda K. Blount SITE SUPERVISOR (sign of driller or journeyman responsible for sitework if different from permittee)

OEP USE ONLY (NOT TO BE FILLED IN BY DRILLER) T (E.R.O.S.) W Q TELESCOPE CASING LOG INDICATOR OTHER DATA

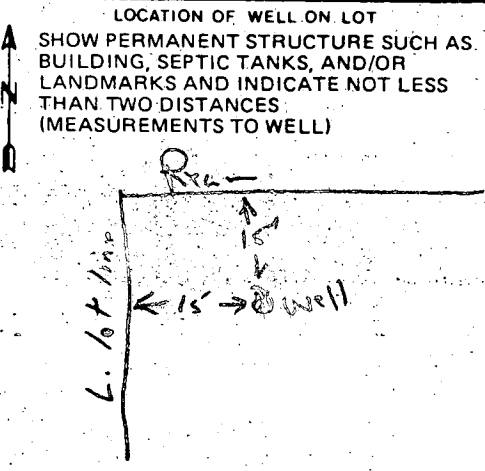

MARRIOTTVILLE ROAD

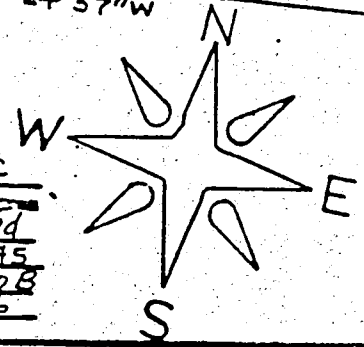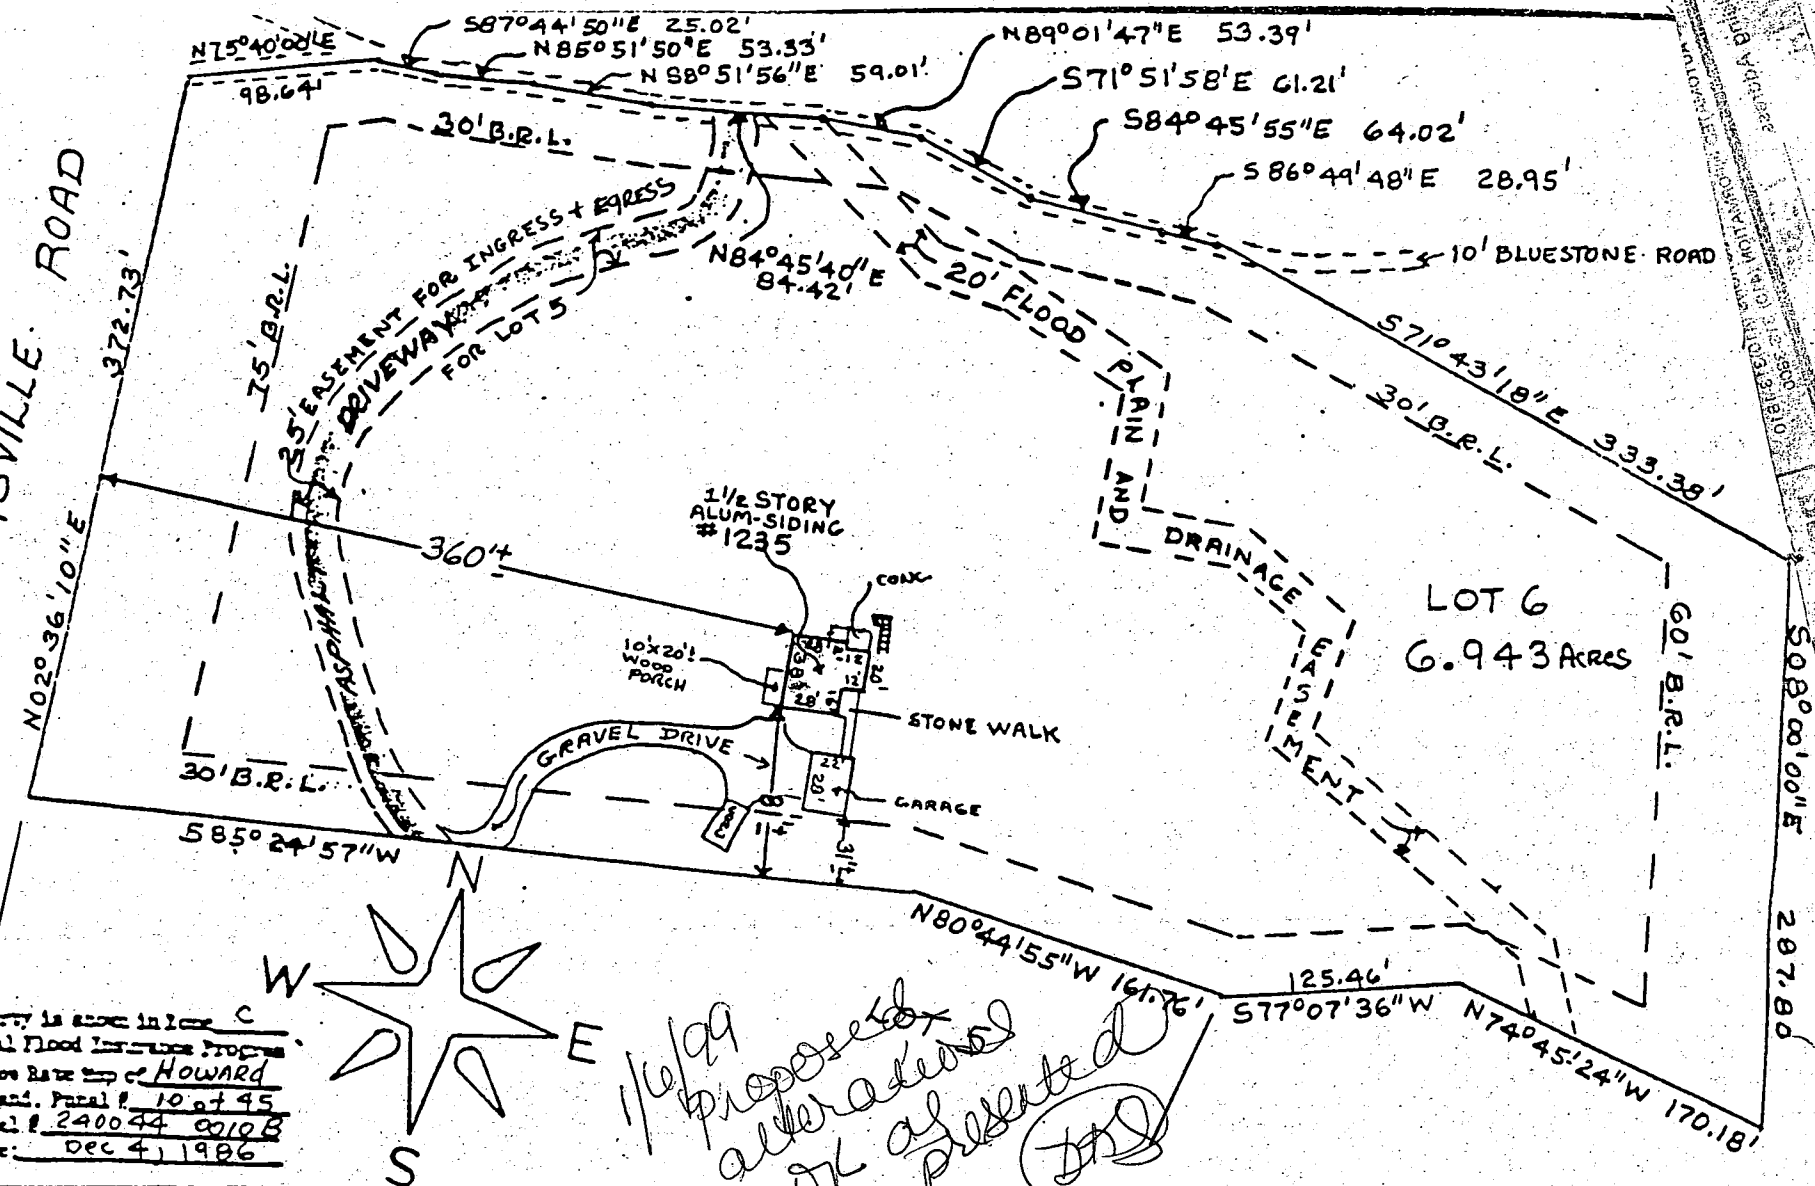

Subject property is shown in Zone C  
 on the National Flood Insurance Program  
 Flood Insurance Rate Map of Howard  
 County, Maryland, Parcel # 10 of 95  
 Community Parcel # 240044 0010B  
 Effective Date: Dec 4, 1986

*11/6/99 proposed alterations or as presented*

This is to certify that I have surveyed the property known as Lot 6, on a plat entitled: RANDALL-LEWIS SUBDIVISION, Lots 5 and 6, A Resubdivision of Lot 2, Section 1, Area 1, Sheet 1 of 1 Recorded as Plat C.M.P. No. 4543 among the Land Records of Howard County, Maryland for the purpose of locating the improvements thereon.

THIS PLAT SHOWS ONLY THAT THE IMPROVEMENTS ARE CONTAINED WITHIN THE OUTLINES OF THE LOT AND IS NOT TO BE USED TO ESTABLISH PROPERTY LINES.



J. Car Hudgins PLS #96

LOCATION SURVEY  
 1235 MARIOTTVILLE ROAD  
 HOWARD COUNTY, MD.

HTT ASSOCIATES, INC.  
 16205 Old Frederick Road  
 Mt. Airy, Maryland 21771  
 Phone 442-2031


Scale	1" = 100'
Date	10-29-92
Field By	WLH
Drawn By	WLH



William E. Doyle

LAND SURVEYOR 8440


5312 EMERALD DRIVE SYKESVILLE, MARYLAND 21784 PHONE (301) 795-2210

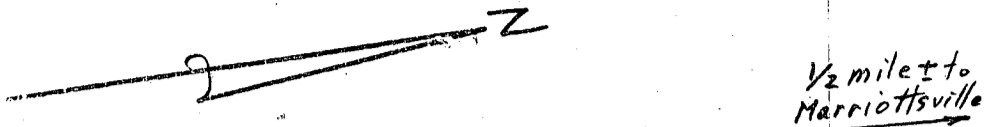

1/2 mile to Marriottsville

**LOCATION SURVEY**

1235 MARRIOTTSVILLE RD  
LIBER 1210, FOLIO 606  
RANDALL-LEWIS  
SUBDIVISION  
LOTS 5 & 6-A RESUBDIVISION  
OF LOT 2, SEC. 1, AREA 1  
SHEET 1 OF 1  
PLAT NO. 4543  
ELECTION DISTRICT 3  
HOWARD COUNTY MD.

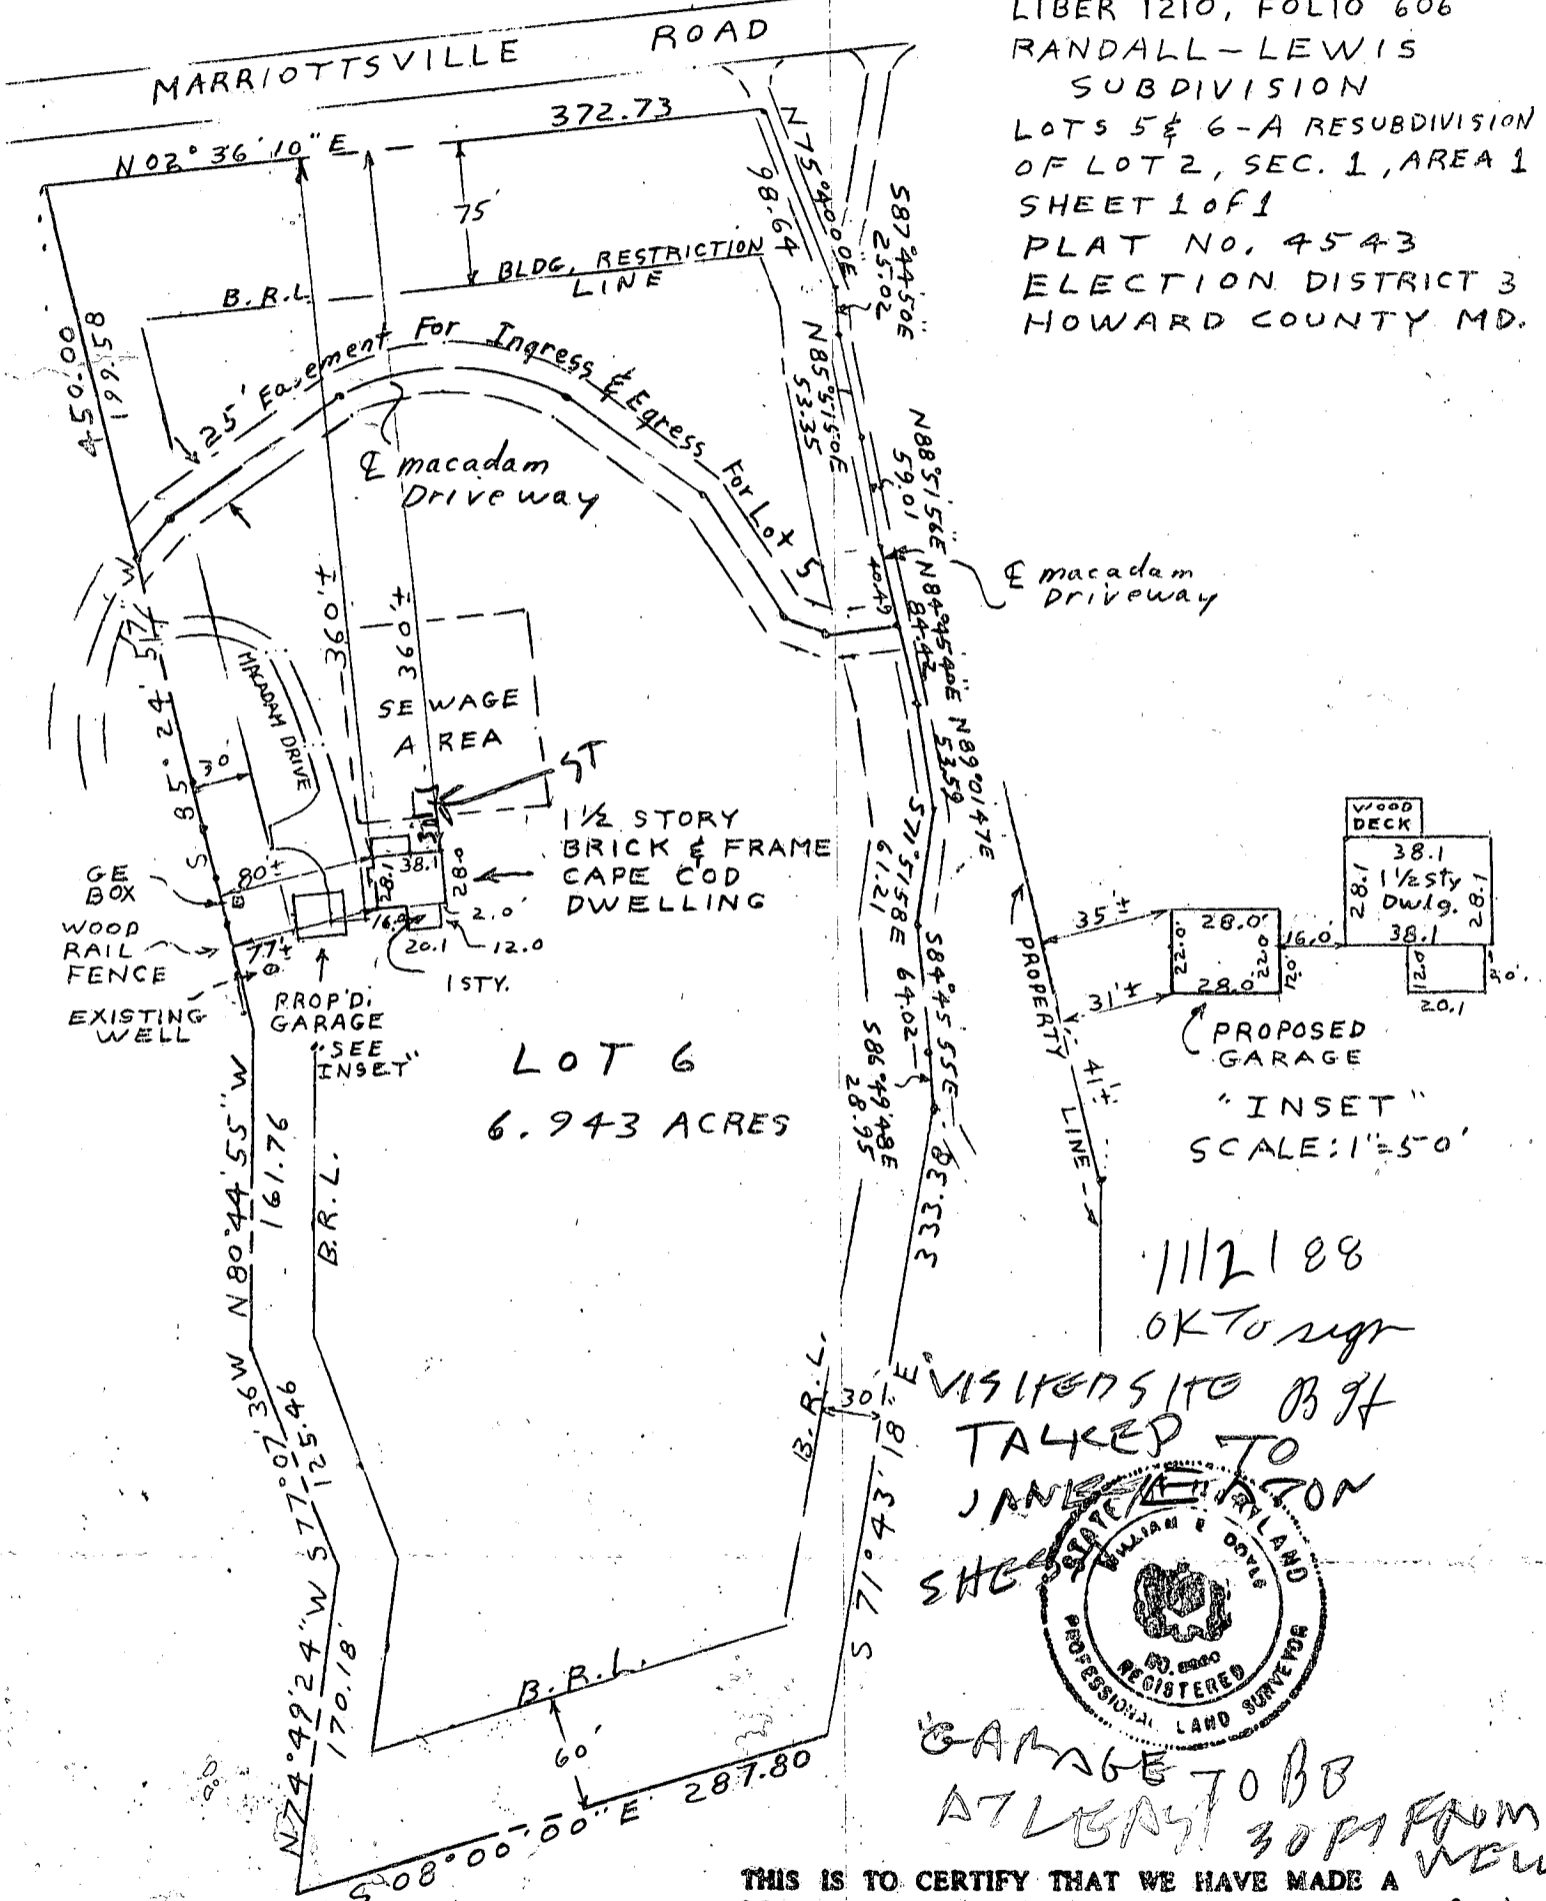

LOT 6  
6.943 ACRES

PROPOSED GARAGE  
"INSET"  
SCALE: 1"=5'-0"

11/2/88  
OK to sign

VISITED SITE BY  
TALKED TO  
JANET  
SHEETS



GARAGE TO BE  
AT LEAST 30 FT FROM  
WELL

THIS IS TO CERTIFY THAT WE HAVE MADE A  
LOCATION SURVEY OF THE IMPROVEMENTS, AND  
THAT THEY ARE LOCATED ON THE LOT AS SHOWN  
HEREON.

Signed This 27th day OCTOBER 1988

William E. Doyle

SCALE 100 ft. = 1 inch

File No. 156-31A

NOTE: This plat cannot be used to establish  
property lines or corners.

Filed 4 MAY 1989