

**HOWARD COUNTY
PERMIT APPLICATION**

PERMIT NUMBER

B00150288

Building Address 13545 Julia Mamer
Way
Suite/Apt. #: _____ SDP/WPP/Partition #: 04-67
Census Tract 60300 Subdivision Paddock, EAST
Section _____ Area _____ Lot 12
Tax Map 22 Parcel 7 Grid 8
Zoning R11F Map Coordinates 4158 Lot size _____

Property Owner's Name Pulte Homes Inc.
Address 1501 S. Edgewood Street
City Baltimore State Md Zip Code 21227
Home Phone _____ Work Phone 410-644-5603
Applicant's Name & Mailing Address, (if other than stated hereon):
Phone _____ Fax _____

Existing Use VACANT LOT
Proposed Use SFD
Estimated Construction Cost \$ 250,000-
Description of Work CONSTRUCT "Compton"
w/ 2 bed, 2 sty, full bsmt, 9R,
4 FB, 1 HB, FP, 3 car. OPT: 4 w/
Occupant or Tenant WALKOUT BSMT B171
Contact Name _____
Address _____
City _____ State _____ Zip Code _____
Phone _____ Fax _____

Contractor Company Pulte Homes Inc
Contact Person Dianna Wenzlaff
Address _____
City _____ State _____ Zip Code _____
License No. 516
Phone _____ Fax _____
Engineer or Architect Company _____
Contact Person _____
Address _____
City _____ State _____ Zip Code _____
Phone _____ Fax _____

BUILDING DESCRIPTION - COMMERCIAL

BUILDING DESCRIPTION - RESIDENTIAL

Building Characteristics	Utilities
Height: _____	Water Supply: <input type="checkbox"/> Public <input type="checkbox"/> Private
No. of stories: _____	Sewage Disposal: <input type="checkbox"/> Public <input type="checkbox"/> Private
Gross area, sq. ft. per floor: _____	Electric Yes <input type="checkbox"/> No <input type="checkbox"/> Gas Yes <input type="checkbox"/> No <input type="checkbox"/>
Use group: _____	Heating System: Electric <input type="checkbox"/> Oil <input type="checkbox"/> Natural Gas <input type="checkbox"/> Propane Gas <input type="checkbox"/>
Construction type: <input type="checkbox"/> Reinforced Concrete <input type="checkbox"/> Structural Steel <input type="checkbox"/> Masonry <input type="checkbox"/> Wood Frame <input type="checkbox"/> State Certified Modular	Sprinkler system: <u>N/A</u> <input type="checkbox"/> Full _____ Partial _____ Other Suppression _____ # of Heads _____

Building Characteristics	Utilities
SF Dwelling <input checked="" type="checkbox"/> SF Townhouse <input type="checkbox"/> Depth _____ Width _____ 1st floor: <u>94'</u> <u>66'</u> 2nd floor: <u>36'</u> <u>64'</u> Basement: <u>64'</u> <u>66'</u> Finished Basement <input checked="" type="checkbox"/> Unfinished Basement <input type="checkbox"/> Crawl space <input type="checkbox"/> Slab on Grade <input type="checkbox"/> No. of Bedrooms <u>5</u> Multi-family dwellings: No. of efficiency units: _____ No. of 1 BR units: _____ No. of 2 BR units: _____ No. of 3 BR units: _____ Other Structure: _____ Dimensions: _____ Footings: _____ Roof: _____ <input type="checkbox"/> State Certified Modular <input type="checkbox"/> Manufactured Home	Water Supply: <input type="checkbox"/> Public <input checked="" type="checkbox"/> Private Sewage Disposal: <input type="checkbox"/> Public <input checked="" type="checkbox"/> Private Electric Yes <input type="checkbox"/> No <input type="checkbox"/> Gas Yes <input checked="" type="checkbox"/> No <input type="checkbox"/> Heating System: Electric <input type="checkbox"/> Oil <input type="checkbox"/> Natural Gas <input checked="" type="checkbox"/> Propane Gas <input type="checkbox"/> Sprinkler system: <u>N/A</u> <input checked="" type="checkbox"/> <input type="checkbox"/> NFPA #13D <input type="checkbox"/> NFPA #13R Other: _____

THE UNDERSIGNED HEREBY CERTIFIES AND AGREES AS FOLLOWS: (1) THAT HE/SHE IS AUTHORIZED TO MAKE THIS APPLICATION; (2) THAT THE INFORMATION IS CORRECT; (3) THAT HE/SHE WILL COMPLY WITH ALL REGULATIONS OF HOWARD COUNTY WHICH ARE APPLICABLE THERE TO; (4) THAT HE/SHE WILL PERFORM NO WORK ON THE ABOVE REFERENCED PROPERTY NOT SPECIFICALLY DESCRIBED IN THIS APPLICATION; (5) THAT HE/SHE GRANTS COUNTY OFFICIALS THE RIGHT TO ENTER ONTO THIS PROPERTY FOR THE PURPOSE OF INSPECTING THE WORK PERMITTED AND POSTING NOTICES.

Applicant's Signature Dianna Wenzlaff
agent
Title/Company _____

Print Name Dianna Wenzlaff
Date 9-10-04

Checks payable to: **DIRECTOR OF FINANCE OF HOWARD COUNTY**
** PLEASE WRITE NEATLY AND LEGIBLY **
FOR OFFICE USE ONLY

AGENCY	DATE	SIGNATURE APPROVAL
Land Development, DPZ		
State Highways		
Building Official		
Dev. Engineering, DPZ		
Health		
Fire Protection		
Sanitary Control approval required prior to issuance:		
YES <input checked="" type="checkbox"/> NO <input type="checkbox"/>		
CONTINGENCY CONSTRUCTION START <input type="checkbox"/>		
ONE STOP SHOP <input type="checkbox"/>		

DPZ SETBACK INFORMATION
Front: _____
Rear: _____
Side: _____
Side St: _____
All minimum setbacks met? YES NO
Is Entrance Permit required? YES NO
Historic District? YES NO
Lot Coverage for New Town Zone _____
SDP/Red-line approval date _____

PROPERTY ID#: 63339
Filing fee \$ 100
Permit fee \$ _____
Excise tax \$ _____
Add'l per. fee \$ _____
TOTAL FEES \$ _____
Sub-total paid \$ _____
Balance due \$ _____
Check # 94654
Validation # 77350

Distribution of Copies: White: Building Official Green: LDD, DPZ Yellow: DED, DPZ Pink: Health Gold: SHA


Accepted by [Signature]

Approved Septic System Plan
Howard County Health Department

Maryland State Grid Meridian

[Signature]
Signature

9/30/04
Date

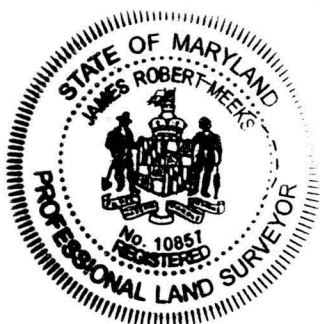

SEPTIC DATA:

HOUSE:

INV. OUT=534.5

SEPTIC TANK (1500 GAL)

TOP GRADE:536.0

INV. IN=534.0

INV. OUT=533.7

DISTRIBUTION BOX:

TOP GRADE:534.0

INV. IN=531.0

INV. OUT=530.5

THE EXISTING WELL SHOWN ON THIS PLAN (#94-3911) HAS BEEN FIELD LOCATED BY ROBERT H. VOGEL ENGINEERING, INC. PROFESSIONAL LAND SURVEYORS, AND IS ACCURATELY SHOWN.

[Signature] 8/24/04
JAMES ROBERT MEEKS, PLS #10857 DATE

TAX MAP 22
3RD ELECTION DISTRICT

PULTE HOMES
PADDOCKS EAST

PARCEL 7
HOWARD COUNTY, MARYLAND

LOT 12

**ROBERT H. VOGEL
ENGINEERING, INC.**

ENGINEERS • SURVEYORS • PLANNERS

8407 MAIN STREET
ELLCOTT CITY, MD 21043

TEL: 410.461.7666
FAX: 410.461.8961

SCALE 1"=50'
DRAWN BY CMH
CHECKED BY JCO
DATE AUG. 11, 2004
W. O. # 2034058
SHEET# 1 OF 1

