


KENALLEN COURT

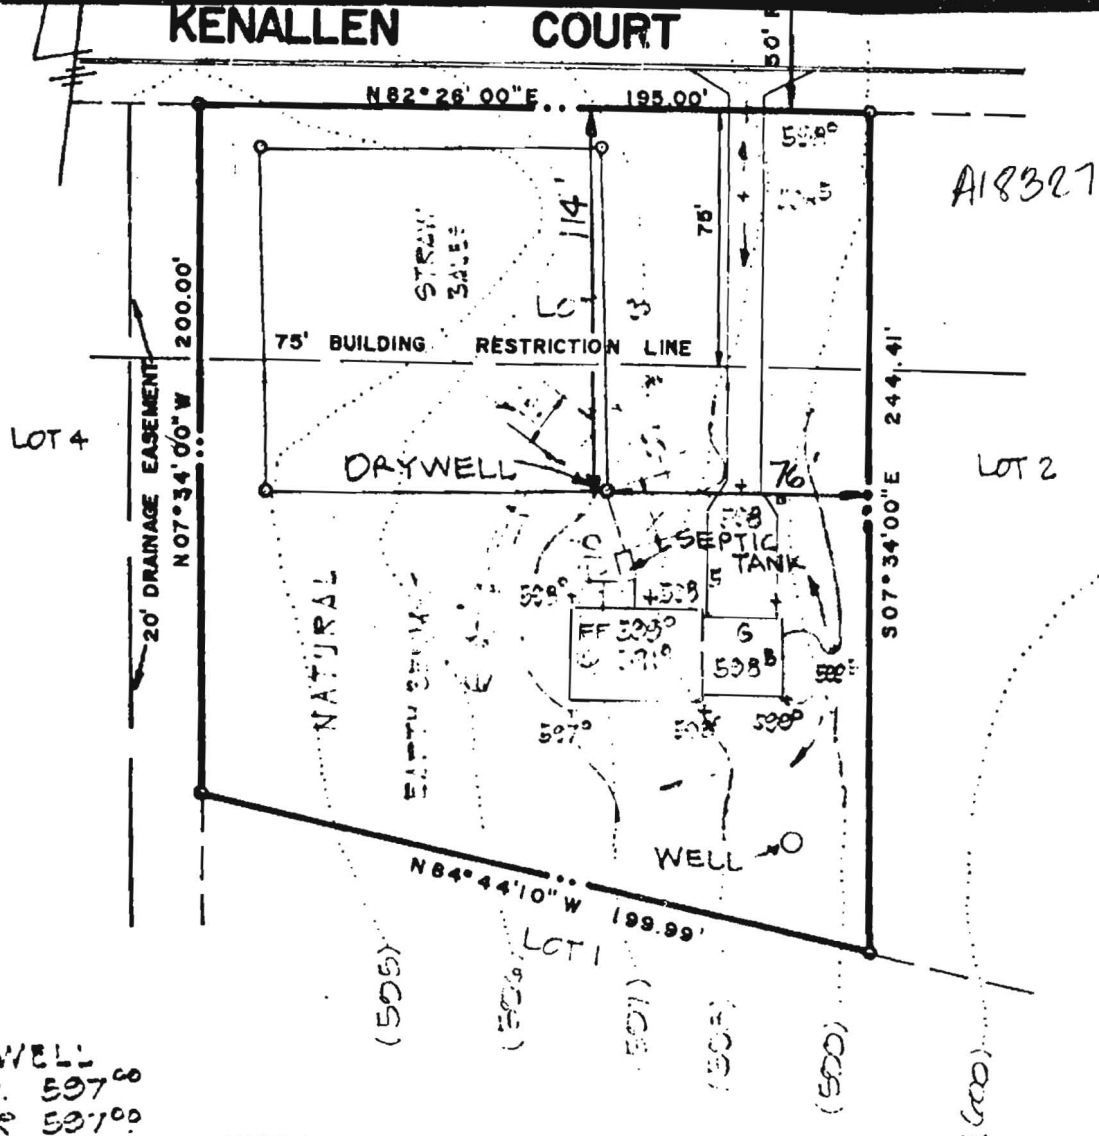

A18327

DRYWELL
 EX.GR. 597.00
 FIN.GR. 597.00
 INV.IN 593.00

SEPTIC TANK
 EX GR 597.50
 FIN.GR. 598.00
 INV.IN 595.00
 INV.OUT 594.25

WELL
 EX.GR. 598.50
 FIN.GR. 598.50

NOTE: TOPOGRAPHY SHOWN HEREON
 IS BASED ON INFORMATION
 SUPPLIED BY PHOTO SCIENCE, INC
 PLAT 0004-26 FOLIO 41
 HOME TYPE: MANOF-HOUSE V

TITLE
GRADING STUDY

PROJECT
GWENLEE ESTATES SEC. I BLK. A LOT 3

ENGINEERING
 PLANNING
 SURVEYING
 BY
BOENDER