


perc cert signed
11-20-02

THERE IS NO WELL LOCATED ON THIS LOT. WATER TO BE PROVIDED BY A 1" WATER HOUSE CONNECTION.



BUILDING OF LOT 8 FLOOR AREAS:
 BASEMENT FLOOR AREA: 1750
 FIRST FLOOR AREA: 1810
 SECOND FLOOR AREA: 1670
 BEDROOMS: 4

NOTE: STORMWATER MANAGEMENT FOR THIS LOT IS PROVIDED BY A PRIVATELY OWNED AND MAINTAINED MICRO-POOL EXTENDED DETENTION POND LOCATED ON NON-BUILDABLE PRESERVATION PARCEL 'B' APPROVED UNDER F-08-42.

BUILDING PERMIT NO. _____

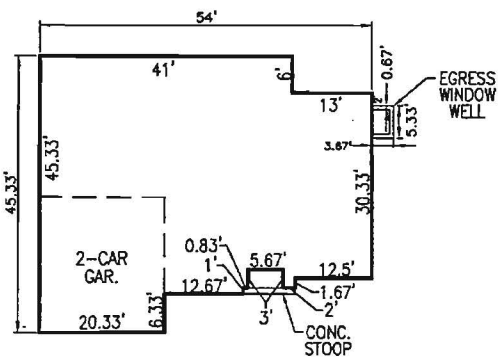

THE YORKSHIRE MANOR
 W/ BRICK VENEER
 SCALE: 1"=30'

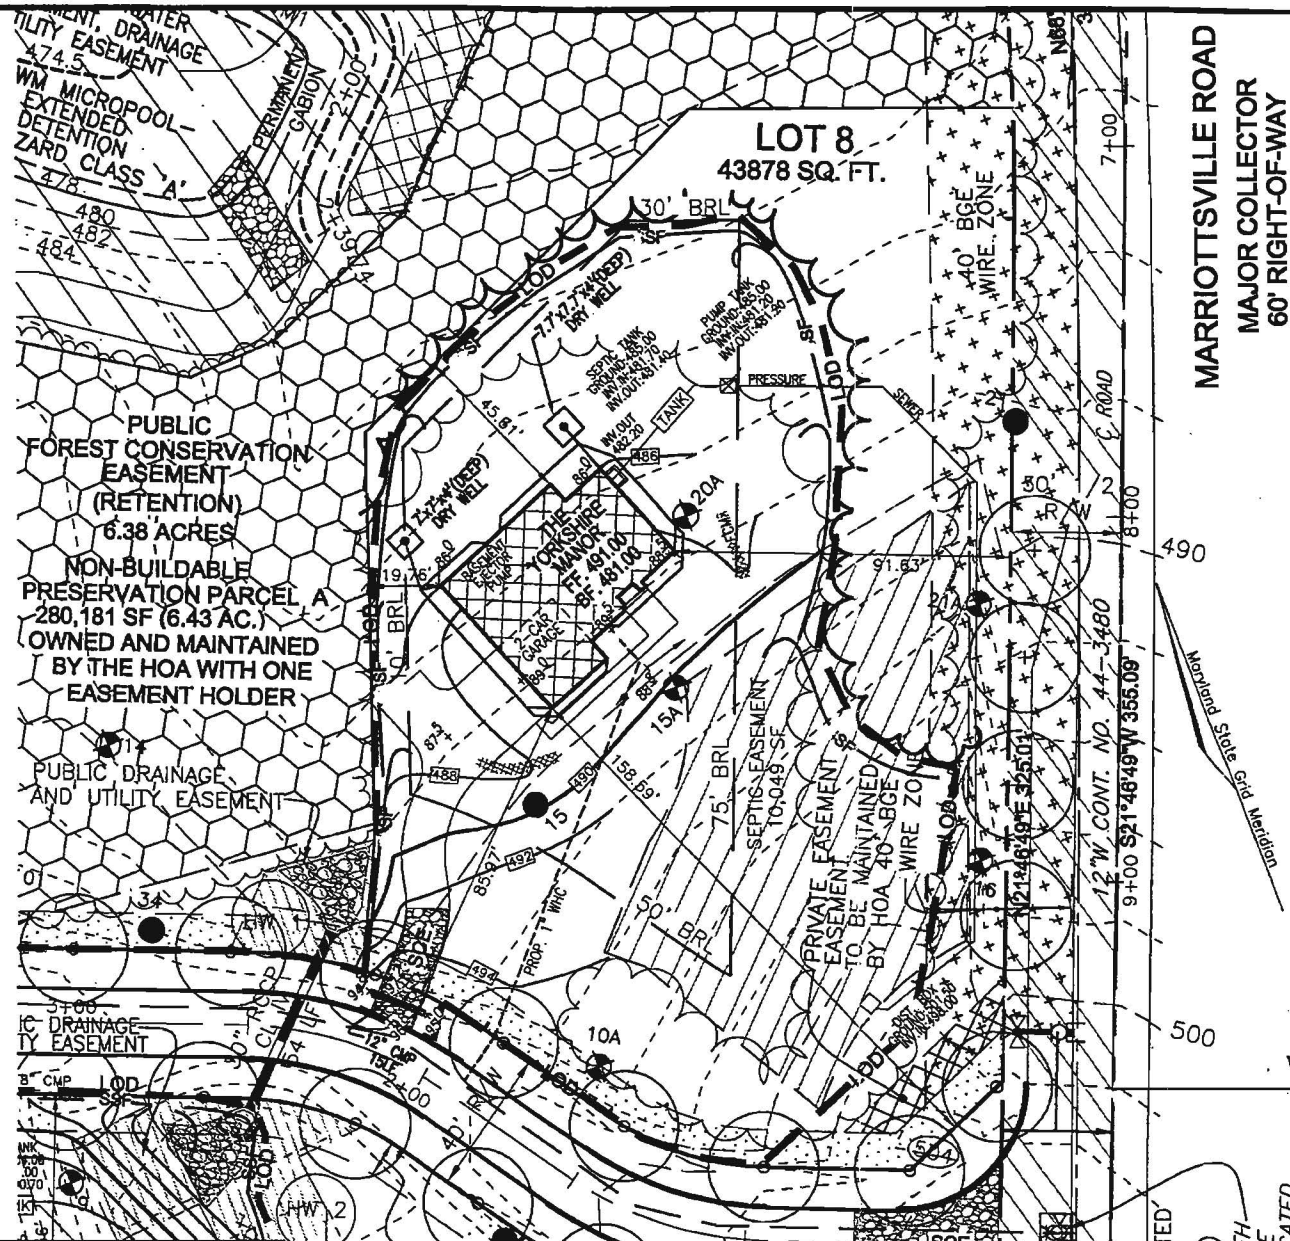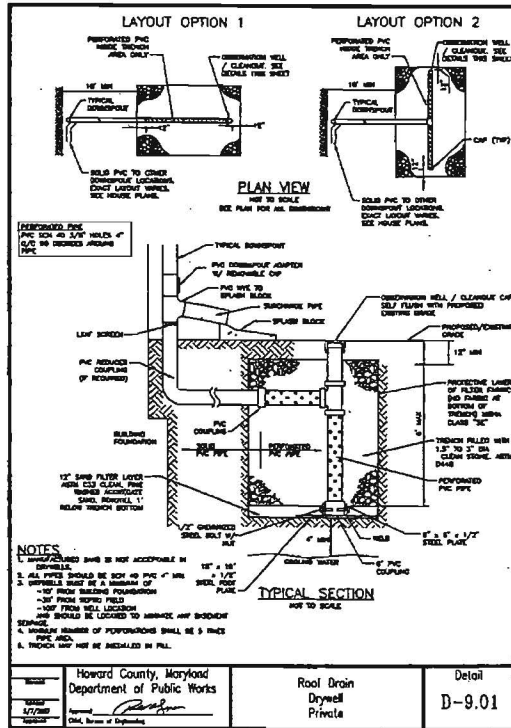

MARRIOTTVILLE ROAD
 MAJOR COLLECTOR
 60' RIGHT-OF-WAY

SCALE: AS SHOWN
 DRAWN BY: JMR
 CHECKED BY: RHV
 DATE: JUNE 2012
 PROJECT #: 05-65
 SHEET #: 1 OF 1

PLOT PLAN
BRANTWOOD OVERLOOK
LOT 8
REF: F-08-42
 TAX MAP 16 PARCEL 94
 BLOCK 15
 3RD ELECTION DISTRICT
 HOWARD COUNTY, MARYLAND

ROBERT H. VOGEL ENGINEERING, INC.
 ENGINEERS • SURVEYORS • PLANNERS
 8407 MAIN STREET ELLICOTT CITY, MD 21043
 TEL: 410.461.7666 FAX: 410.461.8961

OWNER
 TRINITY QUALITY HOMES, INC.
 3675 PARK AVENUE, SUITE 301
 ELLICOTT CITY, MARYLAND 21043
 (410) 740-9401

SCALE
 1"=50'

ADDRESS
 11302 JUDAH WAY
 MARRIOTTVILLE, MD 21104
 GP: 08-47

X:\Projects\05-65\ENGR\Drawings\Home\BRANTWOOD\RESITES\LOT 8.dwg, 6/15/2012 3:19:26 PM, Brother MFC-84800N Printer PC3