

Real Property Data Search

Search Result for HOWARD COUNTY

View Map		View GroundRent Redemption				View GroundRent Registration				
Tax Exempt:		Special Tax Recapture:								
Exempt Class:		NONE								
Account Identifier:		District - 03 Account Number - 315436								
Owner Information										
Owner Name:		PATCH ANDREW J PATCH PAMELA T				Use:		RESIDENTIAL		
Mailing Address:		12701 MARYVALE CT ELLCOTT CITY MD 21042-1269				Principal Residence:		YES		
						Deed Reference:		/08585/ 00530		
Location & Structure Information										
Premises Address:		12701 MARYVALE CT ELLCOTT CITY 21043-0000				Legal Description:		LOT 1 4.557.A 12701 MARYVALE CT N DISCOVERY		
Map:	Grid:	Parcel:	Sub District:	Subdivision:	Section:	Block:	Lot:	Assessment Year:	Plat No:	9112
0022	0017	0044		2003			1	2019	Plat Ref:	
Special Tax Areas:						Town:		NONE		
						Ad Valorem:		100		
						Tax Class:				
Primary Structure Built		Above Grade Living Area		Finished Basement Area		Property Land Area		County Use		
1995		5,752 SF		800 SF		4.5500 AC				
Stories	Basement	Type		Exterior	Full/Half Bath	Garage	Last Major Renovation			
2 1/2	YES	STANDARD UNIT		FRAME	6 full/ 3 half	1Att/1Det				
Value Information										
		Base Value		Value		Phase-in Assessments				
				As of		As of		As of		
				01/01/2019		07/01/2018		07/01/2019		
Land:		387,500		286,800						
Improvements		584,400		942,500						
Total:		971,900		1,229,300		971,900		1,057,700		
Preferential Land:		0						0		
Transfer Information										
Seller: GEPPI DOROTHEA L				Date: 08/26/2004			Price: \$1,450,000			
Type: ARMS LENGTH IMPROVED				Deed1: /08585/ 00530			Deed2:			
Seller: HANESCHLAGER JAMES F				Date: 09/04/1996			Price: \$660,000			
Type: ARMS LENGTH IMPROVED				Deed1: /03806/ 00614			Deed2:			
Seller: GUDELSKY CAR AND REALTY INC				Date: 12/29/1993			Price: \$140,000			
Type: ARMS LENGTH IMPROVED				Deed1: /03113/ 00452			Deed2:			
Exemption Information										
Partial Exempt Assessments:		Class		07/01/2018		07/01/2019				
County:		000		0.00						
State:		000		0.00						
Municipal:		000		0.00 0.00		0.00 0.00				
Tax Exempt:		Special Tax Recapture:								
Exempt Class:		NONE								

COORDINATE TABULATION


Pnt.	North	East
313	519770.2610	813001.5570
315	519909.0030	813142.6010
333	519343.5370	813122.4500
679	519100.4760	813309.6710
600	519563.0030	812029.0090
694	520033.7430	813166.6070
696	519090.3520	813701.7000

RESERVATION OF PUBLIC UTILITY AND FOREST CONSERVATION EASEMENTS


"Developer Reserves Unto Itself, Its Successors And Assigns, All Easements Shown On This Plat For Water, Sewer, Storm Drainage, Other Public Utilities And Forest Conservation (Designated As "Forest Conservation Area"), Located In, On, Over And Through Lots 21 And 22, Any Conveyances Of The Aforesaid Lots Shall Be Subject To The Easements Herein Reserved, Whether Or Not Expressly Stated In The Deed(s) Conveying Said Lot(s). Developer Shall Execute And Deliver Deeds For The Easements Herein Reserved To Howard County, With A Metes And Bounds Description Of The Forest Conservation Area. Upon Completion Of The Public Utilities And Their Acceptance By Howard County, And, In The Case Of The Forest Conservation Easement(s), Upon Completion Of The Developer's Obligations Under The Forest Conservation Installation And Maintenance Agreement Executed By Developer And The County, And The Release Of Developer's Surety Posted With Said Agreement, The County Shall Accept The Easements And Record The Deed(s) Of Easement In The Land Records Of Howard County."

CURVE DATA TABULATION

Pnt-Pnt	Radius	Arc	Delta	Tangent	Chord Bearing	And Distance
313-315	1450.00'	254.69'	10°00'31"	127.67'	N19°29'56"E	254.36'

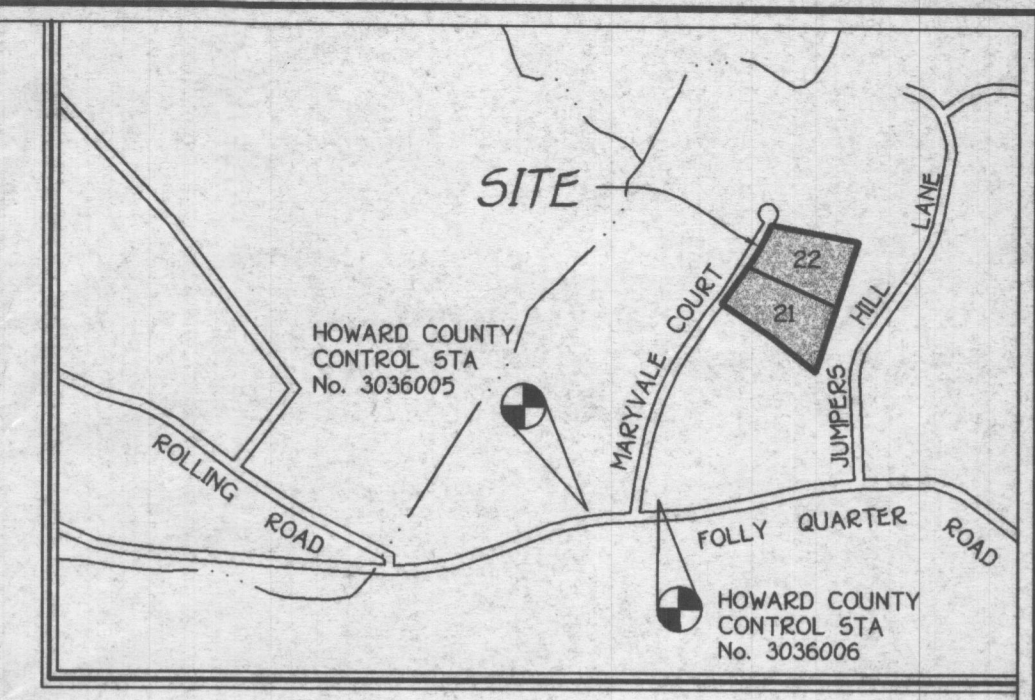

Vicinity Map
Scale: 1" = 1200'

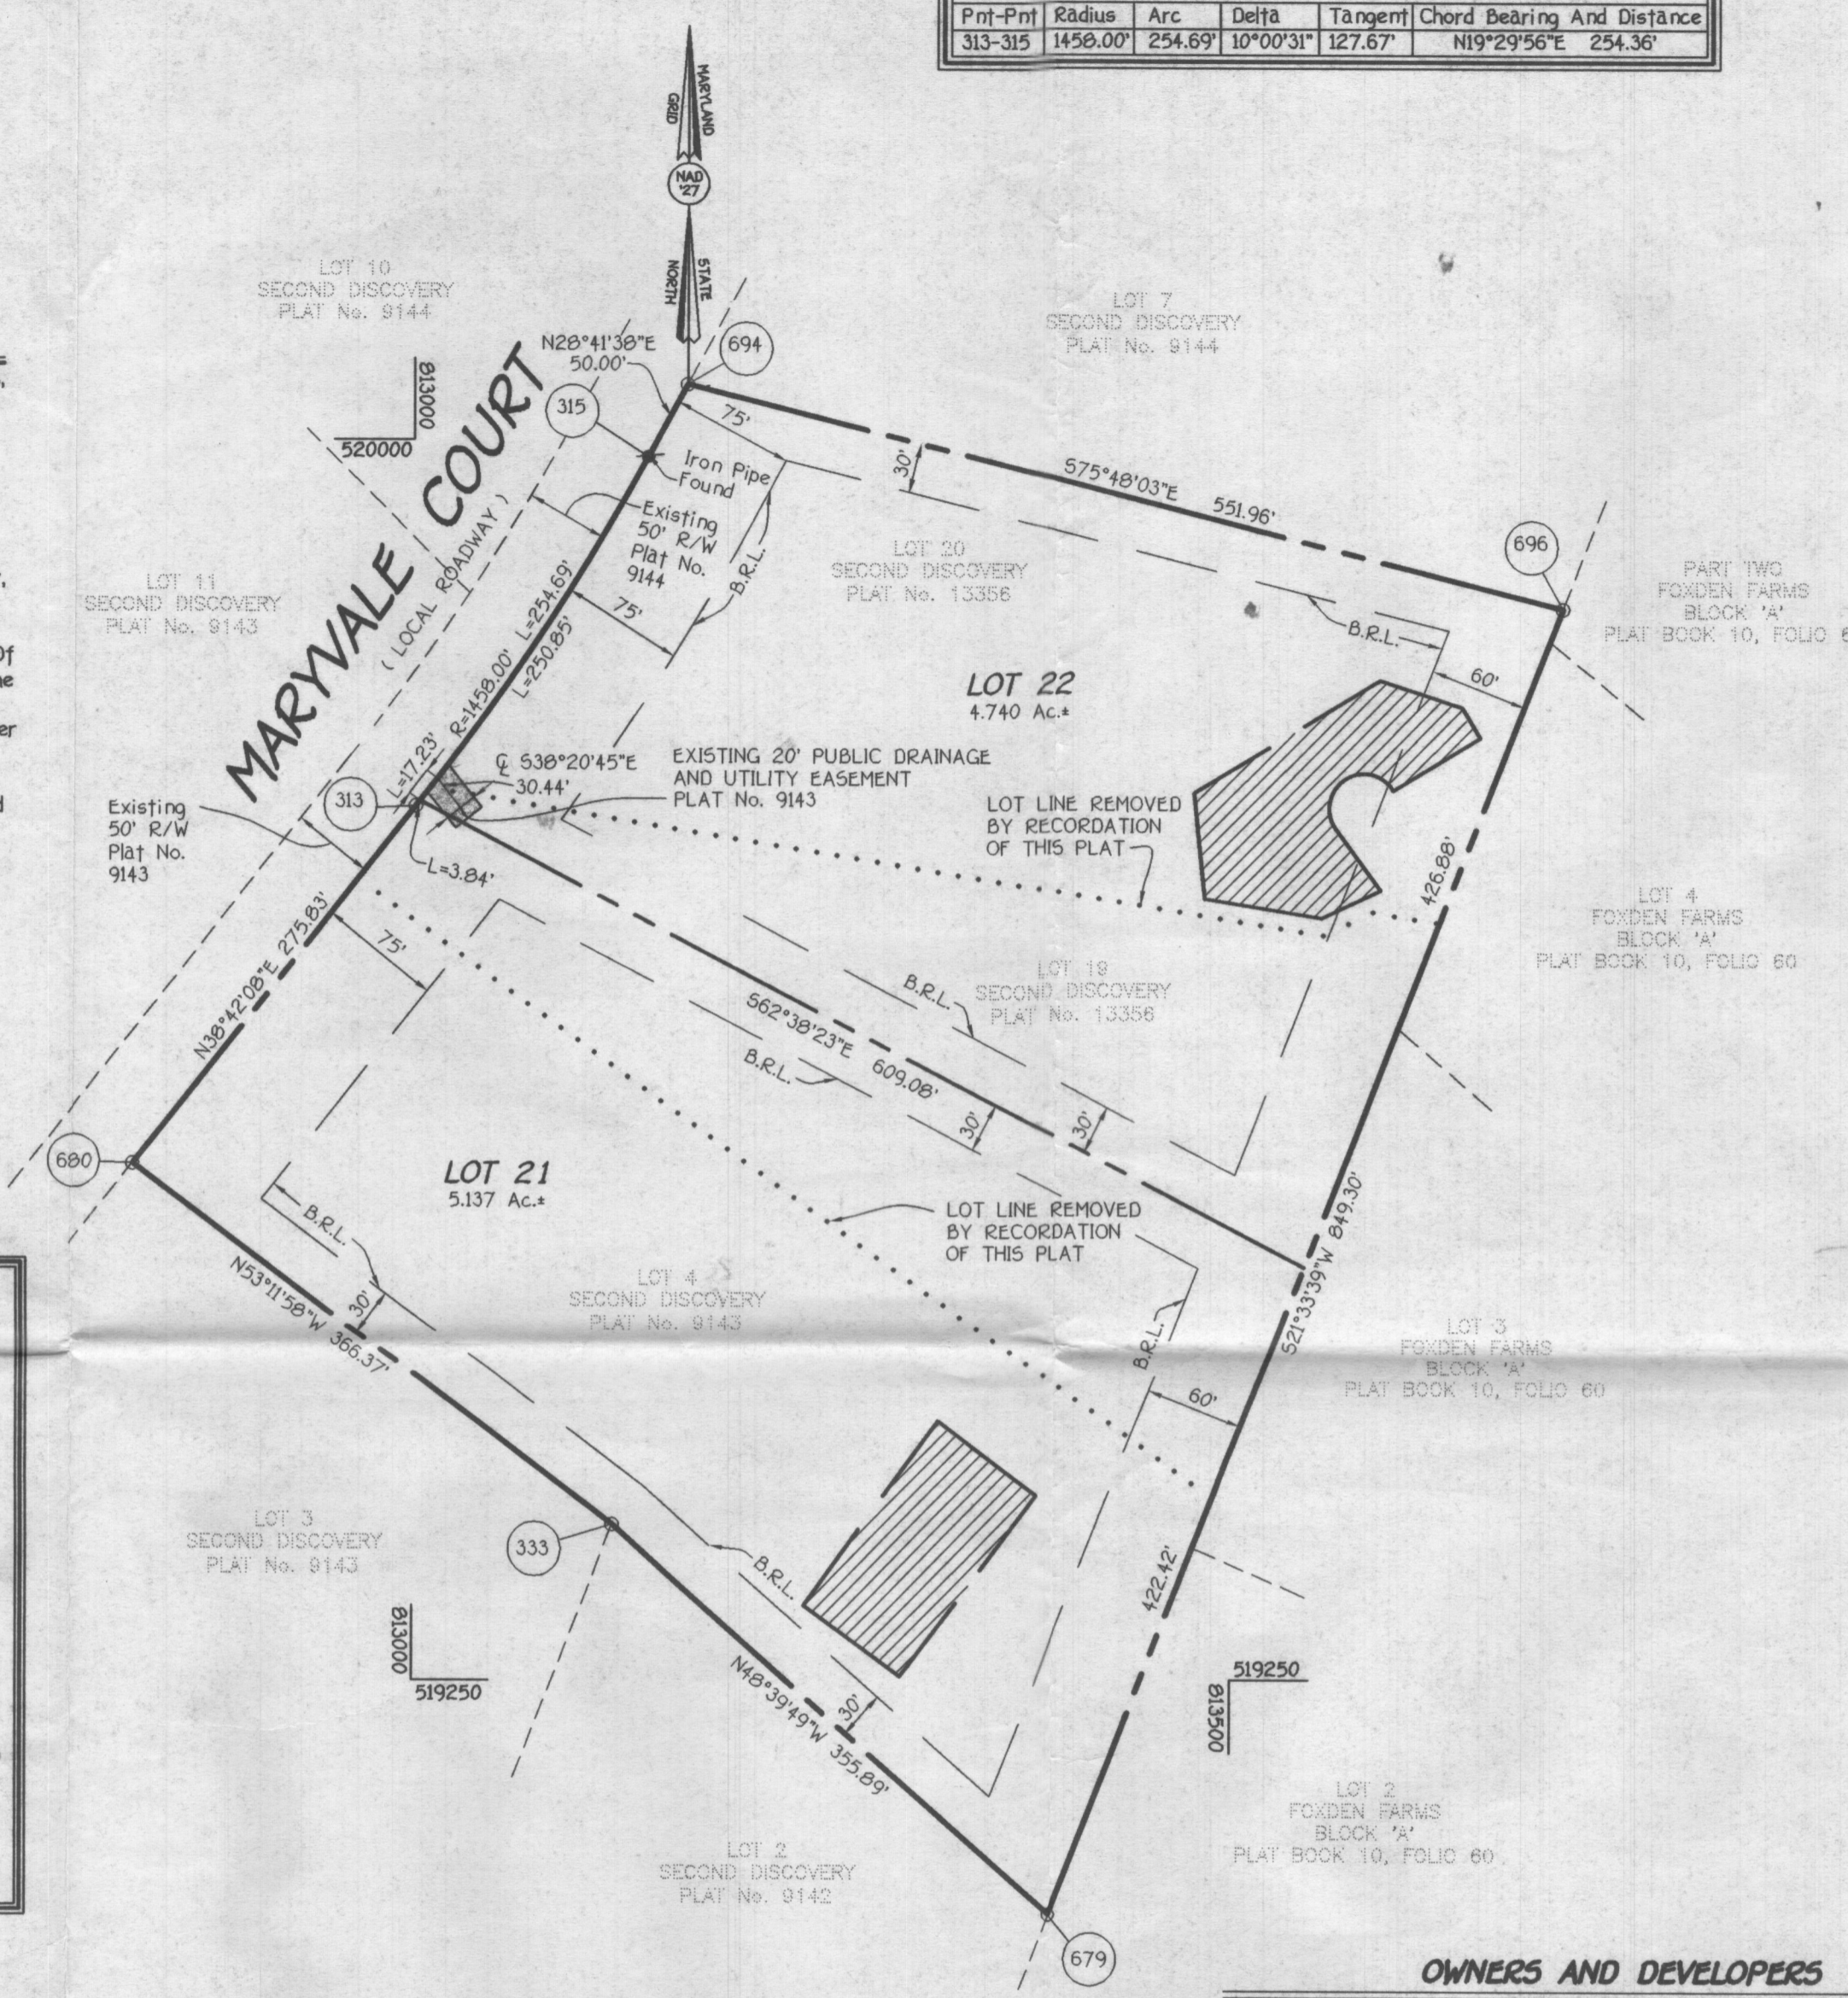

General Notes:

- This Area Designates A Private Sewerage Easement Of 10,000 Square Feet As Required By The Maryland State Department Of The Environment For Individual Sewerage Disposal. Improvements Of Any Nature In This Area Are Restricted Until Public Sewerage Is Available. These Easements Shall Become Null And Void Upon Connection To A Public Sewerage System. The County Health Officer Shall Have The Authority To Grant Variances For Encroachments Into The Private Sewerage Easement. Recordation Of A Modified Easement Shall Not Be Necessary.
- The Lots Shown Hereon Comply With The Minimum Ownership Width And Lot Area As Required By The Maryland State Department Of The Environment.
- Subject Property Zoned RR-DEO Per 10/10/93 Comprehensive Zoning Plan.
- Coordinates Based On Nad '27, (Plat Meridian), Maryland Coordinate System As Projected By Howard County Geodetic Control Stations No. 3036005 And No. 3036006.
Sta. 3036005 N 510307.760 E 012432.613
Sta. 3036006 N 510439.620 E 011072.473
- This Plat Is Based On Field Run Monumented Boundary Survey Performed On Or About August 13, 1990, By Fisher, Collins And Carter, Inc.
- B.R.L. Denotes Building Restriction Line.
- Denotes Iron Pin Set Capped "F.C.C. 106".
- Denotes Iron Pipe Or Iron Bar Found.
- Denotes Angular Change In Bearing Of Boundary Or Rights-Of-Way.
- Denotes Concrete Monument Set With Aluminum Plate "F.C.C. 106".
- Denotes Concrete Monument Or Stone Found.
- Driveway(s) Shall Be Provided Prior To Residential Occupancy To Ensure Safe Access For Fire And Emergency Vehicles Per The Following (Minimum) Requirements:
 - Width - 12 Feet (14 Feet Serving More Than One Residence);
 - Surface - Six (6") Inches Of Compacted Crusher Run Base With Tar And Chip Coating. (1-1/2" Minimum);
 - Geometry - Maximum 15% Grade, Maximum 10% Grade Change And 45-Foot Turning Radius;
 - Structures (Culverts/Bridges) - Capable Of Supporting 25 Gross Tons (H25-Loading);
 - Drainage Elements - Capable Of Safely Passing 100 Year Flood With No More Than 1 Foot Depth Over Surface;
 - Structure Clearances - Minimum 12 Feet;
 - Maintenance - Sufficient To Ensure All Weather Use.
- All Lot Areas Are More Or Less (±).
- Previous Department Of Planning And Zoning File Nos. 500-00, P09-26, F09-243 And F99-47.
- Existing Houses To Remain On Lots 21 And 22. No New Additions Or Modification To Existing Houses On Lots 21 And 22 Shall Be Allowed To Extend Outside Of The Building Restriction Line.
- This Plat Is Exempt From The Forest Conservation Requirements Per Section 16.1202 (b)(X)(vii) Of The Howard County Code, Since This Plat Is A Resubdivision Which Does Not Create Additional Lots.

NOTE: THE PURPOSE OF THIS PLAT IS TO RESUBDIVIDE THREE BUILDABLE LOTS (LOTS 4, 19 AND 20 SHOWN ON SECOND DISCOVERY - PLAT NOS. 9143 AND 13356) INTO TWO BUILDABLE LOTS (LOTS 21 AND 22)

The Requirements S3-100, The Real Property Article, Annotated Code Of Maryland, 1908 Replacement Volume, (As Supplemented) As Far As They Relate To The Making Of This Plat And The Setting Of Markers Have Been Complied With

<i>Terrell A. Fisher</i>	5/17/00	DATE
Terrell A. Fisher, L.S. #10692 (Registered Land Surveyor)		
<i>Thomas O. Wilson</i>	5/15/00	DATE
Thomas O. Wilson (OWNER)		
<i>Dixie J. Wilson</i>	5/15/00	DATE
Dixie J. Wilson (OWNER)		
<i>Eugene Mele, Jr.</i>	4-20-00	DATE
Eugene Mele, Jr. (OWNER)		
<i>Elizabeth Mele</i>	4-20-00	DATE
Elizabeth Mele (OWNER)		
<i>William W. Aitcheson</i>	5/11/00	DATE
William W. Aitcheson (OWNER)		

AREA TABULATION

Total Number Of Buildable Lots To Be Recorded	2
Total Number Of Open Space Lots To Be Recorded	0
Total Number Of Lots To Be Recorded	2
Total Area Of Buildable Lots To Be Recorded	9.877 Ac.±
Total Area Of Open Space Lots To Be Recorded	0.000 Ac.
Total Area Of Lots To Be Recorded	9.877 Ac.±
Total Area Of Roadway To Be Recorded	0.000 Ac.
Total Area To Be Recorded	9.877 Ac.±

OWNERS AND DEVELOPERS

- | | | |
|---|--|--|
| (Lot 4)
Eugene Mele, Jr and Elizabeth Mele
12736 Maryvale Court
Ellicott City, Maryland
21042 | (Lot 19)
William W. Aitcheson
301 Cove Creek Road
Stevensville, Maryland
21666 | (Lot 20)
Thomas O. Wilson and Dixie J. Wilson
12748 Maryvale Court
Ellicott City, Maryland
21042 |
|---|--|--|

FISHER, COLLINS & CARTER, INC.
CIVIL ENGINEERING CONSULTANTS & LAND SURVEYORS
CENTENNIAL SQUARE OFFICE PARK - 10272 BALTIMORE NATIONAL PIKE
ELLCOTT CITY, MARYLAND 21042
(410) 461 - 2095

61475 Record Plat Lots 21 & 22.DWG

Approved: For Private Water And Private Sewerage Systems, Howard County Health Department.

Howard County Health Officer _____ Date _____

Approved: Howard County Department Of Planning And Zoning.

Chief, Development Engineering Division _____ Date _____

Director _____ Date _____

OWNER'S CERTIFICATE

Thomas O. Wilson, Dixie J. Wilson, Eugene Mele, Jr., Elizabeth Mele And William W. Aitcheson, Owners Of The Property Shown And Described Hereon, Hereby Adopt This Plan Of Subdivision, And In Consideration Of The Approval Of This Final Plat By The Department Of Planning And Zoning, Establish The Minimum Building Restriction Lines And Grant Unto Howard County, Maryland, Its Successors And Assigns: (1) The Right To Lay, Construct And Maintain Sewers, Drains, Water Pipes And Other Municipal Utilities And Services In And Under All Roads And Street Rights-Of-Way And The Specific Easement Areas Shown Hereon; (2) The Right To Require Dedication For Public Use The Beds Of The Streets And/OR Roads And Floodplains And Open Space Where Applicable And For Good And Other Valuable Consideration, Hereby Grant The Right And Option To Howard County To Acquire The Fee Simple Title To The Beds Of The Streets And/OR Roads And Floodplains, Storm Drainage Facilities And Open Space Where Applicable; (3) The Right To Require Dedication Of Waterways And Drainage Easements For The Specific Purpose Of Their Construction, Repair And Maintenance; And (4) That No Building Or Similar Structure Of Any Kind Shall Be Erected On Or Over The Said Easements And Rights-Of-Way. Witness My Hand This 15th Day Of MAY, 2000.

<i>Thomas O. Wilson</i> Thomas O. Wilson Witness	<i>Robert B. Williams</i> Robert B. Williams Witness	<i>Dixie J. Wilson</i> Dixie J. Wilson Witness	<i>Elizabeth Mele</i> Elizabeth Mele Witness
<i>Eugene Mele, Jr.</i> Eugene Mele, Jr. Witness	<i>William W. Aitcheson</i> William W. Aitcheson Witness	<i>Robert B. Williams</i> Robert B. Williams Witness	<i>Elizabeth Mele</i> Elizabeth Mele Witness

SURVEYOR'S CERTIFICATE


I Hereby Certify That The Final Plat Shown Hereon Is Correct; That It Is A Subdivision Of 1) All Of The Lands Conveyed By William W. Aitcheson To Thomas O. Wilson And Dixie J. Wilson By Deed Dated December 14, 1990 And Recorded Among The Land Records Of Howard County, Maryland In Liber No. 4576 At Folio 491 Also Known As Lot 20, Second Discovery, Plat No. 13356, 2) Part Of The Lands Conveyed By Kathleen A. Koubek To William W. Aitcheson By Deed Dated November 9, 1989 And Recorded Among The Aforesaid Land Records In Liber 2084 At Folio 216, Also Known As Lot 19, Second Discovery, Plat No. 13356 And 3) All Of The Land Conveyed By Second Discovery General Partnership, A Maryland General Partnership, To Eugene Mele, Jr. And Elizabeth Mele By Deed Dated February 10, 1992 And Recorded Among The Aforesaid Land Records In Liber 2491 At Folio 504, Also Known As Lot 4, Second Discovery, Plat No. 9143, And That All Monuments Are In Place Or Will Be In Place Prior To Acceptance Of The Streets In The Subdivision By Howard County, Maryland As Shown In Accordance With The Annotated Code Of Maryland, As Amended, And Monumentation Is In Accordance With The Howard County Subdivision Regulations.

Terrell A. Fisher
Terrell A. Fisher, Professional Land Surveyor No. 10692
5/17/00
Date

Recorded As Plat No. _____ On _____
Among The Land Records Of Howard County, Maryland.

SECOND DISCOVERY
Lots 21 And 22

(A Resubdivision Of Lots 19 And 20, Second Discovery, Plat No. 13356 And Lot 4, Second Discovery, Plat No. 9143)
Zoning: RR-DEO
Tax Map: 22 Part Of Parcel: 45 Grid: 17
Third Election District
Howard County, Maryland

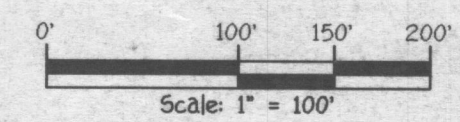

Date: March 28, 2000
Sheet 1 Of 1

Howard County Health F-00-170


PERCOLATION TEST DATA					
LOT NUMBER	PREVIOUS LOT NUMBER	AVERAGE PERC. TIME IN MINUTES PER SECOND INCH	MAX. DEPTH PERMITTED FOR EFFLUENT PIPE TO ENTER SEWAGE DISPOSAL AREA AT ITS HIGHEST ELEVATION WITH REFERENCE TO EXISTING GRADE AT TIME OF PERCOLATION TEST.		A#
			MAX. INLET DEPTH	MAX. BOTTOM DEPTH	
14	10	4 FT.	6 FT.	42194	
15	12	4 FT.	6 FT.	42195	
16	5	2 FT.	4 FT.	42196	

COORDINATE TABULATION		
POINT#	NORTHING	EASTING
1	518579.00	812313.00
2	518458.00	812321.00
3	518430.00	812342.00
4	518445.00	812195.00
5	518470.00	812220.00
6	518596.00	812262.00
600	518692.85	812281.54
635	518809.96	811767.86
642	520782.12	812693.06
643	521000.44	812776.34
67	520842.78	812927.33
66	520776.67	813098.87
645	520694.99	813632.66
646	520408.56	813908.66
652	518811.45	813258.94
653	518912.75	812989.39
654	518824.06	812885.67
628	518964.47	812428.29

PIPESTEM AND STEEP SLOPES TABULATION					
LOT NO	GROSS LOT AREA	PIPESTEM AREA	NET LOT AREA	AREA OF STEEP SLOPES	NET BUILDABLE AREA
2	4.210 Ac.	0.511 Ac.	3.699 Ac.	---	3.699 Ac.
6	4.550 Ac.	---	4.550 Ac.	0.519 Ac.	4.031 Ac.
7	4.530 Ac.	---	4.530 Ac.	0.560 Ac.	3.970 Ac.
8	3.910 Ac.	---	3.910 Ac.	0.227 Ac.	3.683 Ac.
9	3.620 Ac.	---	3.620 Ac.	0.402 Ac.	3.218 Ac.
10	3.270 Ac.	---	3.270 Ac.	0.262 Ac.	3.008 Ac.
11	3.490 Ac.	---	3.490 Ac.	0.052 Ac.	3.438 Ac.

APPROVED FOR PRIVATE WATER AND PRIVATE SEWERAGE SYSTEMS,
HOWARD COUNTY HEALTH DEPARTMENT.


John P. ... 4-7-87
COUNTY HEALTH OFFICER DATE

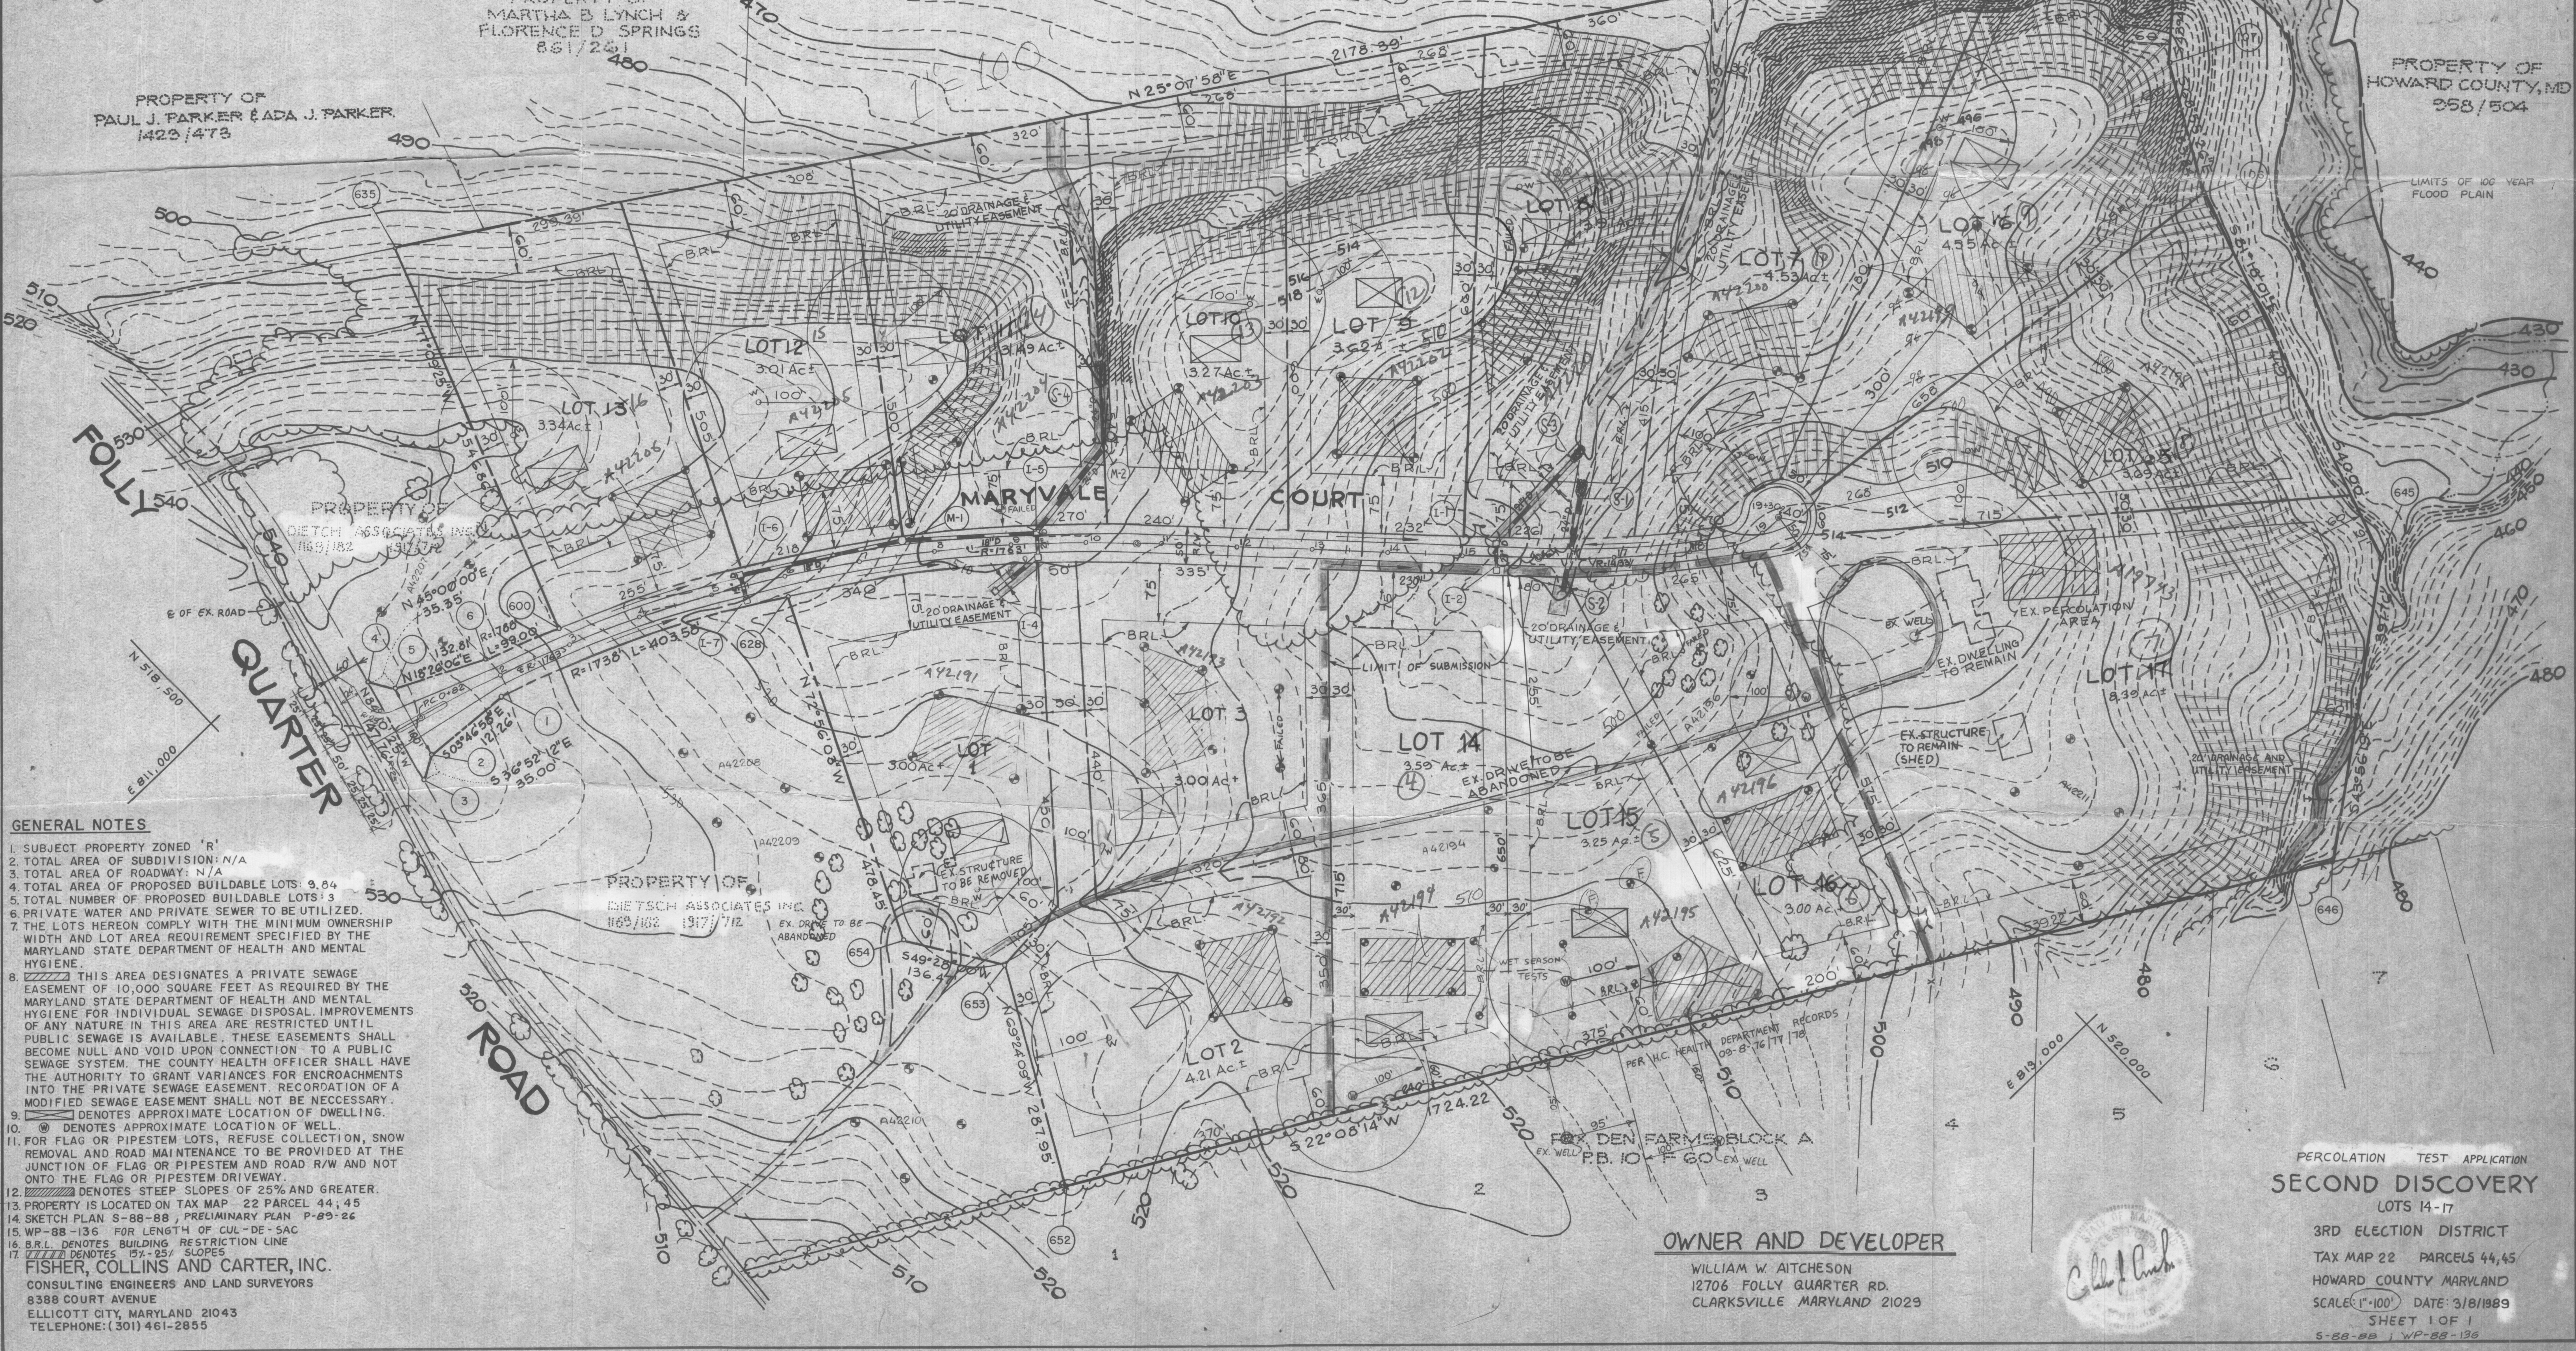

- GENERAL NOTES**
- SUBJECT PROPERTY ZONED 'R'
 - TOTAL AREA OF SUBDIVISION: N/A
 - TOTAL AREA OF ROADWAY: N/A
 - TOTAL AREA OF PROPOSED BUILDABLE LOTS: 3.84
 - TOTAL NUMBER OF PROPOSED BUILDABLE LOTS: 3
 - PRIVATE WATER AND PRIVATE SEWER TO BE UTILIZED.
 - THE LOTS HEREON COMPLY WITH THE MINIMUM OWNERSHIP WIDTH AND LOT AREA REQUIREMENT SPECIFIED BY THE MARYLAND STATE DEPARTMENT OF HEALTH AND MENTAL HYGIENE.
 - THIS AREA DESIGNATES A PRIVATE SEWAGE EASEMENT OF 10,000 SQUARE FEET AS REQUIRED BY THE MARYLAND STATE DEPARTMENT OF HEALTH AND MENTAL HYGIENE FOR INDIVIDUAL SEWAGE DISPOSAL. IMPROVEMENTS OF ANY NATURE IN THIS AREA ARE RESTRICTED UNTIL PUBLIC SEWAGE IS AVAILABLE. THESE EASEMENTS SHALL BECOME NULL AND VOID UPON CONNECTION TO A PUBLIC SEWAGE SYSTEM. THE COUNTY HEALTH OFFICER SHALL HAVE THE AUTHORITY TO GRANT VARIANCES FOR ENCROACHMENTS INTO THE PRIVATE SEWAGE EASEMENT. RECORDATION OF A MODIFIED SEWAGE EASEMENT SHALL NOT BE NECESSARY.
 - ⊙ DENOTES APPROXIMATE LOCATION OF DWELLING.
 - ⊙ DENOTES APPROXIMATE LOCATION OF WELL.
 - FOR FLAG OR PIPESTEM LOTS, REFUSE COLLECTION, SNOW REMOVAL AND ROAD MAINTENANCE TO BE PROVIDED AT THE JUNCTION OF FLAG OR PIPESTEM AND ROAD R/W AND NOT ONTO THE FLAG OR PIPESTEM DRIVEWAY.
 - /// DENOTES STEEP SLOPES OF 25% AND GREATER.
 - PROPERTY IS LOCATED ON TAX MAP 22 PARCEL 44, 45
 - SKETCH PLAN S-88-88, PRELIMINARY PLAN P-89-26
 - WP-88-136 FOR LENGTH OF CUL-DE-SAC
 - B.R.L. DENOTES BUILDING RESTRICTION LINE
 - /// DENOTES 15% - 25% SLOPES
- FISHER, COLLINS AND CARTER, INC.**
CONSULTING ENGINEERS AND LAND SURVEYORS
8388 COURT AVENUE
ELLCOTT CITY, MARYLAND 21043
TELEPHONE: (301) 461-2855

OWNER AND DEVELOPER
WILLIAM W. AITCHESON
12706 FOLLY QUARTER RD.
CLARKSVILLE MARYLAND 21029

PERCOLATION TEST APPLICATION
SECOND DISCOVERY
LOTS 14-17
3RD ELECTION DISTRICT
TAX MAP 22 PARCELS 44, 45
HOWARD COUNTY MARYLAND
SCALE: 1"=100' DATE: 3/18/1989
SHEET 1 OF 1
S-88-88, WP-88-136

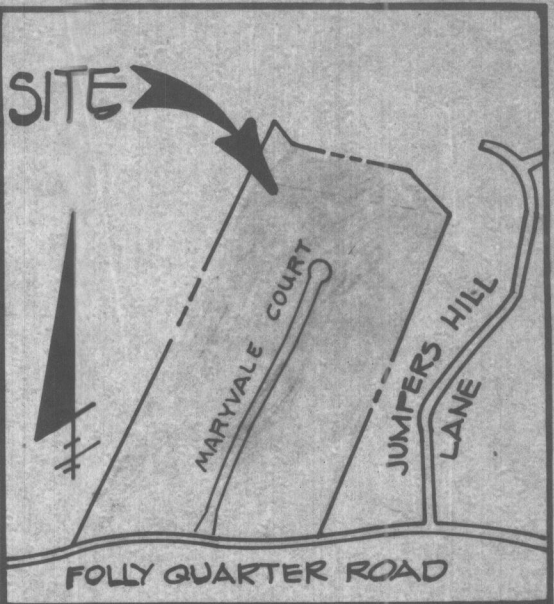

VICINITY MAP
SCALE: 1"=1200'

COORDINATE TABLE

No.	NORTH	EAST
105	520691.036	813622.699
205	520406.301	813902.490
319	520044.900	813172.794
324	520059.984	813179.497
694	520033.742	813166.687
696	519898.352	813701.780
698	520705.906	813531.909
700	520103.837	813174.119
1002	520340.467	813303.107

MINIMUM LOT SIZE TABULATION

LOT No.	GROSS AREA	PIPE STEM	REMAINING AREA	100 YEAR FLOODPLAIN	25% SLOPES	MINIMUM LOT SIZE
17	3.878 AC.*	0.000 AC.*	3.878 AC.*	0.000 AC.*	0.000 AC.*	3.878 AC.*
18	4.223 AC.*	0.123 AC.*	4.100 AC.*	0.000 AC.*	0.000 AC.*	4.100 AC.*

CURVE DATA

No. - No.	RADIUS	ARC	DELTA	TANGENT	CHORD BEARING & DISTANCE
319 - 324	100.00'	16.52'	09°28'04"	8.28'	N23°57'36"E 16.51'
324 - 700	50.00'	45.76'	52°26'29"	24.63'	N06°59'33"W 44.18'

FOREST CONSERVATION EASEMENT TABULATION

SYMBOL	BEARING & DISTANCE
(A)	N32°03'02"E 61.00'
(B)	S80°41'59"E 92.00'
(C)	S44°29'53"E 399.20'
(D)	S21°33'39"W 210.00'
(E)	N39°19'03"W 550.06'

THE REQUIREMENTS § 3-10B, THE REAL PROPERTY ARTICLE, ANNOTATED CODE OF MARYLAND, 1988 REPLACEMENT VOLUME, (AS SUPPLEMENTED) AS FAR AS THEY RELATE TO THE MAKING OF THIS PLAT AND THE SETTING OF MARKERS HAVE BEEN COMPLIED WITH.

Terrell A. Fisher 1-25-94
 TERRELL A. FISHER, REG. L.S. #10692 DATE

William W. Aitchison 1-25-94
 WILLIAM W. AITCHISON DATE

TOTAL SHEET AREA TABULATION

TOTAL NUMBER OF BUILDABLE LOTS TO BE RECORDED.	2
TOTAL NUMBER OF OPEN SPACE LOTS TO BE RECORDED.	0
TOTAL NUMBER OF LOTS TO BE RECORDED.	2
TOTAL AREA OF BUILDABLE LOTS TO BE RECORDED.	8.101 AC.*
TOTAL AREA OF OPEN SPACE LOTS TO BE RECORDED.	0.000 AC.*
TOTAL AREA OF LOTS TO BE RECORDED.	8.101 AC.*
TOTAL AREA OF ROADWAY TO BE RECORDED.	0.000 AC.*
TOTAL AREA TO BE RECORDED.	8.101 AC.*

OWNER AND DEVELOPER

MR. WILLIAM W. AITCHISON
 301 COVE CREEK ROAD
 STEVENSVILLE, MARYLAND 21766

OWNER'S CERTIFICATE

WILLIAM W. AITCHISON, OWNER OF THE PROPERTY SHOWN AND DESCRIBED HEREON, HEREBY ADOPTS THIS PLAN OF SUBDIVISION; AND IN CONSIDERATION OF THE APPROVAL OF THIS PLAN BY THE DEPARTMENT OF PLANNING AND ZONING ESTABLISH THE MINIMUM BUILDING RESTRICTION LINES. ALL EASEMENTS OR RIGHTS-OF-WAY AFFECTING THE PROPERTY ARE INCLUDED IN THIS PLAN OF SUBDIVISION. WITNESS MY HAND THIS 25TH DAY OF JANUARY, 1994.

William W. Aitchison
 WILLIAM W. AITCHISON

Michael J. McEam
 WITNESS

SURVEYOR'S CERTIFICATE

I HEREBY CERTIFY THAT THE FINAL PLAT SHOWN HEREON IS CORRECT; THAT IT IS A SUBDIVISION COMPRISED OF PART OF THE LAND CONVEYED BY KATHLEEN A. KOUBEK TO WILLIAM W. AITCHISON BY DEED DATED NOVEMBER 9, 1989 AND RECORDED AMONG THE LAND RECORDS OF HOWARD COUNTY, MARYLAND IN LIBER No. 2084 AT FOLIO 216; AND ALSO BEING KNOWN AS LOT No. 7 AS SHOWN ON A PLAT ENTITLED "SECOND DISCOVERY SUBDIVISION" RECORDED AMONG THE AFOREMENTIONED LAND RECORDS AS PLAT No. 9144, AND THAT ALL MONUMENTS ARE IN PLACE OR WILL BE IN PLACE PRIOR TO THE ACCEPTANCE OF THE STREETS IN THE SUBDIVISION BY HOWARD COUNTY, MARYLAND AS SHOWN IN ACCORDANCE WITH THE ANNOTATED CODE OF MARYLAND AS AMENDED, AND THE BOUNDARY SURVEY IS IN ACCORDANCE WITH THE HOWARD COUNTY SUBDIVISION REGULATIONS.

Terrell A. Fisher
 TERRELL A. FISHER, L.S. No. 10692


1-25-94
 DATE

RECORDED AS PLAT No. 1112 ON 4-6-94
 AMONG THE LAND RECORDS OF HOWARD COUNTY, MARYLAND.

SECOND DISCOVERY LOTS 17 AND 18

(A RESUBDIVISION OF LOT 7, "SECOND DISCOVERY LOTS 1 - 16", PLAT No. 9144)
 ZONED "RR-DEO"
 TAX MAP No. 22 Part of PARCEL 45
 THIRD ELECTION DISTRICT
 HOWARD COUNTY, MARYLAND

0' 100' 150' 200'
 Scale: 1" = 100'
 DATE: NOVEMBER 5, 1993
 SHEET 1 OF 1
 F-94-49

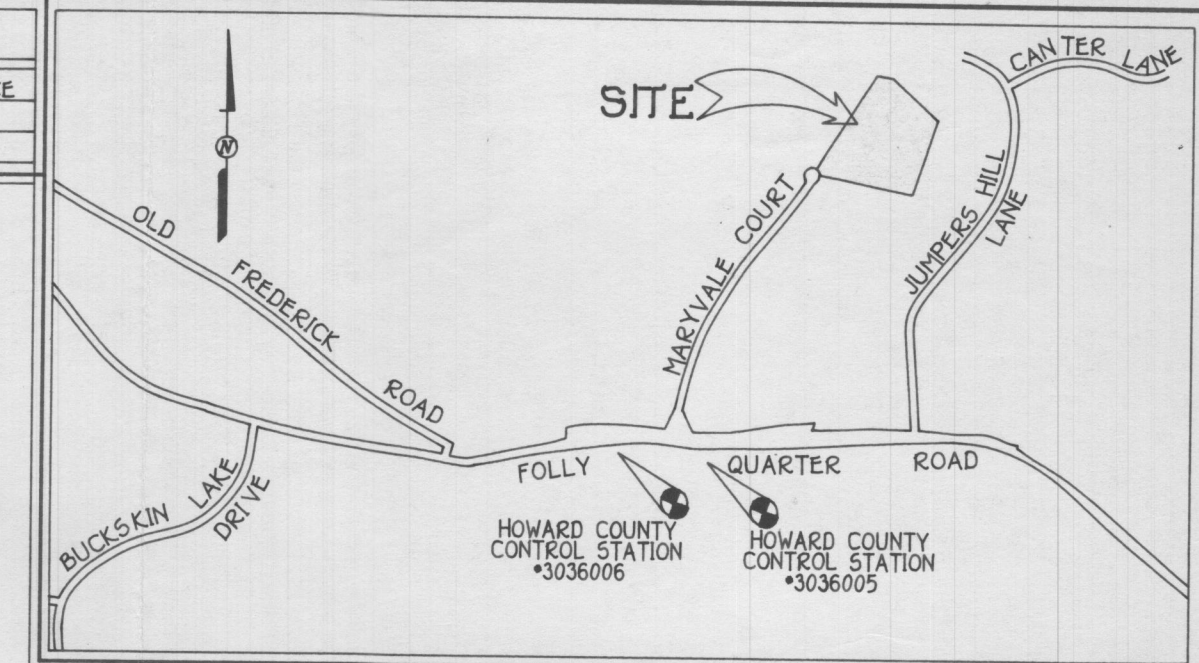

VICINITY MAP
 SCALE: 1" = 1200'

GENERAL NOTES:

- THIS AREA DESIGNATES A PRIVATE SEWERAGE EASEMENT OF 10,000 SQUARE FEET AS REQUIRED BY THE MARYLAND STATE DEPARTMENT OF THE ENVIRONMENT FOR INDIVIDUAL SEWAGE DISPOSAL IMPROVEMENTS OF ANY NATURE IN THIS AREA ARE RESTRICTED UNTIL PUBLIC SEWERAGE IS AVAILABLE. THESE EASEMENTS SHALL BECOME NULL AND VOID UPON CONNECTION TO A PUBLIC SEWERAGE SYSTEM. THE COUNTY HEALTH OFFICER SHALL HAVE THE AUTHORITY TO GRANT VARIANCES FOR ENCROACHMENTS INTO THE PRIVATE SEWERAGE EASEMENT. RECORDATION OF A MODIFIED EASEMENT SHALL NOT BE NECESSARY.
 - THE LOTS SHOWN HEREON COMPLY WITH THE MINIMUM OWNERSHIP WIDTH AND LOT AREA AS REQUIRED BY THE MARYLAND STATE DEPARTMENT OF THE ENVIRONMENT.
 - SUBJECT PROPERTY ZONED RR-DEO PER 10/5/92 COMPREHENSIVE ZONING PLAN.
 - COORDINATES BASED ON NAD '27, MARYLAND COORDINATE SYSTEM AS PROJECTED BY HOWARD COUNTY GEODETIC CONTROL STATIONS No. 3036005 AND No. 3036006.
- 3036005 N 518387.760
 E 812432.613
- 3036006 N 518439.620
 E 812872.473
- THIS PLAT IS BASED ON FIELD RUN BOUNDARY SURVEY PERFORMED ON OR ABOUT MAY, 1989 BY FISHER, COLLINS AND CARTER, INC.
 - B.R.L. DENOTES BUILDING RESTRICTION LINE.
 - DENOTES IRON PIN SET CAPPED "F.C.C. 106".
 - DENOTES IRON PIPE OR IRON BAR FOUND.
 - DENOTES ANGULAR CHANGE IN BEARING OF BOUNDARY OR RIGHTS-OF-WAY.
 - DENOTES CONCRETE MONUMENT SET WITH ALUMINUM PLATE "F.C.C. 106".
 - DENOTES STONE OR MONUMENT FOUND.
 - DENOTES WETLAND AREAS.
 - REFUSE COLLECTION, SNOW REMOVAL AND ROAD MAINTENANCE TO BE PROVIDED AT THE JUNCTION OF PIPE/FLAG STEM AND THE ROAD R/W AND NOT ONTO THE FLAG/PIPE STEM DRIVEWAY.
 - DRIVEWAY(S) SHALL BE PROVIDED PRIOR TO RESIDENTIAL OCCUPANCY TO INSURE SAFE ACCESS FOR FIRE AND EMERGENCY VEHICLES PER THE FOLLOWING (MINIMUM) REQUIREMENTS:
 - WIDTH - 12 FEET (6 FEET SERVING MORE THAN ONE RESIDENCE);
 - SURFACE - SIX (6") INCHES OF COMPACTED CRUSHER RUN BASE WITH TAR AND CHIP COATING. (1 1/2" MINIMUM);
 - GEOMETRY - MAXIMUM 15% GRADE, MAXIMUM 10% GRADE CHANGE AND 45-FOOT TURNING RADIUS;
 - STRUCTURES (CULVERT/BRIDGES) - CAPABLE OF SUPPORTING 25 GROSS TONS (H25-LOADING);
 - DRAINAGE ELEMENTS - CAPABLE OF SAFELY PASSING 100 YEAR FLOOD WITH NO MORE THAN 1 FOOT DEPTH OVER DRIVEWAY SURFACE;
 - STRUCTURE CLEARANCES - MINIMUM 12 FEET;
 - MAINTENANCE - SUFFICIENT TO INSURE ALL WEATHER USE.
 - NO CLEARING, GRADING OR CONSTRUCTION IS PERMITTED WITHIN THE STREAM BUFFER.
 - ALL LOT AREAS ARE MORE OR LESS (±).
 - EXISTING DWELLING ON LOT 17 AND EXISTING SHED ON LOT 18 TO REMAIN.
 - PLAT IS SUBJECT TO PRIOR DEPARTMENT OF PLANNING AND ZONING FILE Nos. 588-88, P89-25, P89-243, WP88-136 AND WP94-44 WAIVING SECTION 16.1204(a-d) ALLOWING NOT TO SUBMIT FOREST CONSERVATION AND FOREST STAND DELINEATION PLANS AND THE PAYMENT OF FOREST RETENTION SURETY AND SECTION 16.116(a)(4) NOT TO DELINEATE WETLANDS AND WETLANDS BUFFERS, THE WAIVER WAS APPROVED ON 1/11/94.
 - DENOTES FOREST CONSERVATION EASEMENT. THE FOREST CONSERVATION EASEMENT HAS BEEN ESTABLISHED TO FULFILL THE REQUIREMENTS OF SECTION 16.1200 OF THE HOWARD COUNTY CODE FOREST CONSERVATION ACT. NO CLEARING, GRADING OR CONSTRUCTION IS PERMITTED WITHIN THE FOREST CONSERVATION EASEMENT; HOWEVER, FOREST MANAGEMENT PRACTICES AS DEFINED IN THE DEED OF FOREST CONSERVATION EASEMENT ARE ALLOWED.

THE PURPOSE OF THIS PLAT IS TO RESUBDIVIDE EXISTING LOT 7 INTO NEW LOTS 17 AND 18.

FISHER, COLLINS & CARTER, INC.

CIVIL ENGINEERING CONSULTANTS & LAND SURVEYORS
 9171 BALTIMORE NATIONAL PIKE, SUITE 100
 ELLICOTT CITY, MARYLAND 21042
 (410) 461-2855

APPROVED: FOR PRIVATE WATER AND PRIVATE SEWERAGE SYSTEMS, HOWARD COUNTY HEALTH DEPARTMENT.

Joyce M. Bond 3/15/94
 HOWARD COUNTY HEALTH OFFICER DATE

APPROVED: HOWARD COUNTY DEPARTMENT OF PLANNING AND ZONING.

Jessie Ruth 4/4/94
 DIRECTOR DATE

APPROVED: FOR STORM DRAINAGE SYSTEMS, AND PUBLIC ROADS, HOWARD COUNTY DEPARTMENT OF PUBLIC WORKS.

James A. Schum 3/25/94
 DIRECTOR DATE

PERCOLATION TEST DATA					
LOT NUMBER	PREVIOUS LOT NUMBER	AVERAGE PERC. TIME IN MINUTES PER SECOND INCH	MAX. DEPTH PERMITTED FOR EFFLUENT PIPE TO ENTER SEWAGE DISPOSAL AREA AT ITS HIGHEST ELEVATION WITH REFERENCE TO EXISTING GRADE AT TIME OF PERCOLATION TEST.		A#
			MAX. INLET DEPTH	MAX. BOTTOM DEPTH	
1	1	7 MIN.	3.5'	7.5'	42191
2	2	10 MIN.	4.0'	8.0'	42192
3	3	3 MIN.	3.0'	6.0'	42193
4	7	EX.	PERC.	AREA	19743
5	8	2 MIN.	3.0'	7.0'	42198
6	9	10 MIN.	4.0'	8.0'	42199
7	10	8 MIN.	3.0'	6.0'	42200
8	11	3 MIN.	2.5'	4.0'	42201
9	12	10 MIN.	4.5'	8.5'	42202
10	13	4 MIN.	3.0'	7.0'	42203
11	14	3 MIN.	2.5'	6.5'	42204
12	15	5 MIN.	2.5'	6.5'	42205
13	16	10 MIN.	2.5'	7.5'	42206


COORDINATE TABULATION		
JOINT#	NORTHING	EASTING
1	518580.98	812312.70
2	518453.94	812319.77
3	518426.23	812341.73
4	518443.47	812192.73
5	518465.43	812220.43
6	518589.81	812263.49
600	518686.72	812283.66
635	518851.96	811747.00
642	520782.12	812693.06
643	521000.44	812776.34
107	520842.78	812927.33
106	520776.67	813098.87
645	520694.99	813632.66
646	520408.56	813908.66
652	518800.06	813267.80
653	518909.57	812990.66
654	518822.44	812885.58
628	518966.42	812429.26

PIPESTEM AND STEEP SLOPES TABULATION						
LOT NO	GROSS LOT AREA	PIPESTEM AREA	NET LOT AREA	AREA OF STEEP SLOPES	FLOODPLAIN AREA	BUILDABLE AREA
1	4.210 AC.	0.511 AC.	3.699 AC.	—	—	3,699 AC.
2	4.550 AC.	—	4.550 AC.	0.519 AC.	0.040 AC.	3,990 AC.
6	4.530 AC.	—	4.530 AC.	0.560 AC.	—	3,970 AC.
7	3.910 AC.	—	3.910 AC.	0.227 AC.	—	3,683 AC.
8	3.620 AC.	—	3.620 AC.	0.402 AC.	—	3,218 AC.
9	3.270 AC.	—	3.270 AC.	0.262 AC.	—	3,008 AC.
10	3.490 AC.	—	3.490 AC.	0.052 AC.	—	3,438 AC.

APPROVED FOR PRIVATE WATER AND PRIVATE SEWERAGE SYSTEMS,
HOWARD COUNTY HEALTH DEPARTMENT.

John J. ...
COUNTY HEALTH OFFICER

11-28-88
DATE

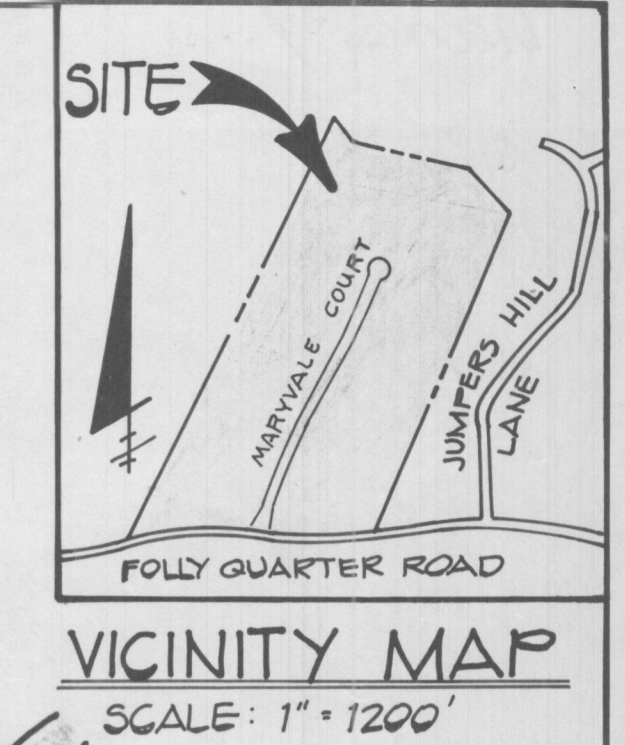

- GENERAL NOTES**
- SUBJECT PROPERTY ZONED 'R'
 - TOTAL AREA OF SUBDIVISION: 64.20 AC.±
 - TOTAL AREA OF ROADWAY: 2.35 AC.±
 - TOTAL AREA OF PROPOSED BUILDABLE LOTS: 61.85 AC.±
 - TOTAL NUMBER OF PROPOSED BUILDABLE LOTS: 13
 - PRIVATE WATER AND PRIVATE SEWER TO BE UTILIZED.
 - THE LOTS HEREON COMPLY WITH THE MINIMUM OWNERSHIP WIDTH AND LOT AREA REQUIREMENT SPECIFIED BY THE MARYLAND STATE DEPARTMENT OF HEALTH AND MENTAL HYGIENE.
 - THIS AREA DESIGNATES A PRIVATE SEWAGE EASEMENT OF 10,000 SQUARE FEET AS REQUIRED BY THE MARYLAND STATE DEPARTMENT OF HEALTH AND MENTAL HYGIENE FOR INDIVIDUAL SEWAGE DISPOSAL IMPROVEMENTS OF ANY NATURE IN THIS AREA ARE RESTRICTED UNTIL PUBLIC SEWAGE IS AVAILABLE. THESE EASEMENTS SHALL BECOME NULL AND VOID UPON CONNECTION TO A PUBLIC SEWAGE SYSTEM. THE COUNTY HEALTH OFFICER SHALL HAVE THE AUTHORITY TO GRANT VARIANCES FOR ENCROACHMENTS INTO THE PRIVATE SEWAGE EASEMENT. RECORDATION OF A MODIFIED SEWAGE EASEMENT SHALL NOT BE NECESSARY.
 - ⊙ DENOTES APPROXIMATE LOCATION OF DWELLING.
 - ⊙ DENOTES APPROXIMATE LOCATION OF WELL.
 - FOR FLAG OR PIPESTEM LOTS, REFUSE COLLECTION, SNOW REMOVAL AND ROAD MAINTENANCE TO BE PROVIDED AT THE JUNCTION OF FLAG OR PIPESTEM AND ROAD R/W AND NOT ONTO THE FLAG OR PIPESTEM DRIVEWAY.
 - ▨ DENOTES STEEP SLOPES OF 25% AND GREATER.
 - PROPERTY IS LOCATED ON TAX MAP 22 PARCEL 44,45
 - SKETCH PLAN S-88-88
 - WP-88-136 FOR LENGTH OF CUL-DE-SAC
 - B.R.L. DENOTES BUILDING RESTRICTION LINE
 - ▨ DENOTES 15% - 25% SLOPES
- FISHER, COLLINS AND CARTER, INC.**
CONSULTING ENGINEERS AND LAND SURVEYORS
8388 COURT AVENUE
ELLCOTT CITY, MARYLAND 21043
TELEPHONE: (301) 461-2855

OWNER AND DEVELOPER
WILLIAM W. AITCHESON
12706 FOLLY QUARTER RD.
CLARKSVILLE MARYLAND 21029


Feb 1, 1989
3.1.89
DATE

**PRELIMINARY PLAN
SECOND DISCOVERY
LOTS 1-13**

3RD ELECTION DISTRICT
TAX MAP 22 PARCELS 44,45
HOWARD COUNTY MARYLAND
SCALE: 1"=100' DATE: 3/8/1988
SHEET 1 OF 1
S-88-88, WP-88-136, P-89-26

NOTE:

FOR FLAG OR PIPE STEM LOTS, REFUSE COLLECTION SNOW REMOVAL AND ROAD MAINTENANCE TO BE PROVIDED AT THE JUNCTION OF FLAG OR PIPE STEM AND THE ROAD R/W AND, NOT ONTO THE FLAG OR PIPE STEM DRIVEWAY.

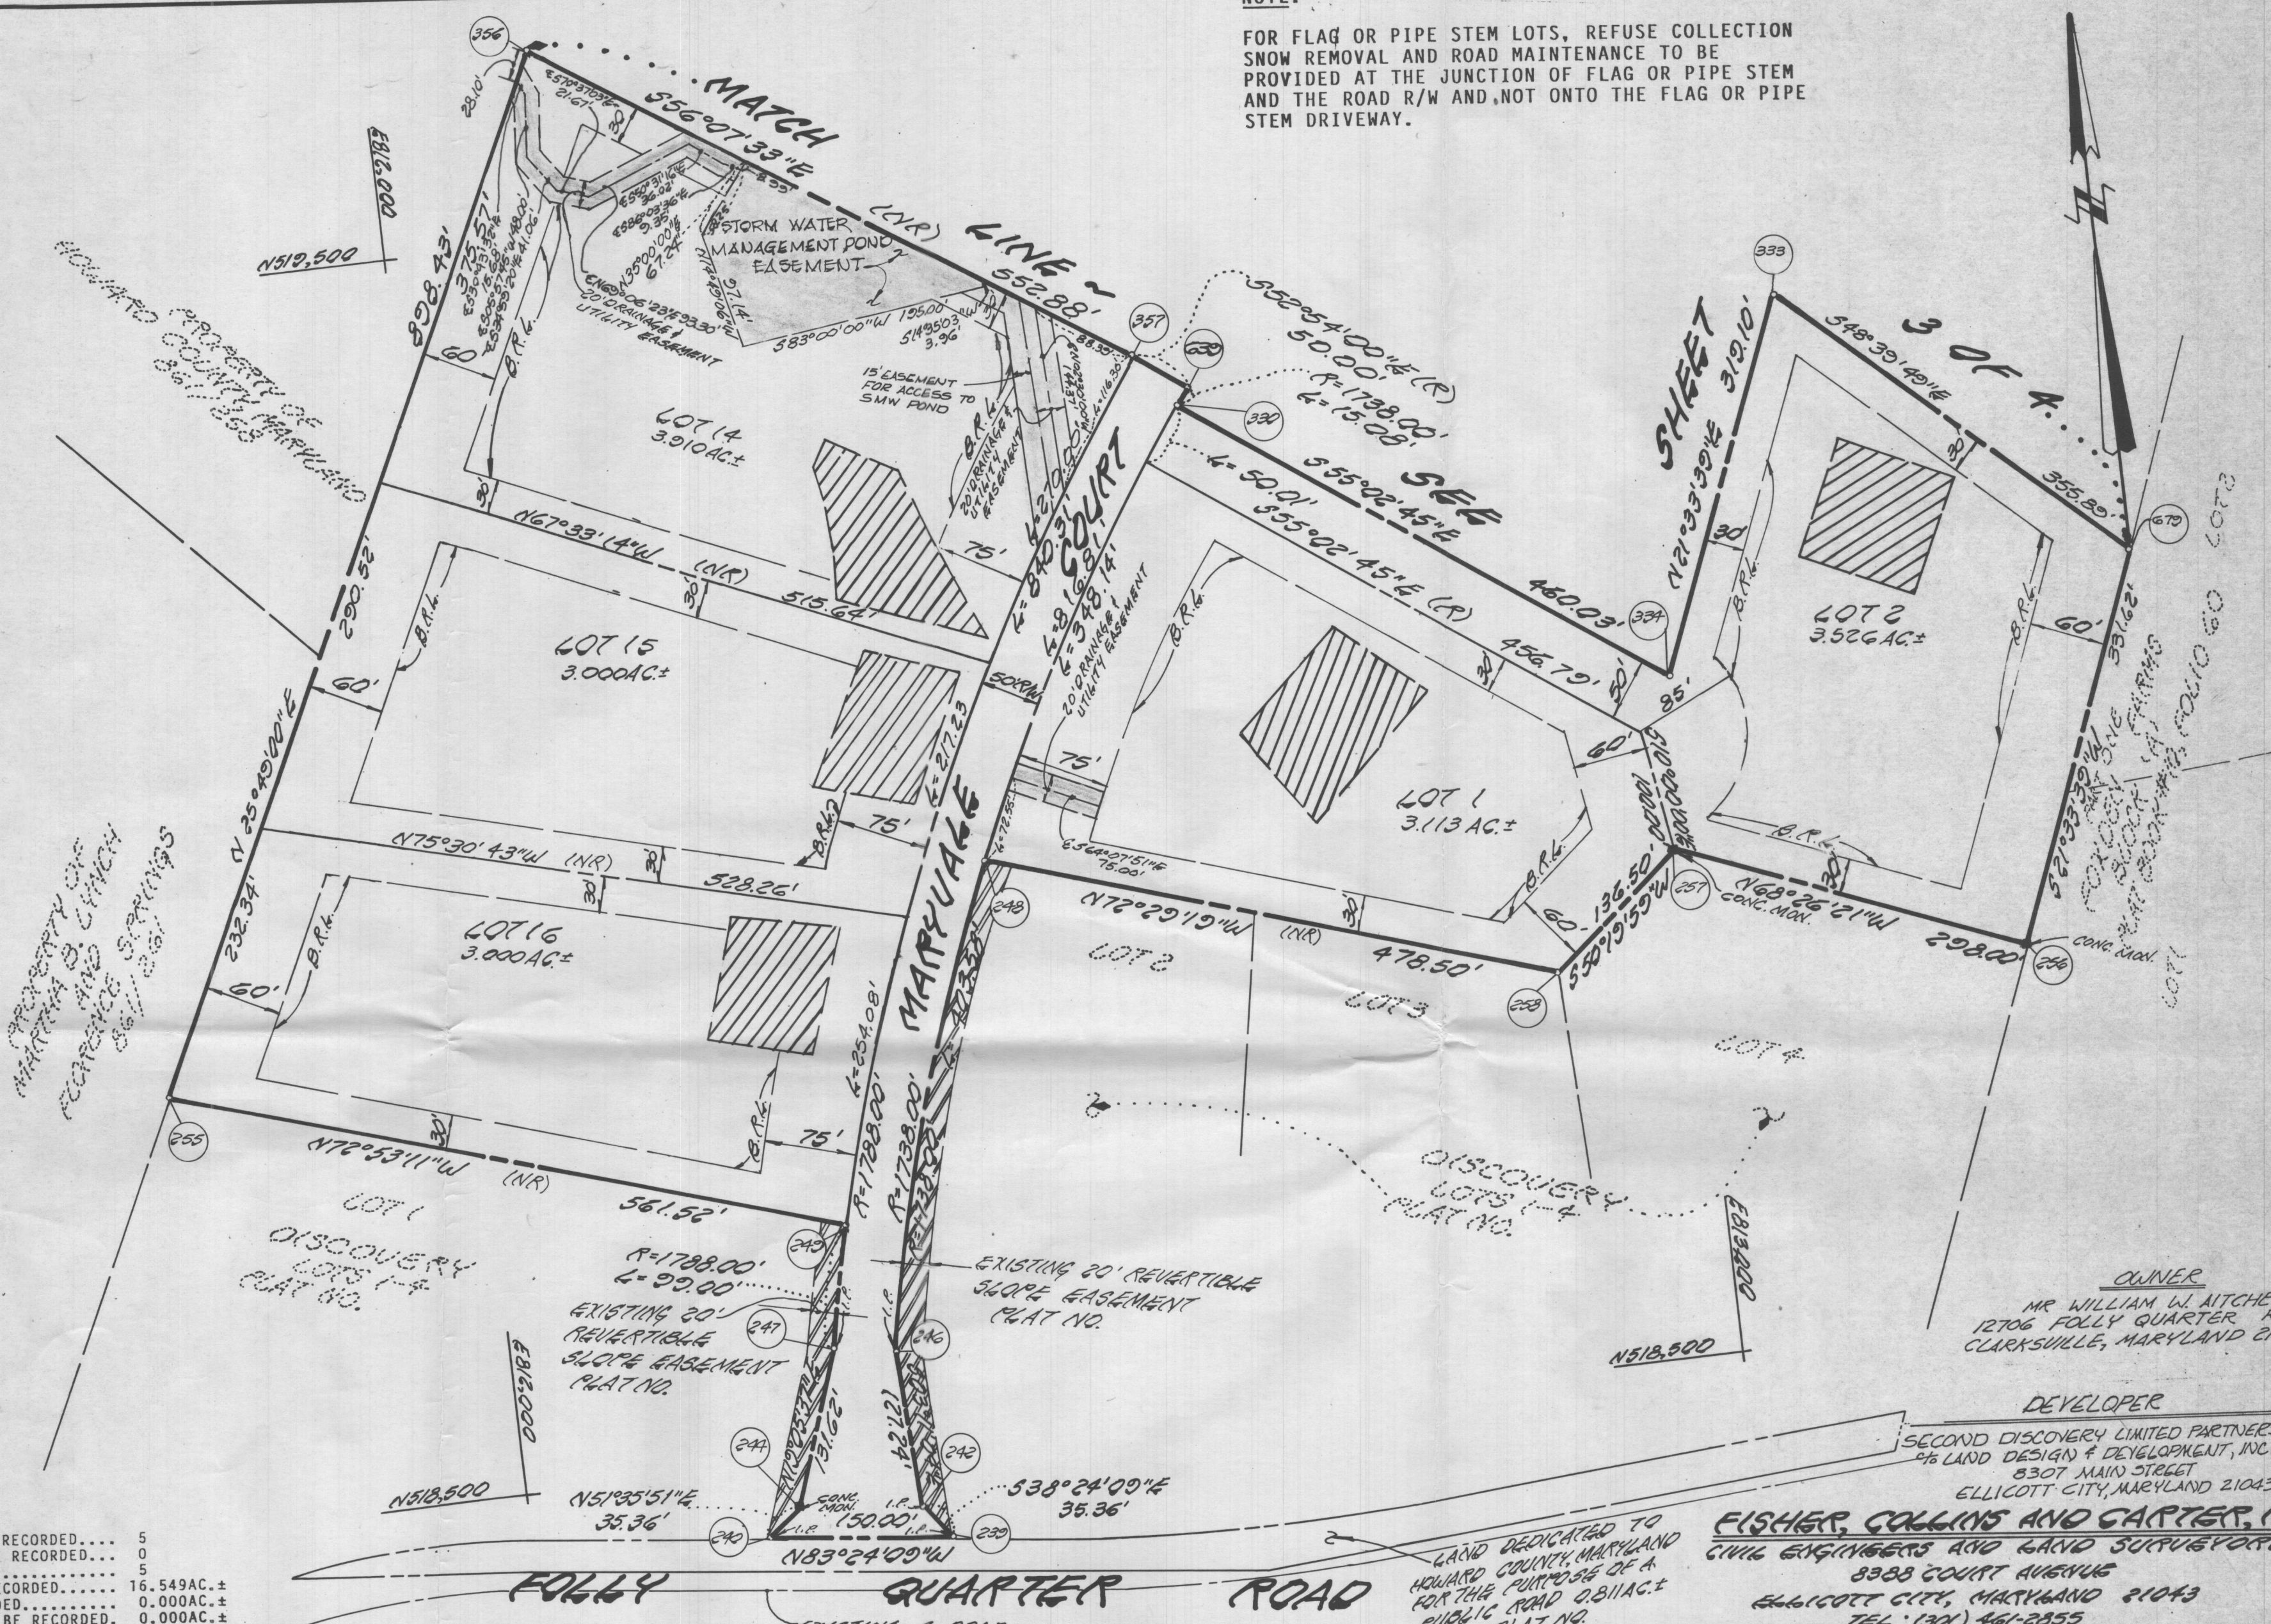

OWNER
MR. WILLIAM W. AITCHESON
12706 FOLLY QUARTER ROAD
CLARKSVILLE, MARYLAND 21029

DEVELOPER
SECOND DISCOVERY LIMITED PARTNERSHIP
4% LAND DESIGN & DEVELOPMENT, INC.
8307 MAIN STREET
ELLCOTT CITY, MARYLAND 21043

FISHER, COLLINS AND CARTER, INC.
CIVIL ENGINEERS AND LAND SURVEYORS
5333 COURT AVENUE
ELLCOTT CITY, MARYLAND 21043
TEL: (301) 461-2855

LAND DEDICATED TO
HOWARD COUNTY, MARYLAND
FOR THE PURPOSE OF A
PUBLIC ROAD 0.811 AC±
PLAT NO.

AREA TABULATION FOR SHEET 2 OF 4

TOTAL NUMBER OF BUILDABLE LOTS TO BE RECORDED.....	5
TOTAL NUMBER OF OPEN SPACE LOTS TO BE RECORDED.....	0
TOTAL NUMBER OF LOTS TO BE RECORDED.....	5
TOTAL AREA OF BUILDABLE LOTS TO BE RECORDED.....	16.549 AC.±
TOTAL AREA OF OPEN SPACE TO BE RECORDED.....	0.000 AC.±
TOTAL AREA OF 100 YEAR FLOODPLAIN TO BE RECORDED.....	0.000 AC.±
TOTAL AREA OF ROADWAY TO BE RECORDED.....	1.241 AC.±
TOTAL AREA TO BE RECORDED.....	17.790 AC.±

APPROVED: FOR PRIVATE WATER AND PRIVATE SEWERAGE SYSTEMS, HOWARD COUNTY HEALTH DEPARTMENT.
James J. Zouil 1-11-90
HOWARD COUNTY HEALTH OFFICER DATE

APPROVED: HOWARD COUNTY DEPT. OF PLANNING AND ZONING
William W. Aitcheson 1-29-90
DIRECTOR DATE

APPROVED: FOR STORM DRAINAGE SYSTEMS, AND PUBLIC ROADS.
HOWARD COUNTY DEPARTMENT OF PUBLIC WORKS
James J. Zouil 1/17/90
DIRECTOR DATE

OWNER'S CERTIFICATE

I, WILLIAM W. AITCHESON, OWNER OF THE PROPERTY SHOWN AND DESCRIBED HEREON, HEREBY ADOPT THIS PLAN OF SUBDIVISION, AND IN CONSIDERATION OF THE APPROVAL OF THIS FINAL PLAT BY THE DEPT. OF PLANNING AND ZONING, ESTABLISH THE MINIMUM BUILDING RESTRICTION LINES AND GRANT UNTO HOWARD COUNTY, MARYLAND, ITS SUCCESSORS AND ASSIGNS, (1) THE RIGHT TO LAY, CONSTRUCT AND MAINTAIN SEWERS, DRAINS, WATER PIPES AND OTHER MUNICIPAL UTILITIES AND SERVICES IN AND UNDER ALL ROADS OR STREET RIGHTS-OF-WAY AND THE SPECIFIC EASEMENTS AREAS SHOWN HEREON; (2) THE RIGHT TO REQUIRE DEDICATION FOR PUBLIC USE THE BEDS OF THE STREETS AND/OR ROADS, THE FLOODPLAINS AND OPEN SPACE WHERE APPLICABLE AND FOR GOOD AND OTHER VALUABLE CONSIDERATION, HEREBY GRANT THE RIGHT AND OPTION TO HOWARD COUNTY TO ACQUIRE THE FEE SIMPLE TITLE TO THE BEDS OF THE STREETS AND/OR ROADS AND FLOODPLAINS, STORM DRAINAGE FACILITIES AND OPEN SPACE WHERE APPLICABLE; AND (3) THE RIGHT TO REQUIRE DEDICATION OF WATERWAYS AND DRAINAGE EASEMENTS FOR THE SPECIFIC PURPOSE OF THEIR CONSTRUCTION, REPAIR AND MAINTENANCE; AND (4) THAT NO BUILDING OR SIMILAR STRUCTURE OF ANY KIND SHALL BE ERRECTED ON OR OVER THE SAID EASEMENTS AND RIGHTS-OF-WAY.
WITNESS MY HAND THIS 10 DAY OF December, 1989.

William W. Aitcheson
WILLIAM W. AITCHESON

Christine A. Richards
WITNESS

SURVEYOR'S CERTIFICATE

I HEREBY CERTIFY THAT THE FINAL PLAT SHOWN HEREON IS CORRECT; THAT IT IS A SUBDIVISION COMPRISED OF (1) PART OF THE LANDS CONVEYED BY WILLIAM W. AITCHESON TO WILLIAM W. AITCHESON BY DEED DATED JUNE 22, 1983 AND RECORDED IN THE LAND RECORDS OF HOWARD COUNTY IN LIBER NO. 1169 AT FOLIO 182, AND (2) PART OF THE LANDS CONVEYED BY DIETSCH ASSOCIATES, INC. TO WILLIAM W. AITCHESON BY DEED DATED NOVEMBER 21, 1988 AND RECORDED IN THE LAND RECORDS OF HOWARD COUNTY IN LIBER NO. 1917 AT FOLIO 712, AND THAT ALL MONUMENTS ARE IN PLACE OR WILL BE IN PLACE PRIOR TO THE ACCEPTANCE OF THE STREETS IN THE SUBDIVISION BY HOWARD COUNTY, MARYLAND AS SHOWN IN ACCORDANCE WITH THE ANNOTATED CODE OF MARYLAND AS AMENDED.


Terrell A. Fisher Dec. 12, 1989
TERRELL A. FISHER, L.S. #10692 DATE

RECORDED AS PLAT NO. 9142
ON Feb 5, 1990 IN THE LAND RECORDS OF HOWARD COUNTY, MARYLAND.

SECOND DISCOVERY
LOTS 1-16
ZONING R

TAX MAP 22 P10 PARCELS 44 & 45
THIRD ELECTION DISTRICT
HOWARD COUNTY, MARYLAND
SHEET 2 OF 4
SCALE: 1"=100' DATE: AUGUST 11, 1989
588-88 P89-26 P89-243

F-89-243

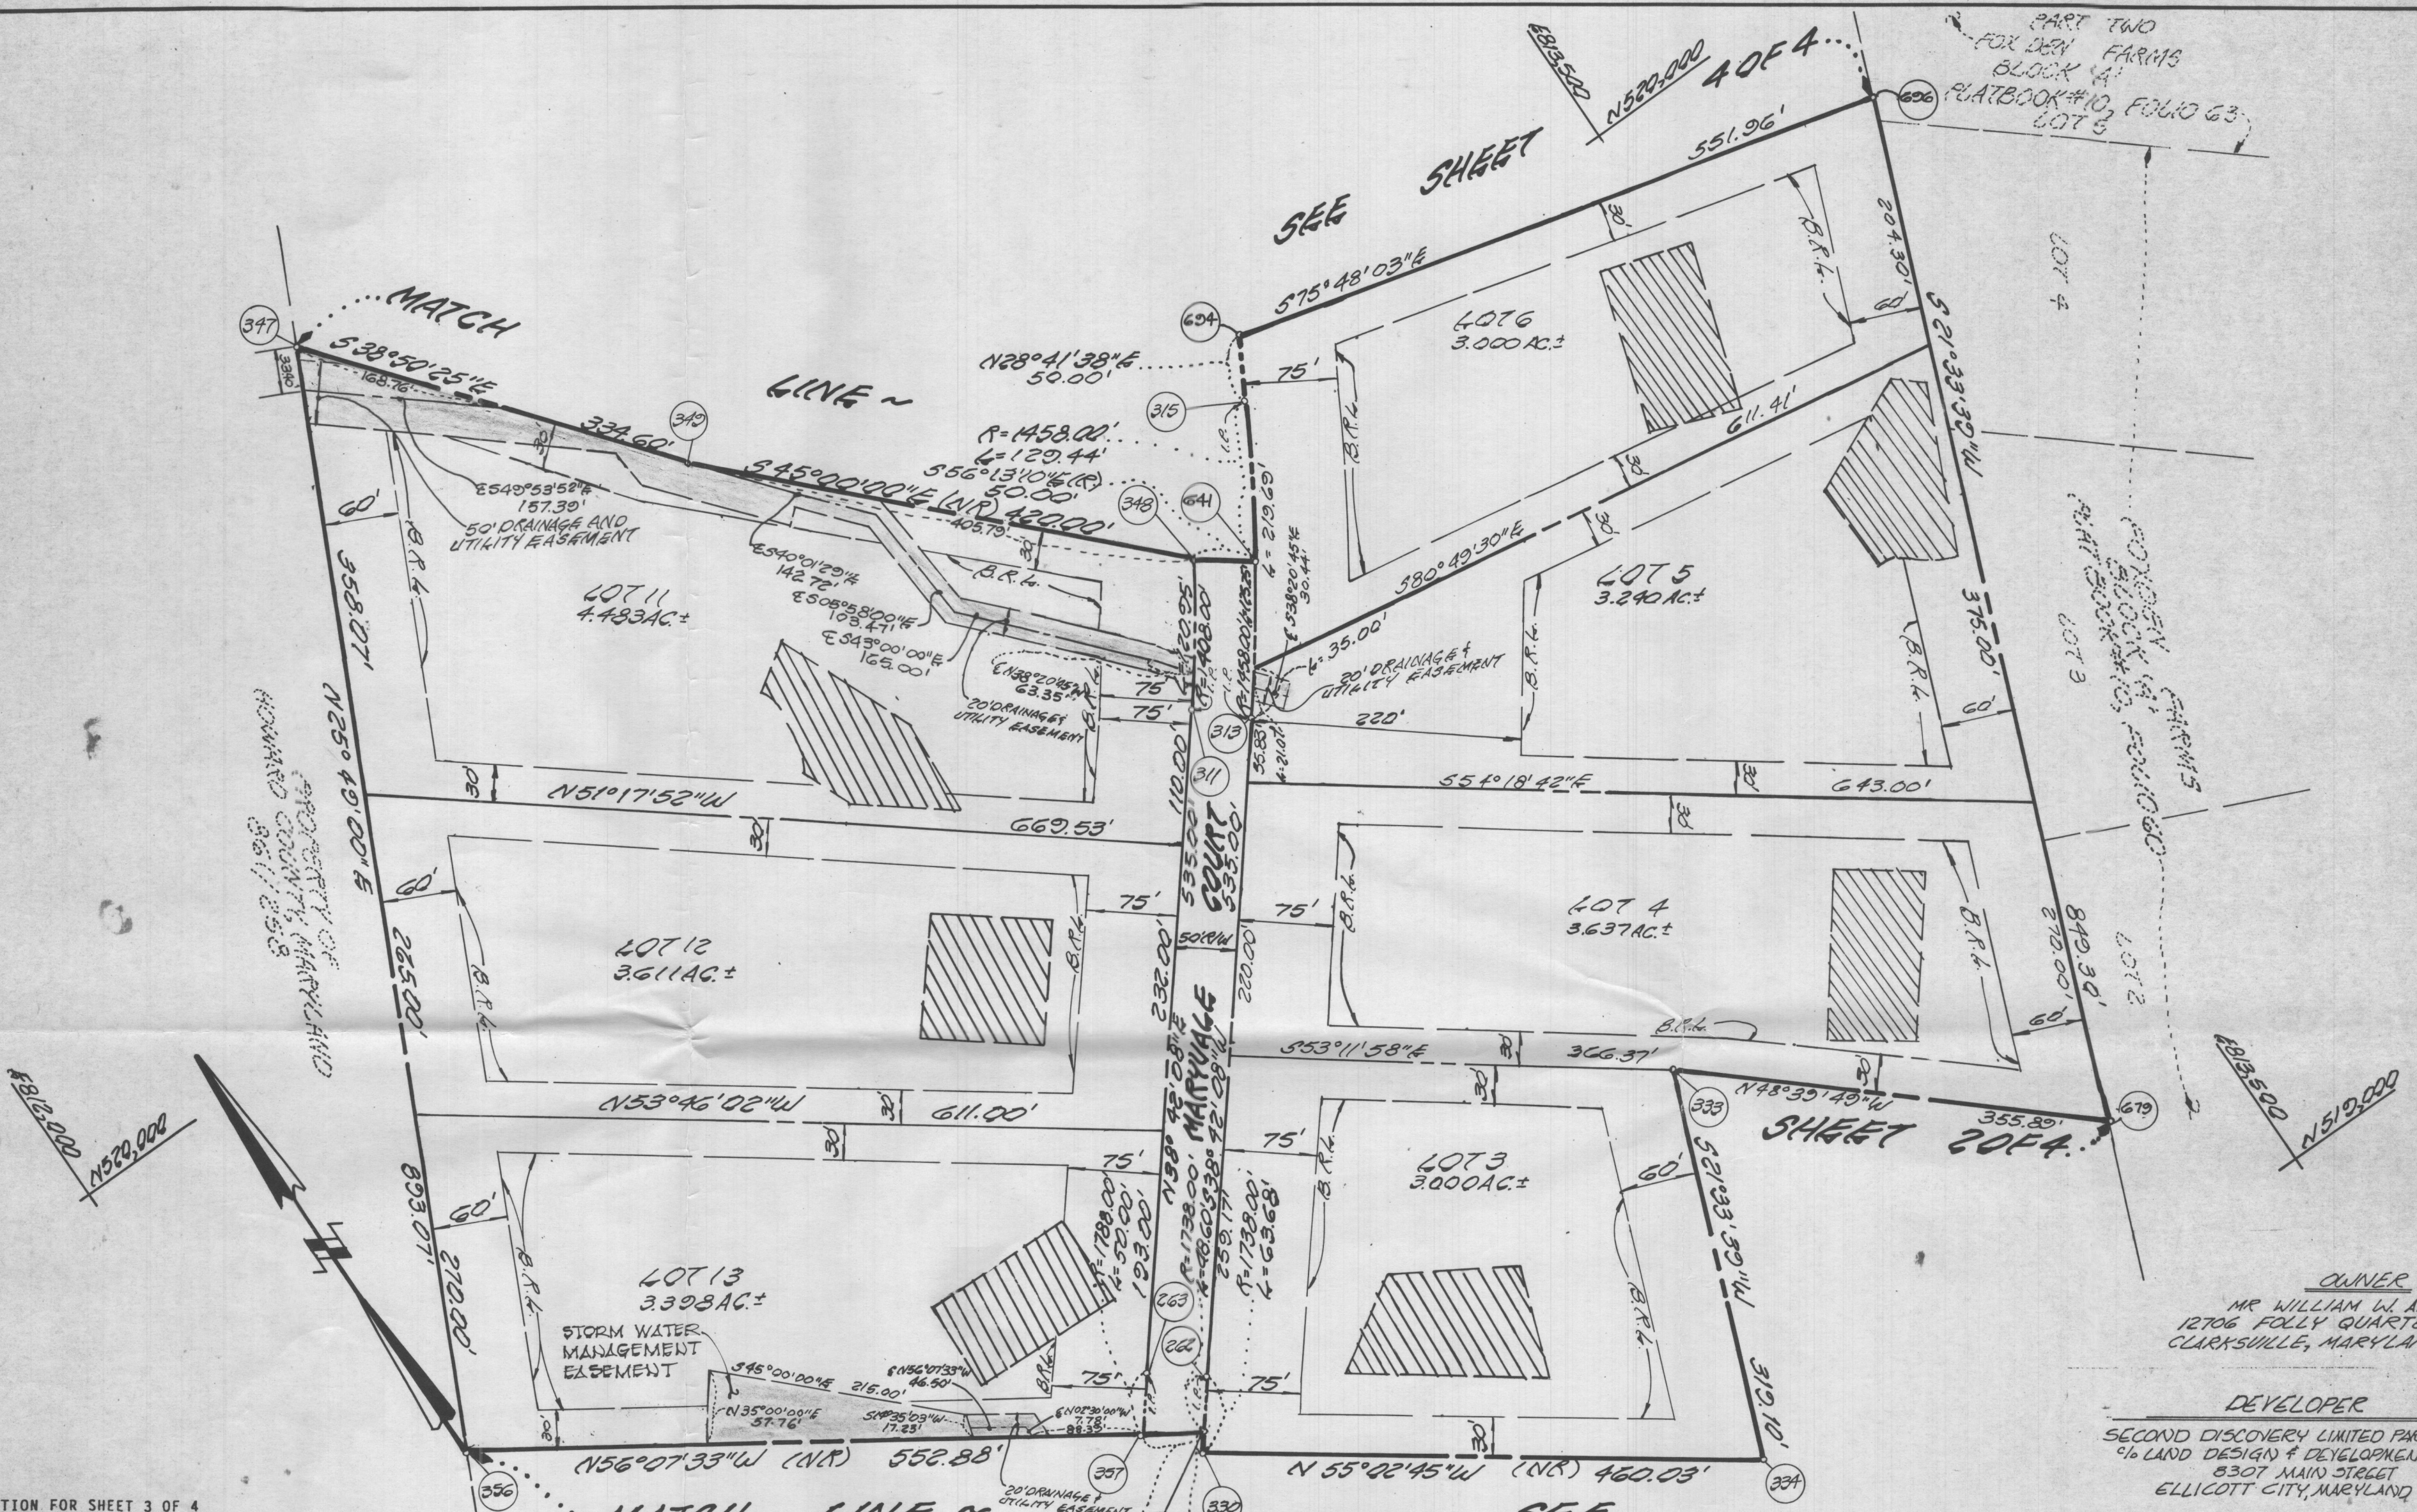

AREA TABULATION FOR SHEET 3 OF 4

TOTAL NUMBER OF BUILDABLE LOTS TO BE RECORDED.....	7
TOTAL NUMBER OF OPEN SPACE LOTS TO BE RECORDED.....	0
TOTAL NUMBER OF LOTS TO BE RECORDED.....	7
TOTAL AREA OF BUILDABLE LOTS TO BE RECORDED.....	24.369 AC. ±
TOTAL AREA OF OPEN SPACE TO BE RECORDED.....	0.000 AC. ±
TOTAL AREA OF 100 YEAR FLOODPLAIN TO BE RECORDED.....	0.000 AC. ±
TOTAL AREA OF ROADWAY TO BE RECORDED.....	0.812 AC. ±
TOTAL AREA TO BE RECORDED.....	25.181 AC. ±

OWNER
MR WILLIAM W. AITCHESON
12706 FOLLY QUARTER ROAD
CLARKSVILLE, MARYLAND 21029

DEVELOPER
SECOND DISCOVERY LIMITED PARTNERSHIP
% LAND DESIGN & DEVELOPMENT, INC.
8307 MAIN STREET
ELLCOTT CITY, MARYLAND 21043

FISHER, COLLINS AND CARTER, INC.
CIVIL ENGINEERS AND LAND SURVEYORS
8388 COURT AVENUE
ELLCOTT CITY, MARYLAND 21043
TEL: (301) 461-2855

APPROVED: FOR PRIVATE WATER AND PRIVATE SEWERAGE SYSTEMS, HOWARD COUNTY HEALTH DEPARTMENT.

James Bradlow 1-10-90
HOWARD COUNTY HEALTH OFFICER DATE

APPROVED: HOWARD COUNTY DEPT. OF PLANNING AND ZONING

W. J. ... 7.29.90
DIRECTOR DATE

APPROVED: FOR STORM DRAINAGE SYSTEMS, AND PUBLIC ROADS, HOWARD COUNTY DEPARTMENT OF PUBLIC WORKS

James ... 1/17/90
DIRECTOR DATE

OWNER'S CERTIFICATE

I, WILLIAM W. AITCHESON, OWNER OF THE PROPERTY SHOWN AND DESCRIBED HEREON, HEREBY ADOPT THIS PLAN OF SUBDIVISION, AND IN CONSIDERATION OF THE APPROVAL OF THIS FINAL PLAT BY THE DEPT. OF PLANNING AND ZONING, ESTABLISH THE MINIMUM BUILDING RESTRICTION LINES AND GRANT UNTO HOWARD COUNTY, MARYLAND, ITS SUCCESSORS AND ASSIGNS, (1) THE RIGHT TO LAY, CONSTRUCT AND MAINTAIN SEWERS, DRAINS, WATER PIPES AND OTHER MUNICIPAL UTILITIES AND SERVICES IN AND UNDER ALL ROADS OR STREET RIGHTS-OF-WAY AND THE SPECIFIC EASEMENTS AREAS SHOWN HEREON; (2) THE RIGHT TO REQUIRE DEDICATION FOR PUBLIC USE THE BEDS OF THE STREETS AND/OR ROADS, THE FLOODPLAINS AND OPEN SPACE WHERE APPLICABLE AND FOR GOOD AND OTHER VALUABLE CONSIDERATION, HEREBY GRANT THE RIGHT AND OPTION TO HOWARD COUNTY TO ACQUIRE THE FEE SIMPLE TITLE TO THE BEDS OF THE STREETS AND/OR ROADS AND FLOODPLAINS, STORM DRAINAGE FACILITIES AND OPEN SPACE WHERE APPLICABLE; AND (3) THE RIGHT TO REQUIRE DEDICATION OF WATERWAYS AND DRAINAGE EASEMENTS FOR THE SPECIFIC PURPOSE OF THEIR CONSTRUCTION, REPAIR AND MAINTENANCE; AND (4) THAT NO BUILDING OR SIMILAR STRUCTURE OF ANY KIND SHALL BE ERRECTED ON OR OVER THE SAID EASEMENTS AND RIGHTS-OF-WAY.
WITNESS MY HAND THIS 11th DAY OF December 1989.

William W. Aitcheson
WILLIAM W. AITCHESON
Christine A. Richards
CHRISTINE A. RICHARDS
WITNESS

SURVEYOR'S CERTIFICATE

I HEREBY CERTIFY THAT THE FINAL PLAT SHOWN HEREON IS CORRECT; THAT IT IS A SUBDIVISION COMPRISED OF (1) PART OF THE LANDS CONVEYED BY WILLIAM W. AITCHESON TO WILLIAM W. AITCHESON BY DEED DATED JUNE 22, 1983 AND RECORDED IN THE LAND RECORDS OF HOWARD COUNTY IN LIBER NO. 1169 AT FOLIO 182, AND (2) PART OF THE LANDS CONVEYED BY DIETSCH ASSOCIATES, INC. TO WILLIAM W. AITCHESON BY DEED DATED NOVEMBER 21, 1988 AND RECORDED IN THE LAND RECORDS OF HOWARD COUNTY IN LIBER NO. 1917 AT FOLIO 712, AND THAT ALL MONUMENTS ARE IN PLACE OR WILL BE IN PLACE PRIOR TO THE ACCEPTANCE OF THE STREETS IN THE SUBDIVISION BY HOWARD COUNTY, MARYLAND AS SHOWN IN ACCORDANCE WITH THE ANNOTATED CODE OF MARYLAND AS AMENDED.


Terrell A. Fisher
TERRELL A. FISHER, L.S. #10692
DATE: Dec. 12, 1989

RECORDED AS PLAT NO. 9143
ON Feb 5, 1990 IN THE LAND RECORDS OF HOWARD COUNTY, MARYLAND.

SECOND DISCOVERY
LOTS 1-16
ZONING R

TAX MAP 22 90 PARCELS 44 & 45
THIRD ELECTION DISTRICT
HOWARD COUNTY, MARYLAND
SHEET 3 OF 4
SCALE: 1"=100'
DATE: AUGUST 11, 1989
388-88 889-86 889-843

F-89-243

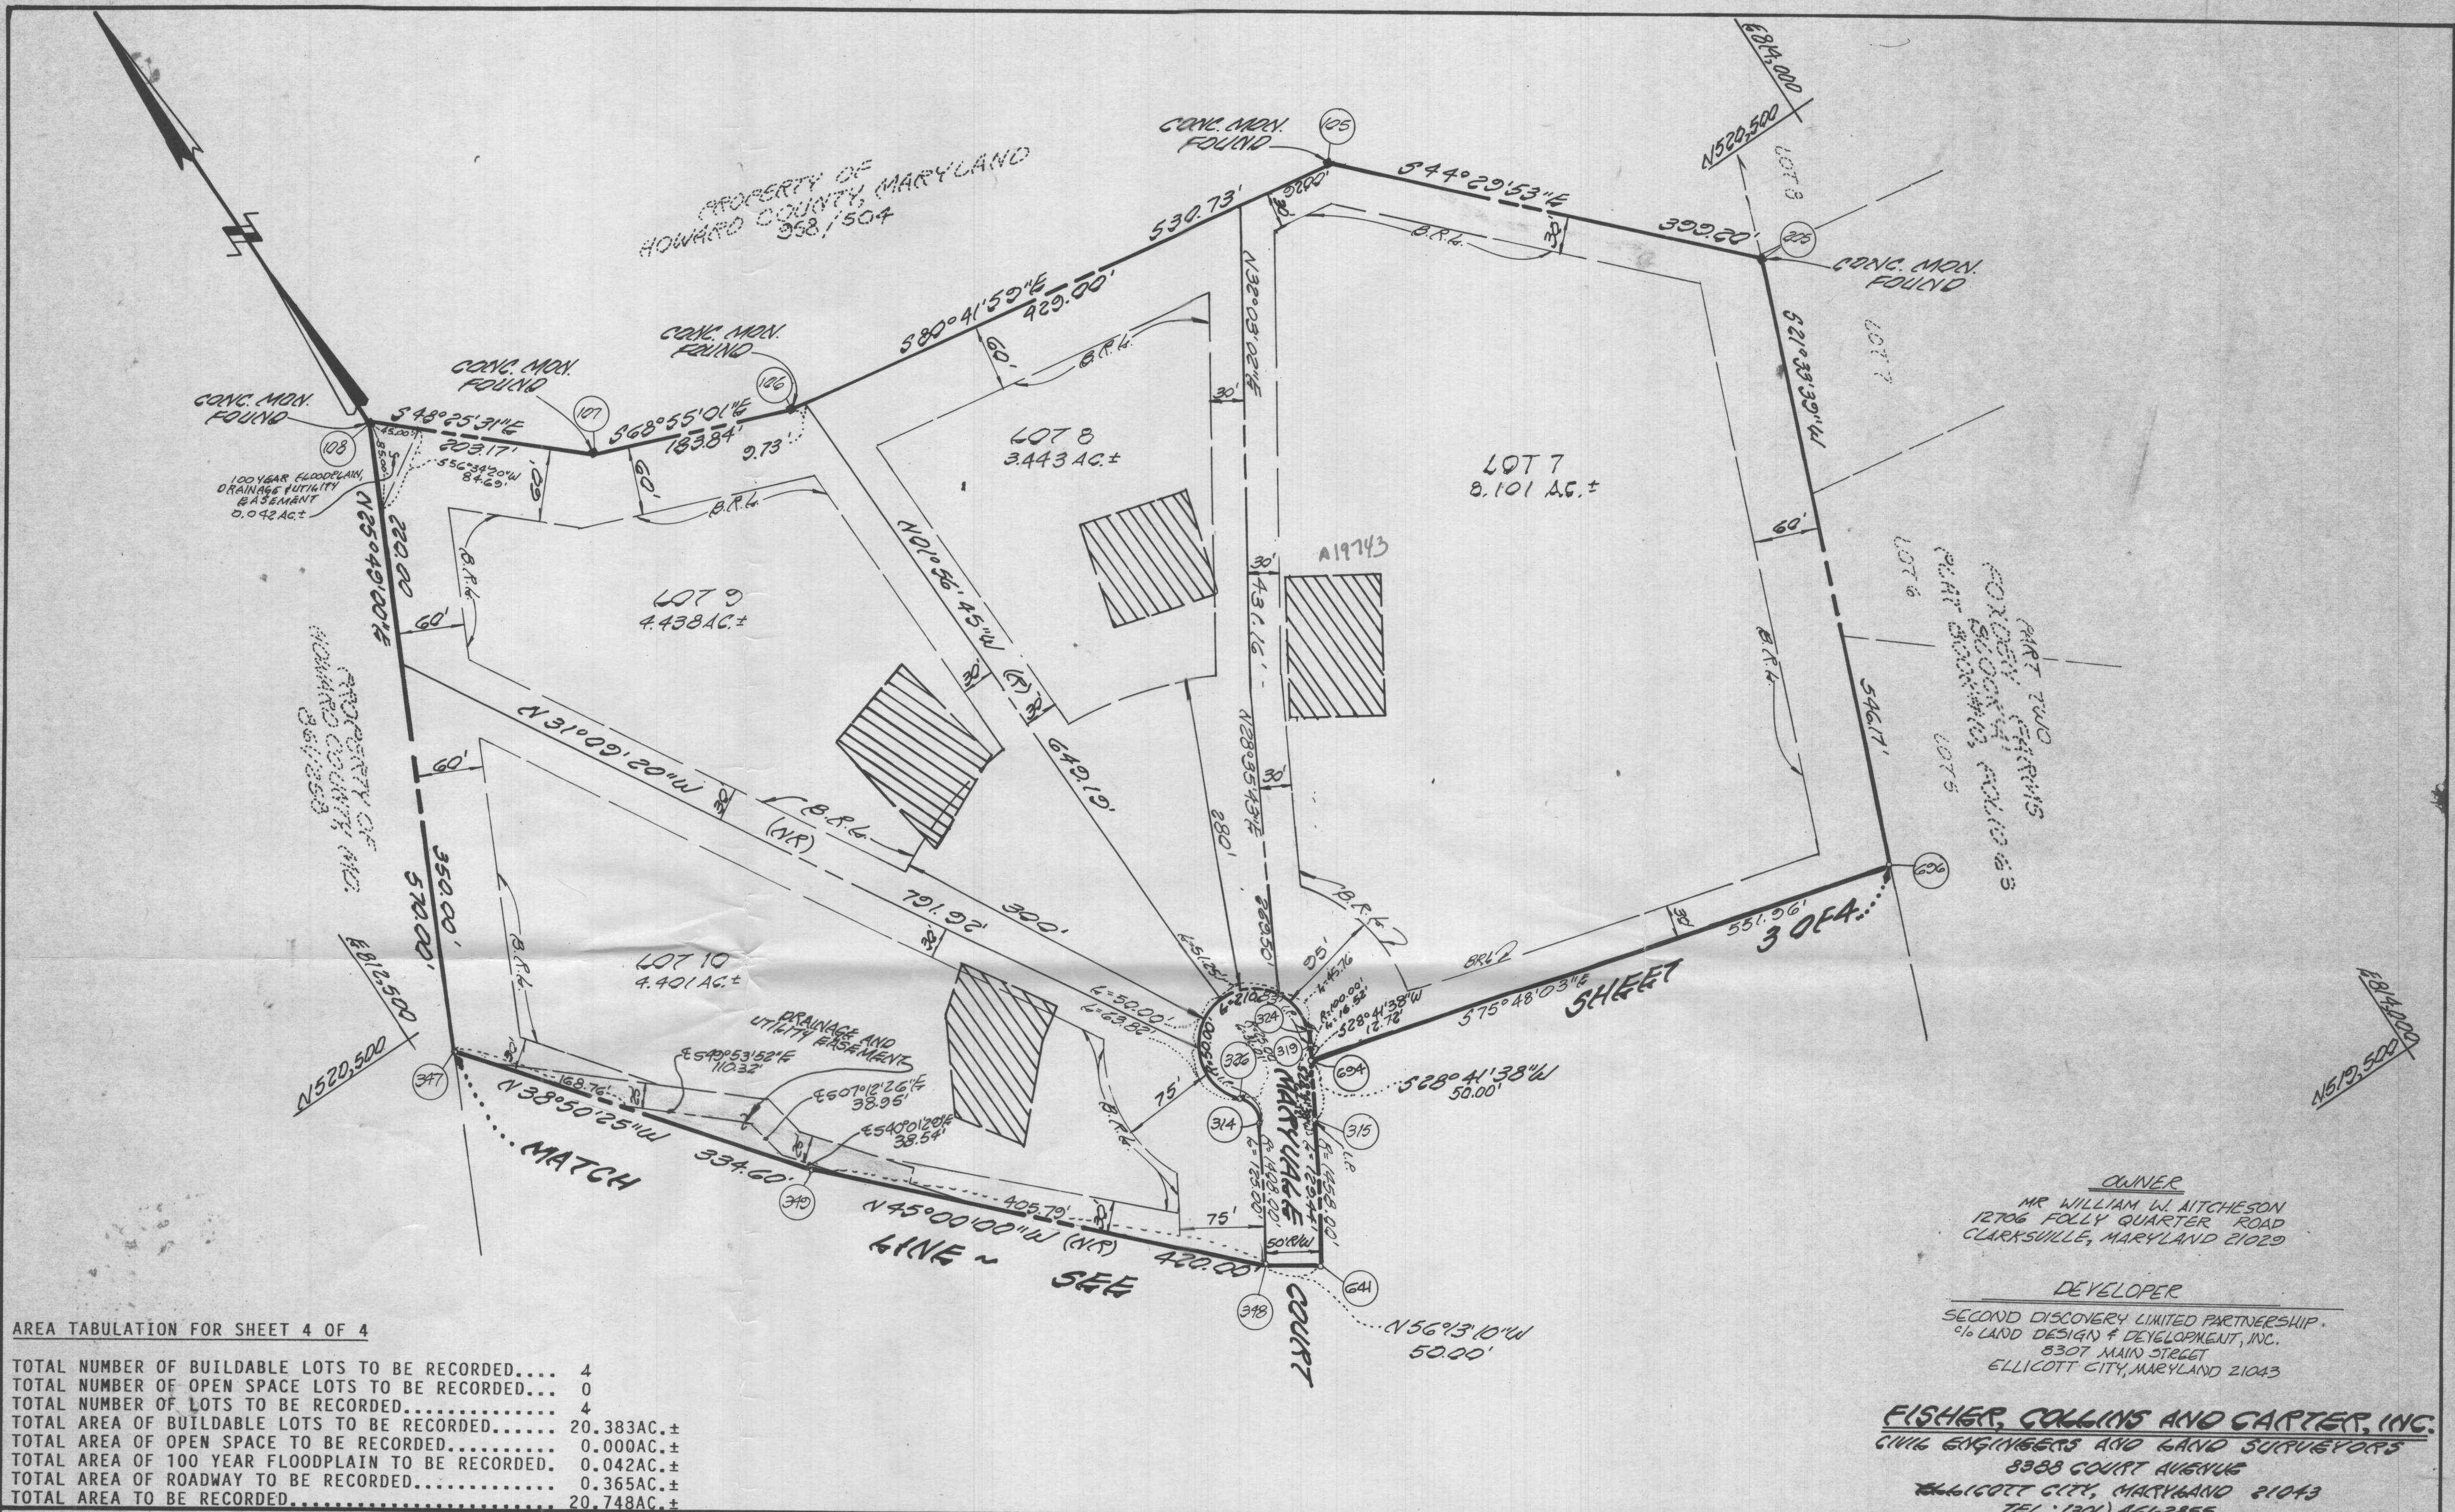

AREA TABULATION FOR SHEET 4 OF 4

TOTAL NUMBER OF BUILDABLE LOTS TO BE RECORDED.....	4
TOTAL NUMBER OF OPEN SPACE LOTS TO BE RECORDED.....	0
TOTAL NUMBER OF LOTS TO BE RECORDED.....	4
TOTAL AREA OF BUILDABLE LOTS TO BE RECORDED.....	20.383AC.±
TOTAL AREA OF OPEN SPACE TO BE RECORDED.....	0.000AC.±
TOTAL AREA OF 100 YEAR FLOODPLAIN TO BE RECORDED.....	0.042AC.±
TOTAL AREA OF ROADWAY TO BE RECORDED.....	0.365AC.±
TOTAL AREA TO BE RECORDED.....	20.748AC.±

APPROVED: FOR PRIVATE WATER AND PRIVATE SEWERAGE SYSTEMS, HOWARD COUNTY HEALTH DEPARTMENT.
Joseph Boyd 1-10-90
 HOWARD COUNTY HEALTH OFFICER DATE

APPROVED: HOWARD COUNTY DEPT. OF PLANNING AND ZONING
[Signature] 1-29-90
 DIRECTOR DATE

APPROVED: FOR STORM DRAINAGE SYSTEMS, AND PUBLIC ROADS, HOWARD COUNTY DEPARTMENT OF PUBLIC WORKS
James H. [Signature] 1/17/90
 DIRECTOR DATE

OWNER'S CERTIFICATE

I, WILLIAM W. AITCHESON, OWNER OF THE PROPERTY SHOWN AND DESCRIBED HEREON, HEREBY ADOPT THIS PLAN OF SUBDIVISION, AND IN CONSIDERATION OF THE APPROVAL OF THIS FINAL PLAT BY THE DEPT. OF PLANNING AND ZONING, ESTABLISH THE MINIMUM BUILDING RESTRICTION LINES AND GRANT UNTO HOWARD COUNTY, MARYLAND, ITS SUCCESSORS AND ASSIGNS, (1) THE RIGHT TO LAY, CONSTRUCT AND MAINTAIN SEWERS, DRAINS, WATER PIPES AND OTHER MUNICIPAL UTILITIES AND SERVICES IN AND UNDER ALL ROADS OR STREET RIGHTS-OF-WAY AND THE SPECIFIC EASEMENTS AREAS SHOWN HEREON; (2) THE RIGHT TO REQUIRE DEDICATION FOR PUBLIC USE THE BEDS OF THE STREETS AND/OR ROADS, THE FLOODPLAINS AND OPEN SPACE WHERE APPLICABLE AND FOR GOOD AND OTHER VALUABLE CONSIDERATION, HEREBY GRANT THE RIGHT AND OPTION TO HOWARD COUNTY TO ACQUIRE THE FEE SIMPLE TITLE TO THE BEDS OF THE STREETS AND/OR ROADS AND FLOODPLAINS, STORM DRAINAGE FACILITIES AND OPEN SPACE WHERE APPLICABLE; AND (3) THE RIGHT TO REQUIRE DEDICATION OF WATERWAYS AND DRAINAGE EASEMENTS FOR THE SPECIFIC PURPOSE OF THEIR CONSTRUCTION, REPAIR AND MAINTENANCE; AND (4) THAT NO BUILDING OR SIMILAR STRUCTURE OF ANY KIND SHALL BE ERECTED ON OR OVER THE SAID EASEMENTS AND RIGHTS-OF-WAY.

WITNESS MY HAND THIS 12 DAY OF December, 1989.

William W. Aitcheson *Christine A. Richards*
 WILLIAM W. AITCHESON WITNESS

SURVEYOR'S CERTIFICATE

I HEREBY CERTIFY THAT THE FINAL PLAT SHOWN HEREON IS CORRECT; THAT IT IS A SUBDIVISION COMPRISED OF (1) PART OF THE LANDS CONVEYED BY WILLIAM W. AITCHESON TO WILLIAM W. AITCHESON BY DEED DATED JUNE 22, 1983 AND RECORDED IN THE LAND RECORDS OF HOWARD COUNTY IN LIBER NO. 1169 AT FOLIO 182, AND (2) PART OF THE LANDS CONVEYED BY DIETSCH ASSOCIATES, INC. TO WILLIAM W. AITCHESON BY DEED DATED NOVEMBER 21, 1988 AND RECORDED IN THE LAND RECORDS OF HOWARD COUNTY IN LIBER NO. 1917 AT FOLIO 712, AND THAT ALL MONUMENTS ARE IN PLACE OR WILL BE IN PLACE PRIOR TO THE ACCEPTANCE OF THE STREETS IN THE SUBDIVISION BY HOWARD COUNTY, MARYLAND AS SHOWN IN ACCORDANCE WITH THE ANNOTATED CODE OF MARYLAND AS AMENDED.

Terrell A. Fisher 12, 1989
 TERRELL A. FISHER, L.S. #10692 DATE

RECORDED AS PLAT NO. 9144 ON FEB 5, 1990 IN THE LAND RECORDS OF HOWARD COUNTY, MARYLAND.

SECOND DISCOVERY
 LOTS 1-10
 ZONING R

TAX MAP 22 PID PARCELS 44 & 45
 THIRD ELECTION DISTRICT
 HOWARD COUNTY, MARYLAND
 SHEET 4 OF 4

SCALE: 1"=100'
 3-25-88

DATE: AUGUST 11, 1989
 88-26 88-243

OWNER
 MR WILLIAM W. AITCHESON
 12706 FOLLY QUARTER ROAD
 CLARKSVILLE, MARYLAND 21029

DEVELOPER
 SECOND DISCOVERY LIMITED PARTNERSHIP,
 % LAND DESIGN & DEVELOPMENT, INC.
 8307 MAIN STREET
 ELLICOTT CITY, MARYLAND 21043

FISHER, COLLINS AND CARTER, INC.
 CIVIL ENGINEERS AND LAND SURVEYORS
 8388 COURT AVENUE
 ELLICOTT CITY, MARYLAND 21043
 TEL: (301) 461-2855