

Menu Save Reset Cancel Help

Record Detail \* (This section is required.)

Permit Type	Permit Number	Opened Date
Building/Residential/Addition/SFD	B20002393	07/27/2020
Description of Work		
SFD/ 1 STORY ADDITION ON CRAWL SPACE, 1 STORY, Part Crawl Space/Part Slab on Grade, 1R, 1FB, 0HB, 0FP, OTHER STRUCTURE = 2 Car Attached, 1BR, PORCH/DECK = Open and Screen Porch, ENERGY METHOD = Prescriptive Method,		

Approved  
TRV  
8/6/2020

check spelling

Address \* (This section is required.)

Search Reset Clear Get Parcel & Owner

Street #	Street Name	Street Type	
13708	LAKESIDE	DR	
Unit Type	Unit #	X Coordinate	Y Coordinate
--Select--		-76.98981	39.20386
City	State	Zip Code	Primary
CLARKSVILLE	MD	21029	Yes

Parcel \* (This section is required.)

Search Reset Clear Get Address & Owner

GIS ID *	Parcel	Parcel Area	Land Value	Improved Value	Exemption Value	Plan Area
866689	396	3.44	298300	677300	379000	RURAL
Legal Description						
IMPSLOT 2 3.443 A [ ]13708 LAKESIDE DR [ ]BRIGHTON PINES S 1 AR 1						

check spelling

Block	Lot	Census Tract	Council Dist	Inspection Dist	Supervisor Dist	Map #	DAP Zone
	2	605101	5				
Plan Area	State Tax Id	Subdivision Name					
	1405395984						
Section	Area	Tax Map					
		34					
Grid	Zoning District	ADC Map					
34-7	RR-DEO	4933-B8					
SDP No.	Final Plan No.	WP File No.					
	F-85-032						
Record Plat No.	WS Contract No.	FDP No.					
6010							
Owner Occupied	Year Built	Historic District					
<input type="radio"/> Yes <input type="radio"/> No	1986	<input type="radio"/> Yes <input checked="" type="radio"/> No					
Historic District Registry No.	Stat Area	Flood Plain					
	5-04A	<input type="radio"/> Yes <input checked="" type="radio"/> No					
Building No							

Owner (This section is not required.)

Search Reset Clear

Name *		
FLORENZO DANIEL J		
Address Line 1		
13708 LAKESIDE DR		
Address Line 2		
Address Line 3		
Mail City	Mail State	Mail Zip Code

# Edit Record By Single

CLARKSVILLE	MD	21029
Phone	Primary	
410-707-7196	Yes	
E-mail		
danielflorenzo@hotmail.com		
Cell Number	Fax Number	

Professionals (This section is not required.)

Search    Reset    Clear

License # *	Business Name		
08050000130	CHARLES H SHAW & SON INCORPORATED		
License Type *	First Name	Middle Name	Last Name
MHIC Co	JAMES	R	SHAW
Primary	Address Line 1		
Yes	5990 6TH STREET		
	Address Line 2		
		State	ZIP Code
City	MD		20751
DEALE			
Phone 1	Phone 2	Fax	
4109252447		4105311877	
E-mail			
LRS68@VERIZON.NET			

Applicant (This section is not required.)

Search    As Owner    As Lic. Prof    As Contact

Type *	First Name	MI	Last Name
Applicant	Matt		Kennedy
Relationship	Full Name		
--Select--			
Primary	Organization Name		
Yes	Charles H. Shaw and Son		
	Street Address		
	7526 Browns Bridge Road		
	Address Line 2		
		State	Zip Code
City	MD		20777
Highland			
Phone	Cell	Fax	
443-745-0837			
E-mail *			
mkennedy7526@verizon.net			

Contact (This section is not required.)

Search    As Owner    As Lic. Prof    As Contact

Type	First Name	MI	Last Name
Contact	Matt		Kennedy
Relationship	Full Name		
--Select--			
Primary	Organization Name		
No	Charles H. Shaw and Son		
	Street Address		
	7526 Browns Bridge Road		
	Address Line 2		
		State	Zip Code
City	MD		20777
Highland			
Phone	Cell	Fax	
443-745-0837			
E-mail			
mkennedy7526@verizon.net			

Addtl Info

Est Construction Cost \*  Housing Units \*  Number of Buildings \*  Public Owned

Construction Type  
--Select--

RESIDENTIAL ADDITION INFORMATION

Capital Project-No Fee \*  Yes  No Capital Project Number  Fee Exempt \*  Yes  No Roadside Tree Project Permit  Yes  No Roadside Tree Project Permit #

No of Stories \*  Foundation \*  Basement \*  No of Rooms \*  Full Baths \*  Half Baths \*  Existing Use

Model \*

[check spelling](#)

Other Structure \*  Bedrooms \*  Porch Deck \*  No of Fireplaces \*  Type of Fireplace  Energy Code \*

W & S Fees Paid  Yes  No Water \*  Sewage \*  Utilities \*  Heating System \*  Sprinkler System \*

1st Floor Width  FT 1st Floor Depth  FT 2nd Floor Width  FT 2nd Floor Depth  FT Basement Width  FT Basement Depth  FT Height  FT

Total Square Footage \*  SQFT Occupiable Square Footage \*  SQFT Affordable Housing Funding  Foundation Measurement  Footings

Walls  Roof  Change In Use  Yes  No Grading Permit No

Additional Description Info

Expiration Date

[check spelling](#)

PAYMENT INFORMATION

Check 1	Payee 1	Check 2	Payee 2	SAP Doc No	SAP Entered
<input type="text"/>	<input type="text"/>	<input type="text"/>	<input type="text"/>	<input type="text"/>	<input type="text"/>

Submit Cancel

**HOWARD COUNTY DEPARTMENT OF INSPECTIONS,  
LICENSES AND PERMITS  
ON-LINE PLAN DROP OFF**

To: Plan Review Division

From: Matt Kennedy  
(Name)  
Charles H. Shaw & Son  
(Company)


Telephone #: 443-745-0437 Email address mkennedy3567526@verizon.net

Permit Site Address 13708 Lakeside Dr. ve Clarksville Md 21029

Permit Number: B20002393

Application On-Line File Date: 7/27/2020

The above referenced permit was applied for online and the drawings are being dropped off for review and approval. These drawings represent the proposed work as outlined on the on-line application. I understand that this Department will not be responsible for any lost plans or documents. It is understood that if any changes to the design or construction of this project is made, revised plans will be submitted prior to any work commencement.

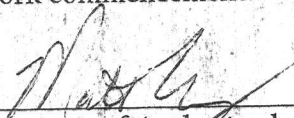
  
Signature of Authorized Agent

-----  
For Office Use Only


Accepted by (initials): PROP on \_\_\_\_\_ (Date)  
Boy

Received by Plan Review (initials):

RECEIVED  
JUL 28 2020  
LICENSES & PERMITS  
DIVISION

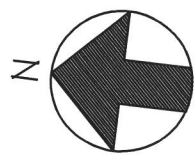

Approved  
BS20002393  
RAC 8/6/2020

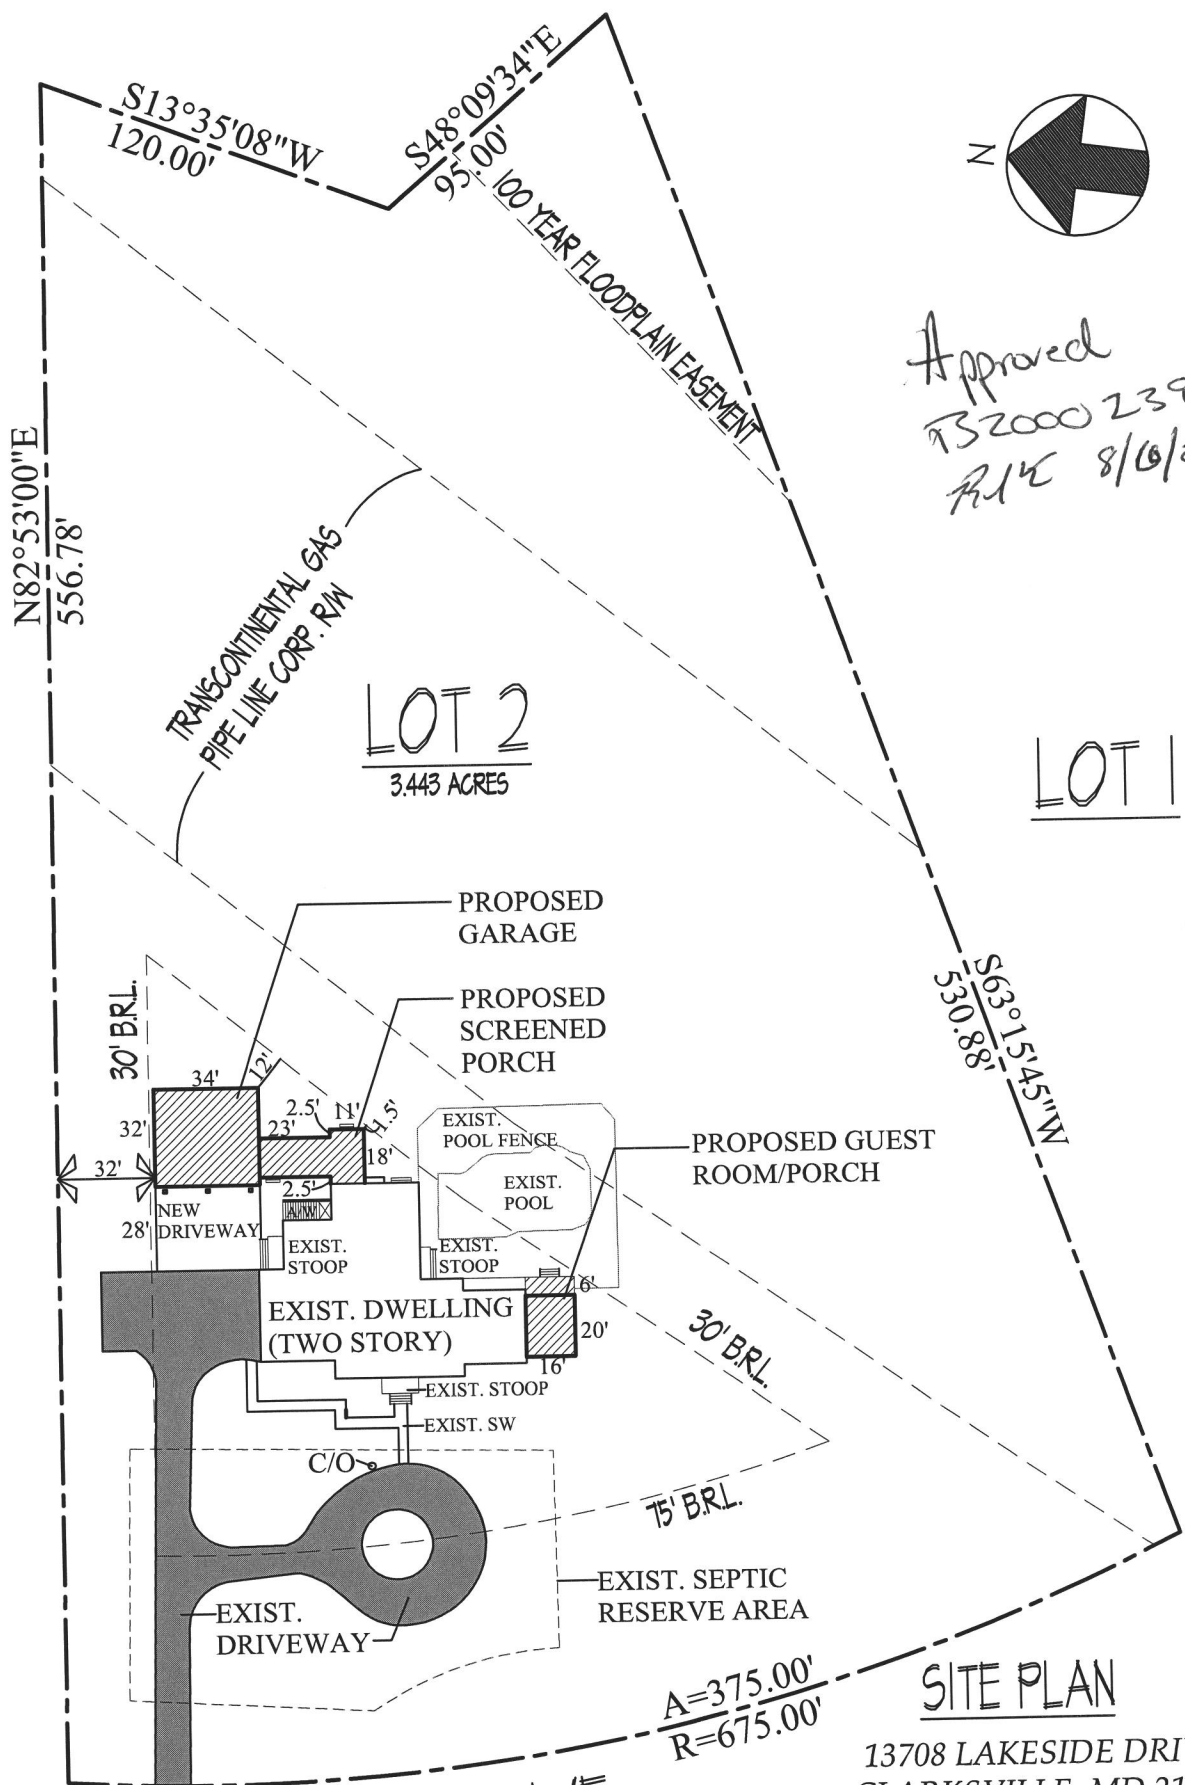

LOT 3

LOT 2  
3.443 ACRES

LOT 1

LAKESIDE DRIVE


SITE PLAN

13708 LAKESIDE DRIVE  
CLARKSVILLE, MD 21029  
LOT 2  
HOWARD COUNTY  
BRIGHTON PINES

SCALE: 1"=60' DATE: 2/19/2020

# FLORENZO ADDITION

Approved  
B20002393  
R/E 8/6/2020

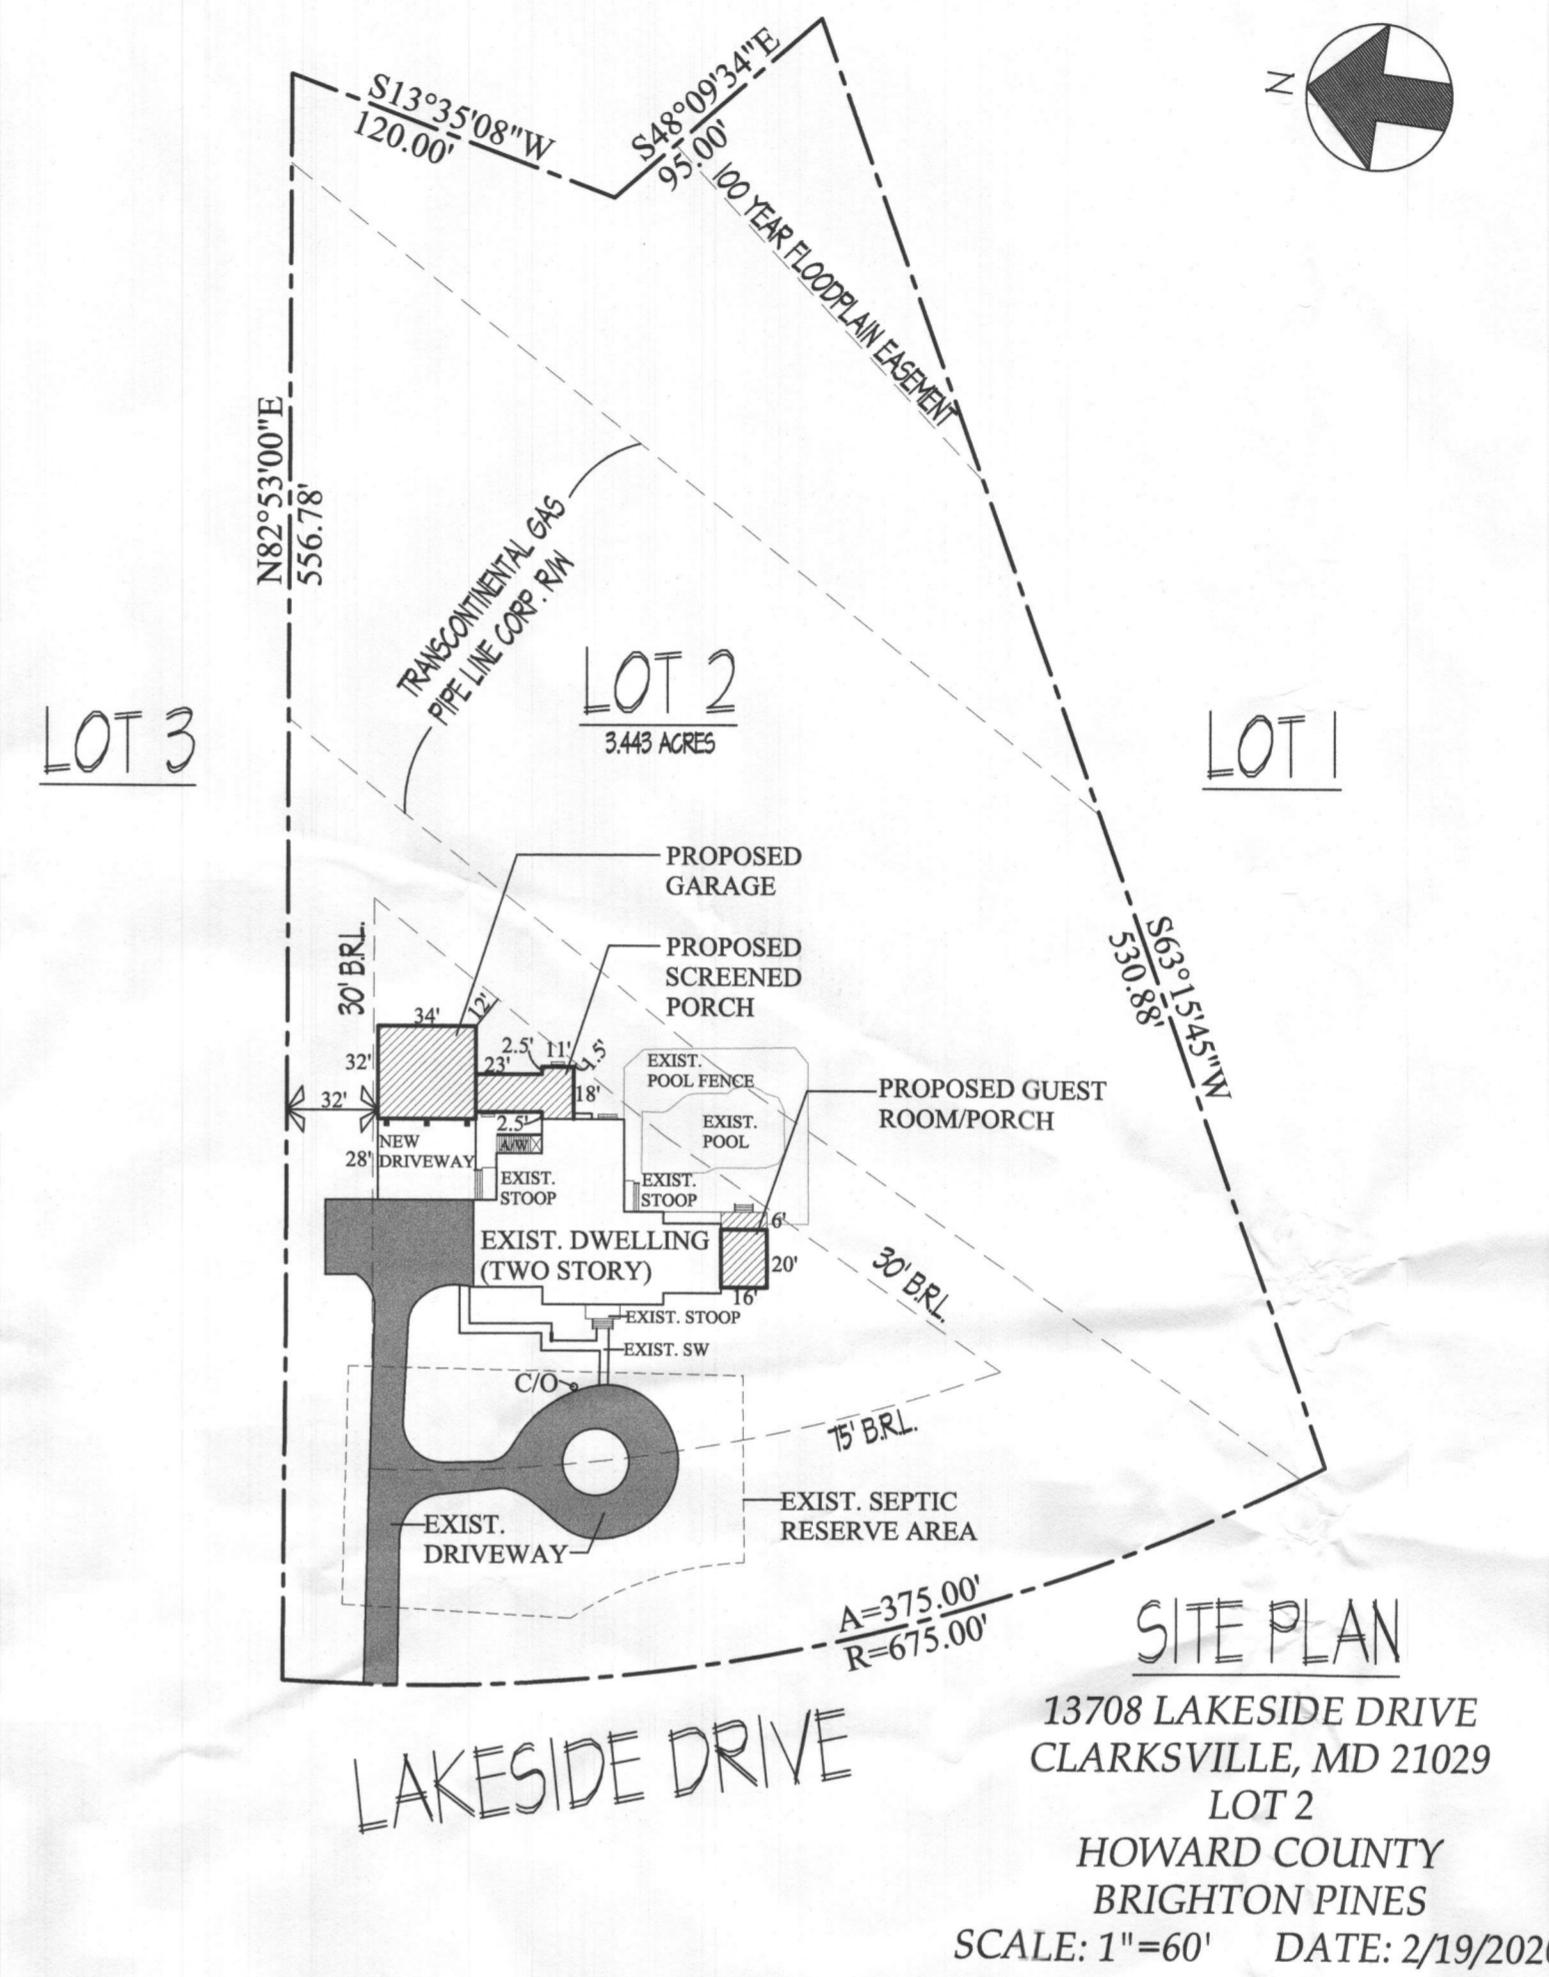

1. TABLE R301.5 LIVE LOAD MINIMUM UNIFORMLY DISTRIBUTED LIVE LOADS (IN POUNDS PER SQUARE FOOT) SHALL CONFORM TO THE FOLLOWING:

USE	LIVE LOAD	DEAD LOAD	TOTAL
ROOF TRUSSES	30	10 (top & bottom)	50
RAFTERS	30	10	40
ATTICS WITHOUT STORAGE <sup>b</sup>	10	5	15
ATTICS WITH LIMITED STORAGE <sup>b</sup>	20	10	30
HABITABLE ATTICS AND ATTICS SERVED WITH FIXED STAIRS	30	10	40
BALCONIES (EXTERIOR) AND DECKS <sup>d</sup>	40	10	50
FIRE ESCAPES	40	10	50
GUARDRAILS AND HANDRAILS <sup>d</sup>	200 <sup>b</sup>		
GUARDRAIL IN-FILL COMPONENTS <sup>f</sup>	50 <sup>b</sup>		
PASSENGER VEHICLE GARAGES <sup>d</sup>	50	50	100
ROOMS OTHER THAN SLEEPING ROOMS	40 <sup>a</sup>	10	50
SLEEPING ROOMS	30	10	40
STAIRS	40 <sup>c</sup>	20	60

ASSUMED GAIL BEARING CAPACITY: 2000 PSF

- Elevated garage floors shall be capable of supporting a 2,000-pound load applied over a 20-square-foot area.
- Unhabitable attics without storage are those where the maximum clear height between joists and rafters is less than 42 inches, or where there are not two or more adjacent trusses with web configurations capable of accommodating an assumed rectangle 42 inches high by 24 inches in width, or greater, within the plane of the trusses. This live load need not be assumed to act concurrently with any other live load requirements.
- Individual stair treads shall be designed for the uniformly distributed live load or a 300-pound concentrated load acting over an area of 4 square inches, whichever produces the greater stresses.
- A single concentrated load applied in any direction at any point along the top.
- See Section R502.2.2 for decks attached to exterior walls.
- Guard in-fill components (all those except the handrail), balusters and panel fillers shall be designed to withstand a horizontally applied normal load of 50 pounds on an area equal to 1 square foot. This load need not be assumed to act concurrently with any other live load requirement.
- Unhabitable attics with limited storage are those where the maximum clear height between joists and rafters is 42 inches or greater, or where there are two or more adjacent trusses with web configurations capable of accommodating an assumed rectangle 42 inches in height by 24 inches in width, or greater, within the plane of the trusses. The live load need only be applied to those portions of the joists or truss bottom chords where all of the following conditions are met:
  - The attic area is accessible from an opening not less than 20 inches in width by 30 inches in length that is located where the clear height in the attic is a minimum of 30 inches.
  - The slopes of the joists or truss bottom chords are no greater than 2 inches vertical to 12 units horizontal.
  - Required insulation depth is less than the joist or truss bottom chord member depth.
 The remaining portions of the joists or truss bottom chords shall be designed for a uniformly distributed concurrent live load of not less than 10 lb/ft<sup>2</sup>.
- Glazing used in handrail assemblies and guards shall be designed with a safety factor of 4. The safety factor shall be applied to each of the concentrated loads applied to the top of the rail, and to the load on the in-fill components. These loads shall be determined independent of one another, and loads are assumed not to occur with any other live load.

## ADOPTED CODES

Effective July 14, 2019  
Effective December 5, 2017  
2011 Electrical Code with Local Amendments

- 2018 International Building Code
- 2018 International Residential Code
- 2018 International Energy Conservation Code
- 2018 International Mechanical Code
- 2018 International Plumbing Code
- 2018 NFPA 101 Life Safety Code
- 2018 International Property Maintenance Code (Rental Housing)

ENERGY COMPLIANCE: PRESCRIPTIVE APPROACH SEE SHEET A-8A

## SQ. FOOTAGE

BASEMENT	0
SECOND FLOOR	0
GARAGE FIRST FLOOR	1088
GARAGE BONUS ROOM	593
GARAGE	1681
REAR SCREENED PORCH	491
GUEST ROOM PORCH	96
GUEST ROOM	320
FIRST FLOOR	320

## TABLE R301.2(1) CLIMATIC AND GEOGRAPHIC DESIGN CRITERIA

GROUND SNOW LOAD	WIND DESIGN				SEISMIC DESIGN CATEGORY	SUBJECT TO DAMAGE FROM			WATER DESIGN TEMP	ICE BARRIER UNDERLAYMENT REQUIRED	FLOOD HAZARD	AIR FREEZING INDEX	MEAN ANNUAL TEMP
	Speed (mph)	Topographic effects	Special wind region	Wind-borne debris zone		Weathering	Frost line depth	Termites					
25	115	NO	NO	NO	A	Severe	30"	Moderate Heavy	20°	Yes	see flood maps	1500	55°


## DRAWING INDEX

TITLE	SHEET	TITLE	SHEET
COVER SHEET	CS	SECTIONS A-C AND DETAILS	A-5
CONSTRUCTION NOTES	CN	APA NARROW WALL DETAILS	A-8A
EXIST. FRONT AND LEFT SIDE ELEVATIONS	EX-1	WALL BRACING PLANS AND CHARTS	A-8B
EXIST. REAR AND RIGHT SIDE ELEVATIONS	EX-2	WALL BRACING FLOOR PLANS	A-8C
EXIST. FOUNDATION PLAN	EX-3	GARAGE ELEVATIONS	G-1
EXIST. FIRST FLOOR PLAN	EX-4	GARAGE FLOOR PLANS	G-2
EXIST. SECOND FLOOR PLAN	EX-5	SECTIONS A-B AND DETAILS	G-3
FRONT AND LEFT SIDE ELEVATIONS	A-1A		
REAR AND LEFT SIDE ELEVATIONS	A-1B		
FIRST FLOOR DEMOLITION PLAN	D-1		
FOUNDATION PLAN	A-2		
FIRST FLOOR PLAN	A-3		
SECOND FLOOR PLAN	A-4		

PERMIT/PRICING SET  
FEBRUARY 19, 2020

## JB HOME DESIGN, LLC

9416 CONCORD COURT  
BALTIMORE, MARYLAND 21234  
OFFICE (410) 599-9587  
FAX (410) 663-4069  
EMAIL: JON@JBHOMEDSIGN.COM

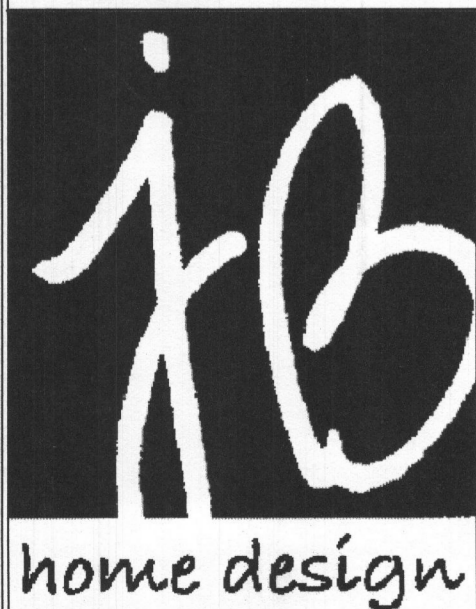

**GENERAL**

61. ALL NOTES APPLY TO EACH AND EVERY SUBCONTRACTOR. READ AND REVIEW EACH NOTE CAREFULLY FOR ITS APPLICABILITY TO THE WORK.

62. BUILDING CODE REFERENCES HEREUNDER AND ON THE PLANS REFER TO THE 2015 INTERNATIONAL RESIDENTIAL CODE (IRC) AND OTHER INTERNATIONAL CODES, AS APPLICABLE, UNLESS OTHERWISE NOTED (UNO).

63. CONTRACTOR WILL PROVIDE THE GENERAL BUILDING PERMIT ONLY. EACH SUBCONTRACTOR SHALL SECURE ALL OTHER REQUIRED PERMITS PRIOR TO COMMENCING ANY WORK AND SHALL BE SOLELY RESPONSIBLE FOR OBTAINING AND PASSING WITHOUT DELAY TO CONTRACTOR, ALL INSPECTIONS AND APPROVALS REQUIRED BY LAW OR ANY STORM WATER OR DUST CONTROL REQUIREMENTS AND ANY INSPECTIONS AND APPROVALS REQUIRED BY CONTRACTOR OR ANY AGENT OF CONTRACTOR.

64. PERFORM ALL WORK IN COMPLIANCE WITH APPLICABLE LAWS, FREE FROM NONCONFORMANCE, IN A FIRST-CLASS, GOOD, AND WORKMANLIKE MANNER ACCORDING TO THE HIGHEST STANDARDS OF SUBCONTRACTORS' TRADE AND IN STRICT CONFORMANCE WITH SUBCONTRACTORS' OBLIGATIONS UNDER ITS AGREEMENT.

65. THE CONTRACT DOCUMENTS OUTLINE SALIENT MINIMUM REQUIREMENTS BUT DO NOT SPECIFY ALL LABOR, MATERIAL, TOOLS EQUIPMENT, UTILITIES, SERVICES AND OTHER ITEMS NECESSARY TO PROPERLY AND FULLY EXECUTE THE WORK.

66. WORK NOT SPECIFICALLY COVERED IN THE CONTRACT DOCUMENTS, BUT WHICH IS REASONABLY INFERRABLE FROM OR CUSTOMARILY PERFORMED BY ANY SUBCONTRACTOR OF THE SAME OR SIMILAR TRADE PERFORMING WORK OF THE TYPE SHOWN ON OR INCLUDED IN THE CONTRACT DOCUMENTS, INCLUDING DETAILS OR ITEMS OF THE WORK WHICH ARE NOT SPECIFICALLY COVERED ON OR IN THE CONTRACT DOCUMENTS, SHALL BE FURNISHED AND INSTALLED AT NO EXTRA COST.

67. ALL MATERIAL SUPPLIED SHALL BE NEW, THE BEST OF ITS KIND AND FROM THE SAME MANUFACTURER (AND SAME MANUFACTURING RUN WHERE APPLICABLE). ALL MATERIALS SHALL BE SUITABLE FOR THE USES INTENDED AND CONDITIONS ANTICIPATED. FURNISH HANDLE AND INSTALL MATERIAL IN ACCORDANCE WITH THE TERMS OF ITS LISTING OR APPROVAL, THE MANUFACTURER'S WRITTEN INSTALLATION INSTRUCTIONS, GUIDELINES AND RECOMMENDATIONS AND APPLICABLE LAWS AND STANDARDS.

68. SUBCONTRACTOR SHALL PROTECT THE WORK, PROPERTY AND MATERIAL OF OTHER PERSONS BEFORE PROCEEDING WITH ANY WORK AND AT ALL TIMES DURING THE PERFORMANCE OF ITS WORK.

69. DRAWN DIMENSIONS TAKE PRECEDENCE OVER DRAWN INFORMATION - DO NOT SCALE DIMENSIONS. ALL DIMENSIONS ARE SHOWN TO FACE OF STUDS. ALL EXTERIOR STUD WALLS ARE 3 1/2" WIDE. ALL INTERIOR STUD WALLS ARE 3 1/2" WIDE (UNO).

610. SUBCONTRACTOR SHALL VERIFY ALL DIMENSIONS BEFORE COMMENCING ANY WORK. BRING ALL ERRORS OR OMISSIONS TO THE IMMEDIATE ATTENTION OF CONTRACTOR BEFORE COMMENCING ANY WORK. SUBCONTRACTOR SHALL BEAR ALL COSTS AND EXPENSES FOR CORRECTING WORK COMMENCED WITHOUT VERIFYING DIMENSIONS OR WITHOUT HAVING A RESOLUTION TO ANY ERROR OR OMISSION.

611. REMOVE ALL WASTE MATERIAL AND TRASH DAILY. CLEAN THE WORK AREA DAILY. IMMEDIATELY AFTER COMPLETING WORK ON ANY HOME, REMOVE ALL TOOLS, EQUIPMENT AND EXCESS OR NONCONFORMING MATERIAL, AND SHALL LEAVE THE HOME IN A BROOM CLEAN, NEAT, SAFE, SECURE AND SANITARY CONDITION.

**SAFETY**

51. EVERY SUBCONTRACTOR AND EACH OF ITS AGENTS SHALL COMPLY WITH ALL HEALTH, SAFETY AND ENVIRONMENTAL LAWS, RULES, REGULATIONS AND REQUIREMENTS. EACH SUBCONTRACTOR UNDERSTANDS AND AGREES THAT SUBCONTRACTOR IS SOLELY LIABLE AND SOLELY RESPONSIBLE FOR THE HEALTH AND SAFETY OF ITS AGENTS AND THAT SUBCONTRACTOR POSSESSES THE AUTHORITY, EXPERTISE, CONTROL AND MEANS TO CARRY OUT SUCH RESPONSIBILITY.

52. CEILING HEIGHTS SHALL COMPLY WITH SECTION R305, WHERE UNFINISHED, CEILING HEIGHTS SHALL ALLOW FOR 1" MINIMUM FOR FINISHES TO COMPLY.

53. PROVIDE TEMPERED GLASS IN LOCATIONS DESIGNATED AS BEING HAZARDOUS UNDER SECTION R308.4 CONFORMING WITH THE REQUIREMENTS THEREIN.

54. PROVIDE A SOLID CORE WOOD DOOR NOT LESS THAN 1-3/8" THICKNESS BETWEEN THE GARAGE AND THE RESIDENCE (R302.5.1). PROVIDE AN AUTOMATIC DOOR CLOSER.

55. PROVIDE 5/8" TYPE "X" GYPSUM WALLBOARD FOR ALL WALLS AND CEILINGS SEPARATING THE GARAGE AND ANY HABITABLE OR USEABLE SPACE, INCLUDING ATTIC SPACE, AND THE STRUCTURE SUPPORTING THE SEPARATION (R302). DUCTWORK IN THE GARAGE OR PENETRATING ANY WALL OR CEILING BETWEEN THE GARAGE AND ANY HABITABLE OR USEABLE SPACE SHALL BE CONSTRUCTED OF NOT LESS THAN 26 GAUGE STEEL.

56. WINDOW WELLS SHALL BE OF GALVANIZED STEEL OR REINFORCED CONCRETE UNO, AND BE OF SUFFICIENT STRENGTH TO RESIST BACKFILL PRESSURES AND SHALL HAVE MINIMUM HORIZONTAL AREA OF 4 SF. WITH A MINIMUM HORIZONTAL PROJECTION AND WIDTH OF 36" (R301). PROVIDE A PERMANENTLY AFFIXED LADDER WHERE WINDOW DEPTH EXCEEDS 44". TOP OF WELL SHALL EXTEND NOT LESS THAN 3" ABOVE FINISHED GRADE AND BOTTOM OF WELL SHALL EXTEND NOT LESS THAN 4" BELOW WINDOW SILL. PROVIDE DRAINAGE BY CONNECTING TO THE BUILDING'S FOUNDATION DRAINAGE SYSTEM OR APPROVED ALTERNATIVE METHOD.

57. STAIRWAYS, RAMPS EXTERIOR EXIT BALCONIES, HALLWAYS AND DOORS SHALL COMPLY WITH THE REQUIREMENTS OF SECTION R301. STAIR TREADS AND RISERS SHALL HAVE MAXIMUM RISER HEIGHT OF 7 3/4" AND MINIMUM TREAD DEPTH OF 10". RISER HEIGHTS AND TREAD DEPTH SHALL NOT VARY MORE THAN 3/8". EACH EXTERIOR DOOR SHALL HAVE A FLOOR OR LANDING ON EACH SIDE. THE LANDING AT ANY EXTERIOR DOOR SHALL NOT BE MORE THAN 1 3/4" BELOW THE TOP OF THE DOOR THRESHOLD PROVIDED THE DOOR DOES NOT SWING OVER THE LANDING.

58. PROVIDE AN INTERCONNECTED SMOKE DETECTOR SYSTEM, HAVING A SMOKE ALARM IN EACH SLEEPING ROOM, OUTSIDE OF EACH SEPARATE SLEEPING AREA IN THE IMMEDIATE VICINITY OF THE BEDROOMS AND ON EACH ADDITIONAL STORY INCLUDING EASEMENTS (R314).

59. PROVIDE AN INTERCONNECTED CARBON MONOXIDE (CO) DETECTION SYSTEM, HAVING A CO ALARM WITHIN 10' OF THE ENTRANCE OF EVERY ROOM INTENDED TO BE LAWFULLY USED FOR SLEEPING PURPOSES, TYPICALLY IN A CENTRAL LOCATION SUCH AS A HALLWAY, AND ON EACH FLOOR LEVEL. INTENDED TO BE LAWFULLY USED FOR PURPOSES, INCLUDING THE BASEMENT, THAT DOES NOT HAVE A ROOM INTENDED TO BE LAWFULLY USED FOR SLEEPING PURPOSES. CO ALARMS SHALL HAVE PERMANENT CO SENSOR OR REPLACEABLE CO SENSOR WITH END OF LIFE INDICATOR (R315).

610. PROVIDE A CRAWL SPACE ACCESS OPENING AND PANEL NOT LESS THAN 18"x24" (R408). SEE SECTION M305.1.4 FOR ACCESS REQUIREMENTS WHERE MECHANICAL EQUIPMENT IS LOCATED UNDER FLOORS.

611. PROVIDE A MINIMUM OF 3" BETWEEN ANY RECESSED LIGHT, FAN OR ANY OTHER HEAT PRODUCING OR EXHAUSTING DEVICE AND COMBUSTIBLE INSULATION UNLESS APPROPRIATELY LISTED FOR LESS CLEARANCE.

612. PROVIDE DRAFTSTOPPING AND FIRELOCKING PER THE MOST STRINGENT APPLICABLE REQUIREMENTS THEREUNDER THE IRC, THE INTERNATIONAL MECHANICAL CODE (IMC), THE INTERNATIONAL PLUMBING CODE (IPC), THE NATIONAL ELECTRICAL CODE (NEC) AND THE INTERNATIONAL ENERGY CONSERVATION CODE (IECC). FIRELOCKING SHALL BE PROVIDED TO CUT OFF ALL CONCEALED DRAFT OPENINGS (BOTH VERTICAL AND HORIZONTAL) AND TO FORM AN EFFECTIVE FIRE BARRIER BETWEEN STORES, AND BETWEEN A TOP STORY AND THE ROOF SPACE. FIRELOCKING SHALL BE SPECIFICALLY PROVIDED AT THE LOCATIONS DESIGNATED IN SECTION R302.11.

613. PROVIDE AN ATTIC ACCESS OPENING AND PANEL NOT LESS THAN 22" X 30" IN A READILY ACCESSIBLE LOCATION, PREFERABLY A SECONDARY BEDROOM (R201). PROVIDE NOT LESS THAN 30" OF UNOBSTRUCTED HEADROOM ABOVE THE OPENING. PROVIDE GASKET FOR ACCESS PANEL. (IECC 402.2.4). REFER TO SECTIONS M305 AND M306 FOR MECHANICAL ACCESS AND CLEARANCE REQUIREMENTS.

**CONCRETE AND MASONRY**

C1. COMPLY WITH APPLICABLE REQUIREMENTS SET FORTH IN THE IRC AND THE IBC.

C2. REFER TO THE STRUCTURAL PLANS FOR STRUCTURAL CONCRETE AND MASONRY REQUIREMENTS.

C3. UNO. ON THE STRUCTURAL PLANS OR NOTES, THE MINIMUM SPECIFIED 28-DAY COMPRESSIVE STRENGTH FOR CONCRETE COMPONENTS EXPOSED TO MODERATE OR SEVERE WEATHERING POTENTIAL SHALL BE:

PORCHES, PATIOS, DRIVENWAYS, GARAGE FLOOR SLABS AND WALKWAYS EXPOSED TO THE WEATHER - 3500 PSI.  
BASEMENT WALLS, FOUNDATION WALLS AND OTHER WALLS EXPOSED TO THE WEATHER - 3000 PSI, AIR ENTRAINED 5 TO 1 PERCENT.  
BASEMENT SLABS AND INTERIOR SLABS ON GRADE, EXCEPT GARAGE FLOOR SLABS - 3000 PSI.  
REFER TO STRUCTURAL PLANS AND NOTES FOR STRUCTURAL CONCRETE REQUIREMENTS. (R402)

C4. SLOPE ALL EXTERIOR CONCRETE SURFACES NOT LESS THAN 1/8" AND NOT MORE THAN 1/4" PER FOOT AWAY FROM HOUSE. SLOPE GARAGE FLOORS APPROXIMATELY 4" REAR TO FRONT TO FACILITATE THE MOVEMENT OF LIQUIDS TOWARD THE MAIN VEHICLE ENTRY DOORWAY (R304.1).

C5. FOUNDATION WALLS SHALL BE CONSTRUCTED IN ACCORDANCE WITH SECTION R404 AND ACI 318 AND SHALL EXTEND A MINIMUM OF 6" ABOVE GRADE AT ALL POINTS, 4" WHERE MASONRY VENEER IS USED.

C6. BASEMENT CONCRETE FLOORS SHALL BE PLACED OVER A MINIMUM 6-MIL POLYETHYLENE VAPOR RETARDER COMPLYING WITH ASTM E 1745, WITH JOINTS LAPPED NOT LESS THAN 12" OVER PREPARED 4" THICK BASE COURSE PER SECTION R506.2

C7. CONCRETE FLOORS AND FOUNDATIONS SHALL BE MADE LEVEL WITHIN 1/2" IN 20' BUT NO MORE THAN 1" ACROSS THE FULL WIDTH OR LENGTH UNO, OR SPECIFICALLY DESIGNED FOR DRAINAGE.

C8. MASONRY AND STONE VENEER (INCLUDING MANUFACTURED) MATERIAL AND INSTALLATION SHALL COMPLY WITH SECTION 103.1, THE MASONRY OR STONE MANUFACTURER'S WRITTEN INSTALLATION INSTRUCTIONS AND RECOMMENDATIONS, THE MASONRY OR STONE MANUFACTURER'S WRITTEN CODE EVALUATION/APPROVAL DOCUMENTS AND THE REQUIREMENTS SET FORTH BY THE BRICK INDUSTRY ASSOCIATION FOR BRICK.

C9. PROVIDE A MINIMUM 6" BY 4" BY 5/16" GALVANIZED STEEL ANGLE TO SUPPORT EXTERIOR MASONRY VENEERS UNO. ON THE STRUCTURAL PLANS (R105).

C10. ATTACH EXTERIOR MASONRY VENEER WITH GALVANIZED TIES, SPACED NOT MORE THAN 24" ON CENTER HORIZONTALLY AND VERTICALLY AND SHALL SUPPORT NO MORE THAN 2.67 SF. OF WALL AREA (R103.1). PROVIDE FLASHING AND KEEPHOLES AS SHOWN IN FIGURE R103.1.

C11. MINIMUM SOIL CAPACITY IS ASSIGNED TO BE 2000 PSF AT ALL WALL AND PIER FOOTINGS. IT IS THE OWNER'S RESPONSIBILITY TO VERIFY BEARING CAPACITY AND TO NOTIFY THE DESIGNER IF THE CAPACITY IS LESS THAN 2000 PSF.

**WOOD, METAL AND PLASTIC**

M1. COMPLY WITH APPLICABLE REQUIREMENTS SET FORTH IN THE IRC AND THE IBC.

M2. WOOD MEMBERS AND PRODUCTS SHALL BE IDENTIFIED BY GRADE MARK OR CERTIFICATE OF INSPECTION ISSUED BY AN APPROVED AGENCY.

M3. REFER TO THE STRUCTURAL PLANS FOR STRUCTURAL FRAMING AND SHEATHING REQUIREMENTS.

M4. FASTENERS AND CONNECTORS IN CONTACT WITH PRESERVATIVE-TREATED OR FIRE-RETARDANT TREATED WOOD SHALL BE OF HOT DIPPED ZINC-COATED GALVANIZED STEEL UNLESS OTHERWISE PERMITTED UNDER SECTION R313.

M5. DO NOT CUT, SPLICE, NOTCH, OR OTHERWISE ALTER ANY SAWN LUMBER IN EXCESS OF THE LIMITATIONS SET FORTH IN SECTIONS R502, R602 AND R802 WITHOUT THE WRITTEN APPROVAL OF THE ENGINEER OF RECORD.

M6. DO NOT CUT, SPLICE, NOTCH, OR OTHERWISE ALTER ANY ENGINEERED WOOD PRODUCT OR TRUSS WITHOUT THE WRITTEN APPROVAL OF THE MANUFACTURER OR ENGINEER OF RECORD, UNLESS THE EFFECTS OF ANY SUCH PENETRATION IS CONSIDERED IN ITS DESIGN BY THE MANUFACTURER OR ENGINEER OF RECORD (R502 AND R802).

M7. ENDS OF EACH JOIST, SEAM, OR GIRDER SHALL BEAR NOT LESS THAN 1 1/2" ON WOOD OR METAL AND 3" ON CONCRETE (R502 AND R802).

M8. TRUSS SHOP DRAWINGS SHALL COMPLY WITH SECTIONS 502 AND 802 AND SHALL BE PROVIDED TO THE BUILDING OFFICIAL AND ENGINEER OF RECORD AND APPROVED BY BOTH PRIOR TO INSTALLATION. BRACE TRUSSES IN ACCORDANCE WITH TP18MB UNO. ON THE SHOP DRAWINGS. TRUSSES TO WALL AND TRUSS TIE DOWN CONNECTIONS SHALL COMPLY WITH R802. ALL PERMANENT AND TEMPORARY BRACING LOCATIONS SHALL BE PREMARKED BY THE TRUSS MANUFACTURER.

M9. WHERE FOUNDATION CRIPPLE WALLS EXCEED 4' IN HEIGHT, FRAME SUCH WALLS WITH STUDS HAVING THE SIZE REQUIRED FOR AN ADDITIONAL STORY (R602).

M10. PROVIDE BACKING AND BLOCKING FOR RAILINGS AT STAIR OPENINGS AND ALONG WALLS WHERE RAILS MAY ATTACH, INCLUDING EXTERIOR RAILINGS, FOR BATHROOM ACCESSORIES, SHOWER DOORS, CLOSET ITEMS, SHELVING, HARDWARE AND OTHER ACCESSORIES, AT OR ALONG COVERED PORCH AND PATIO SOFFITS AND CANTILEVERED FLOORS AND ELSEWHERE AS REQUIRED OR DIRECTED. PROVIDE 3" MINIMUM OF BACKING AROUND DOOR AND WINDOW OPENINGS. PROVIDE DRYHALL BACKING ALONG ALL TUBS AND TUB DECKS, SHOWER PANS, AND SHOWER SEATS AND ELSEWHERE AS REQUIRED OR DIRECTED.

M11. SHEATH AND SEAL THE UNDERSIDE OF ALL CANTILEVERED FLOOR AREAS WITH EXTERIOR EXPOSURE RATED SHEATHING, WHERE WOOD SIDING, SHEATHING OR FRAMING IS WITHIN 6" OF GRADE, EACH SHALL BE PROTECTED AGAINST DECAY (R311). INSULATE CANTILEVERED FLOOR AREAS BEFORE CLOSING IN OR PROVIDE VENTRATION SUFFICIENT TO INSULATE AFTER THE FACT.

M12. FLOORS SHALL BE MADE LEVEL WITHIN 1/4" IN 20' BUT NO MORE THAN 1/2" ACROSS THE FULL WIDTH OR LENGTH.

M13. WOOD, HARDBOARD, FIBER CEMENT AND VINYL SIDING MATERIAL AND INSTALLATION SHALL COMPLY WITH SECTION 103.3 OR 103.10 AS APPLICABLE, THE SIDING MANUFACTURER'S WRITTEN INSTALLATION INSTRUCTIONS AND RECOMMENDATIONS, THE SIDING MANUFACTURER'S WRITTEN CODE EVALUATION/APPROVAL DOCUMENTS AND APPLICABLE RECOMMENDATIONS SET FORTH BY THE AMERICAN HARDBOARD ASSOCIATION OR THE VINYL SIDING INSTITUTE FOR HARDBOARD, PAINT AND/OR SEAL ALL WOOD AND HARDBOARD EDGES.

M14. FINISH CARPENTRY, MILLWORK AND CABINETY INSTALLATION SHALL COMPLY WITH THE MILLWORK MANUFACTURER'S WRITTEN INSTALLATION INSTRUCTIONS AND RECOMMENDATIONS AND APPLICABLE ARCHITECTURAL.

**THERMAL AND MOISTURE PROTECTION**

T1. COMPLY WITH APPLICABLE REQUIREMENTS SET FORTH IN THE IRC, THE IECC, AND THE IMC.

T2. DURABLY SEAL THE BUILDING THERMAL ENVELOPE TO LIMIT INFILTRATION. SEAL ALL JOINTS, SEAMS, AND PENETRATIONS WITH DURABLE CAULKS, SEALANTS OR GASKETS, WEATHERSTRIPS, AIR BARRIERS, FILMS AND/ OR SELF-ADHESIVE FLASHING, EACH AS APPROPRIATE TO THE APPLICABLE CONDITION. THESE INCLUDE JOINTS, SEAMS AND PENETRATIONS THROUGH, BETWEEN, AROUND OR ALONG CONDITIONED AND UNCONDITIONED SPACES WITHIN THE HOUSE, INCLUDING, AT A MINIMUM, GARAGE AND CONDITIONED SPACE, TUBS AND SHOWERS, ATTIC AND CRAWL SPACE ACCESSES, WINDOW AND POOR ASSEMBLIES, AND THEIR RESPECTIVE JAMBS AND FRAMING, RECESSED LIGHTS, PLUMBING, HVAC AND ELECTRICAL PENETRATIONS, CHASES, DROPPED CEILINGS, KNEE WALLS, RIMBOARD, SILL PLATES, BLOCKINGS AND OTHER SOURCES OF INFILTRATION. (N102.4 AND IECC 402.2). REFER TO THERMAL BY-PASS PLANS. VERIFY AIR SEALING THROUGH POST-ROUGH-IN TEST OR THROUGH VISUAL INSPECTION (N102.4 AND IECC 402.4).

T3. A PERMANENT CERTIFICATE SHALL BE COMPLETED AND POSTED ON OR IN THE ELECTRICAL DISTRIBUTION PANEL. THIS CERTIFICATE SHOULD NOT COVER OR OBSTRUCT CIRCUIT DIRECTORY AND SHALL LIST THE PREDOMINANT INSULATION R-VALUES OF THE VARIOUS COMPONENTS INSTALLED IN THE HOME. THIS CERTIFICATE SHOULD ALSO LIST THE U-FACTORS AND SOLAR HEAT GAIN COEFFICIENT OF PENETRATION (IECC 401).

T4. FURNISH AND INSTALL THE FOLLOWING MINIMUM INSULATION THERMAL RESISTANCE AS SET FORTH BELOW. INSTALL IN ACCORDANCE WITH THE INSULATION MANUFACTURER'S WRITTEN INSTALLATION INSTRUCTIONS AND RECOMMENDATIONS AND THE RECOMMENDATIONS SET FORTH BY THE NORTH AMERICAN INSULATION MANUFACTURER'S ASSOCIATION.  
A. R-20 2X6 EXTERIOR WALLS AND RIM BOARDS  
B. R-49 ROOF AREAS  
C. R-49 CATHEDRAL ROOF AND BAY WINDOW CEILINGS  
D. R-19 CANTILEVERS AND FLOORS OF LIVING AREAS OVER UNHEATED SPACES  
E. R-10/15 BASEMENT AND CRAWL SPACE WALLS  
F. R-10 FROST WALL AND WALKOUT (A MIN. OF 24" XPS)  
G. 0.05 MAXIMUM U-FACTOR, LOW-E WINDOWS

T5. FOR BASEMENT WALLS, WHEN OF CAST-IN-PLACE CONCRETE, THE APPLICATION OF ANY VAPOR RETARDER WITH OR OVER INSULATION SHALL BE DELAYED UNTIL THE WALL HAS CURED AND DRIED. VAPOR RETARDERS USED WITH INSULATION IN SUCH WALLS SHALL BE A CLASS III.

T6. INSULATE ALL SUPPLY DUCTS IN UNCONDITIONED SPACES WITH A MINIMUM R-8. INSULATE ALL OTHER DUCTS WITH A MINIMUM R-6. INSULATING DUCTS COMPLETELY INSIDE THE BUILDING THERMAL ENVELOPE IS NOT REQUIRED. (IECC 403).

T7. ANY WATER OR WASTE PIPE INSTALLED IN AN EXTERIOR WALL, ATTIC, OR CRAWL SPACE SHALL BE PROTECTED FROM FREEZING BY INSULATION OR HEAT OR BOTH (P2603). PIPE INSULATION IN ANY ATTIC OR CRAWL SPACE SHALL BE PIPE INSULATION.

T8. BATHROOMS, WATER CLOSET COMPARTMENTS, LAUNDRY ROOMS AND OTHER SIMILAR ROOMS NOT HAVING OPERABLE WINDOWS SHALL BE PROVIDED WITH A MECHANICAL FAN HAVING A VENTILATION RATE IN ACCORDANCE WITH MS01. EXHAUST DIRECTLY TO THE OUTSIDE. RECIRCULATING FANS ARE PROHIBITED. (R303)

T9. DAMP PROOF FOUNDATION WALLS THAT RETAIN EARTH AND ENCLOSE HABITABLE SPACE AND CRAWL SPACE WALLS, IN AREAS WHERE A HIGH WATER TABLE OR OTHER SEVERE SOIL-WATER CONDITIONS EXIST, ALL SUCH WALLS SHALL BE WATERPROOFED (R406). DAMPROOF ALL FOUNDATION WALLS THAT ENCLOSE ANY CRAWL SPACES. REFER TO THE PROJECT SOILS REPORT FOR ADDITIONAL REQUIREMENTS.

T10. FULLY COVER THE GROUND SURFACE OF CRAWL SPACES AND UNDER FLOOR SPACES WITH A 10-MIL MINIMUM CLASS 1 VAPOR RETARDER COMPLYING WITH ASTM E 1745, WITH JOINTS LAPPED NOT LESS THAN 12" AND SEALED (SHEATHING TAPE OR EQUAL) (R408). SEAL AROUND SIMP PITS, COLUJMS, PLUMBING AND OTHER PENETRATIONS. EXTEND UP THE WALL NOT LESS THAN 12" AND ATTACH CONTINUOUSLY.

T11. CRAWL SPACES AND UNDER FLOOR AREAS SHALL BE SUPPLIED WITH A CONDITIONED AIR AND/ OR CONTINUOUS MECHANICAL VENTILATION AS SHOWN ON THE PLANS (R409.3). THE GROUND SURFACE SHALL BE COVERED AS NOTED UNDER T10 AND THE WALLS INSULATED AS NOTED UNDER T4.

T12. FULLY REMOVE AND/ OR CLEAN ALL DEBRIS, WASTE, VEGETATION AND OTHER MATERIAL FROM BENEATH ANY AT GRADE BELOW GRADE FLOOR AREA OR CRAWL SPACE (R408).

T13. PROVIDE WEATHER-RESISTANT SHEATHING PAPER BENEATH STUCCO, CULTURED STONE, SIDING AND MASONRY AS SET FORTH IN TABLE R103.4. SHEATHING PAPER SHALL BE SINGLE PLY ASPHALT-SATURATED KRAFT GRADE D BREATHER TYPE PAPER, HAVING A 60 MINUTE WATER RESISTANCE RATING UNDER ASTM D 719. PROVIDE 2 LAYERS BEHIND STUCCO AND CULTURED STONE AND 1 LAYER BEHIND SIDING AND MASONRY. APPROVED HOUSEWRAP MAY BE SUBSTITUTED FOR 1 LAYER ONLY AND SHALL HAVE SHEATHING PAPER PLACED OVER IT WHEN UNDER STUCCO OR MANUFACTURED STONE.

T14. INSTALL EXTERIOR WINDOWS AND DOORS IN STRICT ACCORDANCE WITH THE MANUFACTURER'S WRITTEN INSTALLATION INSTRUCTIONS, GUIDELINES AND RECOMMENDATIONS AND ASTM E 212. PROVIDE PAN FLASHING FOR ALL EXTERIOR DOORS.

T15. PROVIDE DURABLE WEATHER STRIPPING FOR ALL EXTERIOR DOORS AND WINDOWS.

T16. PROVIDE FLASHING IN SUCH MANNER AS TO PREVENT ENTRY OF WATER INTO THE WALL ASSEMBLY, WALL CAVITY OR ROOF ASSEMBLY, AND PENETRATION OF WATER TO THE BUILDING STRUCTURAL FRAMING COMPONENTS. FLASH AND SEAL ALL EXTERIOR WINDOWS, DOORS, OPENINGS, PENETRATIONS AND JOINTS SO AS TO PREVENT MOISTURE FROM PASSING THROUGH, BEYOND OR AROUND AND TO MAKE SURE LEAKPROOF. PROVIDE MANUFACTURED FLASHINGS AT ALL PENETRATIONS. ALL MEMBRANES, BARRIERS, PAPERS, FELTS AND FLASHINGS SHALL BE LAPPED IN A SHEDDING MANNER. PROVIDE FLASHING AS SPECIFICALLY DENOTED IN SECTIONS R103, R105 AND R105.

T17. ROOF ASSEMBLIES SHALL COMPLY WITH THE REQUIREMENTS SET FORTH IN CHAPTER 9, ROOF COVERING MATERIALS AND INSTALLATION SHALL COMPLY WITH THE ROOFING MANUFACTURER'S WRITTEN INSTALLATION INSTRUCTIONS, THE ROOF COVERING MANUFACTURER'S WRITTEN CODE EVALUATION/APPROVAL DOCUMENTS AND RECOMMENDATIONS AND THE REQUIREMENTS SET FORTH BY THE NATIONAL ROOFING CONTRACTORS ASSOCIATION, THE ASPHALT ROOFING MANUFACTURER'S ASSOCIATION, AND THE ROOF TILE INSTITUTE FOR EACH APPLICABLE COVERING. UNDERLAYMENT SHALL COMPLY WITH SECTION 405 AND WHEN OF ASPHALT SATURATED OR SBS MODIFIED FELT SHALL BE REINFORCED POLYESTER OR FIBERGLASS.

T18. PROVIDE ROOF FLASHING PER SECTION R405 PER TYPE OF COVERING. FOR TILE ROOFS, ROOF VALLEY AND SIDEWALL FLASHINGS SHALL BE DOUBLE RAISED RIBBED. PROVIDE DRIP EDGES AT ROOF EAVES AND RAKES FOR ALL COMPOSITION ROOF COVERINGS AND WHERE REQUIRED OR RECOMMENDED FOR TILE ROOFS BY THE ROOF COVERING MANUFACTURER. PROVIDE KICK-OUT DIVERTER FLASHING AT ALL LEAVE TO SIDE WALL JUNCTURES. FLASHING TO DIVERT WATER OFF THE FACE OF ANY SIDE WALL 4" MINIMUM.

T19. PROVIDE ATTIC VENTILATION PER SECTION R806 (CONFIRM MANUFACTURER'S NET FREE AREA). SOFFIT, EAVE, AND CORNICE VENTS SHALL BE PROVIDED WITH A MANUFACTURED WEATHERPROOF INSULATION BARRIER (NONORGANIC) DESIGNED TO PROVIDE A MINIMUM OF 1" FREE SPACE BETWEEN INSULATION BARRIER AND UNDERSIDE OF SHEATHING.

T20. PROVIDE GUTTERS AND DOWN SPOUTS AT ALL LOCATIONS NECESSARY TO PREVENT PREMATURE POINT OR LOCAL HEAVING OF ROOFING AND TO EVENLY DISTRIBUTE AND DISCHARGE WATER AWAY FROM THE FOUNDATION. PROVIDE 5' DOWNPOUT EXTENSIONS AT ALL DISCHARGE POINTS UNLESS LIMITED BY PROPERTY BOUNDARIES, IN WHICH CASE NOT LESS THAN 4'.

T21. SEE TABLE R401.11 (SHEET A-08) FOR INSULATION AND PENETRATION REQUIREMENTS BY COMPONENT.

T22. REFER TO THE STRUCTURAL PLANS FOR LOCATIONS WHERE GYPSUM BOARD MAY BE USED AS A STRUCTURAL COMPONENT OF ANY LATERAL FORCE RESISTING SYSTEM.

**FINISHES**

F1. COMPLY WITH APPLICABLE REQUIREMENTS SET FORTH IN THE IRC.

F2. REFER TO THE STRUCTURAL PLANS FOR LOCATIONS WHERE GYPSUM BOARD MAY BE USED AS A STRUCTURAL COMPONENT OF ANY LATERAL FORCE RESISTING SYSTEM.

F3. GYPSUM BOARD MATERIAL AND INSTALLATION SHALL COMPLY WITH SECTION R102.3.1 ASTM C 630 AND THE GYPSUM ASSOCIATIONS GA-216 RECOMMENDED SPECIFICATION FOR THE APPLICATION AND FINISHING OF GYPSUM BOARD, EACH AS APPLICABLE. FINISH GYPSUM WALLBOARD TO LEVEL 3 FOR AREAS TO RECEIVE HEAVY OR KNOCK DOWN TEXTURES AND LEVEL 4 FOR ALL OTHER AREAS PER GA-214. LEAVES OF GYPSUM BOARD FINISH, IN ALL HABITABLE AREAS UNO.

F4. ALL TILE AND SHOWER AREAS ARE TO RECEIVE MOISTURE- AND MOLD-RESISTANT GYPSUM BACKER INTENDED FOR MOISTURE PRONE AREAS COMPLYING WITH ASTM C 630 AND D 3273. GYPSUM BOARD UTILIZED AS A BASE BACKER FOR ADHESIVE APPLICATION OF TILE OR OTHER NONABSORBENT FINISH MATERIAL SHALL ALSO CONFORM TO ASTM C118 (R102.4.2). THOROUGHLY SEAL ALL PENETRATIONS.

F5. EXTERIOR SEALANTS SHALL COMPLY WITH ASTM C 920, TYPE S, GRADE NS, CLASS 25; SINGLE-COMPONENT, 600D UV LIGHT RESISTANCE AND LONG-LIFE EXPECTANCY, NON-SHRINK, AND PAINTABLE.

F6. PAINT MATERIAL AND APPLICATION SHALL COMPLY WITH THE PAINT MANUFACTURER'S WRITTEN APPLICATION INSTRUCTIONS AND RECOMMENDATIONS AND THE RECOMMENDATIONS SET FORTH BY THE AMERICAN HARDBOARD ASSOCIATION, THE GYPSUM ASSOCIATION AND THE PAINTING AND DECORATING CONTRACTORS OF AMERICA.

F7. CARPET MATERIAL AND INSTALLATION SHALL COMPLY WITH THE CARPET MANUFACTURER'S WRITTEN INSTALLATION INSTRUCTIONS AND RECOMMENDATIONS AND THE RECOMMENDATIONS SET FORTH BY THE CARPET AND RUG INSTITUTE, APPLICABLE.

F8. RESILIENT FLOOR MATERIAL AND INSTALLATION SHALL COMPLY WITH THE RESILIENT FLOOR COVERING MANUFACTURER'S WRITTEN INSTALLATION INSTRUCTIONS AND RECOMMENDATIONS AND THE REQUIREMENTS SET FORTH BY THE RESILIENT FLOOR COVERING INSTITUTE.

F9. TILE MATERIAL AND INSTALLATION SHALL COMPLY WITH SECTION 102.4, THE TILE MANUFACTURER'S WRITTEN INSTALLATION INSTRUCTIONS AND RECOMMENDATIONS AND THE RECOMMENDATIONS SET FORTH BY THE CERAMIC TILE INSTITUTE OF AMERICA, THE TILE COUNCIL OF NORTH AMERICA, AND/OR THE MARBLE INSTITUTE OF AMERICA, FOR EACH APPLICABLE MATERIAL.

F10. STUCCO AND/OR PLASTER SYSTEMS MATERIAL AND INSTALLATION SHALL COMPLY WITH SECTION 103.6 THE STUCCO MANUFACTURER'S WRITTEN INSTALLATION INSTRUCTIONS AND RECOMMENDATIONS, THE STUCCO MANUFACTURER'S WRITTEN CODE EVALUATION/APPROVAL DOCUMENTS AND THE RECOMMENDATIONS SET FORTH BY THE PORTLAND CEMENT ASSOCIATION, THE STUCCO MANUFACTURERS ASSOCIATION AND THE NORTHWEST WALL AND CEILING BUREAU.

**MECHANICAL**

M1. COMPLY WITH APPLICABLE REQUIREMENTS SET FORTH IN THE IRC, THE IMC, AND THE IFGC.

M2. ALL MATERIAL SHALL BE PROPERLY LISTED AND LABELED (M303). MANUFACTURER'S INSTALLATIONS INSTRUCTIONS SHALL BE AVAILABLE ON THE JOB SITE AT ALL TIMES. PROVIDE MAINTENANCE INSTRUCTIONS TO ALL MATERIAL AND SYSTEMS THAT REQUIRE PREVENTATIVE MAINTENANCE AND PLACE IN A CLEAR PLASTIC SLEEVE AFFIX TO THE APPLICABLE ITEM.

M3. PROVIDE LEVEL WORKING SPACE IN FRONT OF THE CONTROL SIDE OF ANY APPLIANCE OF NOT LESS THAN 30" IN WIDTH OR DEPTH. MAINTAIN MINIMUM WORKING SPACE OF 3" ON ALL SIDES, BACK AND TOP OF ANY APPLIANCE. APPLIANCES IN ATTICS AND IN CRAWL SPACES OR UNDER FLOOR AREAS MUST MEET ADDITIONAL PASSAGEWAY AND CLEARANCE REQUIREMENTS (M305).

M4. APPLIANCES LOCATED IN ATTICS AND IN CRAWL SPACES OR UNDER FLOOR AREAS SHALL BE PROVIDED WITH AN OPENING AND A CLEAR AND UNOBSTRUCTED PASSAGEWAY LARGE ENOUGH TO ALLOW REMOVAL OF THE LARGEST APPLIANCE BUT NOT LESS THAN 30" HIGH AND 22" WIDE WITH 24" WIDE CONTINUOUS SOLID FLOORING RAISED SUCH THAT PREVENTS DAMAGING OR COMPRESSING INSULATION AND/OR LEVEL GRADE FOR NOT MORE THAN 20" IN LENGTH. PROVIDE RAISED SOLID FLOORING AND/OR LEVEL SERVICE SPACE OF NOT LESS THAN 30" IN WIDTH OR DEPTH ALONG ALL SIDES WHERE ACCESS IS REQUIRED (M305, N1023.2.3 AND IECC 402.2.3).

M5. EQUIPMENT AND APPLIANCES HAVING AN IGNITION SOURCE SHALL BE ELEVATED SUCH THAT THE SOURCE OF IGNITION IS NOT LESS THAN 18" ABOVE THE FLOOR IN HAZARDOUS LOCATIONS AND GARAGES (M301, G2404 AND G2408). ELEVATION OF THE IGNITION SOURCE IS NOT REQUIRED FOR APPLIANCES LISTED AS FLAMMABLE VAPOR RESISTANT AND FOR INSTALLATION WITHOUT ELEVATION.

M6. UNLESS OTHERWISE PREDETERMINED ON ANY MECHANICAL PLAN, SUBCONTRACTOR SHALL SIZE ALL HEATING AND COOLING EQUIPMENT IN ACCORDANCE WITH ACCA MANUAL 5 BASED ON BUILDING LOADS CALCULATED IN ACCORDANCE WITH ACCA MANUAL J OR THE ASHRAE HANDBOOK OF FUNDAMENTALS (M401 AND IECC 403).

M7. UNLESS OTHERWISE PREDETERMINED ON ANY MECHANICAL PLAN, SUBCONTRACTOR SHALL SIZE, FABRICATE, AND LAYOUT DUCT SYSTEMS IN ACCORDANCE WITH ACCA MANUAL D AND FABRICATE IN ACCORDANCE WITH CHAPTER 16 AND THE INTERNATIONAL MECHANICAL CODE UNDER NO CIRCUMSTANCE SHALL STUD WALL CAVITIES OR SPACES AND JOIST SPACE PLenums BE USED FOR SUPPLY OR RETURN AIR.

M8. SEAL ALL FIELD-MADE DUCT JOINTS, SEAMS, FLANGES, CONNECTIONS, AND THE LIKE WITH WELDS, GASKETS, OR MASTICS ONLY. SEAL ALL FACTORY-MADE DUCT IN ACCORDANCE WITH DUCT MANUFACTURER'S RECOMMENDATIONS. VERIFY DUCT TIGHTNESS THROUGH POST-CONSTRUCTION OR ROUGH-IN TEST. (M160, N103.2, AND IECC 403.2).

M9. PROVIDE ROOF FLASHING PER SECTION R405 PER TYPE OF COVERING. FOR TILE ROOFS, ROOF VALLEY AND SIDEWALL FLASHING SHALL BE DOUBLE RAISED RIBBED. PROVIDE DRIP EDGES AT ROOF EAVES AND RAKES FOR ALL COMPOSITION ROOF COVERINGS AND WHERE REQUIRED OR RECOMMENDED FOR TILE ROOFS BY THE ROOF COVERING MANUFACTURER. PROVIDE KICK-OUT DIVERTER FLASHING AT ALL EAVE TO SIDE WALL JUNCTURES. FLASHING TO DIVERT WATER OFF THE FACE OF ANY SIDE WALL 4" MINIMUM.

M10. GAS-FIRED APPLIANCES SHALL RECEIVE COMBUSTION AIR AND SHALL BE VENTED IN ACCORDANCE WITH CHAPTER 24. COMBUSTION AIR OPENINGS SHALL BE UNOBSTRUCTED FOR NOT LESS THAN 6" (M402), OR IN ACCORDANCE WITH CITY AMENDMENTS.

M11. CLOTHES DRYER EXHAUST DUCTS SHALL NOT EXCEED 25' IN LENGTH, WITH REDUCTIONS IN LENGTH AS SET FORTH IN SECTIONS M502 AND G2435, AND SHALL TERMINATE ON THE OUTSIDE WITH BACKDRAFT DAMPER. DO NOT VENT VERTICALLY THROUGH THE ATTIC SPACE OR ROOF. DO NOT CONNECT EXHAUST DUCTS WITH SCREWS OR OTHER FASTENERS WHICH EXTEND INTO THE DUCT.

M12. PROVIDE COMBUSTION, VENTILATION, AND DILUTION AIR IN ACCORDANCE WITH SECTION G2401.

M13. FUEL GAS PIPING IS PROHIBITED FROM BEING INSTALLED BENEATH ANY HOME OR THROUGH OR BENEATH ANY FOUNDATION UNLESS ENCASED IN A PROTECTIVE SLEEVE DESIGNED TO WITHSTAND THE LOADS (G2415).

M14. WHERE VENTS PASS THROUGH INSULATED ASSEMBLIES, PROVIDE AN INSULATION SHIELD OF NOT LESS THAN 20 GAUGE SHEET METAL FOR CLEARANCE AS SPECIFIED BY VENT MANUFACTURER. TERMINATE SHIELD AT LEAST 2" ABOVE INSULATION AND SECURE (G2426).

M15. UNINSULATED SINGLE-WALL METAL PIPE SHALL NOT BE USED FOR VENTING GAS APPLIANCES (G2421).

**PLUMBING**

P1. COMPLY WITH APPLICABLE REQUIREMENTS SET FORTH IN THE IRC, THE IPC, AND THE IFGC.

P2. TEST PIPING AND PLUMBING FOR POTENTIAL LEAKAGE IN ACCORDANCE WITH SECTIONS G2417 AND P2503, AND IN ACCORDANCE WITH CITY AMENDMENTS.

P3. PROTECT PIPING WITH SHIELD PLATES WHERE PIPING IS LESS THAN 15' FROM THE NEAREST EDGE OF ANY WOOD MEMBER (P2603).

P4. PIPING PASSING THROUGH OR UNDER FOOTINGS OR FOUNDATION WALLS SHALL BE PROVIDED WITH A RELIEVING ARCH, OR PROVIDE A PIPE SLEEVE BUILT IN THE FOUNDATION WALL 2 PIPE SIZES GREATER THAN THE PIPE PASSING THROUGH THE WALL (P2603).



EXIST. FRONT ELEVATION  
SCALE: 1/4"=1'-0"



EXIST. LEFT SIDE ELEVATION  
SCALE: 1/4"=1'-0"

**JB HOME DESIGN, LLC**  
446 CONCORD COURT  
BALTIMORE, MARYLAND 21284  
OFFICE (410) 944-4651  
FAX (410) 663-4064  
EMAIL: J@JBHOMEDSIGN.COM




EXIST. FRONT AND LEFT SIDE ELEVATIONS  
CONTENTS  
SCALE: 1/4" = 1'-0"

DATE: \_\_\_\_\_  
DRAWN: \_\_\_\_\_  
PROJECT: FLORENZO ADDITION  
PROJECT TITLE: \_\_\_\_\_

ISSUE	CONSTRUCTION SET

SHEET NO.


EX-1

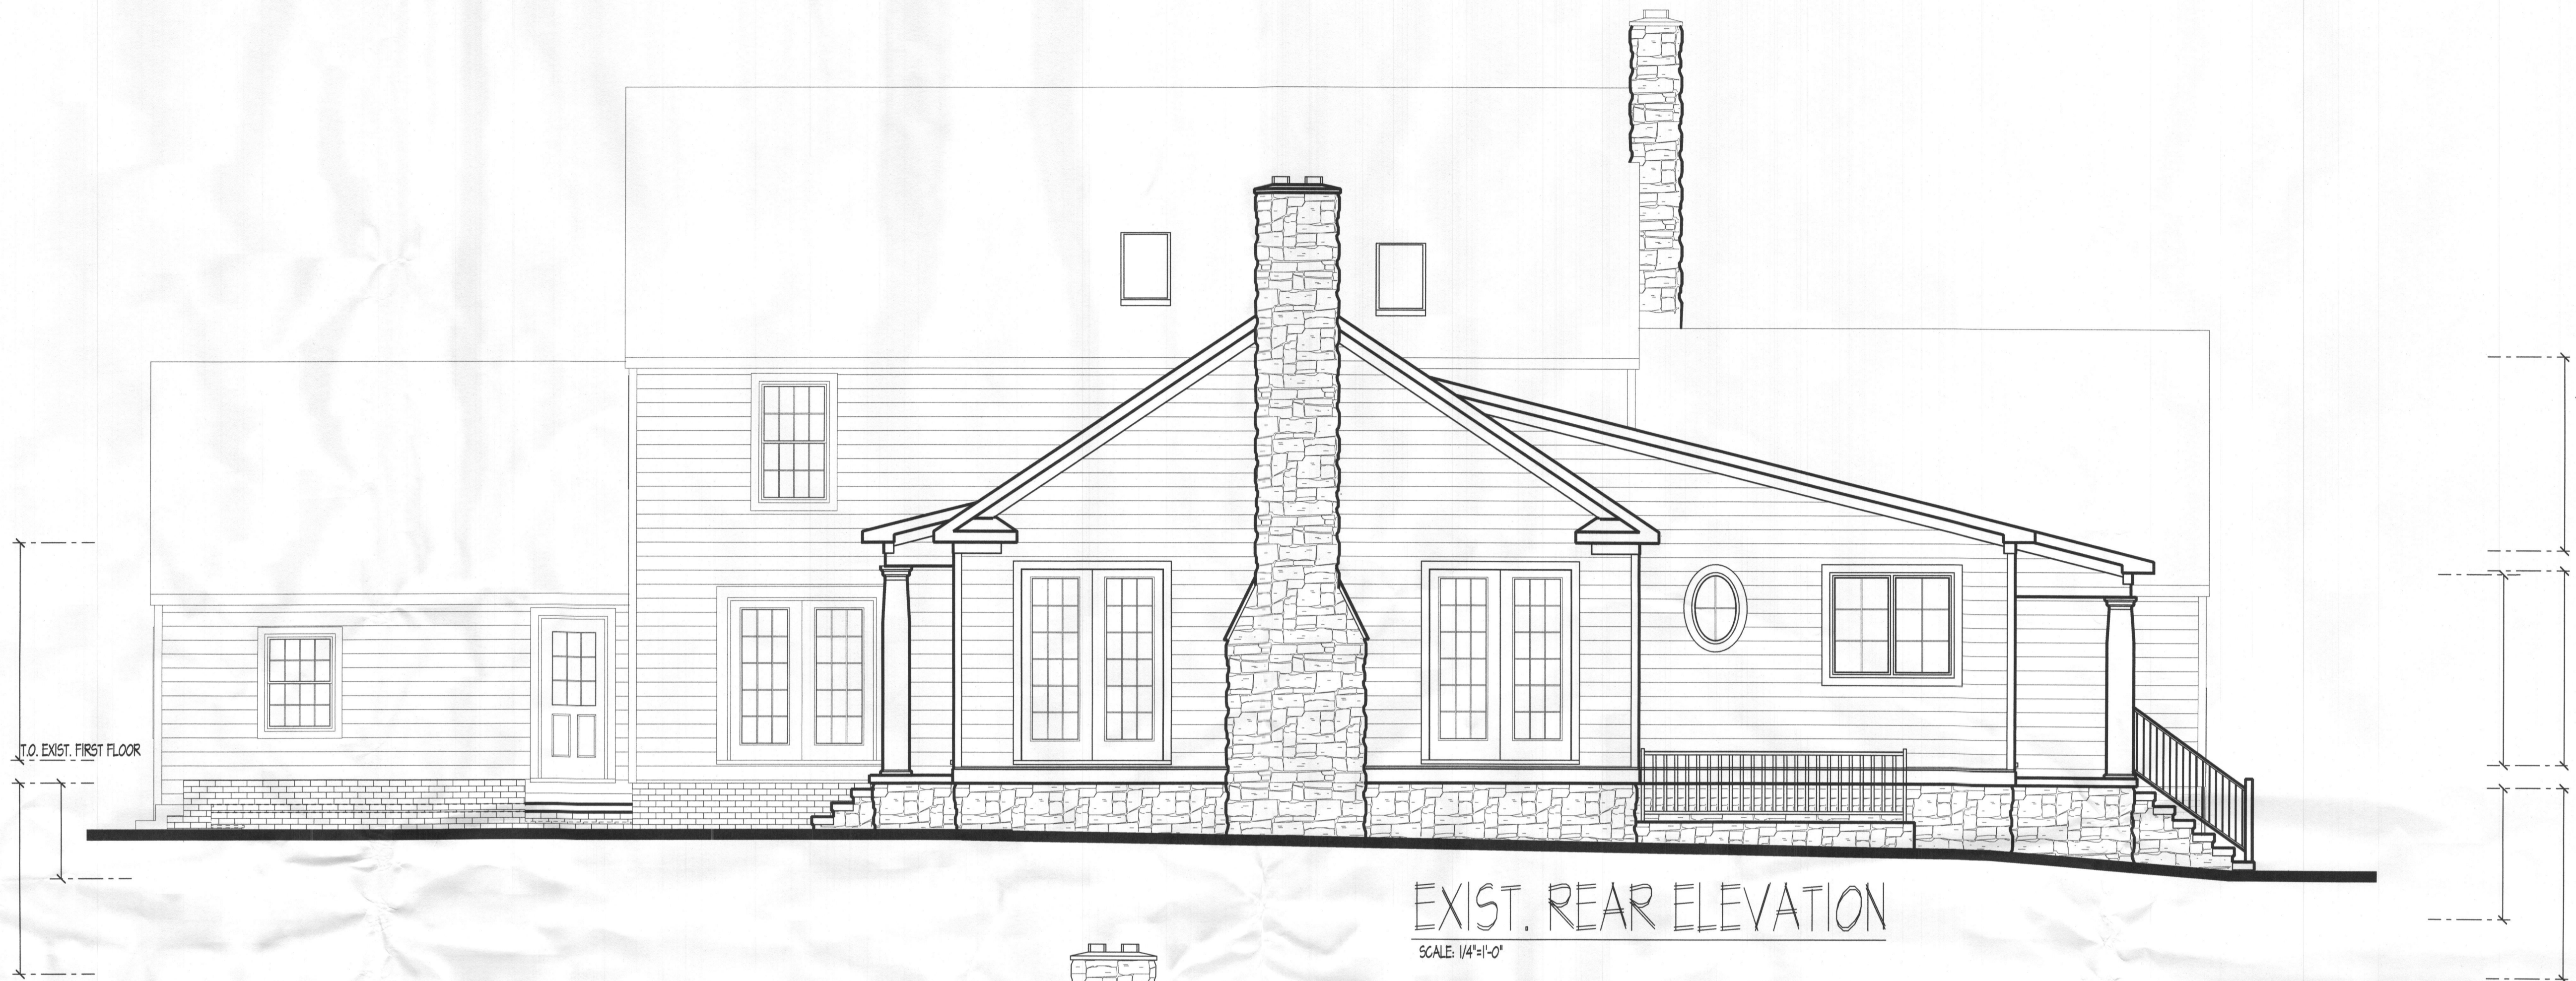

EXIST. REAR ELEVATION  
SCALE: 1/4"=1'-0"




EXIST. RIGHT SIDE ELEVATION  
SCALE: 1/4"=1'-0"

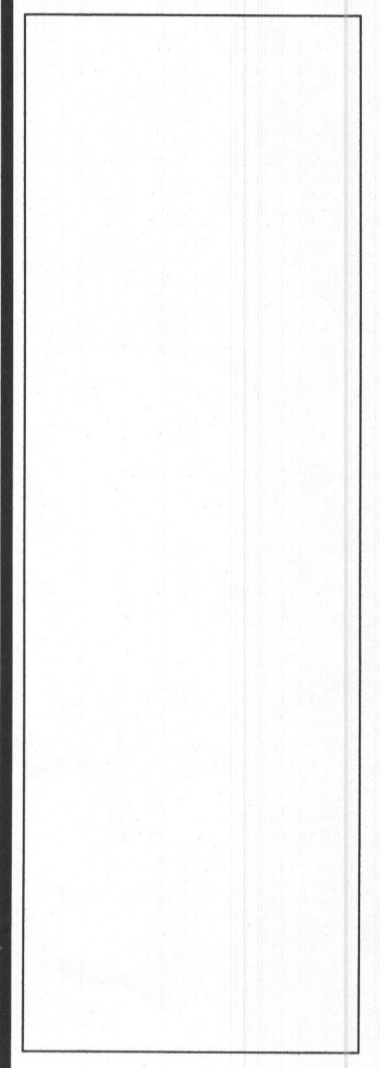


EXIST. REAR AND RIGHT SIDE ELEVATIONS	
CONTENTS	PRJ. NO.
SCALE: 1/4" = 1'-0"	DATE:
	DRWN.
	PROJECT TITLE:
	FLORENZO ADDITION

ISSUE	DATE	DESCRIPTION

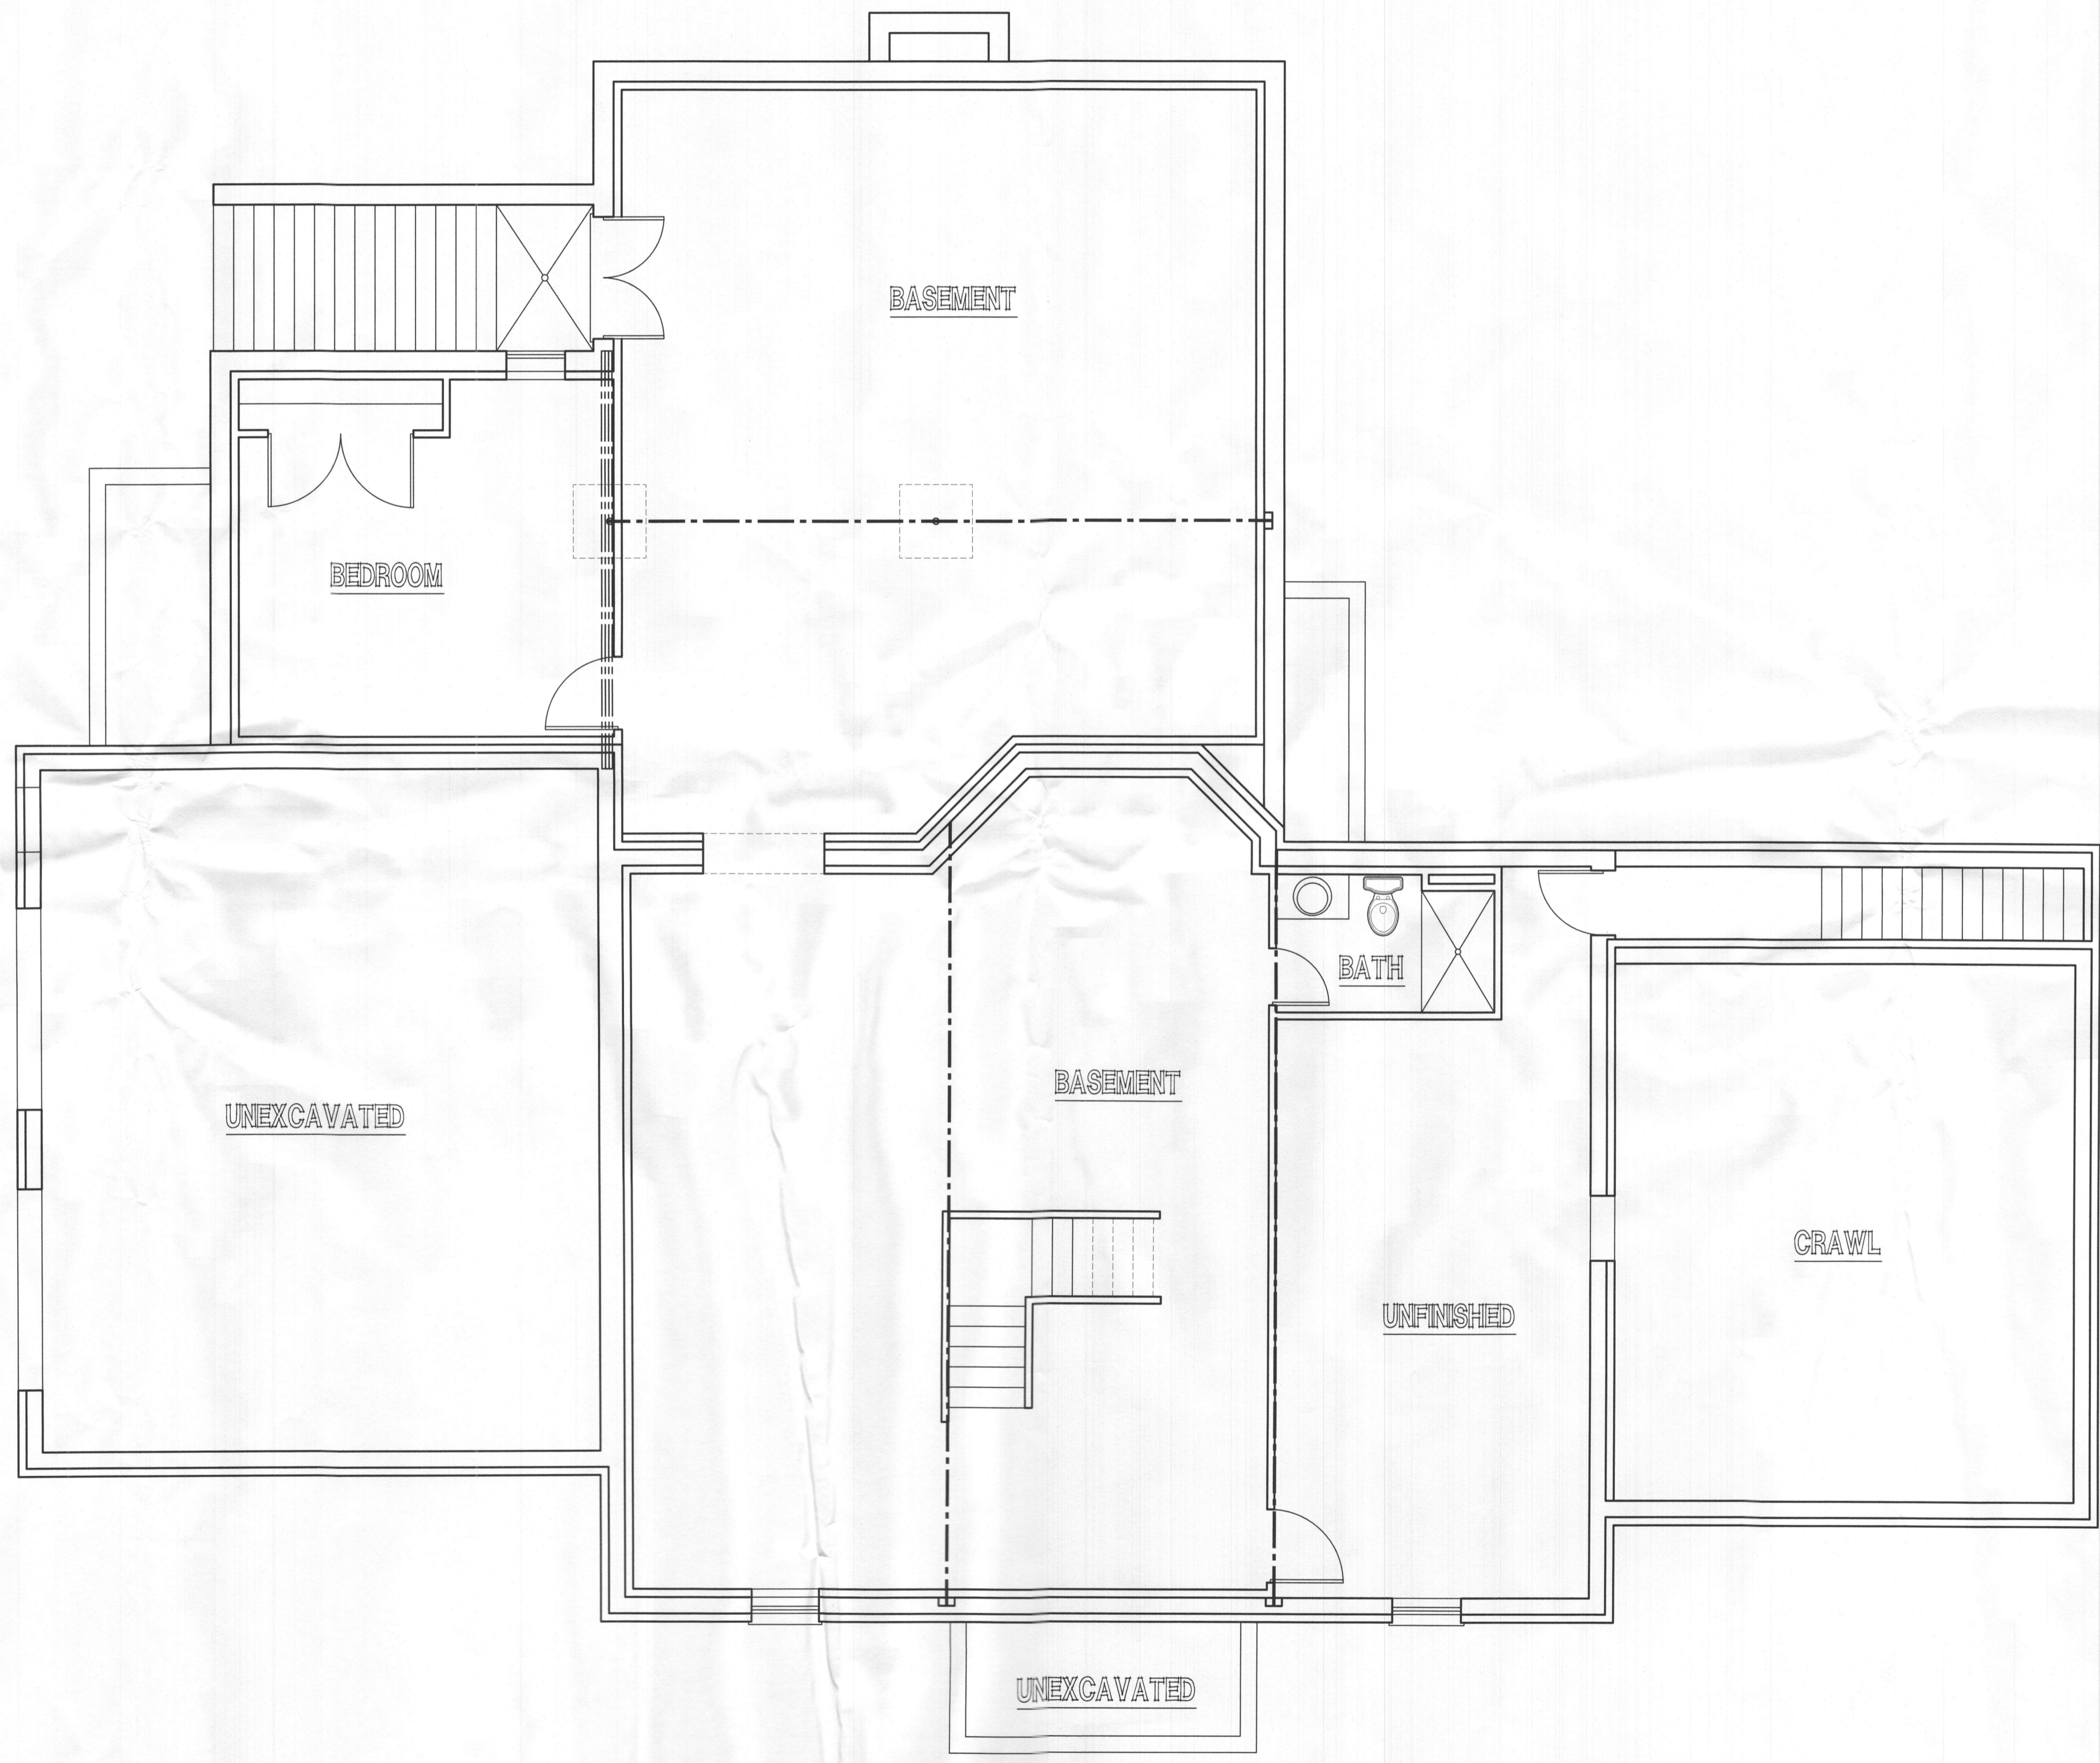


EXIST. FOUNDATION PLAN  
SCALE: 1/4"=1'-0"

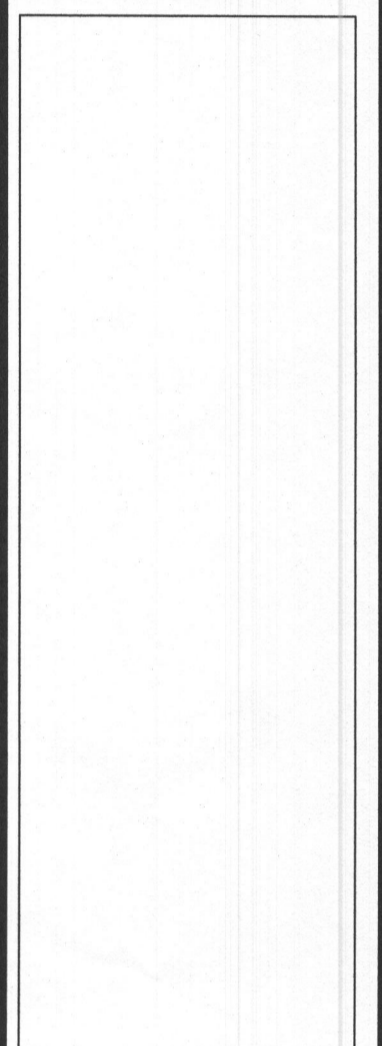

CONTENTS	DATE:	DRVN.	PR.JT.ND.
SCALE: 1/4" = 1'-0"			
FLORENZO ADDITION			
PROJECT TITLE			

ISSUE	CONSTRUCTION SET

SHEET NO.	EX-3
-----------	------

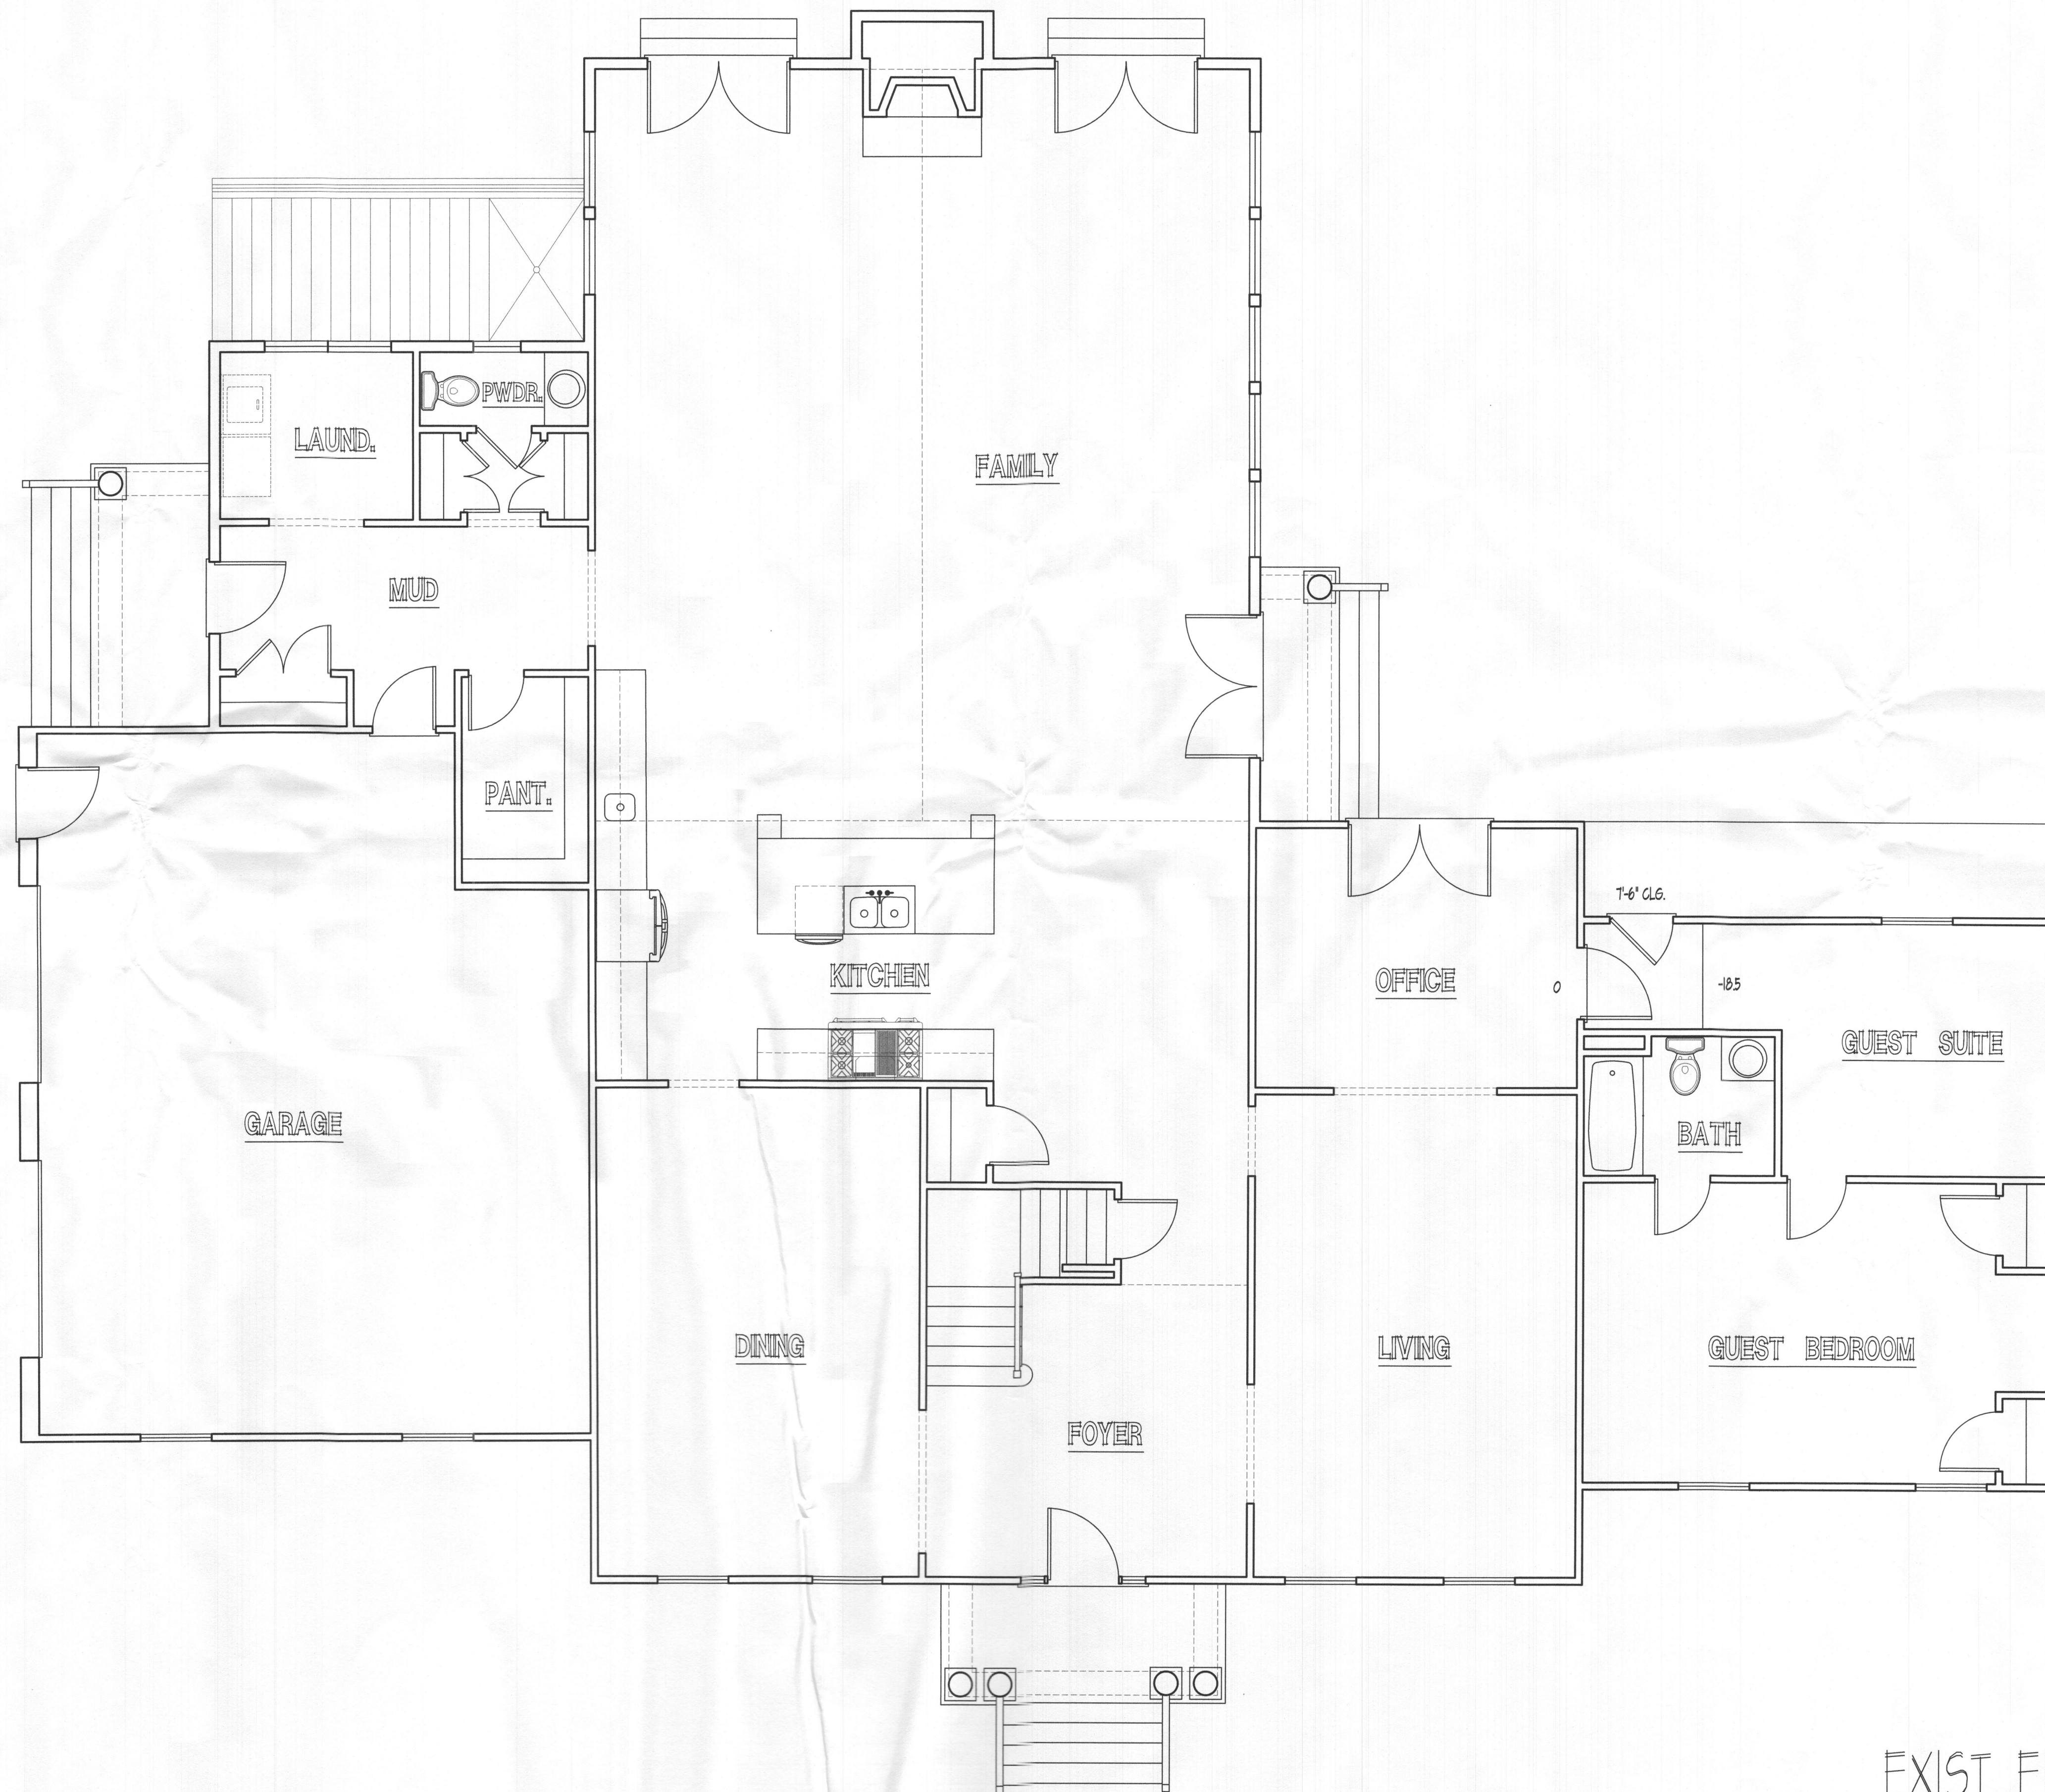

EXIST. FIRST FLOOR PLAN  
SCALE: 1/4" = 1'-0"

JB HOME DESIGN, LLC

446 CONCORD COURT  
BALTIMORE, MARYLAND 2124  
OFFICE (410) 594-8971  
FAX (410) 463-4094  
EMAIL: JON@JBDESIGN.COM



EXIST. FIRST FLOOR PLAN

CONTENTS  
SCALE: 1/4" = 1'-0"  
DATE: \_\_\_\_\_  
DRWN: \_\_\_\_\_  
PRJ.T.ND: \_\_\_\_\_


FLORENZO ADDITION

PROJECT TITLE

ISSUE  
CONSTRUCTION SET

SHEET NO.

EX-4

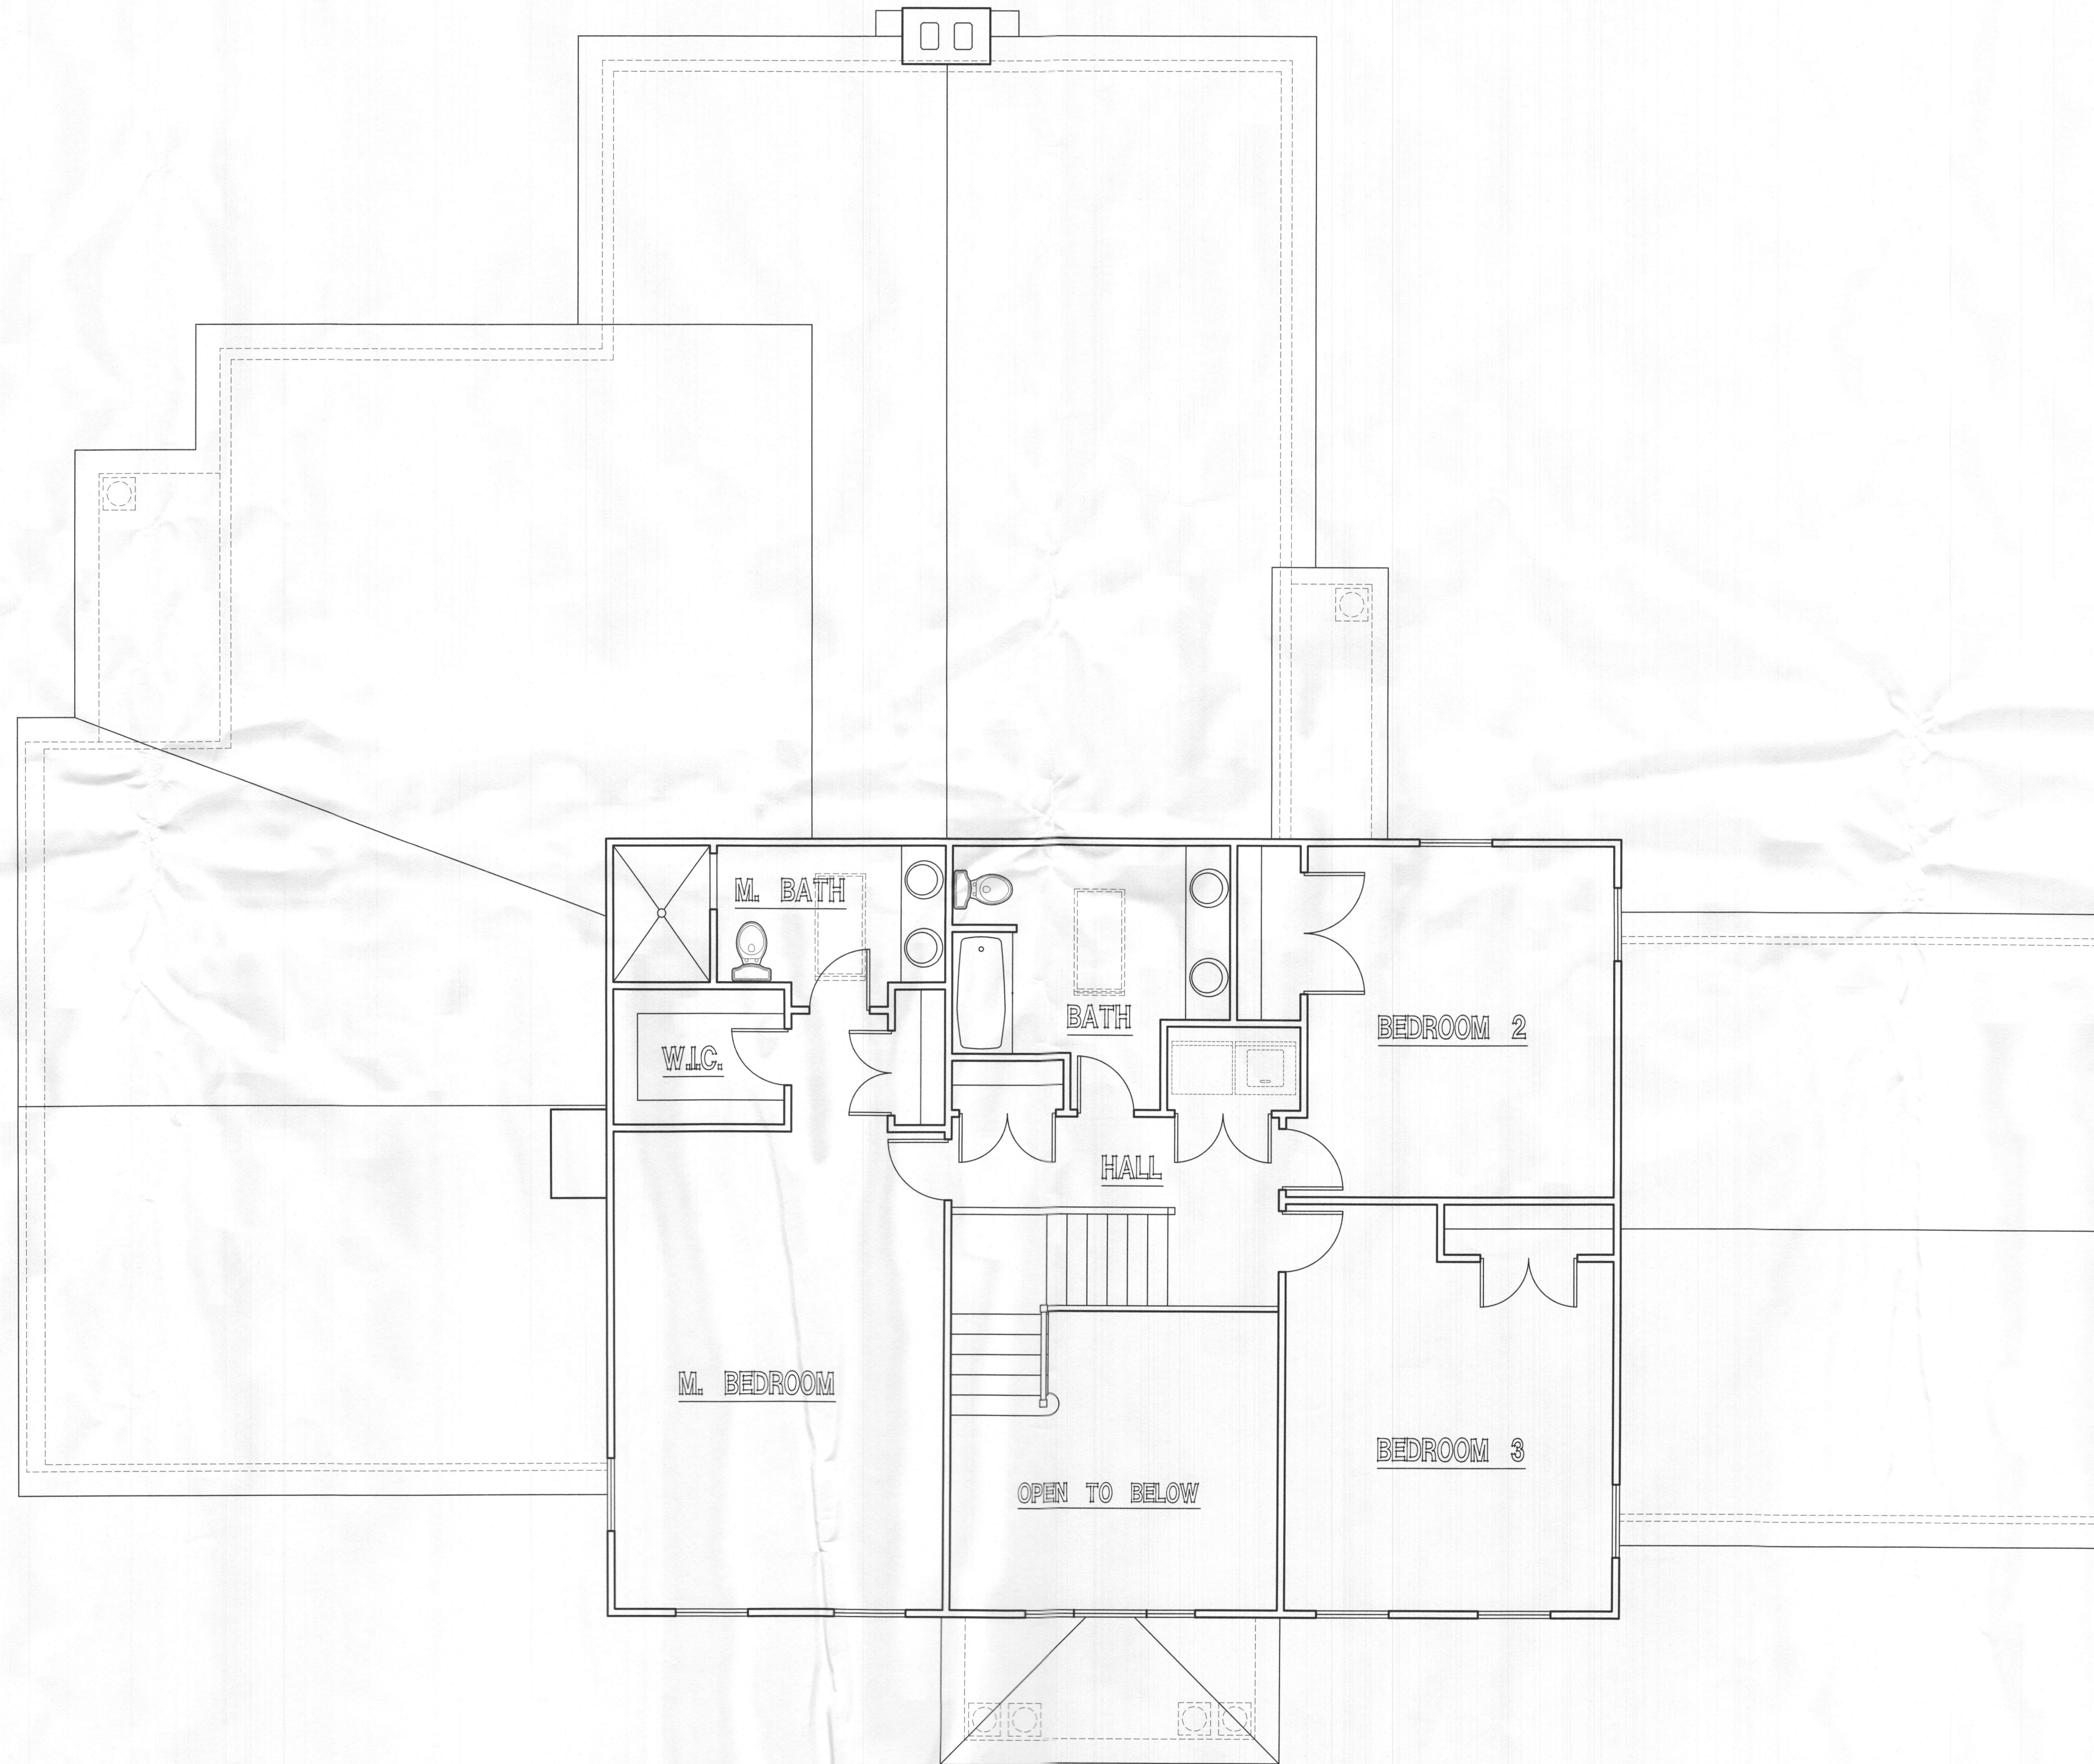

EXIST. SECOND FLOOR PLAN  
SCALE: 1/4" = 1'-0"

**JB HOME DESIGN, LLC**  
 446 CONCORD COURT  
 BALTIMORE, MARYLAND 2124  
 OFFICE (410) 394-8937  
 FAX (410) 663-4094  
 EMAIL: JON@JBDESIGN.COM



CONTENTS: EXIST. SECOND FLOOR PLAN  
 SCALE: 1/4" = 1'-0"  
 DATE: \_\_\_\_\_  
 DRWN: \_\_\_\_\_  
 PRJ.TNO: \_\_\_\_\_  
 PROJECT TITLE: FLORENZO ADDITION

ISSUE	CONSTRUCTION SET

SHEET NO.

EX-5



FRONT ELEVATION  
SCALE: 3/16"=1'-0"



LEFT SIDE ELEVATION  
SCALE: 3/16"=1'-0"

**JB HOME DESIGN, LLC**  
446 CONCORD COURT  
BALTIMORE, MARYLAND 21234  
OFFICE (410) 591-4801  
FAX (410) 683-4064  
EMAIL: JON@JBHOMEDSIGN.COM



FRONT AND LEFT SIDE ELEVATIONS  
CONTENTS  
SCALE: 1/4" = 1'-0"  
DATE: \_\_\_\_\_  
DRWN: \_\_\_\_\_  
PRJ. NO. \_\_\_\_\_  
PROJECT TITLE:  
FLORENZO ADDITION

ISSUE	CONSTRUCTION SET
SHEET NO.	A=1A