

PERMIT NUMBER: B

22001762

DATE ACCEPTED:

DILP 2022 APR 28 PM 3:20



RESIDENTIAL BUILDING PERMIT APPLICATION

HOWARD COUNTY DEPARTMENT OF INSPECTIONS, LICENSES, AND PERMITS

3430 COURT HOUSE DRIVE, ELLICOTT CITY, MD 21043 - PHONE: (410) 313-2455 OPTION #4

www.howardcountymd.gov

BUILDING SITE ADDRESS REQUIRED

Street Address: 15015 MARTLOCK DR, City: WOODBINE, State: MD, Zip Code: 21797

DESCRIPTION OF WORK REQUIRED

Existing Use: KITCHEN, Proposed Use: KITCHEN, Estimated Cost: \$ 41,600

Trade Work to Be Completed (Separate Permits Required): [] Mechanical (HVACR) [] Electrical [] Plumbing [] None

PROPERTY OWNER INFORMATION REQUIRED

Owner(s) Name(s): John BAUGHNER, Primary Residence: [] Yes [] No

APPLICANT NAME REQUIRED - INDIVIDUAL WHO SIGNS THIS APPLICATION

Business Name: BRAY & SCARFF, Contact Name: TOM SHEARER

CONTRACTOR INFORMATION REQUIRED

Business Name: BRAY & SCARFF, License #: 44961

ARCHITECT/ENGINEER INFORMATION INDIVIDUAL WHO SIGNED PLANS, IF APPLICABLE

Business Name: , Name: , City: , State: , Zip Code:

BUILDING CHARACTERISTICS REQUIRED

Primary Structure: [] SF Dwelling [] SF Townhouse [] SF Duplex [] Mobile Home [] Multi-Family Dwelling (MF*)

ADDITIONAL RESIDENTIAL INFORMATION (PLEASE SELECT/COMPLETE ALL THAT APPLY)

Model Name & Options: # of Bedrooms (SF): # of efficiency units (MF*): # of 1 BR (MF*): # of 2 BR (MF*): # of 3 BR (MF*):

AGREEMENT/ DISCALIMER REQUIRED

THE UNDERSIGNED HEREBY CERTIFIES AND AGREES AS FOLLOWS: (1) THAT HE/SHE IS AUTHORIZED TO MAKE THIS APPLICATION; (2) THAT THE INFORMATION IS CORRECT; (3) THAT HE/SHE WILL COMPLY WITH ALL REGULATIONS OF HOWARD COUNTY WHICH ARE APPLICABLE THERETO; (4) THAT HE/SHE WILL PERFORM NO WORK ON THE ABOVE REFERENCED PROPERTY NOT SPECIFICALLY DESCRIBED IN THIS APPLICATION; (5) THAT HE/SHE GRANTS COUNTY OFFICIALS THE RIGHT TO ENTER ONTO THIS PROPERTY FOR THE PURPOSE OF INSPECTING THE WORK PERMITTED AND POSTING NOTICES.

APPLICANT'S ORIGINAL SIGNATURE: [Signature] DATE SIGNED: 4-28-22

OR OFFICE USE ONLY CHECKS PAYABLE TO: DIRECTOR OF FINANCE OF HOWARD COUNTY AGENCIES REQUIRED/APPROVALS: [] PR [] DPZ [] DED [] Health [] SHA [] CID

APPLICABLE CODE:
IRC 2018

SCOPE of WORK:
REMOVE KITCHEN CABINETS & APPLIANCES. REMOVE WALLS AS INDICATED. INSTALL NEW CABINETS, APPLIANCES & ELECTRICAL AS INDICATED.

Professional Certification: I certify that these documents were prepared or approved by me, and that I am a duly licensed architect under the laws of the State of Maryland, license number 9780, expiration date 12/19/23

Scott W. Sterl, AIA, PLLC
2021 Magarity Ct.
Falls Church, Virginia 22043
703-734-6246



Bray and Scarff
8610 Cherry Lane
Laurel, Maryland 20707
301-470-3555


INTERIOR REMODELING TO:
BAUGHER RESIDENCE
15015 MARTLOCK DR.
WOODBINE, MD 20797

ADD 1 OF 1
4/27/22


Key to Symbols

- ⊕ Receptacle
- ⊕ Dedicated receptacle
- ⚡ Single-pole switch
- ⚡ Three/four-way switch
- ⚡ Switch w/ dimmer
- ⊕ Recessed fixture
- ⊕ Ceiling-mounted fixture
- ⊕ Wall-mounted fixture
- ⊕ Under-cabinet fixture
- E Existing

-P- PUCK LIGHTS

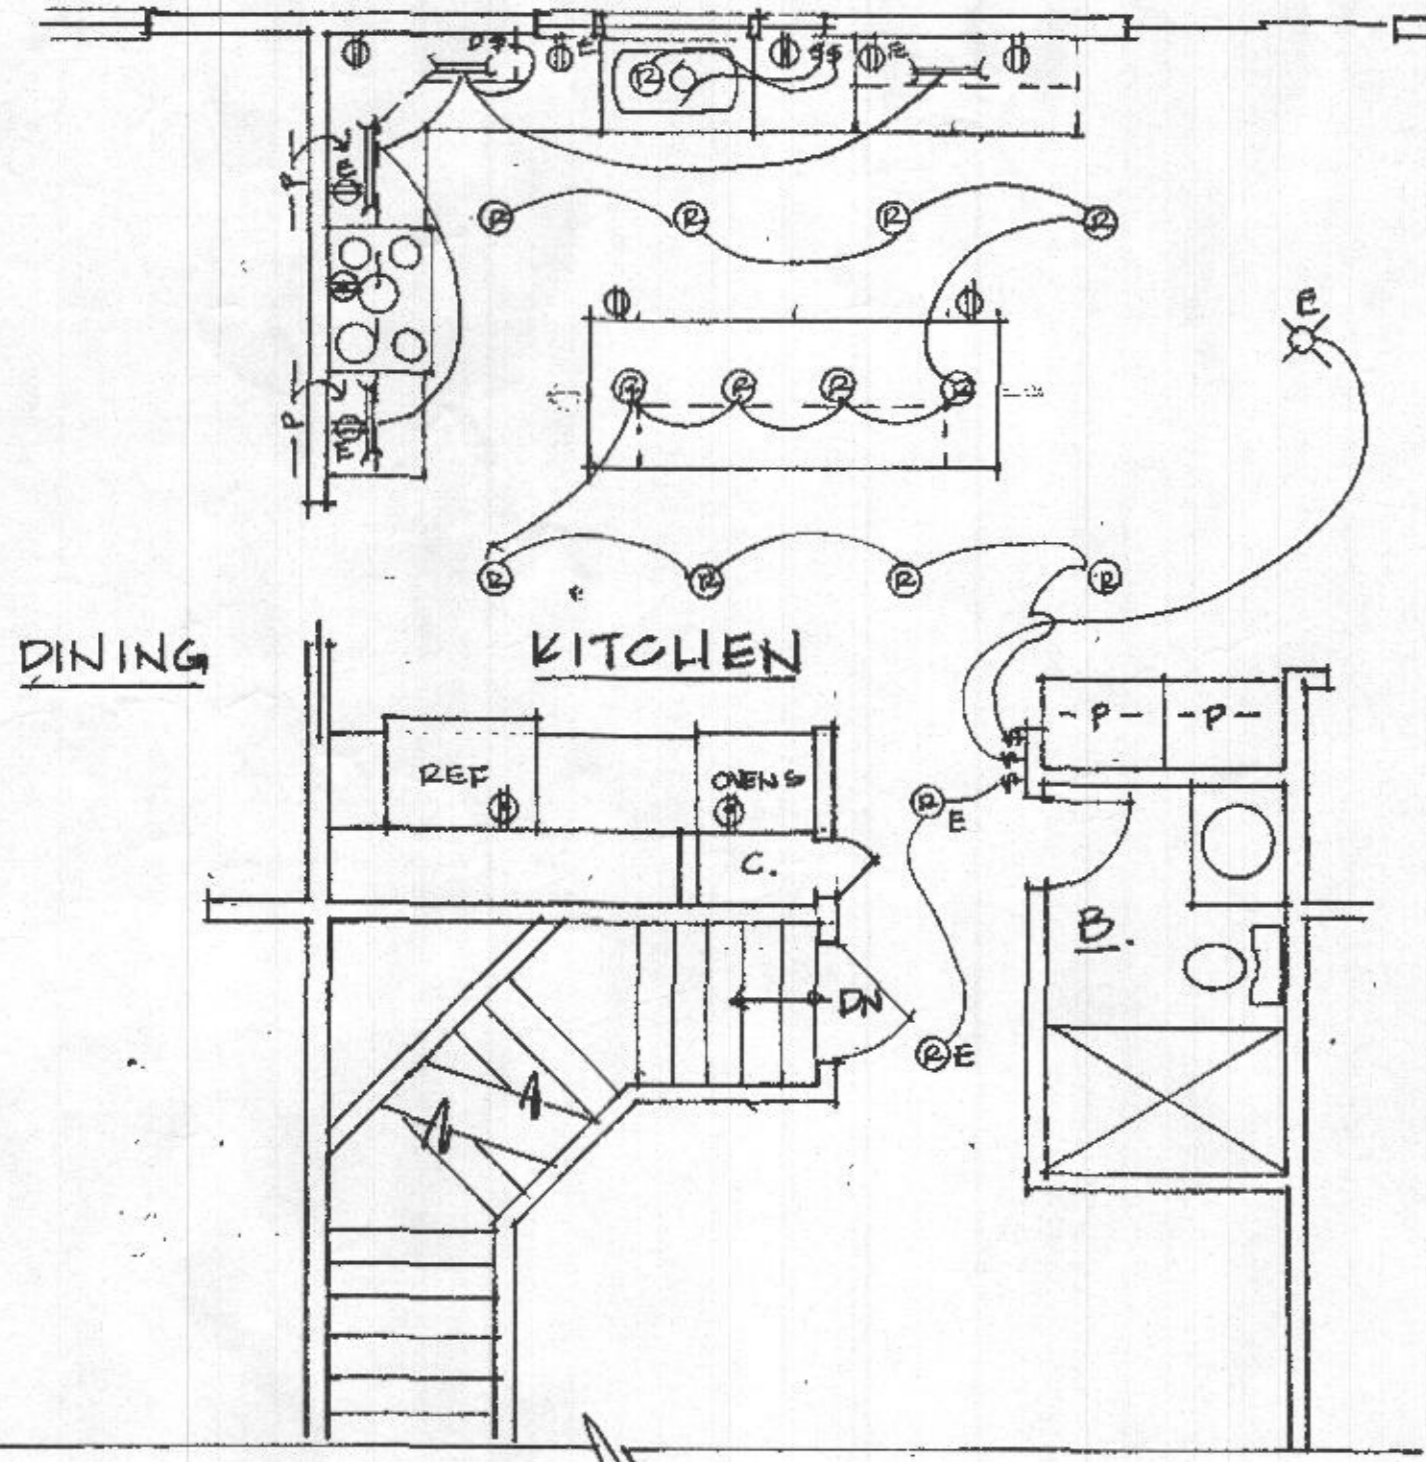

PROPOSED PLAN 1/4"=1'-0"

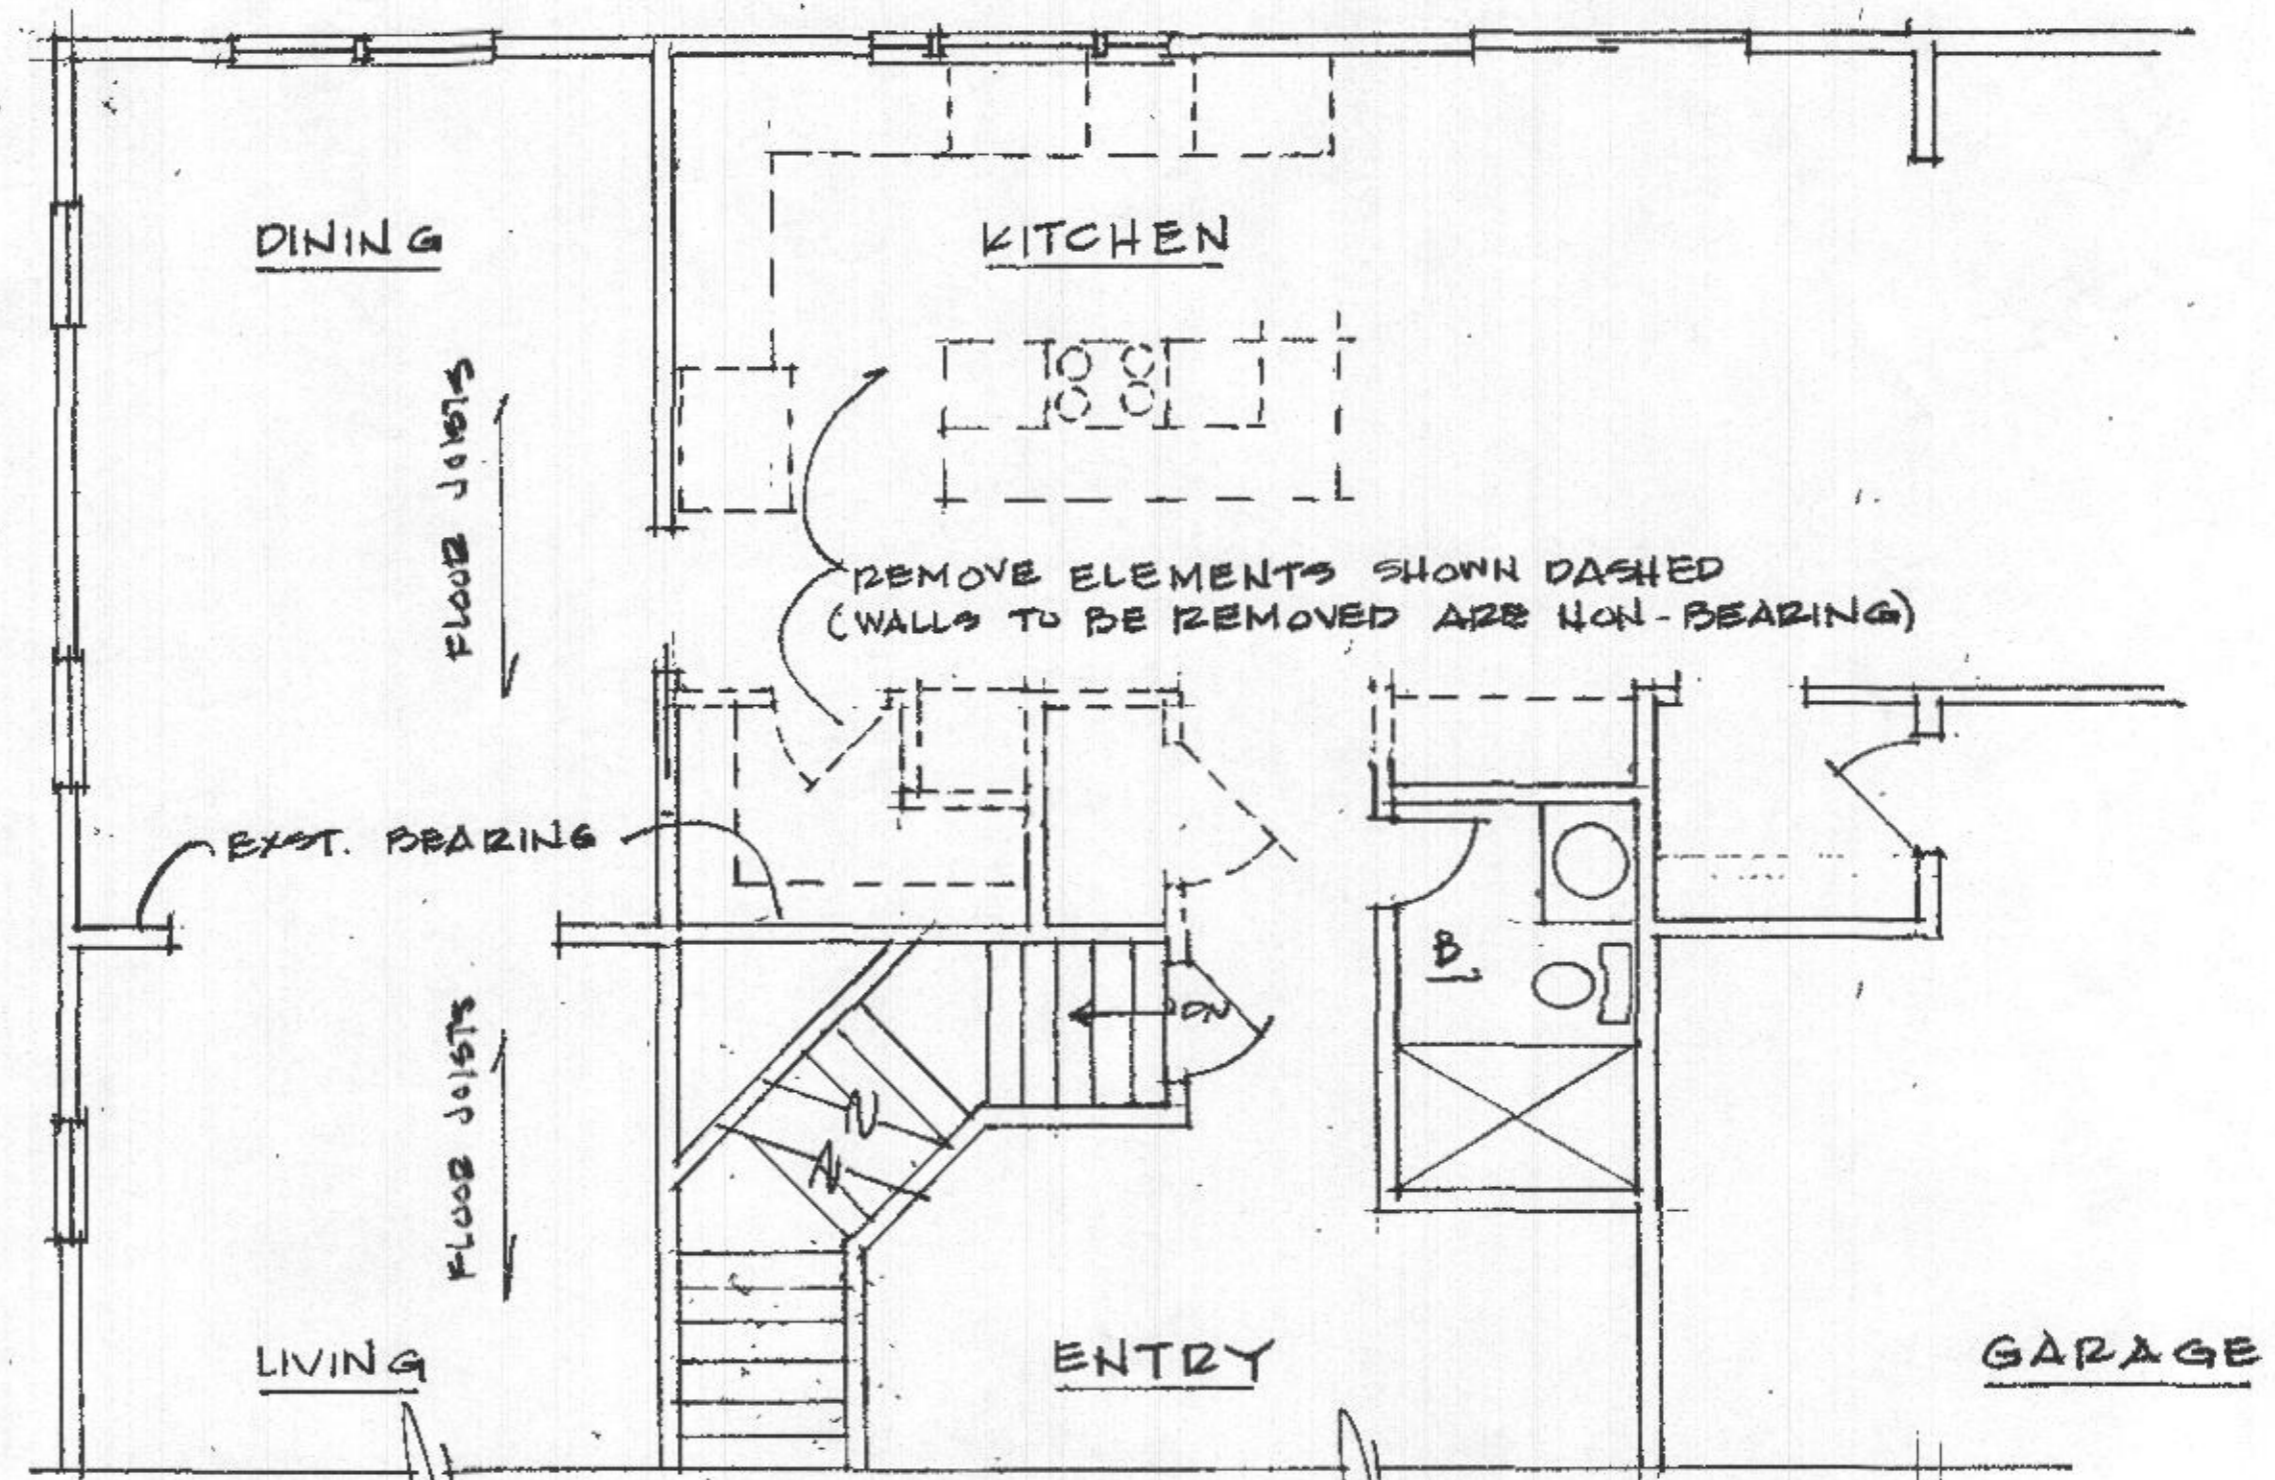

EXISTING & DEMO PLAN 1/4"=1'-0"