








Notes:

Drawing: BASEMENT/ FOUNDATION PLAN  
 Project: **Miller Residence**  
 Howard County, MD

Project No.: C22.08  
 Date: 8/22  
 Scale: 3/16" = 1'-0"

**2**


BID AND PERMIT 9.7.22

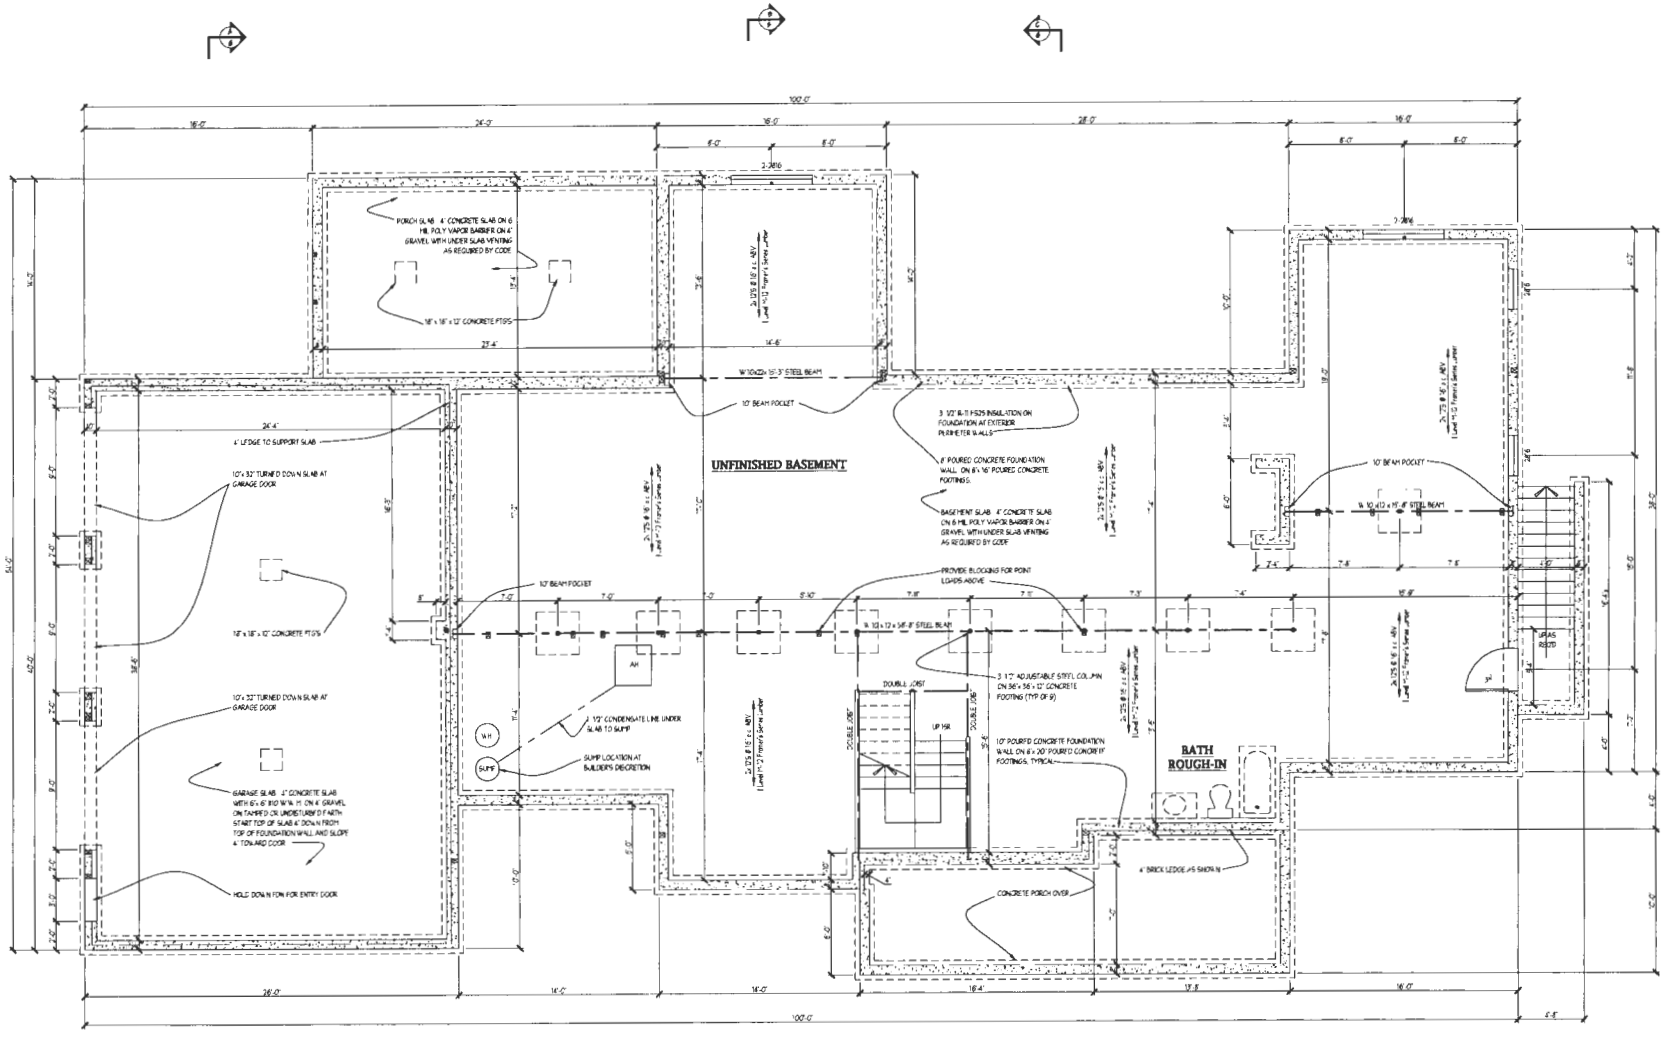

9' HIGH FOUNDATION WALLS





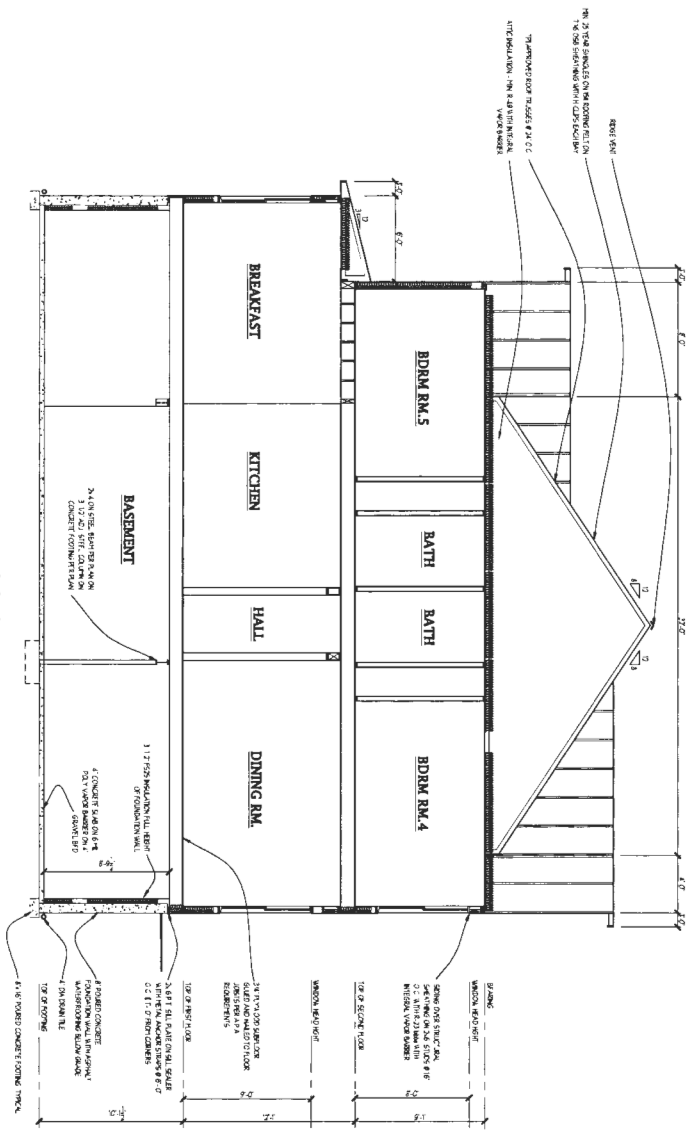


SECTION B

REVISED 10.22


3/22/2017 3:30 PM

<b>5</b>	Project No.: C22.08	Drawing: SECTION B	Notes:
	Date: 8/22 Scale: 1/4"=1'-0"	Project: <b>Miller Residence</b> 1965 Long Corner Road Howard County, MD	

**Plymouth Road Architects**  
640 Plymouth Road Baltimore, MD 21229  
Phone: 410-788-0281 PlymouthRoadArchitects.com

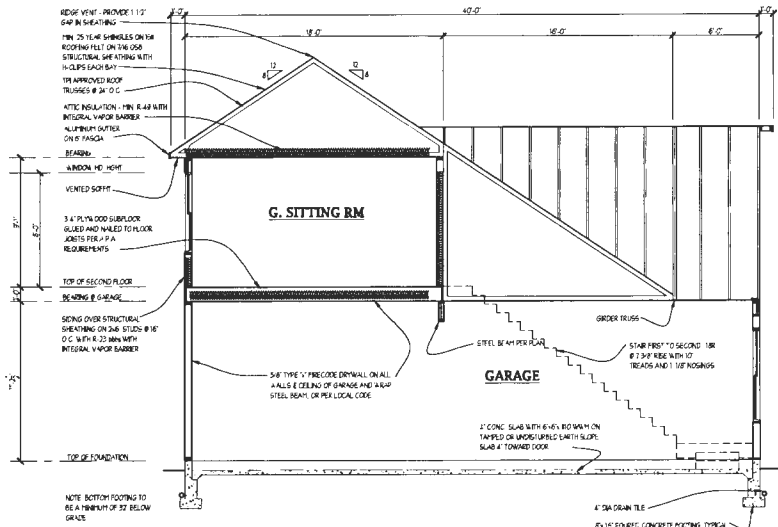

SECTION A

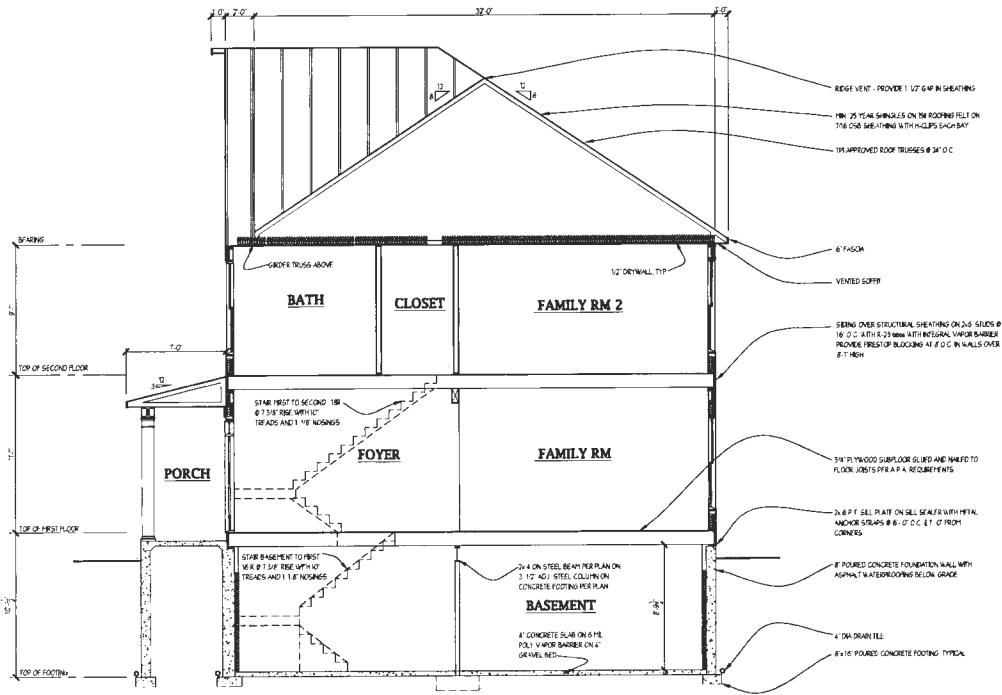


SECTION C

Notes:


Drawing: SECTION A & C  
 Project: Miller Residence  
 Howard County, MD

Project No.: C22.08  
 Date: 8/22  
 Scale: 1/4" = 1'-0"

6

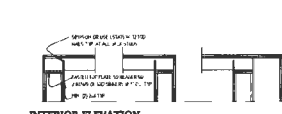


**INTERIOR ELEVATION**

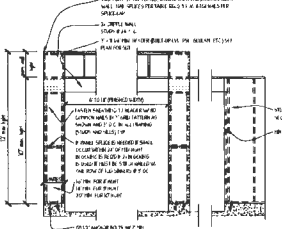


**TWO SIDED NARROW WALL PORTAL FRAME EXTERIOR ELEV. DIRECT TO FOUNDATION**



**EXTERIOR ELEV. OVER RAISED FLOOR**

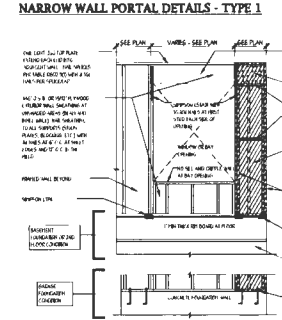


**ONE SIDED PORTAL FRAME DETAIL AT WINDOW OR BAY OPENING**

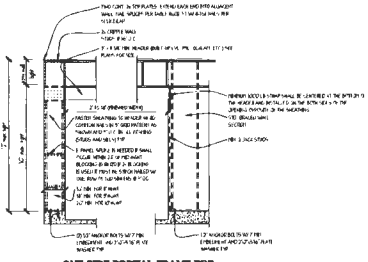

**ONE SIDE PORTAL FRAME FOR SEISMIC DESIGN A, B AND C AT GARAGE**

**NARROW WALL PORTAL DETAILS - TYPE 2**


**NARROW WALL BRACING DETAILS**

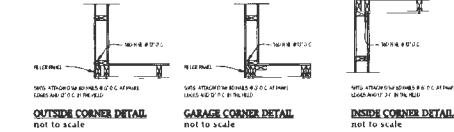


**OUTSIDE CORNER DETAIL not to scale**

**GARAGE CORNER DETAIL not to scale**

**INSIDE CORNER DETAIL not to scale**

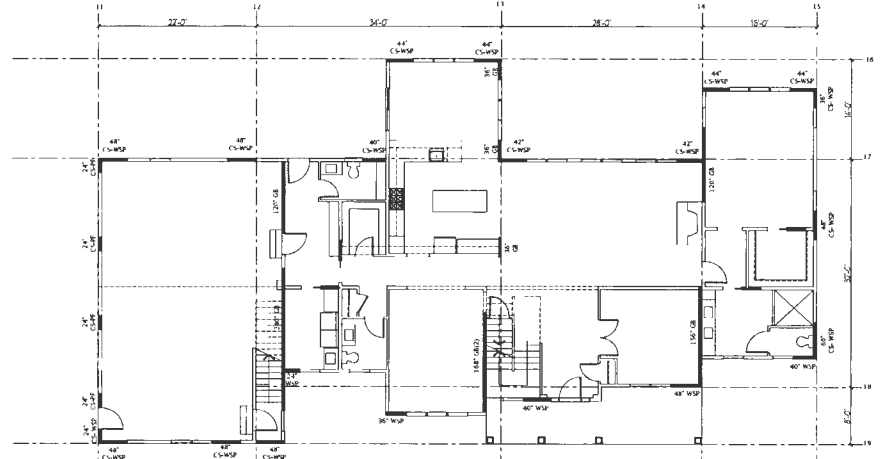

**FIRST FLOOR PLAN**

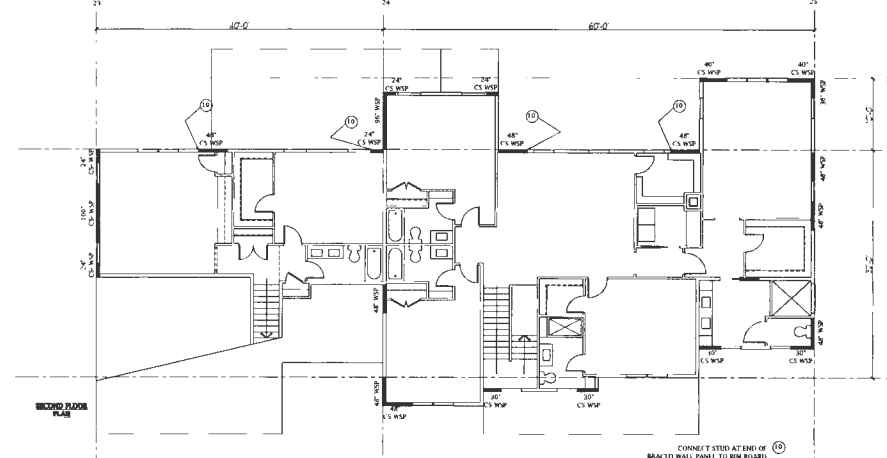

**SECOND FLOOR PLAN**





